

2,155' to Top Hole

LATITUDE 39 - 27 - 30

LONGITUDE 81 - 00 - 00

Antero Resources  
Well No. Wrigley 5V

Antero Resources Corporation




Notes:  
 West Virginia Coordinate System of 1927, North Zone  
 based upon Differential GPS Measurements.  
 Well No. Wrigley 5V coordinates are  
 N: 339,169.15' Latitude: 39°25'17.07"  
 E: 1,574,106.93' Longitude: 81°00'27.46"  
 UTM Zone 17, NAD 1983  
 Top Hole Coordinates  
 N: 4,363,550.926m  
 E: 499,357.984m  
 UTM Zone 17, NAD 1927  
 Top Hole Coordinates  
 N: 14,315,370.06'  
 E: 1,638,262.76'

Plat orientation and corner and well references are based upon the grid north meridian. Well location references are based upon the magnetic meridian.


I, the undersigned, hereby certify that this plat is correct to the best of my knowledge and belief and shows all the information required by law and the rules issued and prescribed by the Department of Environmental Protection.

*Bradley D. Miller*  
Bradley D. Miller, P.S. 2167

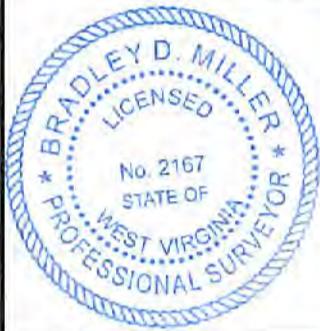

Well Location References

Not To Scale

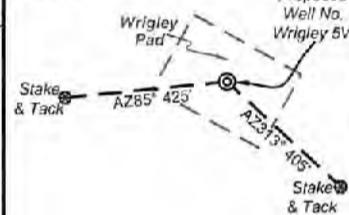

Legend

- Proposed gas well
- Found corner, as noted
- Existing Well, as noted
- Digitized Well
- Existing Road
- Creek/Drain
- Surface boundary (approx.)
- Interior surface tracts (approx.)

Capped Robar

Daniel Preston Bonner  
416/11  
20.19 Ac.

Shirley J. Wells &  
Susie Cunningham  
WB 41/317  
53.85 Ac.

Harry Edward West, Jr.  
& Noreen Marie West  
328/530  
88 Ac.

Janelle S. Perkins  
184/378  
74.08 Ac.

John Wells  
428/412  
52.39 Ac.

Note: 8 water wells were found within 2000' of proposed well. No occupied dwellings or buildings 2,500 square feet or larger used to house or shelter dairy cattle or poultry husbandry are located within 625' of the center of the well pad.



FILE NO: 195-51-U-21  
 DRAWING NO: Wrigley 5V Well Plat  
 SCALE: 1" = 500'  
 MINIMUM DEGREE OF ACCURACY:  
 Submeter  
 PROVEN SOURCE OF ELEVATION:  
 WVDOT, Harrisville, WV

STATE OF WEST VIRGINIA  
 DEPARTMENT OF ENVIRONMENTAL PROTECTION  
 OIL AND GAS DIVISION

DATE: February 14 2022  
 OPERATOR'S WELL NO. Wrigley 5V  
 API WELL NO 474  
 47 - 095 - 02788  
 STATE COUNTY PERMIT

WELL TYPE:  OIL  GAS  LIQUID INJECTION  WASTE DISPOSAL  
 (IF GAS) PRODUCTION:  STORAGE  DEEP  SHALLOW

LOCATION: ELEVATION: Proposed 937' Existing 964' WATERSHED: Outlet Middle Island Creek QUADRANGLE: Bens Run

DISTRICT: Meade COUNTY: Tyler 04/29/2022

SURFACE OWNER: Shirley J. Wells & Susie Cunningham ACREAGE: 53.85


ROYALTY OWNER: Ryan Baker LEASE NO: ACREAGE: 53.85

PROPOSED WORK:  DRILL  CONVERT  DRILL DEEPER  FRACTURE OR STIMULATE  PLUG OFF OLD FORMATION  
 PERFORATE NEW FORMATION  OTHER PHYSICAL CHANGE IN WELL (SPECIFY)

PLUG AND ABANDON  CLEAN OUT AND REPLUG TARGET FORMATION: Marcellus Shale ESTIMATED DEPTH: 6,500' TVD 6,500' MD

WELL OPERATOR: Antero Resources Corporation DESIGNATED AGENT: Dianna Stamper - CT Corporation System  
 ADDRESS: 1615 Wynkoop Street ADDRESS: 5400 D Big Tyler Road  
 Denver, CO 80202 Charleston, WV 25313

4709502788

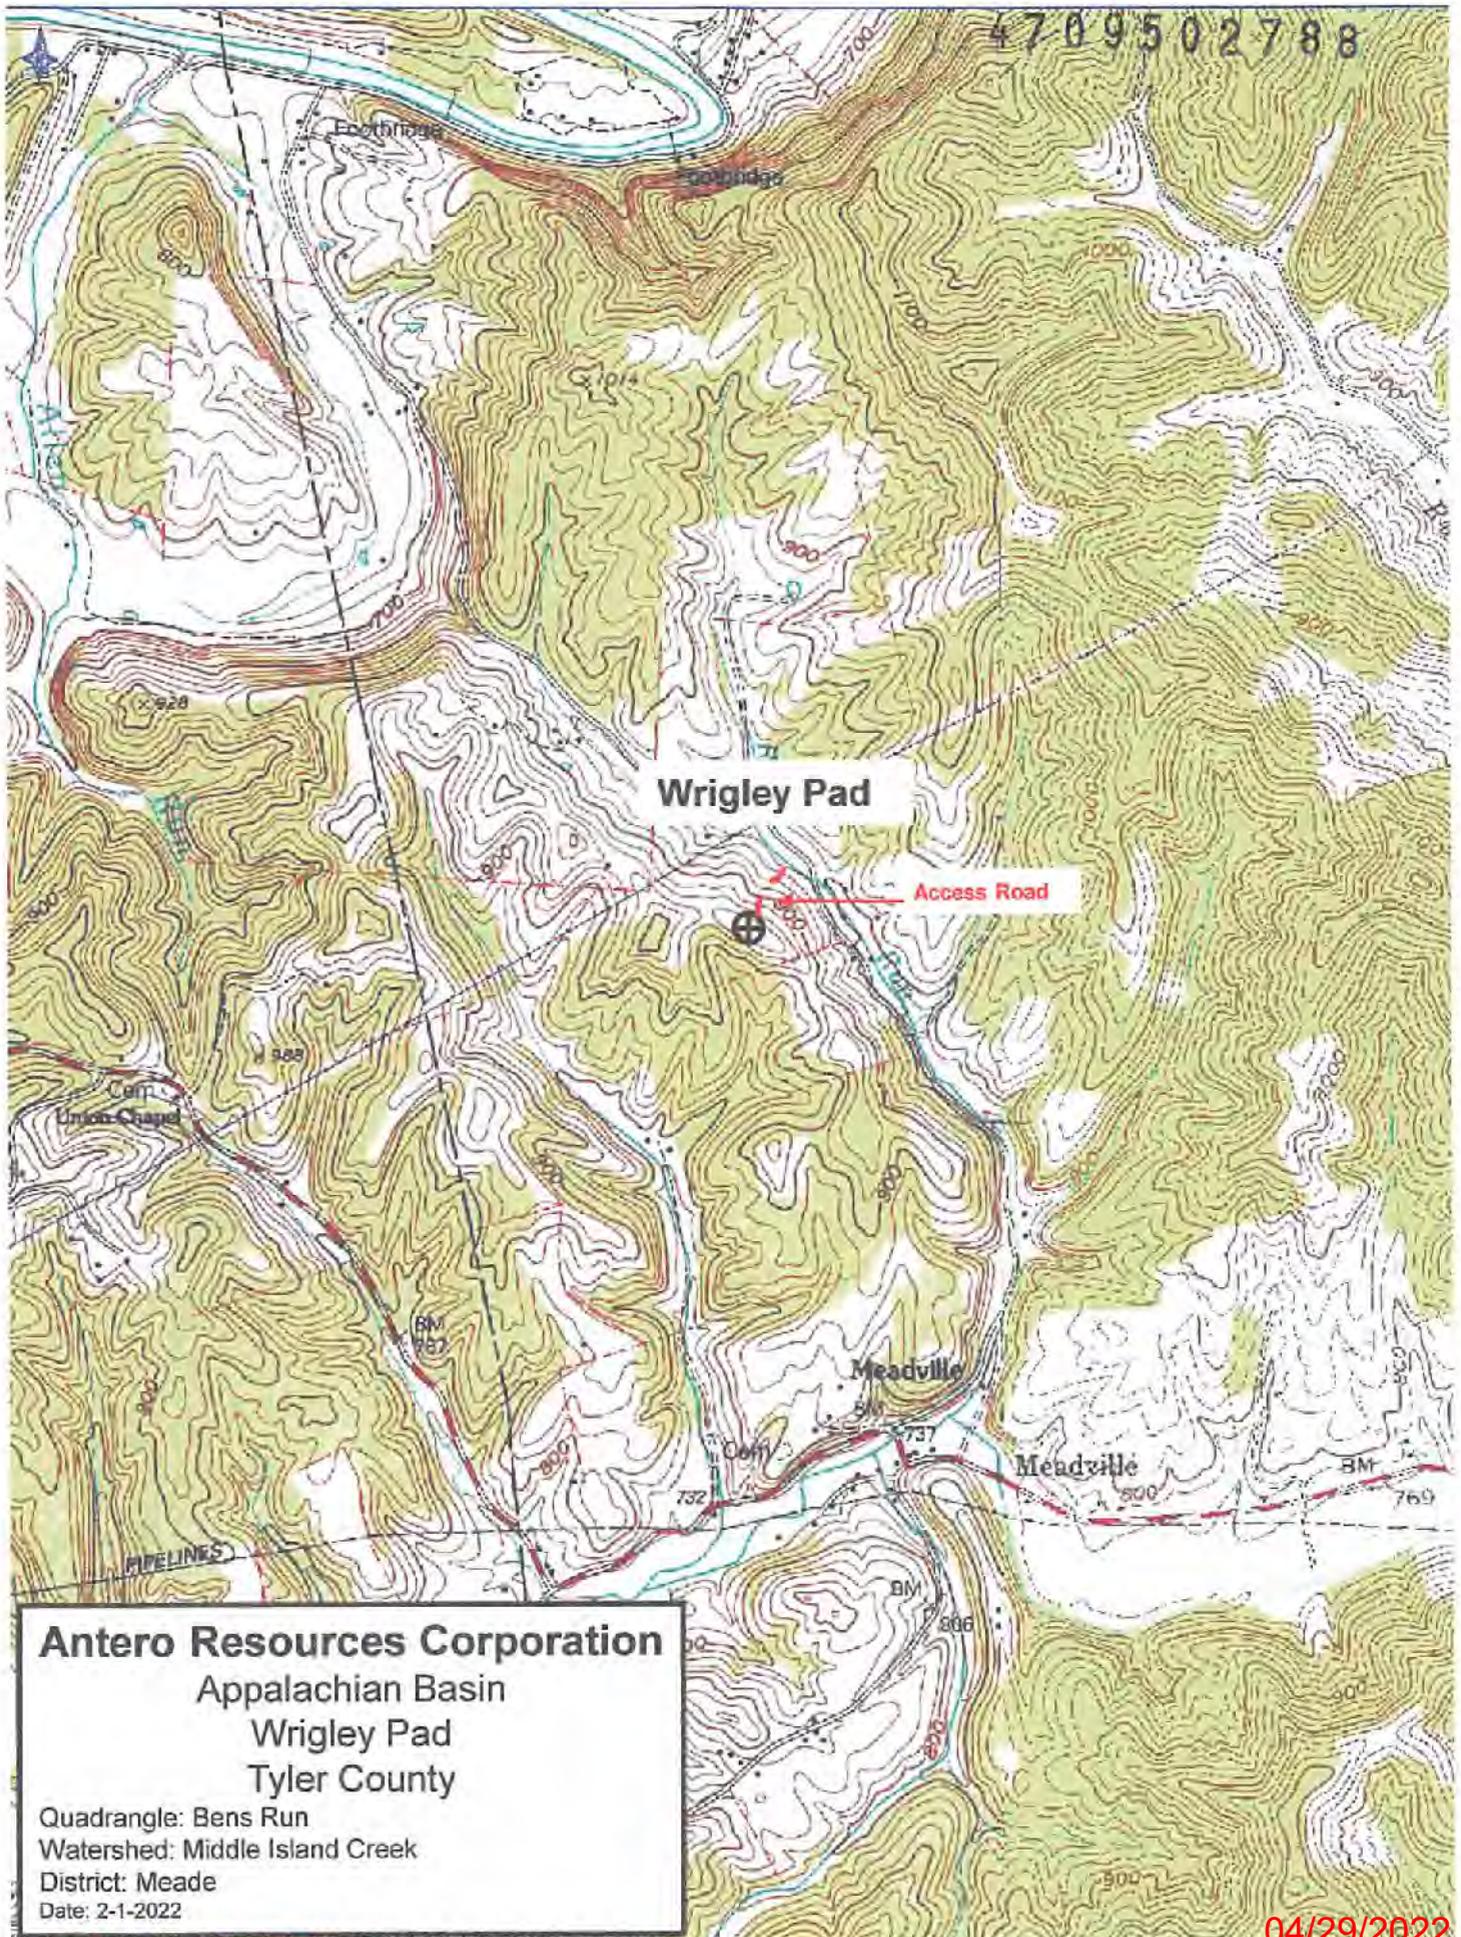

**Antero Resources Corporation**  
Appalachian Basin  
Wrigley Pad  
Tyler County

Quadrangle: Bens Run  
Watershed: Middle Island Creek  
District: Meade  
Date: 2-1-2022

04/29/2022