


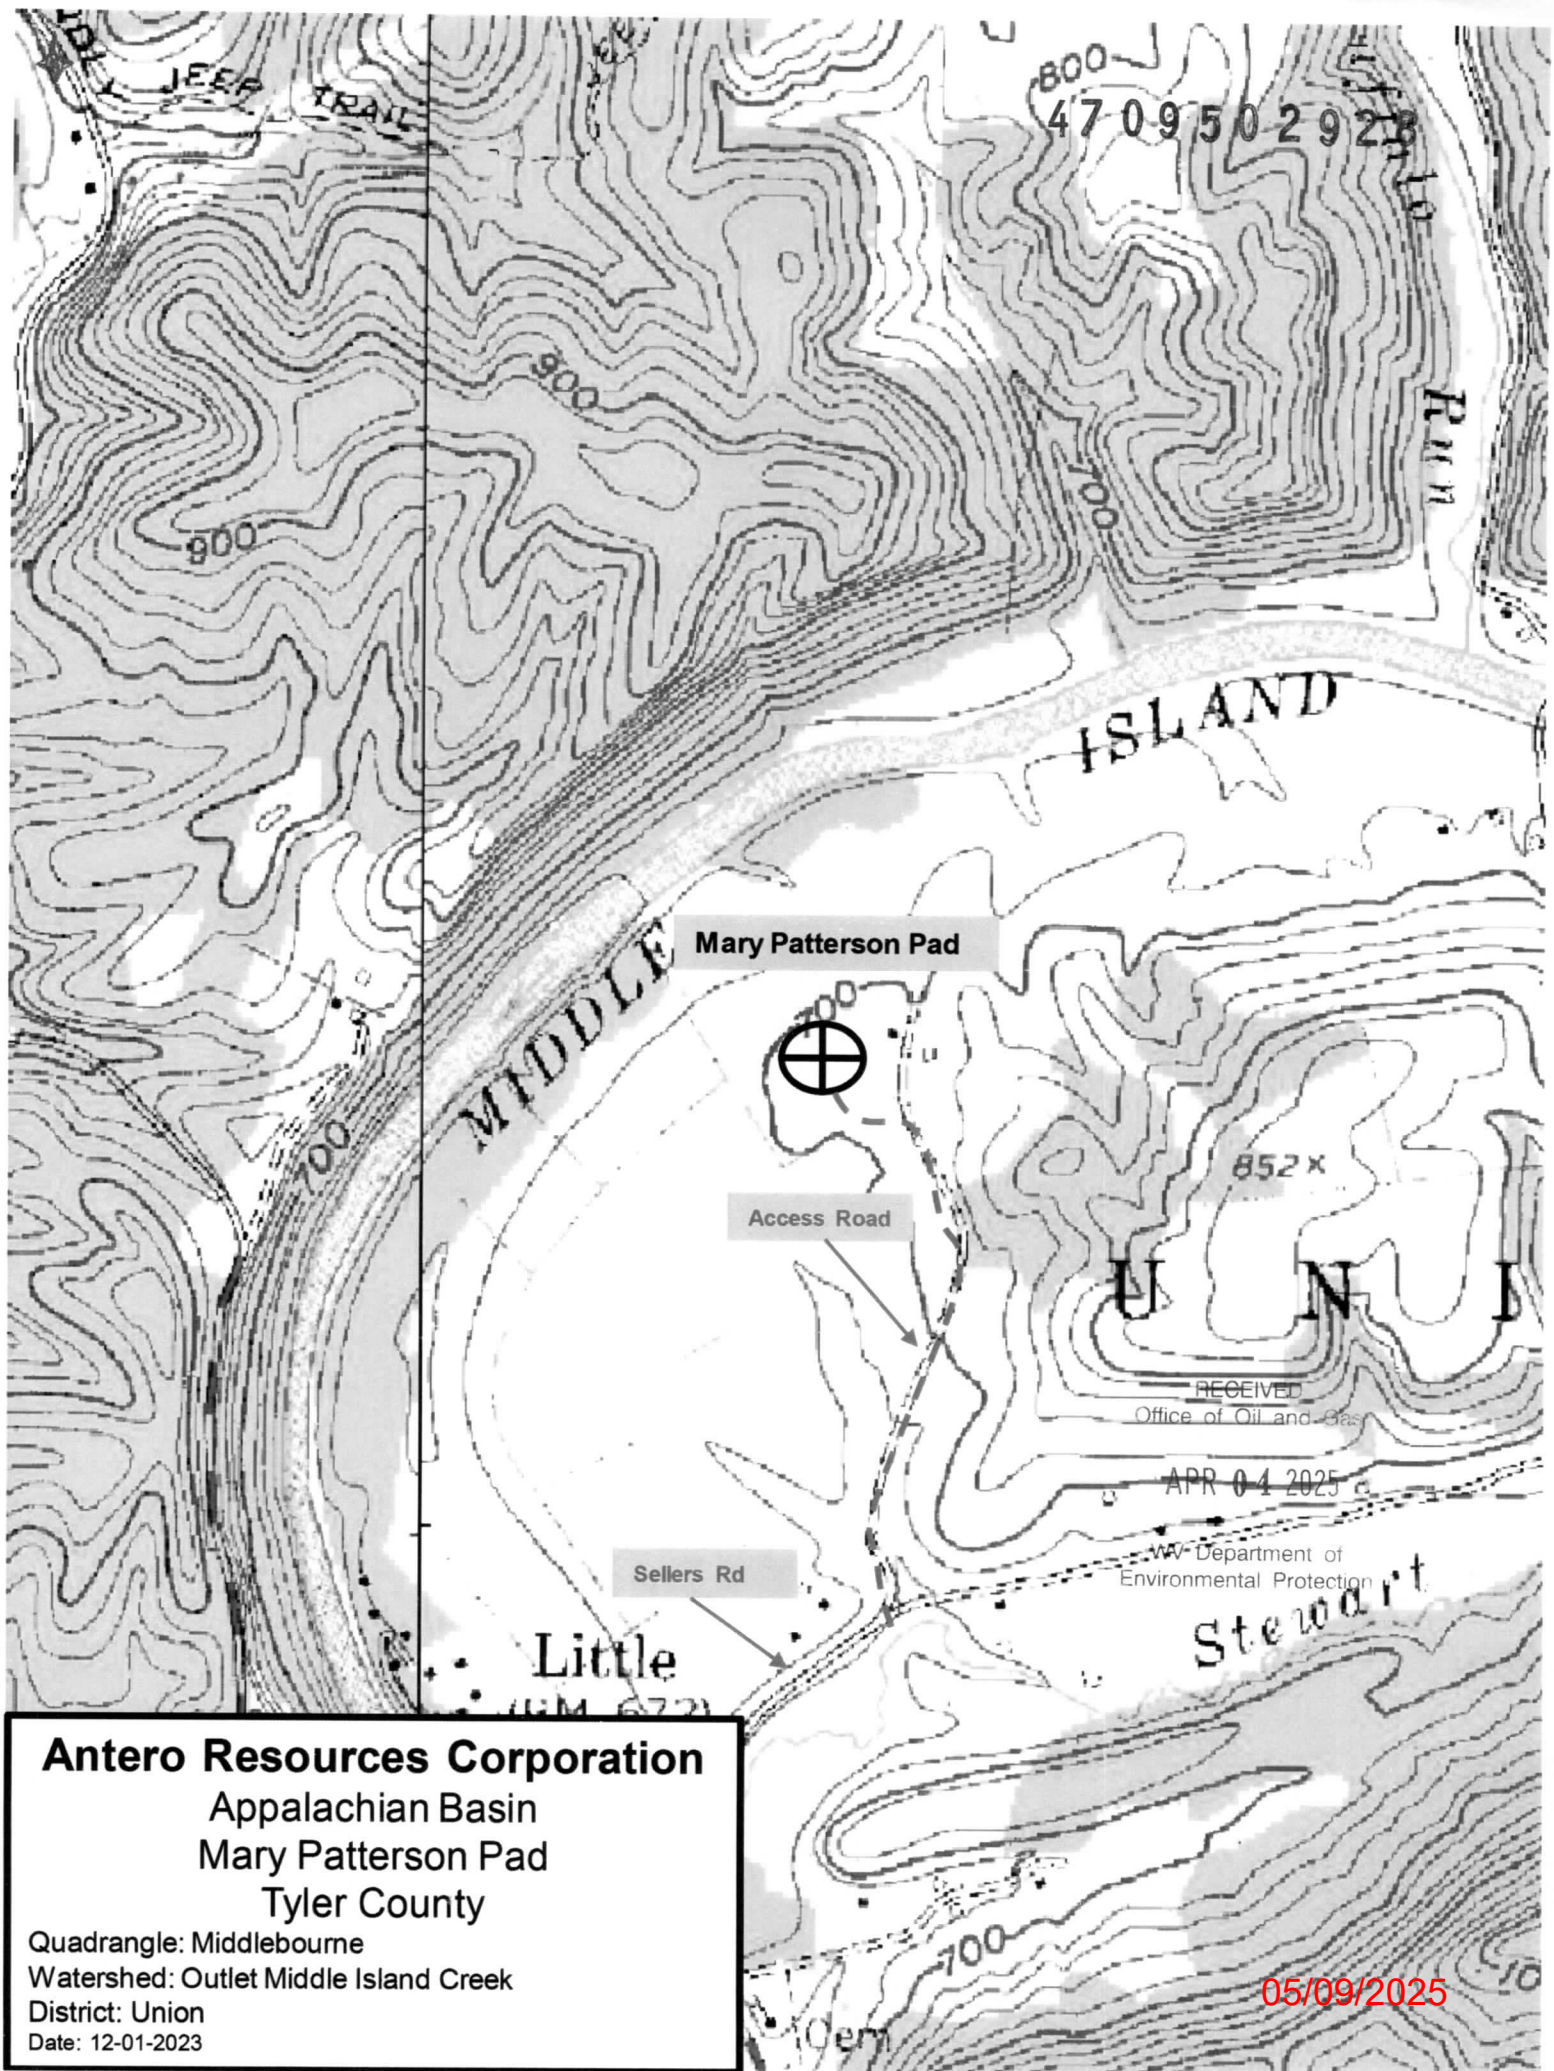

Antero Resources Corporation

Appalachian Basin
Mary Patterson Pad
Tyler County

Quadrangle: Middlebourne

Watershed: Outlet Middle Island Creek

District: Union

Date: 12-01-2023

Antero Resources
Well No. Incline 2H

Antero Resources Corporation

Wellhead Layout (NTS)

Conaway Unit 2H

Conaway Unit 1H

Proposed Well
Incline Unit 2H

Incline Unit 1H

Dudley Unit 1H

Shiloh Unit 1H

N 62°20' E 150'

Legend

Proposed gas well

Monument, as noted

Surface boundary (approx.)

Adjoiner boundary

BRADLEY D. MILLER
LICENSED
No. 2167
STATE OF
WEST VIRGINIA
PROFESSIONAL SURVEYOR

SEAL

I, the undersigned, hereby certify that
this plat is correct to the best of my
knowledge and belief and shows all the
information required by law and the
rules issued and prescribed by the
Department of Environmental
Protection.

Bradley D. Miller, P.S. 2167

ALLEGHENY
SURVEYS, INC.

Well Location References

Not To Scale

AZ96°
287'

Stake
& Tack

AZ296°
309'

Stake
& Tack

Mary Patterson
Pad

9,906' to Top Hole

9,500' to Bottom Hole

LATITUDE 39 - 30 - 00

LONGITUDE 80 - 57 - 30

WV Dept. of Commerce
Division of Natural Resources
Lease

Linda Lou Dennis
Lease

500' Buffer

S 18°24' E 500.0'

Incline Unit 2H
Bottom Hole

L5 - POE

L4

L3

L2

L1

Ted A. & Darlene K. Koerber Lease

Middle Island Creek

Bottom Hole
7.5' Spot

Top Hole 7.5' Spot

Proposed
Well No.
Incline Unit 2H

Notes:
Well No. Incline Unit 2H
UTM Zone 17, NAD 1927
Top Hole Coordinates
N: 14,338,182.67'
E: 1,642,270.49'
Point of Entry Coordinates
N: 14,338,732.61'
E: 1,642,510.24'
Bottom Hole Coordinates
N: 14,338,261.02'
E: 1,642,675.86'

Proposed
Well No.
Incline Unit 2H

2000'

Tag	Bearing	Dist.	Monument
L1	N 77°13' W	2,366.9'	Capped Iron Rebar
L2	N 01°17' W	2,166.3'	1/2" Rebar
L3	N 40°41' E	4,155.2'	1" Pipe
L4	S 10°27' E	3,351.9'	Iron Pin
L5	N 24°31' E	600.1'	Point of Entry

GRID NORTH

2000'

Proposed
Well No.
Incline Unit 2H

Tyler County

No.	TM / Par	Owner	Bk / Pg	Ac.
1	9 / 8	Jimmy E. Patterson, et al	OR49 / 645	68.22
2	9 / 7.2	Ted A. & Darlene K. Koerber	301 / 157	112.09
3	9 / 3	Gregory L. & Shirley F. Michael	357 / 131	293.00

West Virginia Coordinate System
of 1927, North Zone
based upon Differential GPS Measurements.
Well No. Incline Unit 2H Top Hole coordinates are
N: 361,919.52' Latitude: 39°29'02.62"
E: 1,578,496.50' Longitude: 80°59'36.34"
Bottom Hole coordinates are
N: 361,991.12' Latitude: 39°29'03.40"
E: 1,578,903.26' Longitude: 80°59'31.17"
UTM Zone 17, NAD 1983
Top Hole Coordinates Bottom Hole Coordinates
N: 4,370,504.261m N: 4,370,528.149m
E: 500,579.530m E: 500,703.086m
Plat orientation and corner and well references
are based upon the grid north meridian.
Well location references are based upon the magnetic
meridian.

FILE NO: 170-54-U-23

DRAWING NO: Incline Unit 2H

SCALE: 1" = 500'

MINIMUM DEGREE OF ACCURACY:
Submeter

PROVEN SOURCE OF ELEVATION:
WVDOT, Harrisville, WV

STATE OF WEST VIRGINIA
DEPARTMENT OF ENVIRONMENTAL PROTECTION
OIL AND GAS DIVISION

DATE: March 26 2025

OPERATOR'S WELL NO: Incline Unit 2H

API WELL NO
47 - 095 - 02928

STATE COUNTY PERMIT

WELL TYPE: ☐ OIL ☒ GAS ☐ LIQUID INJECTION ☐ WASTE DISPOSAL
(IF GAS) PRODUCTION: ☐ STORAGE ☐ DEEP ☒ SHALLOW
Proposed: 694.70'

LOCATION: ELEVATION: Existing: 700.00' WATERSHED: Outlet Middle Island Creek QUADRANGLE: Middlebourne

DISTRICT: Union COUNTY: Tyler 05/09/2025

SURFACE OWNER: Jimmy E. & Earl P. Patterson & Linda Lou Dennis ACREAGE: 68.22

ROYALTY OWNER: Linda Lou Dennis LEASE NO: ACREAGE: 98.225

PROPOSED WORK: ☒ DRILL ☐ CONVERT ☐ DRILL DEEPER ☒ FRACTURE OR STIMULATE ☐ PLUG OFF OLD FORMATION
☒ PERFORATE NEW FORMATION ☐ OTHER PHYSICAL CHANGE IN WELL (SPECIFY) 6,300' TVD

☐ PLUG AND ABANDON ☐ CLEAN OUT AND REPLUG TARGET FORMATION: Marcellus Shale ESTIMATED DEPTH: 8,800' MD

WELL OPERATOR: Antero Resources Corporation

DESIGNATED AGENT: Conrad Baston

ADDRESS: 1615 Wynkoop Street

ADDRESS: 535 White Oaks Blvd.

Denver, CO 80202

Bridgeport, WV 26330

Antero Resources
Well No. Incline 2H

Antero Resources Corporation

Wellhead Layout (NTS)

Conaway Unit 2H

Conaway Unit 1H

Proposed Well
Incline Unit 2H

Incline Unit 1H

Dudley Unit 1H

Shiloh Unit 1H

N 62°20' E 15.0'

Legend

Proposed gas well

Monument, as noted

Surface boundary (approx.)

Adjoiner boundary

BRADLEY D. MILLER
LICENSED
No. 2167
STATE OF
WEST VIRGINIA
PROFESSIONAL SURVEYOR

SEAL

I, the undersigned, hereby certify that this plat is correct to the best of my knowledge and belief and shows all the information required by law and the rules issued and prescribed by the Department of Environmental Protection.

Bradley D. Miller, P.S. 2167

ALLEGHENY
SURVEYS, INC.

Well Location References

Not To Scale

AZ96° 287'

AZ296° 309'

Stake & Tack

Mary Patterson Pad

Proposed Well No. Incline 2H

9,906' to Top Hole

9,500' to Bottom Hole

LATITUDE 39 - 30 - 00

LONGITUDE 80 - 57 - 30

5,727' to Bottom Hole

5,805' to Top Hole

WV Dept. of Commerce
Division of Natural Resources
Lease

Linda Lou Dennis
Lease

500' Buffer

S 18°24' E 5500.0'

Incline Unit 2H
Bottom Hole

L5 - POE

L4

L3

L2

L1

Ted A. & Darlene K. Koerber Lease

Middle Island Creek

Bottom Hole 7.5' Spot

Top Hole 7.5' Spot

Proposed Well No. Incline Unit 2H

③

①

②

Notes:

Well No. Incline Unit 2H
UTM Zone 17, NAD 1927

Top Hole Coordinates
N: 14,338,182.67'
E: 1,642,270.49'

Point of Entry Coordinates
N: 14,338,732.61'
E: 1,642,510.24'

Bottom Hole Coordinates
N: 14,338,261.02'
E: 1,642,675.86'

Notes

West Virginia Coordinate System
of 1927, North Zone
based upon Differential GPS Measurements.

Well No. Incline Unit 2H Top Hole coordinates are
N: 361,919.52' Latitude: 39°29'02.62"
E: 1,578,496.50' Longitude: 80°59'36.34"

Bottom Hole coordinates are
N: 361,991.12' Latitude: 39°29'03.40"
E: 1,578,903.26' Longitude: 80°59'31.17"

UTM Zone 17, NAD 1983

Top Hole Coordinates Bottom Hole Coordinates
N: 4,370,504.261m N: 4,370,528.149m
E: 500,579.530m E: 500,703.086m

Plat orientation and corner and well references
are based upon the grid north meridian.

Well location references are based upon the magnetic
meridian.

Proposed
Well No. Incline Unit 2H

2000'

Tag	Bearing	Dist.	Monument
L1	N 77°13' W	2,366.9'	Capped Iron Rebar
L2	N 01°17' W	2,166.3'	1/2" Rebar
L3	N 40°41' E	4,155.2'	1" Pipe
L4	S 10°27' E	3,351.9'	Iron Pin
L5	N 24°31' E	600.1'	Point of Entry

Tyler County

No.	TM / Par	Owner	Bk / Pg	Ac.
1	9 / 8	Jimmy E. Patterson, et al	OR49 / 645	68.22
2	9 / 7.2	Ted A. & Darlene K. Koerber	301 / 157	112.09
3	9 / 3	Gregory L. & Shirley F. Michael	357 / 131	293.00

FILE NO: 170-54-U-23

DRAWING NO: Incline Unit 2H

SCALE: 1" = 500'

MINIMUM DEGREE OF ACCURACY:
Submeter

PROVEN SOURCE OF ELEVATION:
WVDOT, Harrisville, WV

STATE OF WEST VIRGINIA
DEPARTMENT OF ENVIRONMENTAL PROTECTION
OIL AND GAS DIVISION

DATE: March 26 20 25

OPERATOR'S WELL NO. Incline Unit 2H

API WELL NO
47 - 095 - 02928

STATE COUNTY PERMIT

WELL TYPE: ☐ OIL ☒ GAS ☐ LIQUID INJECTION ☐ WASTE DISPOSAL
(IF GAS) PRODUCTION: ☐ STORAGE ☐ DEEP ☒ SHALLOW
Proposed: 694.70'

LOCATION: ELEVATION: Existing: 700.00' WATERSHED: Outlet Middle Island Creek QUADRANGLE: Middlebourne

DISTRICT: Union COUNTY: Tyler

SURFACE OWNER: Jimmy E. & Earl P. Patterson & Linda Lou Dennis ACREAGE: 68.22

ROYALTY OWNER: Linda Lou Dennis LEASE NO: ACREAGE: 98.225

PROPOSED WORK: ☒ DRILL ☐ CONVERT ☐ DRILL DEEPER ☒ FRACTURE OR STIMULATE ☐ PLUG OFF ☐ PLUG AND ABANDON ☐ CLEAN OUT AND REPLUG TARGET FORMATION: Marcellus Shale ESTIMATED DEPTH: 8,800' MD

6,300' TVD

WELL OPERATOR: Antero Resources Corporation

DESIGNATED AGENT: Conrad Baston

ADDRESS: 1615 Wynkoop Street

ADDRESS: 535 White Oaks Blvd.

Denver, CO 80202

Bridgeport, WV 26330

4/18/25