


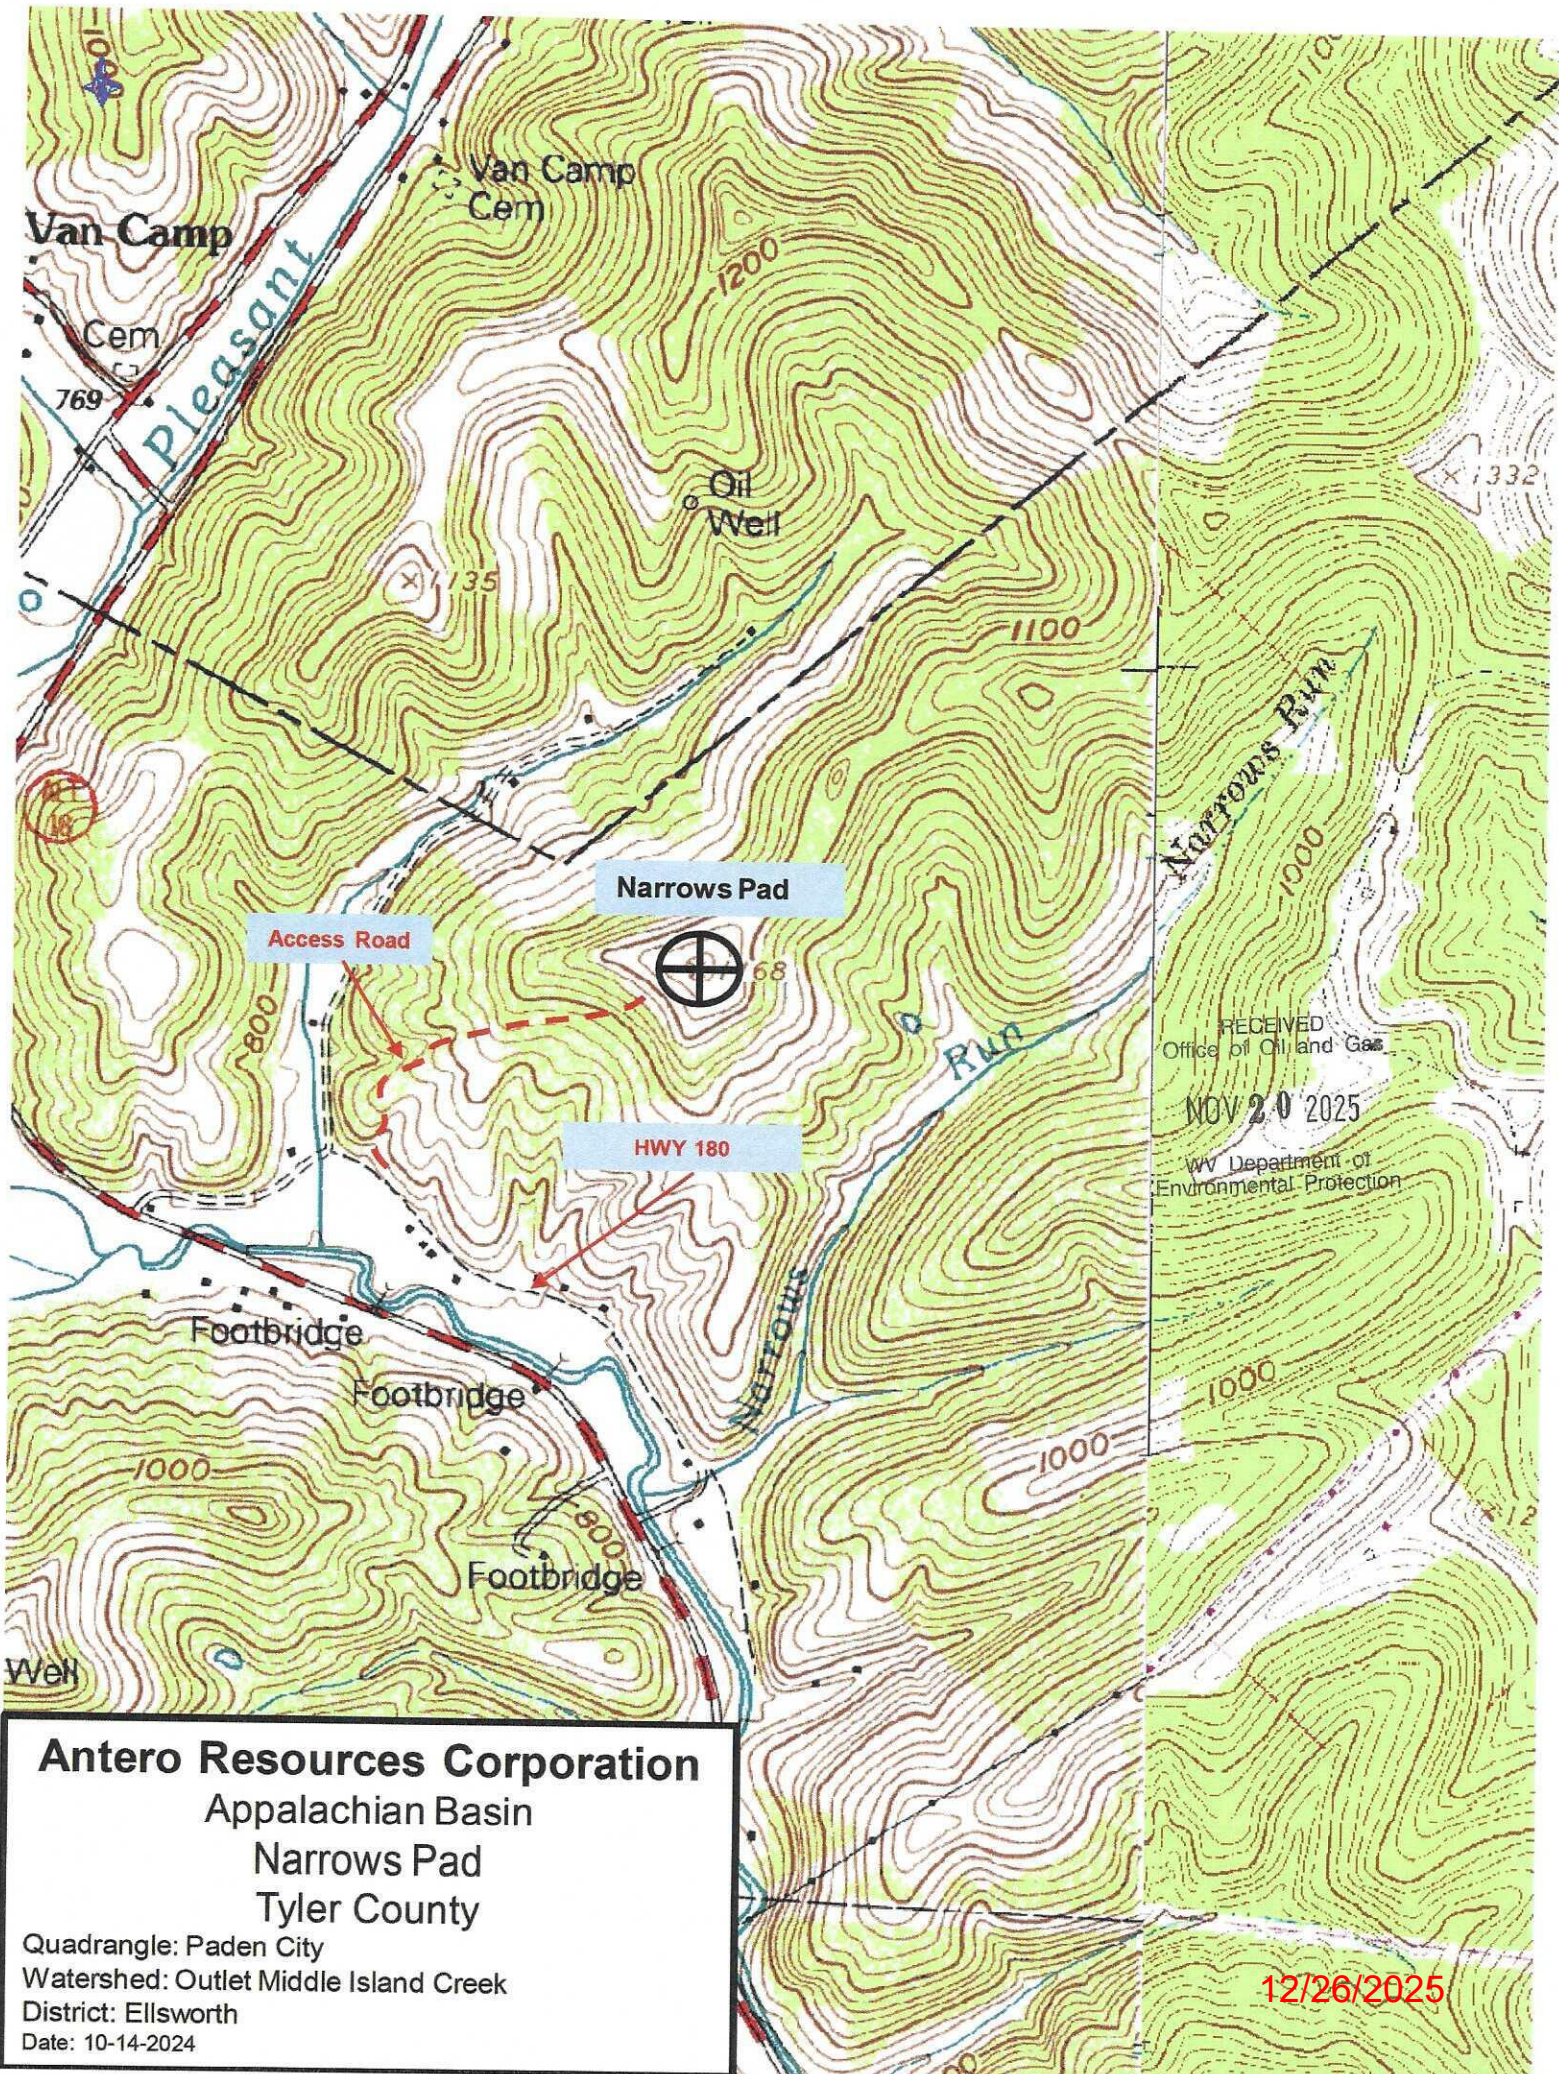

Antero Resources Corporation

Appalachian Basin

Narrows Pad

Tyler County

Quadrangle: Paden City

Watershed: Outlet Middle Island Creek

District: Ellsworth

Date: 10-14-2024

12/26/2025

Antero Resources Corporation

Well Location References

Not To Scale

Proposed
Well No.
Deckers 1

AZ243°

Stake &

Stake
Tack

I, the undersigned, hereby certify that this plat is correct to the best of my knowledge and belief and shows all the information required by law and the rules issued and prescribed by the Department of Environmental Protection.

Bradley D. Miller, P.S. 2167



SFAI

Note: 2 water wells, 1 spring, and 1 pond were found within 2000' of proposed well. No occupied dwellings or buildings 2,500 square feet or larger used to house or shelter dairy cattle or poultry husbandry are located within 625' of the center of the well pad.

Proposed Well No.
Deckers Unit 1H

2000'



Spring
Water Well

FILE NO: 347-34-M-24

DRAWING NO: Deckers 1H Short Well Plat

SCALE: 1" = 1000'

MINIMUM DEGREE OF ACCURACY:
Submeter

PROVEN SOURCE OF ELEVATION:
WVDOT, Harrisville, WV

STATE OF WEST VIRGINIA
DEPARTMENT OF ENVIRONMENTAL PROTECTION
OIL AND GAS DIVISION

DATE: November 13 20 25

OPERATOR'S WELL NO. Deckers 1H

API WELL NO

47 - 95 - 02958
STATE COUNTY PERMIT

WELL TYPE: ☐ OIL ☒ GAS ☐ LIQUID INJECTION ☐ WASTE DISPOSAL
(IF GAS) PRODUCTION: ☐ STORAGE ☐ DEEP ☒ SHALLOW

LOCATION: ELEVATION: Proposed Elev. 1,128' WATERSHED: Outlet Middle Island Creek QUADRANGLE: Paden City

DISTRICT: Ellsworth & Magnolia District

COUNTY: Tyler & Wetzel 12/26/2025

SURFACE OWNER: Lowmax R. Kunkel

ACREAGE: 57.51

ROYALTY OWNER: Lowmax R. Kunkel

LEASE NO: ACREAGE: 59.75

PROPOSED WORK: ☒ DRILL ☐ CONVERT ☐ DRILL DEEPER ☒ FRACTURE OR STIMULATE ☐ PLUG OFF OLD FORMATION
☒ PERFORATE NEW FORMATION ☐ OTHER PHYSICAL CHANGE IN WELL (SPECIFY) _____

☐ PLUG AND ABANDON ☐ CLEAN OUT AND REPLUG TARGET FORMATION: Marcellus Shale ESTIMATED DEPTH: 9,800' MD

WELL OPERATOR: Antero Resources Corporation

DESIGNATED AGENT: Conrad Baston

ADDRESS: 1615 Wynkoop Street
Denver, CO 80202

ADDRESS: 535 White Oaks Blvd.
Bridgeport, WV 26330