

Antero Resources Corporation

Appalachian Basin

Narrows Pad

Tyler County

Quadrangle: Paden City


Watershed: Outlet Middle Island Creek

District: Ellsworth

Date: 10-14-2024


Antero Resources
Well No. Deckers 2H

Antero Resources Corporation

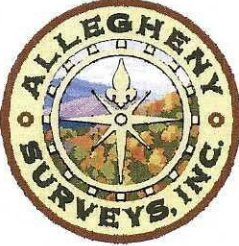


Well Location References


Not To Scale

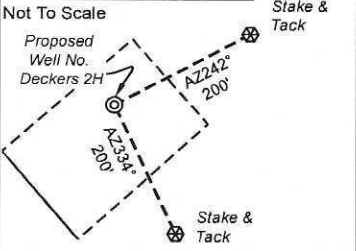

I, the undersigned, hereby certify that this plat is correct to the best of my knowledge and belief and shows all the information required by law and the rules issued and prescribed by the Department of Environmental Protection.




Bradley D. Miller, P.S. 2167




SEAL

Note: 2 water wells, 1 spring, and 1 pond were found within 2000' of proposed well. No occupied dwellings or buildings 2,500 square feet or larger used to house or shelter dairy cattle or poultry husbandry are located within 625' of the center of the well pad.

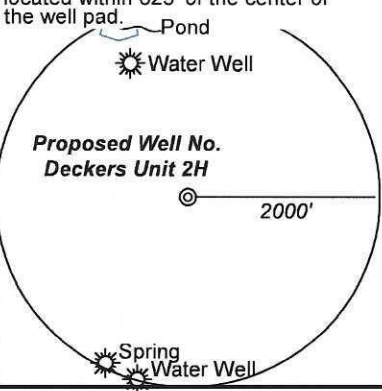

Deckers Unit 2H
Bottom Hole

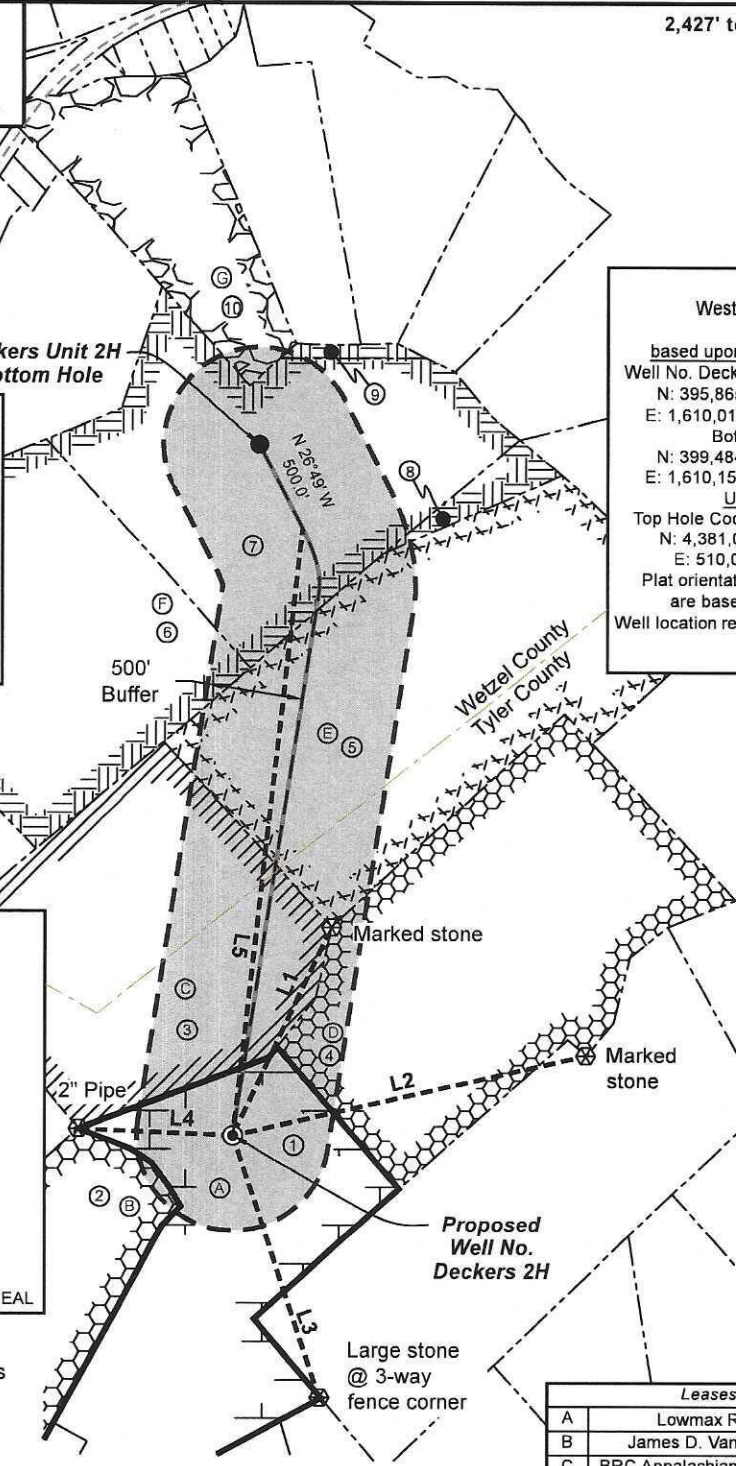

2,350' to Bottom Hole

2,427' to Top Hole

Top Hole 7.5' Spot

THL LATITUDE 39 - 35 - 00
BHL LATITUDE 39 - 37 - 30

LONGITUDE 80 - 52 - 30

1,711' to Top Hole

13,267' to Bottom Hole

Notes

West Virginia Coordinate System of 1927, North Zone based upon Differential GPS Measurements.

Well No. Deckers Unit 2H Top Hole coordinates are
N: 395,865.35' Latitude: 39°34'43.09"
E: 1,610,019.99' Longitude: 80°53'00.99"
Bottom Hole coordinates are
N: 399,484.63' Latitude: 39°35'18.88"
E: 1,610,152.25' Longitude: 80°53'00.02"
UTM Zone 17, NAD 1983
Top Hole Coordinates Bottom Hole Coordinates
N: 4,381,006.682m N: 4,382,109.996m
E: 510,010.856m E: 510,032.774m
Plat orientation and corner and well references are based upon the grid north meridian.
Well location references are based upon the magnetic meridian.

Notes:
Well No. Deckers Unit 2H
UTM Zone 17, NAD 1927
Top Hole Coordinates
N: 14,372,638.27'
E: 1,673,212.29'
Point of Entry Coordinates
N: 14,375,815.75'
E: 1,673,516.95'
Bottom Hole Coordinates
N: 14,376,258.02'
E: 1,673,284.08'

Bearing Dist.

L1 S 25°11' W 1,205.2'


L2 S 77°14' W 1,884.2'

L3 N 18°18' W 1,437.1'

L4 S 87°26' E 806.0'

L5 N 06°26' E 3,193.1'

Wellhead Layout (NTS)

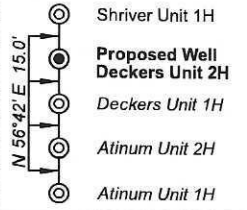

Leases

A	Lowmax R. Kunkel
B	James D. VanCamp, et ux
C	BRC Appalachian Minerals, I LLC
D	Joel Potts III
E	Robert D. Wetzel
F	LKCT, LLC
G	MBD Holdings, LP

ID	TM-Par	Owner	Bk/Pg	Acres
1	3-12	Lowmax R. Kunkel	297/692	57.51
2	3-48	Linda Hoover	356/233	45.00
3	16-65	Michael D. & Chelsee J. Stevens	488/283	58.60
4	3-8	Steven D. Higgins & Brenda M. Higgins	313/623	67.00
5	16-67	Robert D. Wetzel	404/372	82.06
6	16-59	Michael D. & Chelsee J. Stevens	488/283	48.75
7	16-61	Michael D. & Chelsee J. Stevens	488/283	41.75
8	16-54.5	Robert D. Wetzel	404/362	3.00
9	16-60	Michael D. & Chelsee J. Stevens	488/283	1.00
10	16-39	Mary Wetzel	282/307	21.00

Legend

- Proposed gas well
- Monument, as noted
- Existing Well, as noted
- Digitized Well, as noted
- Creek or Drain
- Road
- Surface boundary (approx.)
- Interior surface tracts (approx.)
- County Line

FILE NO: 347-34-M-24

DRAWING NO: Deckers 2H Short Well Plat

SCALE: 1" = 1000'

MINIMUM DEGREE OF ACCURACY: Submeter

PROVEN SOURCE OF ELEVATION: WVDOT, Harrisville, WV

STATE OF WEST VIRGINIA

DEPARTMENT OF ENVIRONMENTAL PROTECTION

OIL AND GAS DIVISION

DATE: November 13 20 25

OPERATOR'S WELL NO. Deckers 2H

API WELL NO

47 - 95 - 02959

STATE COUNTY PERMIT

WELL TYPE: ☐ OIL ☒ GAS ☐ LIQUID INJECTION ☐ WASTE DISPOSAL
(IF GAS) PRODUCTION: ☐ STORAGE ☐ DEEP ☒ SHALLOW

LOCATION: ELEVATION: Proposed Elev. 1,128' WATERSHED: Outlet Middle Island Creek QUADRANGLE: Paden City

DISTRICT: Ellsworth & Magnolia District COUNTY: Tyler 12/26/2025

SURFACE OWNER: Lowmax R. Kunkel ACREAGE: 57.51

ROYALTY OWNER: Lowmax R. Kunkel LEASE NO: ACREAGE: 59.75

PROPOSED WORK: ☒ DRILL ☐ CONVERT ☐ DRILL DEEPER ☒ FRACTURE OR STIMULATE ☐ PLUG OFF OLD FORMATION
☒ PERFORATE NEW FORMATION ☐ OTHER PHYSICAL CHANGE IN WELL (SPECIFY) 7,600' TVD

☐ PLUG AND ABANDON ☐ CLEAN OUT AND REPLUG TARGET FORMATION: Marcellus Shale ESTIMATED DEPTH: 9,800' MD

WELL OPERATOR: Antero Resources Corporation DESIGNATED AGENT: Conrad Baston

ADDRESS: 1615 Wynkoop Street ADDRESS: 535 White Oaks Blvd.

Denver, CO 80202 Bridgeport, WV 26330