


I, the undersigned, hereby certify that this plat is correct to the best of my knowledge and belief and shows all the information required by law and the regulations issued and prescribed by the Department of Environmental Protection.

*Jonathan N. White*  
P.S. 2122



FILE NO: W-35-09-M-07 (106-27)  
DRAWING NO: W-35-07 2.dwg  
SCALE: 1" = 500'  
MINIMUM DEGREE OF ACCURACY: 1/200  
PROVEN SOURCE OF ELEVATION: DGPS Corrected against WVDEP Base Station (Morgantown)

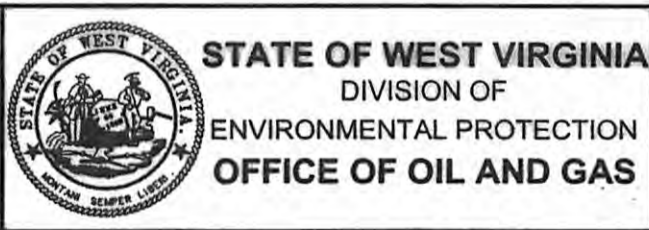

DATE: June 21, 20 07  
OPERATOR'S WELL NO. Madeline Thomas #2  
**API WELL NO. 47 097 03439**  
STATE COUNTY PERMIT

WELL TYPE:  OIL  GAS  LIQUID INJECTION  WASTE DISPOSAL  
(IF GAS) PRODUCTION:  STORAGE  DEEP  SHALLOW  
LOCATION: ELEVATION: 2203' WATERSHED Tributary of Queens Fork QUADRANGLE: Alton 7.5'  
DISTRICT: Meade COUNTY: Upshur  
SURFACE OWNER: Madeline Thomas ACREAGE: 75  
OIL AND GAS ROYALTY OWNER: Madeline Thomas, et al LEASE NO: ACREAGE: 75  
PROPOSED WORK:  DRILL  CONVERT  DRILL DEEPER  FRACTURE OR STIMULATE  PLUG OFF OLD FORMATION  
 PERFORATE NEW FORMATION  OTHER PHYSICAL CHANGE IN WELL (SPECIFY)  
 PLUG AND ABANDON  CLEAN OUT AND REPLUG TARGET FORMATION: Benson ESTIMATED DEPTH: 4320'

**CANCELLED**

WELL OPERATOR: Mountain "V" Oil & Gas, Inc. DESIGNATED AGENT: Mike Shaver  
ADDRESS: P.O. Box 470 ADDRESS: P.O. Box 470  
Bridgeport, WV 26330 Bridgeport, WV 26330

11/22/2013