



west virginia department of environmental protection

Office of Oil and Gas
601 57th Street SE
Charleston, WV 25304
(304) 926-0450
(304) 926-0452 fax

Earl Ray Tomblin, Governor
Randy C. Huffman, Cabinet Secretary
www.dep.wv.gov

March 14, 2016

FINAL INSPECTION REPORT

Horizontal Well Permit Cancelled

CNX GAS COMPANY LLC ,

The FINAL INSPECTION REPORT for the CANCELLED permit, API Well Number: 47-9703821, issued to CNX GAS COMPANY LLC , and listed below has been received in this office. The permit has been cancelled as of 3/9/2016.


James Martin
Chief

Operator: CNX GAS COMPANY LLC
Operator's Well No: ALT3EHS
Farm Name: STATE OF WEST VIRGINIA
API Well Number: 47-9703821
Date Issued: 02/09/2012


Date Cancelled: 03/09/2016

Promoting a healthy environment.

03/18/2016

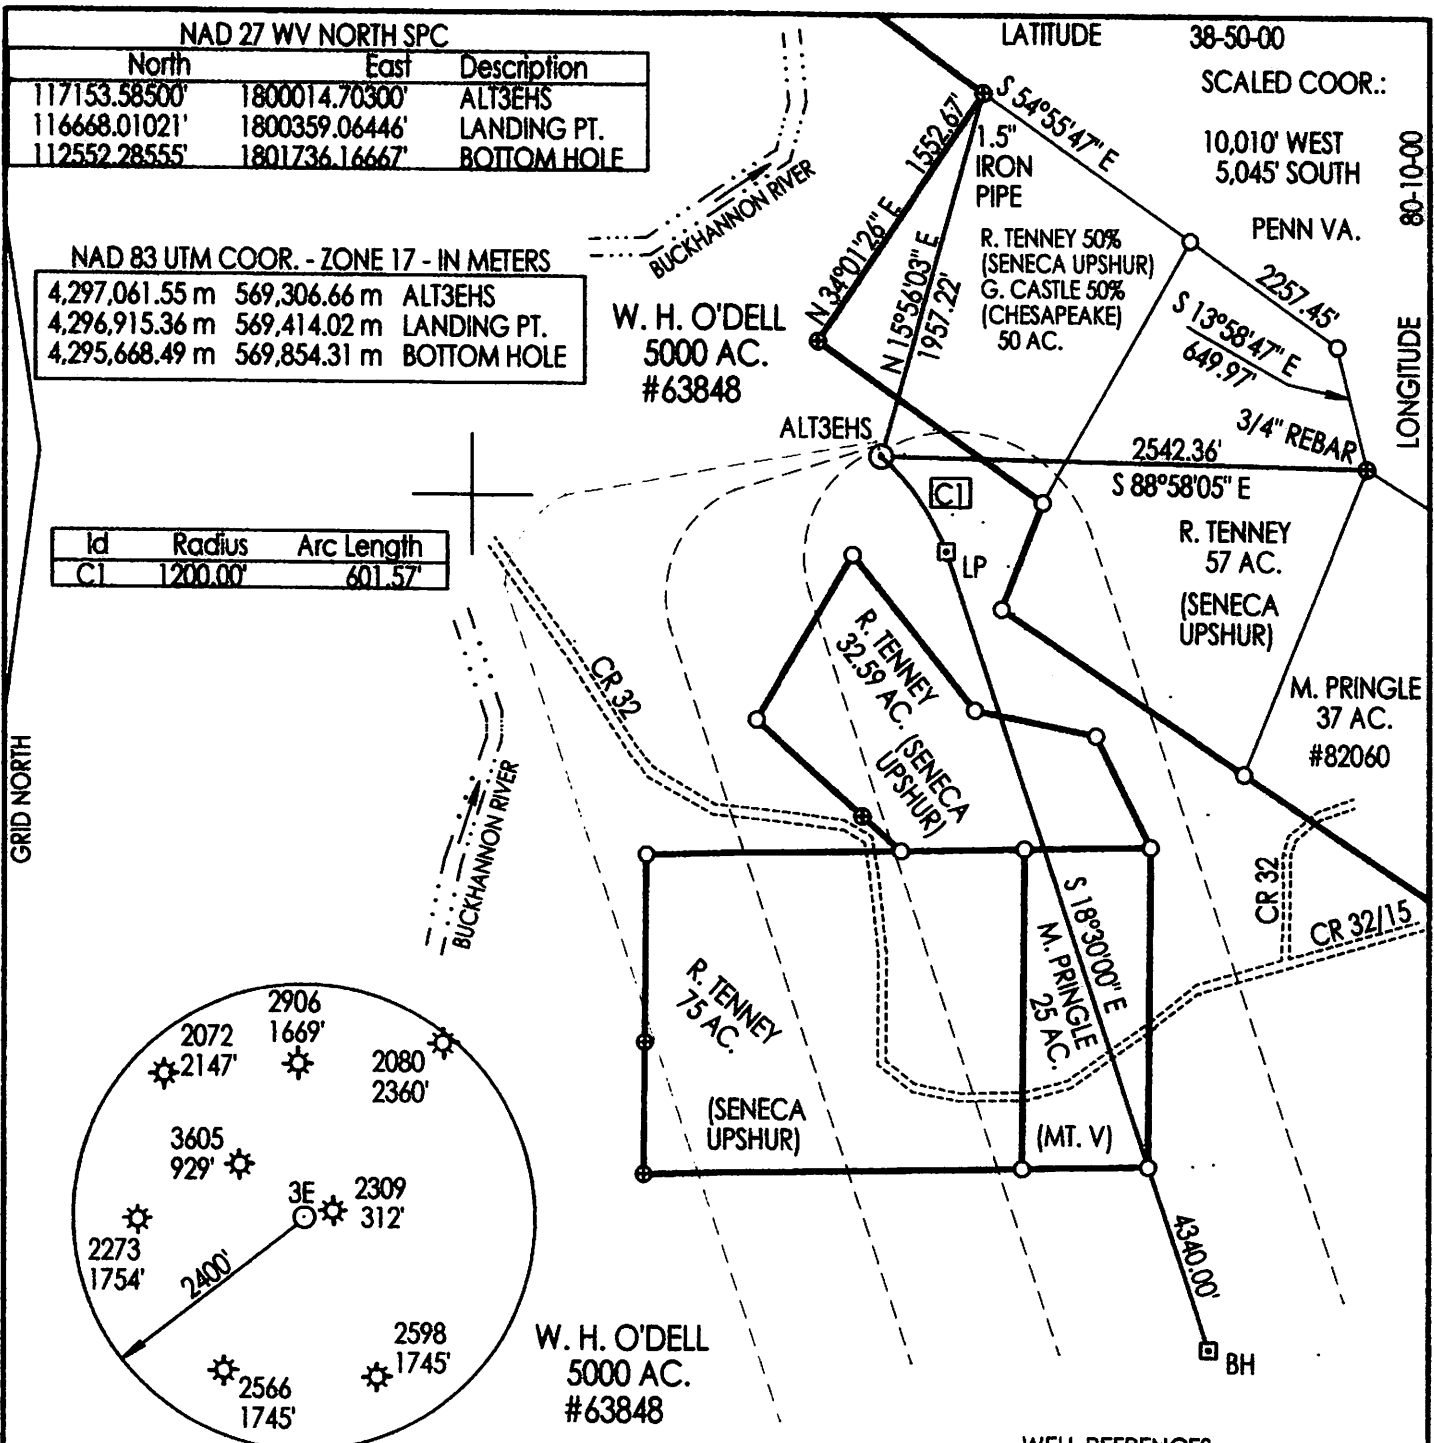

Id	Radius	Arc Length
C1	1200.00'	601.57'

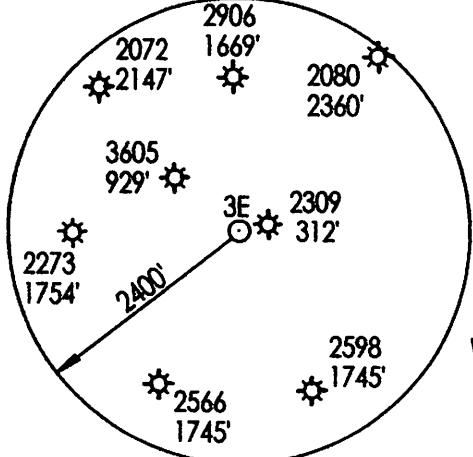


(+) DENOTES LOCATION OF WELL ON UNITED STATES TOPOGRAPHIC MAPS

FILE NUMBER: _____
 DRAWING NUMBER: CNXALT3EHS.PCS
 SCALE: 1" = 1000'
 MINIMUM DEGREE OF ACCURACY: CENTIMETER
 PROVEN SOURCE OF ELEVATION: DGPS SURVEY
CENTIMETER SYSTEM

I THE UNDERSIGNED, HEREBY STATE THAT THIS PLAT IS CORRECT TO THE BEST OF MY KNOWLEDGE AND BELIEF AND SHOWS ALL THE INFORMATION REQUIRED BY LAW AND THE REGULATIONS ISSUED AND PRESCRIBED BY THE DEPARTMENT OF ENERGY.

(SIGNED) _____

STEPHEN D. LOSH, P.S. #674

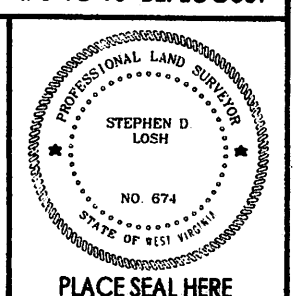

STATE OF WEST VIRGINIA
 DIVISION OF ENVIRONMENTAL PROTECTION
 OFFICE OF OIL AND GAS
 #10 MCJUNKIN ROAD
 NITRO, WV 25143-2506

FORM WW-6

LAND SURVEYING SERVICES
 21 CEDAR LANE, BRIDGEPORT, WV 26330
 PHONE: 304-842-2018 OR 842-5762

DATE: JANUARY 16, 2012
 OPERATORS WELL NO.: ALT3EHS

WELL TYPE: OIL GAS LIQUID INJECTION WASTE DISPOSAL CBM
 (IF "GAS") PRODUCTION STORAGE DEEP SHALLOW

API WELL NO. 47-097-03821H

STATE WV COUNTY UPSHUR PERMIT CANCELLED

LOCATION: ELEVATION 2102.00' (640.70 m) WATERSHED BUCKHANNON RIVER
 DISTRICT WASHINGTON COUNTY UPSHUR
 QUADRANGLE ALTON LEASE NUMBER 63848

SURFACE OWNER STATE OF WV ACREAGE 62.29 (6P-04)
 OIL & GAS ROYALTY OWNER W. H. O'DELL, R. TENNEY, G. CASTLE, ET. AL. LEASE ACREAGE 5237.37

PROPOSED WORK: DRILL CONVERT DRILL DEEPER REDRILL FRACTURE OR STIMULATE PLUG OFF OLD FORMATION
 PERFORATE NEW FORMATION OTHER PHYSICAL CHANGE (SPECIFY) HORIZONTAL

TARGET FORMATION MARCELLUS PLUG & ABANDON CLEAN OUT & REPLUG
 ESTIMATED DEPTH TVD = 7600' TMD = 12545'

WELL OPERATOR CNX GAS COMPANY LLC DESIGNATED AGENT KENT WRIGHT
 ADDRESS P. O. BOX 1248 JANE LEW, WV 26378 ADDRESS P. O. BOX 1248 JANE LEW, WV 26378

COUNCIL NAME PERMIT

03/18/2016