


38° 12' 30"

Latitude 38 15'

Longitude 82 25' 30"

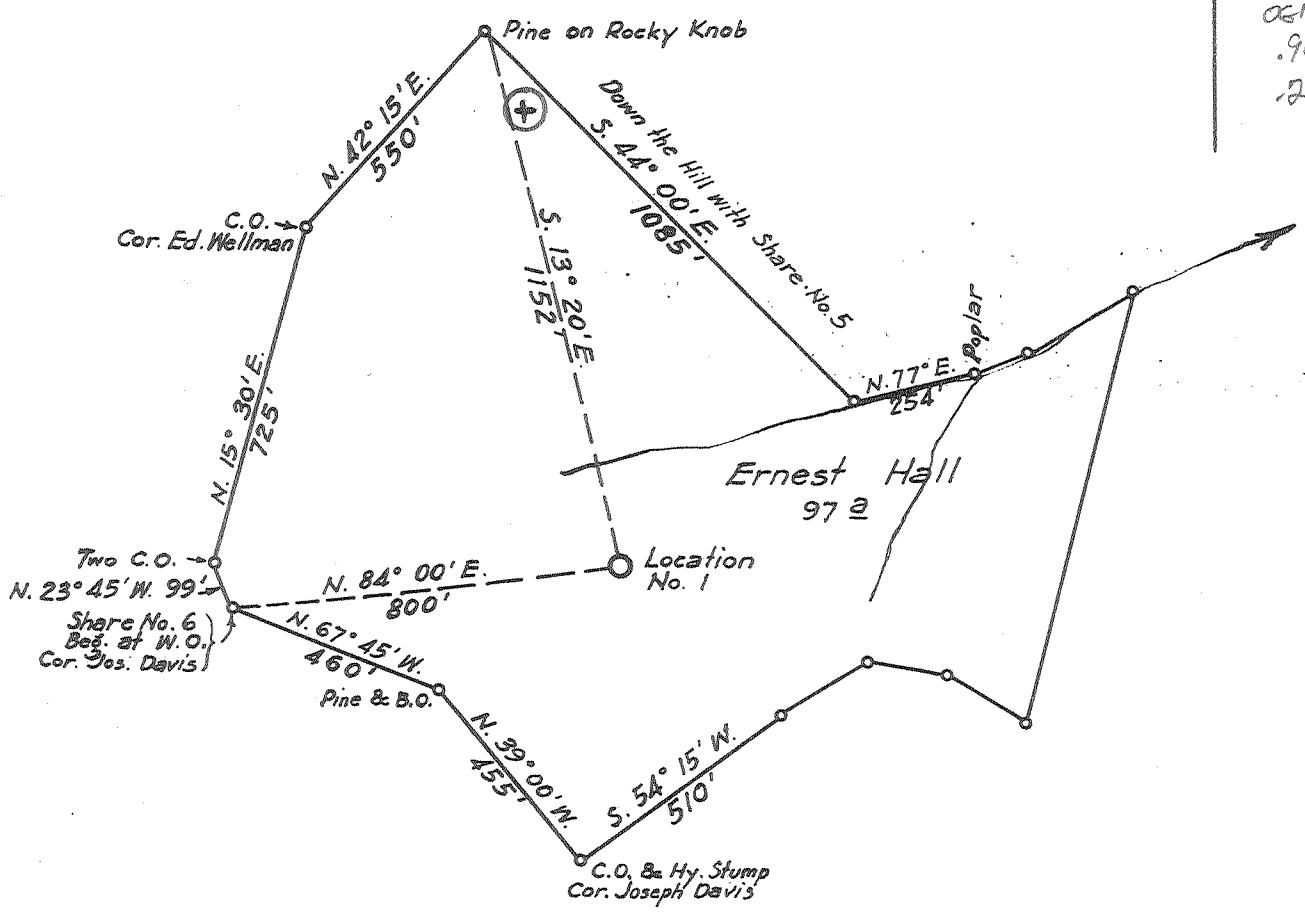

75
OGIS map
.96s
2/W

New Location
 Drill Deeper
 Abandonment issued 4-1-75

Map Petroleum Corporation
 Company CHARTERS OIL CO.
 Wayne Address PITTSBURGH, PA. W. Va. 25510
 Farm ERNEST HALL 2nd bid
 Tract _____ Acres 97 Lease No. 2125
 Well (Farm) No. 1 Serial No. _____
 Elevation (Spirit Level) 911.2
 Quadrangle WAYNE Richard NW
 County WAYNE District BUTLER
 Engineer John C. Owens
 Engineer's Registration No. 5270 OHIO
 File No. _____ Drawing No. _____
 Date 6-1-54 Scale 1" = 400'

STATE OF WEST VIRGINIA
 DEPARTMENT OF MINES
 OIL AND GAS DIVISION
 CHARLESTON

WELL LOCATION MAP
 FILE NO. WAY-928-P

+ Denotes location of well on United States Topographic Maps, scale 1 to 62,500, latitude and longitude lines being represented by border lines as shown.

- Denotes one inch spaces on border line of original tracing.


47-099

Deep well

APR 10 1975

Latitude 38° 15'

Longitude 82° 25'

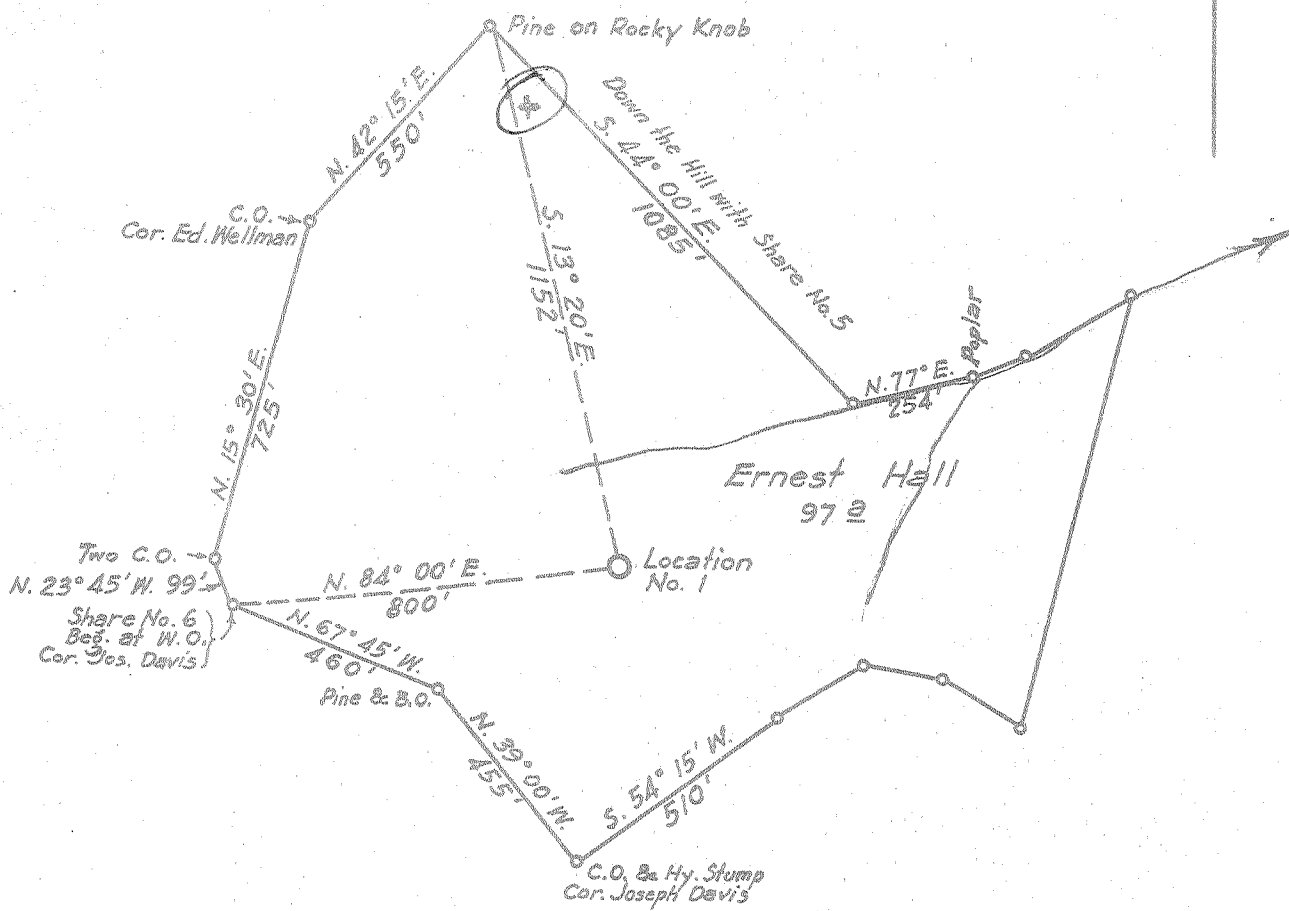

Crowned

- New Location
- Drill Deeper
- Abandonment

Company	CHARTIERS OIL CO.		
Address	PITTSBURGH, PA.		
Farm	ERNEST HALL		
Tract	Acres	97	Lease No. 2125
Well (Farm) No.	1	Serial No.	
Elevation (Spirit Level)	911.2		
Quadrangle	WAYNE - NW		
County	WAYNE	District	BUTLER
Engineer	John C. Owens		
Engineer's Registration No.	5270 OHIO		
File No.	Drawing No.		
Date	6-1-54	Scale	1" = 400'

STATE OF WEST VIRGINIA
DEPARTMENT OF MINES
OIL AND GAS DIVISION
CHARLESTON

WELL LOCATION MAP
FILE NO. WAY-928

+ Denotes location of well on United States Topographic Maps, scale 1 to 62,500, latitude and longitude lines being represented by border lines as shown.

- Denotes one inch spaces on border line of original tracing.

to 229

Deep Well

