



STATE OF WEST VIRGINIA
DEPARTMENT OF MINES
OIL AND GAS DIVISION

NOTICE OF PROPOSED LOCATION OF OIL AND GAS WELL

To THE DEPARTMENT OF MINES,
Charleston, W. Va.

<u>Toney McCoy</u> <small>COAL OPERATOR OR COAL OWNER (coal not operated)</small>	<u>Clifford Mills</u> <small>NAME OF WELL OPERATOR</small>
<u>Wayne, W. Va.</u> <small>ADDRESS</small>	<u>Wayne, W. Va.</u> <small>COMPLETE ADDRESS</small>
<u>Toney McCoy</u> <small>COAL OPERATOR OR COAL OWNER</small>	<u>July 21st</u> , 19 <u>58</u> <small>PROPOSED LOCATION</small>
<u>Wayne, W. Va.</u> <small>ADDRESS</small>	<u>Butler</u> District
<u>Toney McCoy</u> <small>OWNER OF MINERAL RIGHTS</small>	<u>Wayne</u> County
<u>Wayne, W. Va.</u> <small>ADDRESS</small>	Well No. <u>1</u> <u>38° 15'</u> <u>92° 30' Elev. 750'</u>
	<u>Toney McCoy</u> Farm

GENTLEMEN:

The undersigned well operator is entitled to drill upon the above named farm or tract of land for oil and gas, having fee title thereto, (or as the case may be) under grant or lease dated May 8th, 1958, made by Toney and Della McCoy, to Clifford Mills, and recorded on the 20th day of May, 1958, in the office of the County Clerk for said County in Book 48, page 314.

The enclosed plat was prepared by a competent engineer and shows the proposed location of a well to be drilled for oil and gas by the undersigned well operator on the farm and in the Magisterial District and County above named, determined by survey and courses and distances from two permanent points, or land marks.

The undersigned well operator is informed and believes there are no coal operators operating beds of coal beneath said farm or tract of land on which said well is located, or within 500 feet of the boundaries of the same, who have mapped their workings and filed their maps as required by law, excepting the coal operators or coal owners (if any) above named as addressees.

The above named coal operators or coal owners (if any) are notified that any objections they may desire to make to such proposed location, or which they are required to make by Section 3 of said Code, if the drilling of a well at said proposed location will cause a dangerous condition in or about their respective coal mines, must be received by, or filed with the Department of Mines within ten* days from the receipt of a copy of this notice and accompanying plat by said Department. Said coal operators are further notified that forms for use in making such objections will be furnished to them by the Department of Mines promptly on request and that all such objections must set forth as definitely as is reasonably possible the ground or grounds on which such objections are based and indicate the direction and distance the proposed location should be moved to overcome same.

(The next paragraph is to be completed only in Department's copy.)

Copies of this notice and the enclosed plat were mailed by registered mail, or delivered to the above named coal operators or coal owners at their above shown respective address _____ day _____ before, or on the same day with the mailing or delivery of this copy to the Department of Mines at Charleston, West Virginia.

Very truly yours,



Address of Well Operator }

Clifford Mills
WELL OPERATOR

Wayne
STREET

W. Va.
CITY OR TOWN

W. Va.
STATE

08/18/2023

*Section 3 If no such objections be filed or be found by the department of mines, within said period of ten days from the receipt of said notice and plat by the department of mines, to said proposed location, the department shall forthwith issue to the well operator a drilling permit reciting the filing of such plat, that no objections have been made by the coal operators to the location, or found thereto by the department, and that the same is approved and the well operator authorized to proceed to drill at said location.



STATE OF WEST VIRGINIA
DEPARTMENT OF MINES
OIL AND GAS DIVISION

NOTICE OF PROPOSED LOCATION OF OIL AND GAS WELL

To The Department of Mines
Charleston, W. Va.

Toney McCoy
Clifford Mills

Hand of Well Operator (Coal not operated)

Wayne, W. Va. Wayne, W. Va.

COMPLETE ADDRESS

ADDRESS

July 21st 1958

PROPOSED LOCATION

COAL OPERATOR OR COAL OWNER

Butler

ADDRESS

Wayne

Toney McCoy

OWNER OF MINERAL RIGHTS

Well No. 1

Wayne, W. Va.

Toney McCoy

ADDRESS

REMARKS:

The undersigned well operator is entitled to drill upon the above named farm or tract of land for oil and gas having fee title thereto, (or as the case may be) under grant or lease dated May 8th, 1958 made by Toney and Della McCoy to Clifford Mills and recorded on the 20th day of May, 1958 in the office of the County Clerk for said County in Book 48 page 314

The enclosed plat was prepared by a competent engineer and shows the proposed location of a well to be drilled for oil and gas by the undersigned well operator on the farm and in the Magisterial District and County above named, determined by survey and courses and distances from two permanent points or land marks.

The undersigned well operator is informed and believes there are no coal operators operating beds of coal beneath said farm or tract of land on which said well is located, or within 500 feet of the bounds of the same, who have mapped their workings and filed their maps as required by law, excepting the coal operators or coal owners (if any) above named as addressees.

The above named coal operators or coal owners (if any) are notified that any objections they may desire to make to such proposed location, or which they are required to make by Section 3 of said Code, if the drilling of a well at said proposed location will cause a dangerous condition in or about their respective coal mines must be received by or filed with the Department of Mines within ten days from the receipt of a copy of this notice and accompanying plat by said Department. Said coal operators are further notified that forms for use in making such objections will be furnished to them by the Department of Mines promptly on request and that all such objections must set forth as definitely as is reasonably possible the ground or grounds on which such objections are based and indicate the direction and distance the proposed location should be moved to overcome same.

(The next paragraph is to be completed only in Department's copy.)
Copies of this notice and the enclosed plat were mailed by registered mail or delivered to the above named coal operators or coal owners at their above shown respective addresses _____ day _____ before _____ on the same day with the mailing or delivery of this copy to the Department of Mines at Charleston, West Virginia.

Very truly yours,

Clifford Mills

WELL OPERATOR

STREET

Wayne

Address


of

Well Operator

CITY OR TOWN

W. Va.

STATE

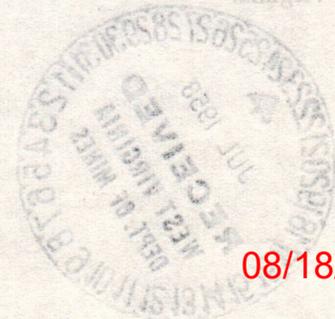

08/18/2023

Section 8. If no such objections be filed or be found by the department of mines within said period of ten days from the receipt of said notice and plat by the department of mines to said proposed location, the department shall forthwith issue to the well operator a drilling permit reciting the time of such plat, that no objections have been made by the coal operators to the location or found thereby by the department, and that the same is approved and the well operator authorized to proceed to drill at said location.

Permit Number

WAY-1121





















08/18/2023



STATE OF WEST VIRGINIA
 DEPARTMENT OF MINES
 CHARLESTON

August 2, 1958

C
O
P
Y

Mr. Clifford Mills
 Wayne, West Virginia

Dear Mr. Mills:

Please find enclosed permits for drilling the following wells:

Permit No.	Well No.	Farm	District
WAY-1121	1	Toney McCoy	Butler
WAY-1122	1	N. R. Taylor	Union

Please post one copy of each permit at the well site. When drilling is completed, please send us two copies of the well record for each location.

Very truly yours,

Assistant Director
 OIL AND GAS DIVISION

MG/dm
 encl:

cc Mr. G. H. Samples, Inspector at Large

Mr. R. C. Tucker, Assistant State Geologist



STATE OF WEST VIRGINIA
 DEPARTMENT OF MINES
 CHARLESTON

August 2, 1928

Mr. Clifford Mills
 Wayne, West Virginia

Dear Mr. Mills:

Please find enclosed permits for drilling the following

wells:

Permit No.	Well No.	Owner	District
WAY-1121	1	Toney McCoy	Buller
WAY-1122	1	W. R. Taylor	Union

Please send one copy of each permit to the well site. When drilling is completed, please send us two copies of the well record for each location.

Very truly yours,

Assistant Director
 OIL AND GAS DIVISION

cc Mr. G. H. Sample, Inspector at Large
 Mr. R. C. Tucker, Assistant State Geologist

COPY

CEMENTING SERVICE REPORT
DWL-496-C PRINTED IN U.S.A.

CUSTOMER
P ip Petroleum Corporation

WELL
Toney McCoy #1

LOCATION
Garret Creek

POOL

COUNTY
Wayne, W.Va.

STATE
W.Va.

CONTRACTOR
Company tools

JOB INSTRUCTIONS

JOB SCHEDULED FOR **Arrival**
ARRIVED LOCATION **1900**

DATE AND TIME

ARRIVED LOCATION **1900**

DATE AND TIME

1950

2040

2045

2050

2120

2126

2127

2155

2215

REMARKS

145

160

36

79.2

77.5

10

08/18/2023

TYPE JOB
Production

DOWELL STATION
Paintsville, Ky

HOLE AND MUD

HOLE SIZE **6 1/2"**

DEPTH **3721**

ROT.

CABLE

BHT

MUD TYPE

MUD WT.

MUD VISC.

TUBING—D. P.

HEADS & PLUGS

SIZE

WEIGHT

GRADE

THREAD

NEW USED

DEPTH

CAPACITY

DOUBLE

SINGLE

SWEDGE

KNOCKOFF

TOP

BOTTOM

OTHER

PERFORATION

TO

TO

TO

TO

DOWELL ENGINEER
A.L. Owens

DATE
Oct 18, 1966

























































STATE OF WEST VIRGINIA
DEPARTMENT OF MINES
OIL AND GAS DIVISION

Quad - Journal

Permit No. **WV-1121**

2020/18/80

Company **Clifford Mills**

Address **Wayne, W. Va.**

Farm **Toney McCoy**

Acres **49.5**

Location (waters) **Graston Creek**

Well No. **1**

Elev. **750**

District **Butler**

County **Wayne**

The surface of tract is owned in fee by **Toney McCoy**

Address **R.#1 Pritchard**

Mineral rights are owned by **Same**

Address **Same**

Drilling commenced **Sept. 11, 1958**

Drilling completed **Oct. 13, 1958**

Date Shot **10/15/59** From **1922** To **1932**

With **50 quarts glycerin**

Open Flow **/10ths Water in None**

Volume **Inch**

Rock Pressure **lbs.**

Oil **Show of oil**

Fresh water **375** feet

Salt water **880** feet

Oil or Gas Well **Oil**

WELL RECORD

Casing and Tubing	Used in Drilling	Left in Well	Packers
Size			
16			
13			
10	10 ft.	10 ft.	Size of 6 5/8
8 1/4	357 ft.	357 ft.	Depth set 1509
6 3/16	1509 ft.	1509 ft.	
3			Perf. top
2			Perf. bottom
Liners Used			Perf. top
			Perf. bottom

CASING CEMENTED **SIZE** No. Ft. **Date**

COAL WAS ENCOUNTERED AT **118** FEET **60** INCHES

Oil **Show of oil** **420** lbs. **hrs.**

Formation **Surface**

Color **Yellow**

Hard or Soft **Soft**

Top **0**

Bottom **8**

Oil, Gas or Water **Oil**

Depth Found **8**

Remarks

Formation	Color	Hard or Soft	Top	Bottom	Oil, Gas or Water	Depth Found	Remarks
Surface	Yellow	Soft	0	8	Oil	8	
Sand	Gray	Soft	8	50		50	
Slate	Blue	Soft	50	70		70	
Sand	Gray	Soft	70	110		110	
Slate	Blue	Soft	110	143		143	
Sand	Gray	Soft	143	240		240	
Slate	Blue	Soft	240	270		270	
Sand	Gray	Soft	270	310		310	
Slate	Blue	Soft	310	418		418	
Coal	Black	Soft	418	423		423	
Slate	Blue	Soft	423	500		500	
Sand	Gray	Soft	500	545		545	
Slate	Blue	Soft	545	680		680	
Salt Sand	White	Hard	680	972		972	
Slate	Blue	Soft	972	997		997	
Salt Sand	White	Hard	997	1000		1000	
Slate	Blue	Soft	1000	1085		1085	
Slate	Blue	Soft	1085	1108		1108	
L. Lime	Blue	Hard	1108	1128		1128	
Slate	Blue	Soft	1128	1130		1130	
Big Lime	White	Hard	1130	1300		1300	
Injun Sand	Gray	Hard	1300	1460		1460	
Slate	Blue	Soft	1460	1857		1857	
Shell	Grayn	Hard	1857	1868		1868	
Slate	Blue	Soft	1868	1885		1885	
Brown Shale	Brown	Soft	1885	1922		1922	
Berea Sand	Gray	Hard	1922	1932		1932	
Slate	Blue	Soft	1932	1958		1958	
Sand	Gray	Hard	1958	1967		1967	
Slate	Blue	Soft	1967	1988		1988	



(Over)



STATE OF WEST VIRGINIA
DEPARTMENT OF MINES
OIL AND GAS DIVISION

Rotary
Spudder
Cable Tools
Storage

Quadrangle Louisa
Permit No. WAY-1121 - RED

WELL RECORD

Oil or Gas Well Gas
(KIND)

Company PIP PETROLEUM CORPORATION
Address 1814 7th St., Parkersburg, W. Va.
Farm Tony McCoy Acres 49.5
Location (waters) Gragston Creek
Well No. 1 Elev. 750
District Butler County Wayne
The surface of tract is owned in fee by Tony McCoy
Address Rt. #1, Pritchard, W. Va.
Mineral rights are owned by Tony McCoy
Address Pritchard, W. Va.
Drilling commenced 9/19/66 (Redrill)
Drilling completed 10/10/66 (Redrill)
Date Shot From To
With

Casing and Tubing	Used in Drilling	Left in Well	Packers
Size			Kind of Packer
16			Hookwall - Larkin
13			Size of <u>4-1/2</u>
10	10	10	Depth set <u>3642</u>
8 1/4 <u>8-5/8</u>	374	374	Perf. top <u>Open Hole</u>
5 3/16			Perf. bottom
4 1/2		3642	Perf. top
3			Perf. bottom
2		3683	
Liners Used			

Open Flow /10ths Water in Inch
/10ths Merc. in Inch
Volume 60,000 Cu. Ft.
Rock Pressure Not Recorded. lbs. hrs.
Oil bbls., 1st 24 hrs.
WELL ACIDIZED (DETAILS) 5,000 gallons 28%
WELL FRACTURED (DETAILS) No.

Attach copy of cementing record.
CASING CEMENTED 4-1/2 SIZE 3642 No. Ft. 10/18/66 Date
Amount of cement used (bags) 36
Name of Service Co. Dowell
COAL WAS ENCOUNTERED AT FEET INCHES
FEET INCHES FEET INCHES
FEET INCHES FEET INCHES

RESULT AFTER TREATMENT (Initial open Flow or bbls.) 140,000 cubic feet.
ROCK PRESSURE AFTER TREATMENT 400# HOURS 24
Fresh Water Feet Salt Water Feet
Producing Sand Corniferous Lime Depth 3655'

Formation	Color	Hard or Soft	Top	Bottom	Oil, Gas or Water	Depth	Remarks
SEE PREVIOUS RECORD -- CLIFFORD MILLS, PERMIT NO. WAY-1121 -- FROM SURFACE TO 1988 feet.							
Slate & Shells			1988	2014			
Shale	Brown		2014	2115			
Slate & Shells			2115	2255			
Shale	Brown		2255	2395			
Shale	White		2395	2424			
Shale	Brown		2424	2720			
Shale	White		2720	2910			
Shale	Brown		2910	2955	Black Water	3162-3171	
Lime			2955	3673	Gas to	3655 - Corniferous	
Sand			3673	3700		3664 - Big Six	
Slate & Red Rock			3700	3720			
				3720 - T.D.			

08/18/2023
RECEIVED
FEB 1967
West Virginia
Dept. of Mines

STATE OF WEST VIRGINIA
DEPARTMENT OF MINES
OIL AND GAS DIVISION

INSPECTOR'S WELL REPORT

Permit No. _____ Oil or Gas Well _____
(KIND)

	CASING AND TUBING	USED IN DRILLING	LEFT IN WELL	PACKERS
Company _____	Size _____			Kind of Packer _____
Address _____	16 _____			
Farm _____	13 _____			
Well No. _____	10 _____			Size of _____
District _____ County _____	8 1/4 _____			
Drilling commenced _____	6 5/8 _____			Depth set _____
Drilling completed _____ Total depth _____	5 3/16 _____			
Date shot _____ Depth of shot _____	3 _____			Perf. top _____
Initial open flow _____ /10ths Water in _____ Inch	2 _____			Perf. bottom _____
Open flow after tubing _____ /10ths Merc. in _____ Inch	Liners Used _____			Perf. top _____
Volume _____ Cu. Ft.				Perf. bottom _____
Rock pressure _____ lbs. _____ hrs.	CASING CEMENTED _____ SIZE _____ No. FT. _____ Date _____			
Oil _____ bbls., 1st 24 hrs.	COAL WAS ENCOUNTERED AT _____ FEET _____ INCHES			
Fresh water _____ feet _____ feet	_____ FEET _____ INCHES _____ FEET _____ INCHES			
Salt water _____ feet _____ feet	_____ FEET _____ INCHES _____ FEET _____ INCHES			

Drillers' Names _____

Remarks: _____

I hereby certify I visited the above well on this date _____
DATE

DATE _____ DISTRICT WELL INSPECTOR _____

08/18/2023

PROPOSED MANNER OF PLUGGING AND FILLING WELL

(REQUIRED BY RULES AND REGULATIONS)

WEST VIRGINIA DEPARTMENT OF MINES

OIL AND GAS DIVISION

WORK ORDER

Well to be plugged and filled as follows:

TOTAL DEPTH 1988'

Fill with clay from total depth 1988' to 1860'

Neat cement 1860' - 1850'

5' crushed stone on cement, sealing off Berea completely

SET A PERMANENT BRIDGE at 1550' (top of bridge)

2 sacks neat cement and 5' crushed stone on bridge

Lift 6" casing to 1000'

Fill with clay from bridge at 1550' to 1120' - A point in Little Lime

Neat cement 1120' - 1110'

5' crushed stone on cement - sealing hole completely below Little Lime

Pull balance of 6-inch casing

SET A PERMANENT BRIDGE at 800' - A point in Salt Sands

2 sacks neat cement and 5' crushed stone on bridge

Fill with clay to 660' - 20' above salt sands

neat cement 660' - 650'

Fill with clay to 453' or

SET A PERMANENT BRIDGE at 453' (top of bridge) - 30' below coal seam

Neat cement 453' - 398' - 20' above coal

5' crushed stone on cement

Pull 8" casing and

Fill with clay to surface=

ERECT MARKER, in compliance with Rule 18, 1931 Regulations

To the Department of Mines

Coal Owner or Operator,

Lease or Property Owner.

Gentlemen:

This "work order" is submitted for your approval and concurrence and unless notified of your disapproval or non-concurrence, the undersigned will proceed with the plugging and filling of said well in the above described manner on the date inspector is notified after permit is issued.

Very truly yours,

Well Operator

No objections have been filed by the coal owner or coal operator, or any available adjacent lease or property owners or interposed by the Department of Mines to the manner herein described for the plugging and filling of the well above mentioned. Therefore, the same is hereby approved this

5th. day of NOVEMBER, 1958.

DEPARTMENT OF MINES
Oil and Gas Division

By: _____

NOTE: This "work order" shall be filed in triplicate, one copy for the files of the Department of Mines; one to be approved or corrected and returned to the well operator as his authority for plugging said well; and one for the well inspector.

08/18/2023



STATE OF WEST VIRGINIA
DEPARTMENT OF MINES
OIL AND GAS DIVISION

NOTICE OF INTENTION TO PLUG AND ABANDON WELL

(REQUIRED BY SECTION 9, ARTICLE 4, CHAPTER 22 OF THE CODE)

To THE DEPARTMENT OF MINES,
Charleston, W. Va.

Coal Operator _____ CLIFFORD MILLS _____ Name of Well Operator
 Address _____ WAYNE, WEST VIRGINIA _____ Complete Address
 Coal Owner _____ NOVEMBER 5, 1958 _____ Date
 Address _____ WELL TO BE ABANDONED _____ District
 _____ BUTLER _____ District
 _____ WAYNE _____ County
 Lease or Property Owner _____ Well No. 1 _____
 Address _____ TONEY MCCOY _____ Farm

Inspector to be notified MR. JAMES W. PACK, HAMLIN, Telephone Number _____

Gentlemen:— **24 HOURS IN ADVANCE OF PLUGGING DATE**

The undersigned well operator is about to abandon the above described well and will commence

the work of plugging and abandoning said well on the date inspector is notified (which date shall not be less than five days after the day on which this notice so mailed is received, or in due course should be received by the Department of Mines).

This notice is given you in order that your respective representatives may be present at the plugging and filling of said well. You are further notified that whether you are represented or not represented the undersigned will proceed on that date, or shortly thereafter, to plug and fill said well in the manner required by Section 10, Article 4, Chapter 22 of the Code and given in detail on the reverse side of this notice, in "Work Order."

This notice is being mailed by registered mail to each of you at the above addresses on the above date.

Very truly yours,

Well Operator

NOTE: Upon the abandonment of any well drilled prior to June 1, 1929, a plat prepared by a registered engineer, shall be filed with THREE COPIES OF APPLICATION, (OG-9) AND "WORK ORDER" AND TWO COPIES OF THE WELL RECORD, (OG-10). The map must show the district and county in which the tract of land is located, the name and acreage of same, the name or names of the owners and names of adjacent tracts and the location of the well to be abandoned, determined by survey with the courses and distances of such well from two permanent points or landmarks on said tract.

08/18/2023

NOTE: In case plugging is not commenced within four months from the date of permit, same shall expire and be of no further force or effect.

NOTE: PERMIT IS NOT TRANSFERABLE.

WAY-1121 -P

Permit Number

STATE OF WEST VIRGINIA
DEPARTMENT OF MINES
OIL AND GAS DIVISION

AFFIDAVIT OF PLUGGING AND FILLING WELL

AFFIDAVIT SHOULD BE MADE IN TRIPLICATE, ONE COPY MAILED TO THE DEPARTMENT, ONE COPY TO BE RETAINED BY THE WELL OPERATOR AND THE THIRD COPY (AND EXTRA COPIES IF REQUIRED) SHOULD BE MAILED TO EACH COAL OPERATOR AT THEIR RESPECTIVE ADDRESSES.

Tony McCoy
COAL OPERATOR OR OWNER
R. J. Prichard Wva
ADDRESS
COAL OPERATOR OR OWNER

Clifford Mills
NAME OF WELL OPERATOR
Wayne Wva Box 81
COMPLETE ADDRESS
Box 29 19 58
WELL AND LOCATION

Clifford Mills
ADDRESS
LEASE OR PROPERTY OWNER
Wayne Wva
ADDRESS

Butler District
Wayne County
Well No. 1
Tony McCoy Farm

STATE INSPECTOR SUPERVISING PLUGGING Mr James W. Dick

AFFIDAVIT

STATE OF WEST VIRGINIA,

County of Boone }
J. Miller } SS:

and John Sanson

being first duly sworn according to law depose and say that they are experienced in the work of plugging and filling oil and gas wells and were employed by Clifford Mills, well operator, and participated in the work of plugging and filling the above well, that said work was commenced on the 31 day of Oct, 1958, and that the well was plugged and filled in the following manner:

SAND OR ZONE RECORD	FILLING MATERIAL			PLUGS USED	CASING	
	FORMATION	CONTENT	FROM TO		SIZE & KIND	CSG PULLED
<u>Sand & slate</u>	<u>Clay</u>	<u>1988</u>	<u>1860</u>		<u>8 in</u>	
<u>Sand shale</u>	<u>Cement</u>	<u>1860</u>	<u>1850</u>		<u>3 5/8</u>	
<u>Slate & shale</u>	<u>Stone</u>	<u>1850</u>				
<u>Sand & sand</u>	<u>Clay</u>	<u>1550</u>	<u>1120</u>		<u>7 in</u>	
<u>Sand</u>	<u>Cement</u>	<u>1120</u>	<u>1110</u>		<u>1509</u>	
<u>Salt sand</u>	<u>Cement & stone</u>	<u>800</u>	<u>830-770</u>			
<u>" " "</u>	<u>Clay</u>	<u>770</u>	<u>830</u>			
<u>" " "</u>	<u>Cement</u>	<u>660</u>	<u>650</u>			
<u>Sand & slate</u>	<u>Clay</u>	<u>650</u>	<u>453</u>			
<u>Slate</u>	<u>Briftyle</u>	<u>453</u>				
<u>" " "</u>	<u>Cement</u>	<u>453</u>	<u>398</u>			
<u>" " "</u>	<u>Stone</u>	<u>398</u>	<u>370</u>			
<u>Slate & sand</u>	<u>Clay</u>	<u>370</u>	<u>10</u>			<u>10 in Cas.</u>
<u>Surface</u>	<u>Cement</u>	<u>10</u>	<u>00</u>			<u>10 ft</u>
COAL SEAMS	DESCRIPTION OF MONUMENT					
(NAME)	<u>10 in casing left in hole & filled with cement</u>					
(NAME)						
(NAME)						
(NAME)						

and that the work of plugging and filling said well was completed on the 24 day of Nov, 1958.

And further deponents saith not.

Sworn to and subscribed before me this 2 day of Jan, 1959.

My commission expires Jan 28, 1969

J. Miller

John Sanson


R. Brown

08/18/2023

1959

Notary Public.

Permit No. WAY 1121

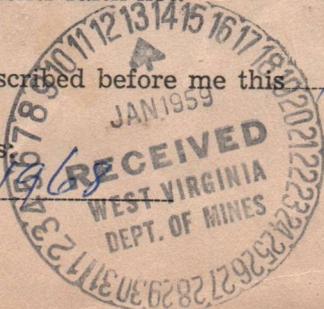

STATE OF WEST VIRGINIA
DEPARTMENT OF MINES
OIL AND GAS DIVISION

INSPECTOR'S WELL REPORT

Permit No. Way-1121 Reed.

Oil or Gas Well Gas
(KIND)

		CASING AND TUBING	USED IN DRILLING	LEFT IN WELL	PACKERS
Company	<u>Pip Petral, Cash</u>				
Address	<u>Parkersburg, W. Va.</u>	Size			
Farm	<u>Tony McCoy</u>	16			Kind of Packer
Well No.	<u>1</u>	13			
District	<u>Butler</u> County <u>Wayne</u>	10			Size of
Drilling commenced		8 1/4			
Drilling completed	Total depth	6 5/8			Depth set
Date shot	Depth of shot	5 3/16			
Initial open flow	/10ths Water in Inch	3			Perf. top
Open flow after tubing	/10ths Merc. in Inch	2			Perf. bottom
Volume	Cu. Ft.	Liners Used			Perf. top
Rock pressure	lbs. hrs.				Perf. bottom
Oil	bbls., 1st 24 hrs.	CASING CEMENTED	SIZE	No. FT.	Date
Fresh water	feet feet	NAME OF SERVICE COMPANY			
Salt water	feet feet	COAL WAS ENCOUNTERED AT			



Drillers' Names _____

Remarks:

Final inspection made on this well

3-6-67
DATE

K. E. Butcher
DISTRICT WELL INSPECTOR

08/18/2023



State of West Virginia

Department of Mines
Oil and Gas Division
Charleston 5

W. F. EIGENBROD
DIRECTOR

GURMER WAMOCK
DEPUTY DIRECTOR

March 31, 1967

Pip Petroleum Corporation
Parkersburg, West Virginia

In Re: Permit WAY-1121-Red.
Farm T. McCoy
Well No. 1
District Butler
County Wayne

Gentlemen:


The final inspection report for your well which is described above has been received in our office.

Please be advised that the well, which is covered by the above permit number, has been released under your Blanket Bond.

Yours very truly,

Gurmer Wamock
Deputy Director
OIL AND GAS DIVISION

08/18/2023

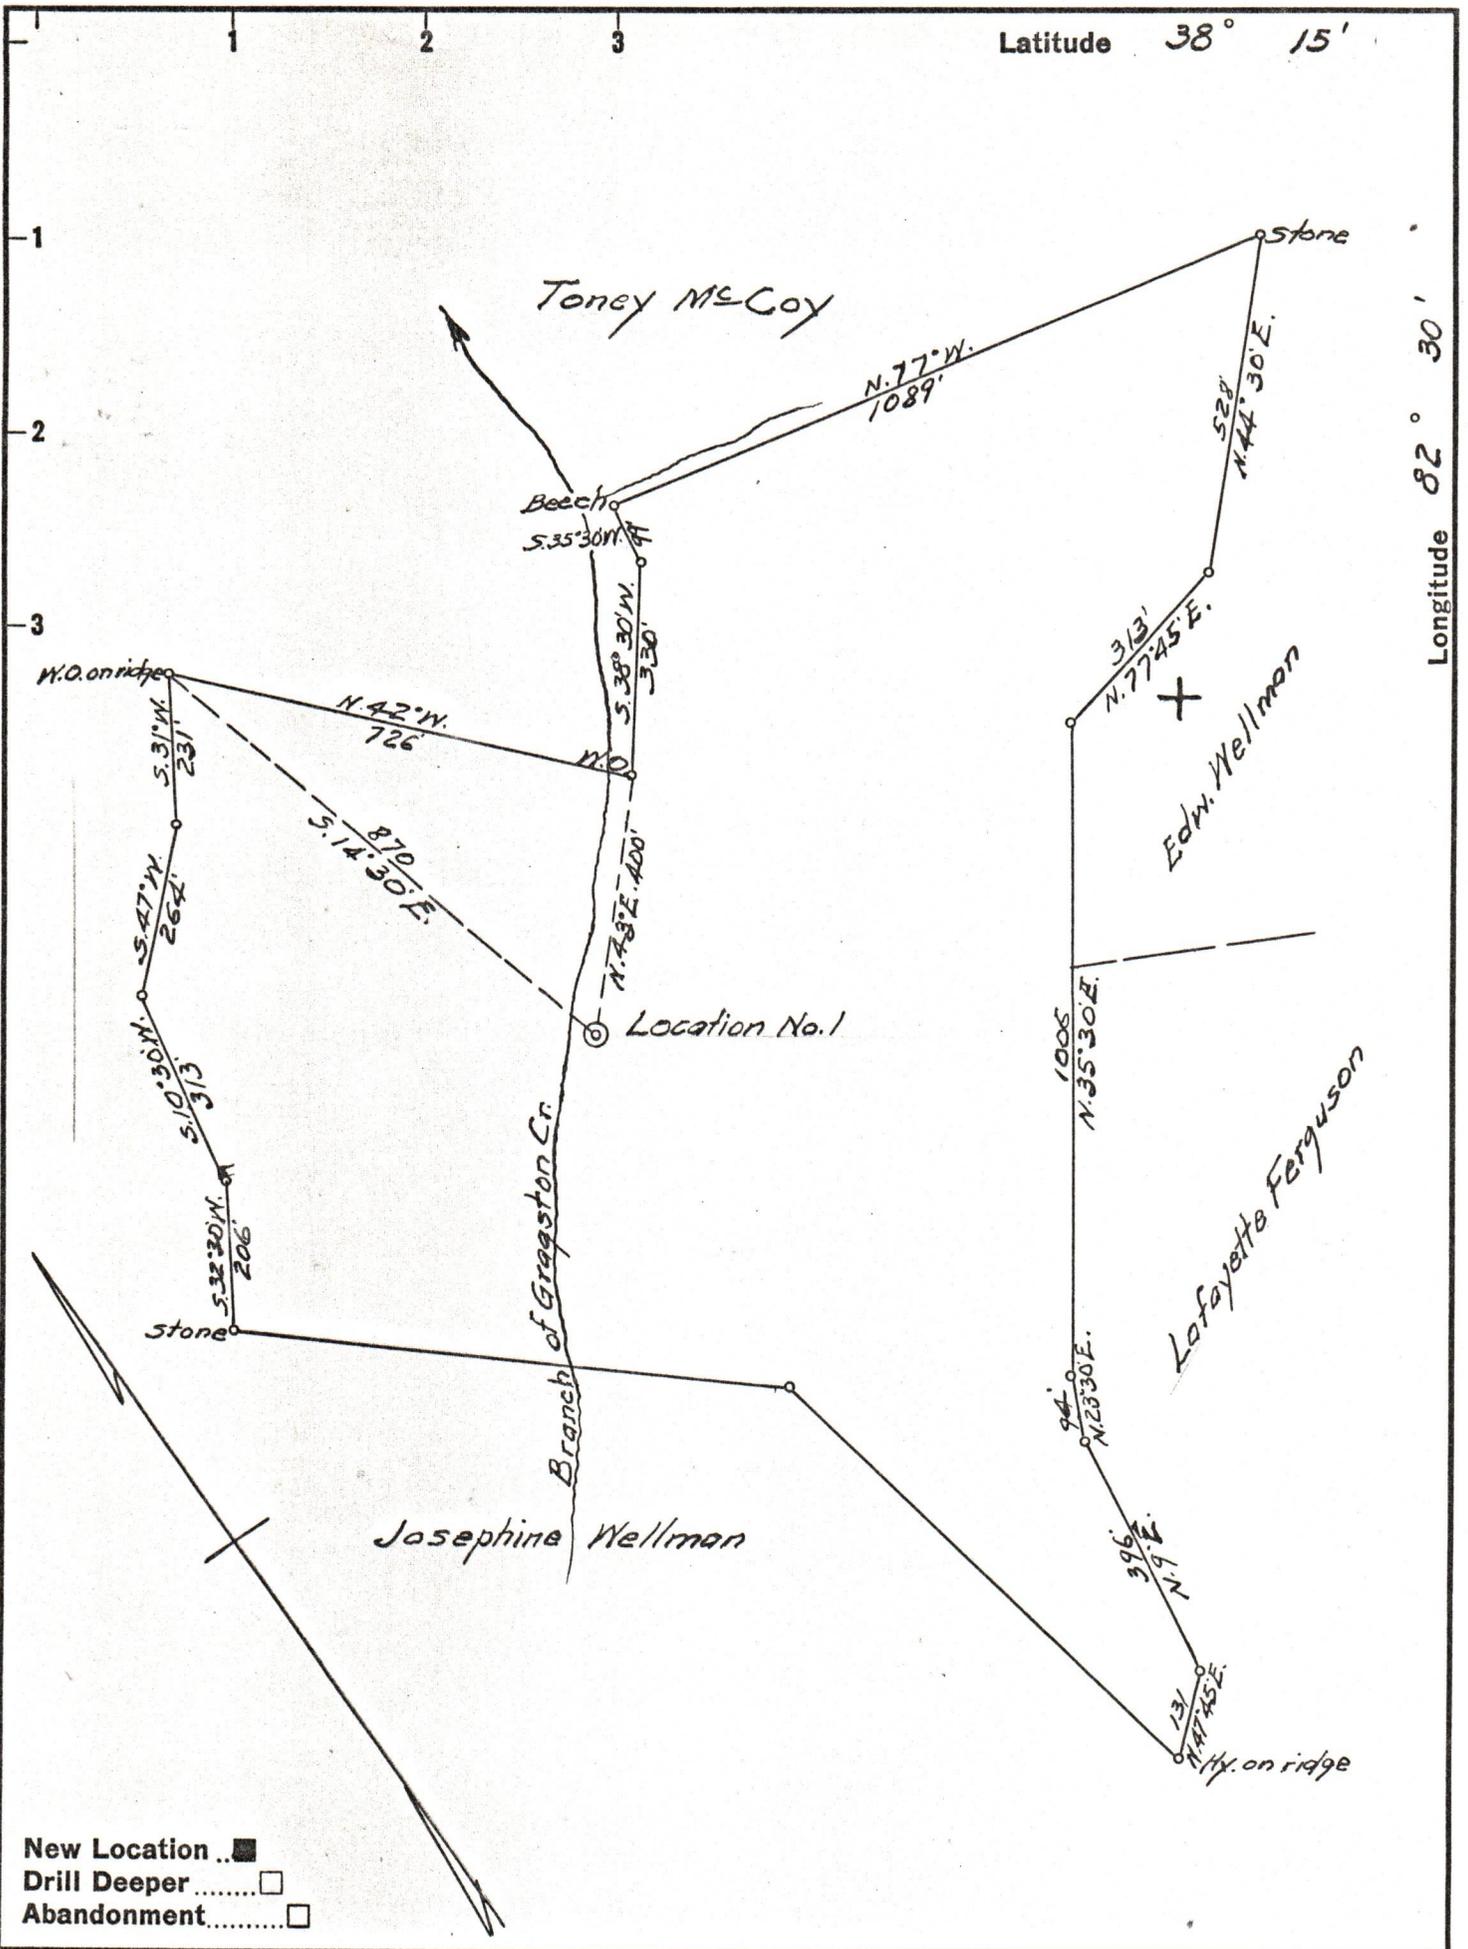

- New Location ..
- Drill Deeper
- Abandonment

Company CLIFFORD MILLS
 Address WAYNE, W. VA.
 Farm TONEY MCCOY
 Tract _____ Acres 49.5 Lease No. _____
 Well (Farm) No. 1 Serial No. _____
 Elevation (Spirit Level) 750 ±
 Quadrangle LOUISA
 County WAYNE District BUTLER
 Engineer J. E. Ewing
 Engineer's Registration No. 309
 File No. _____ Drawing No. _____
 Date 7-21-58 Scale 1" = 300'

STATE OF WEST VIRGINIA
 DEPARTMENT OF MINES
 OIL AND GAS DIVISION
 CHARLESTON

WELL LOCATION MAP
 FILE NO. WAY-1121 08/18/2023

+ Denotes location of well on United States Topographic Maps, scale 1 to 62,500, latitude and longitude lines being represented by border lines as shown.

- Denotes one inch spaces on border line of original tracing.