


9901991P

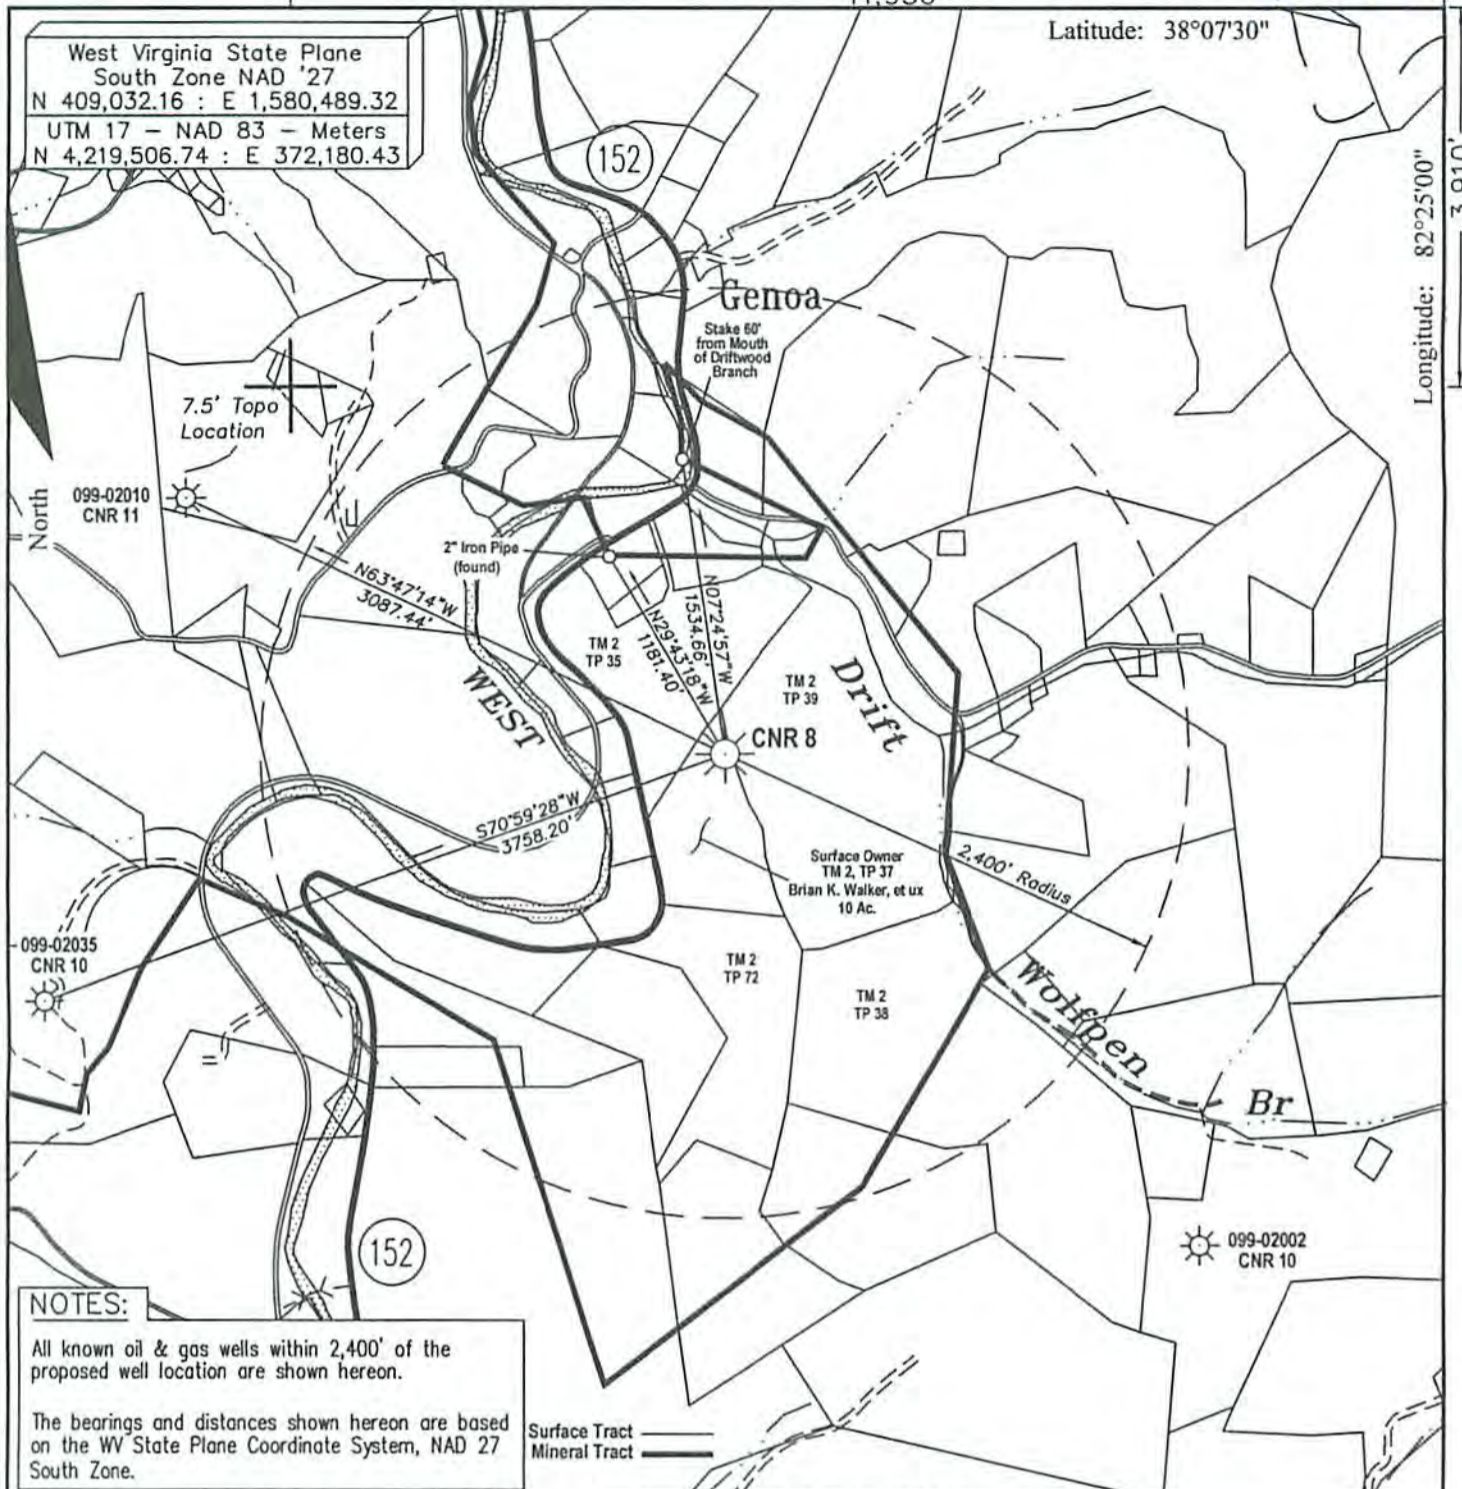

NOTES:

All known oil & gas wells within 2,400' of the proposed well location are shown hereon.

The bearings and distances shown hereon are based on the WV State Plane Coordinate System, NAD 27 South Zone.

Surface Tract
Mineral Tract

FILE #:

DRAWING #: cnr 8 ww6

SCALE: 1" = 1000'


MINIMUM DEGREE OF ACCURACY: 1 : 12,729

PROVEN SOURCE OF ELEVATION: Global Positioning System (GPS)

I THE UNDERSIGNED, HEREBY CERTIFY THAT THIS PLAT IS CORRECT TO THE BEST OF MY KNOWLEDGE AND BELIEF AND SHOWS ALL THE INFORMATION REQUIRED BY LAW AND THE REGULATIONS ISSUED AND PRESCRIBED BY THE DEPARTMENT OF ENVIROMENTAL PROTECTION.

Signed: Don K. Cunningham

R.P.E.: _____ L.L.S.: 701

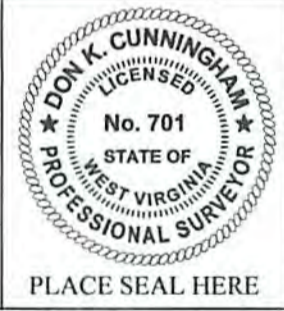

(+) DENOTES LOCATION OF WELL ON UNITED STATES TOPOGRAPHIC MAPS WVDEP
OFFICE OF OIL & GAS
601 57TH STREET
CHARLESTON, WV 25304



DATE: April 1, 2014

OPERATOR'S WELL #: CNR 8

API WELL #: 47 099 01991P
STATE COUNTY PERMIT

Well Type: Oil Waste Disposal Production Deep
 Gas Liquid Injection Storage Shallow

WATERSHED: West Fork of Twelvepole Creek ELEVATION: 909.74'

COUNTY/DISTRICT: Wayne / Lincoln QUADRANGLE: Radnor

SURFACE OWNER: Brian K. Walker, et ux ACREAGE: 10



OIL & GAS ROYALTY OWNER: Columbia Natural Resources, Inc. ACREAGE: 1,385

07/17/2015

LEASE #: 47-10411 DRILL CONVERT DRILL DEEPER REDRILL FRACTURE OR STIMULATE
PLUG OFF OLD FORMATION PERFORATE NEW FORMATION PLUG & ABANDON
CLEAN OUT & REPLUG OTHER CHANGE (SPECIFY): _____

TARGET FORMATION: _____ ESTIMATED DEPTH: _____

WELL OPERATOR Cabot Oil & Gas Corp. DESIGNATED AGENT Whitney Johnson
Address Five Penn Center West, Suite 401 Address P.O. Box 450
City Pittsburgh State PA Zip Code 15276 City Glasgow State WV Zip Code 25086

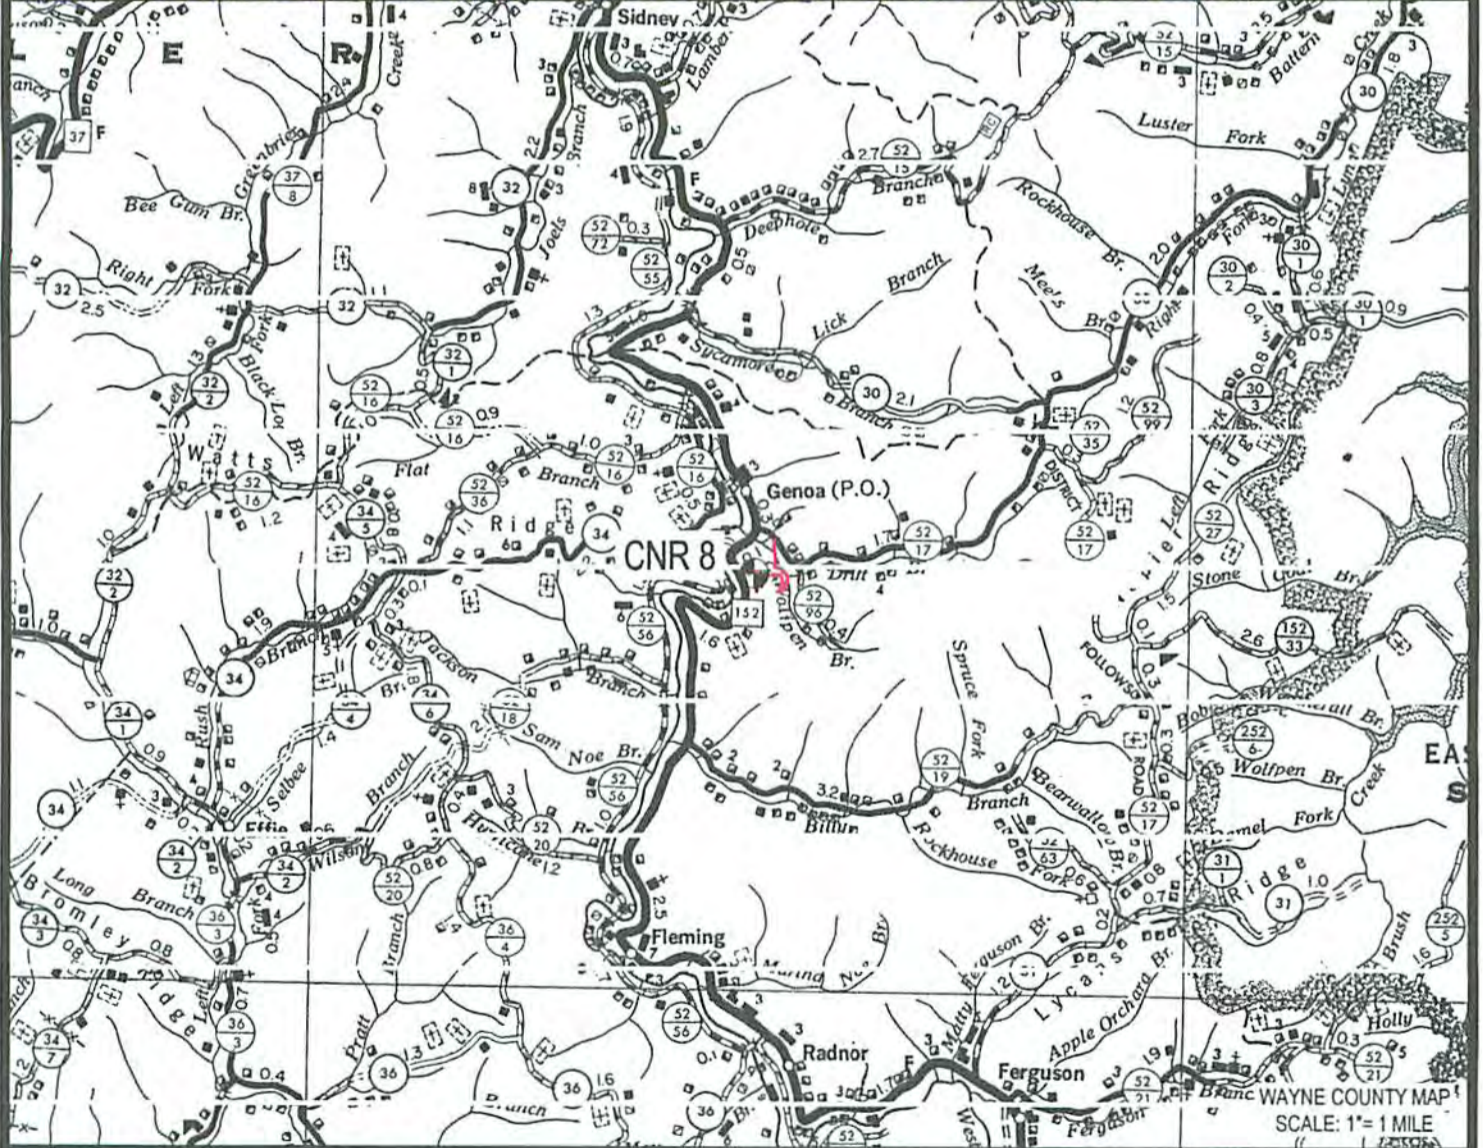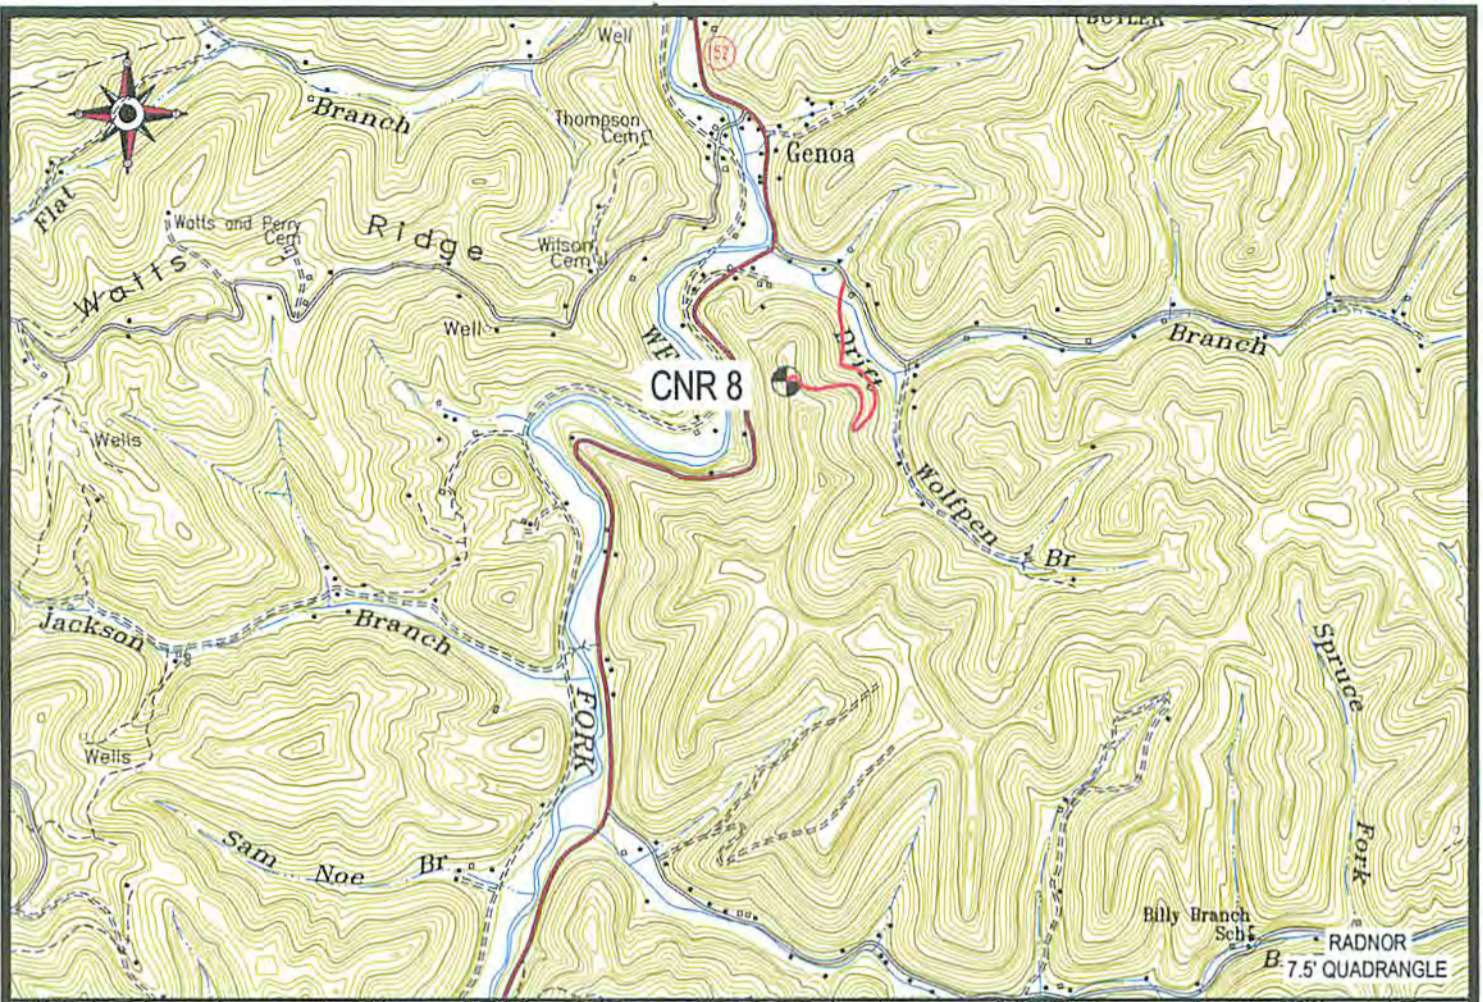

 Cabot Oil & Gas Corporation

CNR 8 receiver
 Office of Oil & Gas
 LOCATION MAP 07/17/2015
 MAY 20 2015

 **CUNNINGHAM**

LOCATED ON THE WATERS OF THE
 WEST FORK OF TWELVEPOLE CREEK
 LINCOLN DISTRICT, WAYNE COUNTY, WV
 WAYNE 7.5' QUADRANGLE

LAND SURVEYING & MAPPING SERVICES, LLC
 5213 STEPHEN WAY
 CROSS LANES, WEST VIRGINIA 25313
 VOICE (304) 561-4129 FAX (304) 776-0703
 E-MAIL ADDRESS DKCUNNINGHAM@SUDDENLINK.NET

PROJECT NO. CABOT	DWG. CNR 8 LOC
DATE: 04/01/14	SCALE: AS NOTED
DRAWN BY: J. JONES	CHK'D BY: D.K.C.
	FILE: C:\PROJECT FOLDER\CABOT