


(+) DENOTES LOCATION OF WELL ON UNITED STATES TOPOGRAPHIC MAPS

FILE No 2001-3079-001-006  
 DRAWING No. VICTORY A-4790  
 SCALE 1" = 400'  
 MINIMUM DEGREE OF ACCURACY 1:200  
 PROVEN SOURCE OF ELEVATION TRIMBLE R10  
GPS UNIT

I THE UNDERSIGNED, HEREBY CERTIFY THAT THIS PLAT IS CORRECT TO THE BEST OF MY KNOWLEDGE AND BELIEF AND SHOWS ALL THE INFORMATION REQUIRED BY LAW AND THE REGULATIONS ISSUED AND PRESCRIBED BY THE DIVISION OF ENVIRONMENTAL PROTECTION.

(SIGNED) R. Thaw  
**ROBERT F. THAW PS #965**

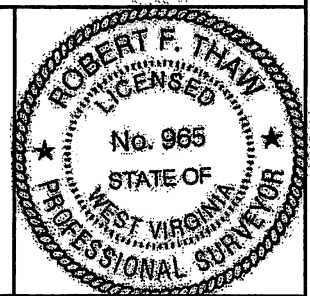

STATE OF WEST VIRGINIA  
 DIVISION OF ENVIRONMENTAL PROTECTION  
 OFFICE OF OIL AND GAS  
 NITRO, WV



DATE DECEMBER 14, 2020  
 OPERATOR'S WELL No. 4790  
 API WELL No. 47 103 - 00549W

WELL TYPE: OIL  GAS  LIQUID INJECTION  WASTE DISPOSAL   
 (IF "GAS") PRODUCTION  STORAGE  DEEP  SHALLOW   
 LOCATION: ELEVATION 1386.4' WATER SHED LYNN CAMP RUN  
 DISTRICT PROCTOR COUNTY WETZEL  
 QUADRANGLE WILEYVILLE, WV

SURFACE OWNER MILLTREE PROPERTIES, LLC ACREAGE 76.9±  
 OIL & GAS ROYALTY OWNER MATILDA R. KINCAID, ET AL  
 LEASE ACREAGE 97.25± LEASE NO. 3014803-000

PROPOSED WORK: DRILL  CONVERT  DRILL DEEPER  REDRILL  FRACTURE   
 STIMULATE  PLUG OFF OLD FORMATION  PERFORATE NEW FORMATION   
 OTHER PHYSICAL CHANGE IN WELL (SPECIFY) \_\_\_\_\_  
 PLUG AND ABANDON  CLEAN OUT AND REPLUG

04/02/2021

TARGET FORMATION MAXTON ESTIMATED DEPTH 2293  
 WELL OPERATOR COLUMBIA GAS TRANSMISSION, LLC DESIGNATED AGENT JAMES AMOS  
 ADDRESS PO BOX 1273, CHARLESTON, WV 25325-1273 ADDRESS 48 COLUMBIA GAS ROAD SANDYVILLE, WV 25275


FORM IV-6 (8-78)

4710300549W

WILEYVILLE QUADRANGLE  
WEST VIRGINIA  
TOPOGRAPHIC SERIES

(CAMERON)

(POWHATAN POINT) 

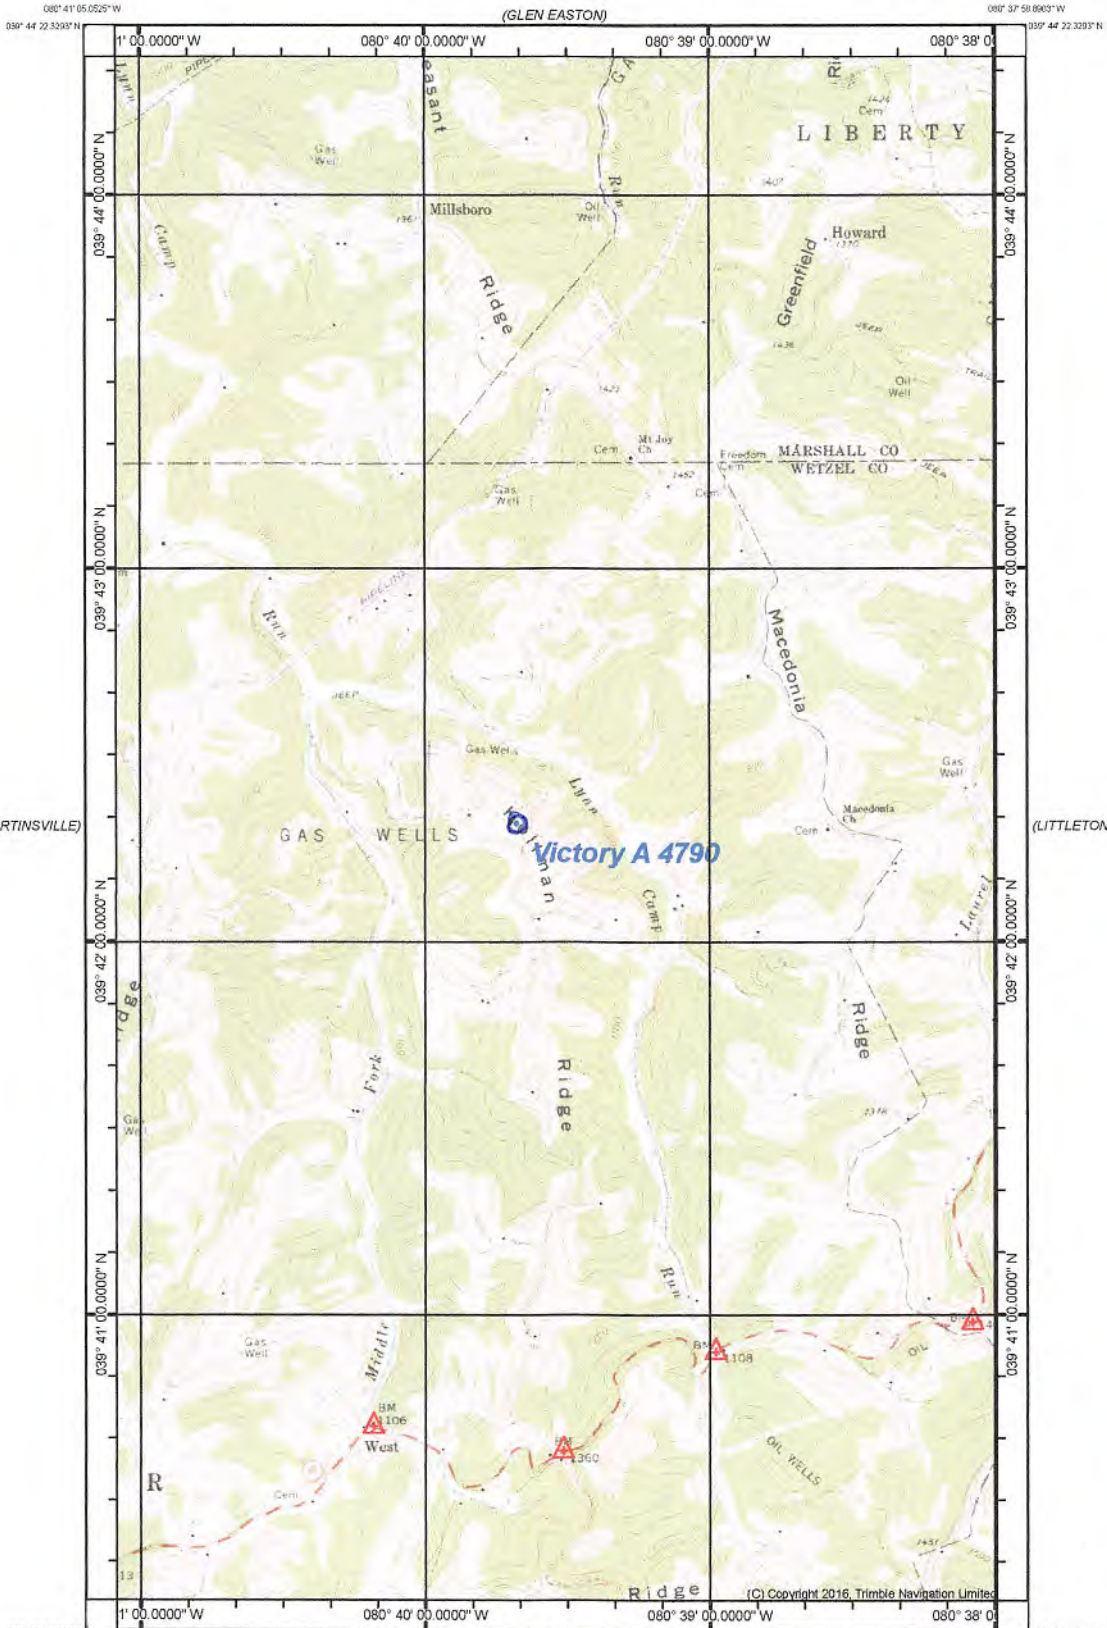

(NEW MARTINSVILLE)

(LITTLETON)

RECEIVED  
Office of Oil and Gas

FEB 01 2021

WV Department of  
Environmental Protection


(BIG RUN)

(PORTERS FALLS)

Produced by Trimble Terrain Navigator Pro  
Topography based on USGS 1:24,000 Maps  
North American 1983 Datum (NAD83)  
To place on the predicted North American 1927 move the  
projection lines 9M N and 16M E



(PINE GROVE)  
SCALE 1:24000

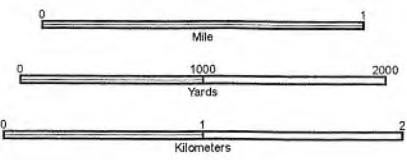

CONTOUR INTERVAL 20 FT

39080-F5-TM-024  
WILEYVILLE, WV  
JAN 1, 1976

04/02/2021