


Jamil
7/15/91


NORTH

LONGITUDE 80° 27' 30"

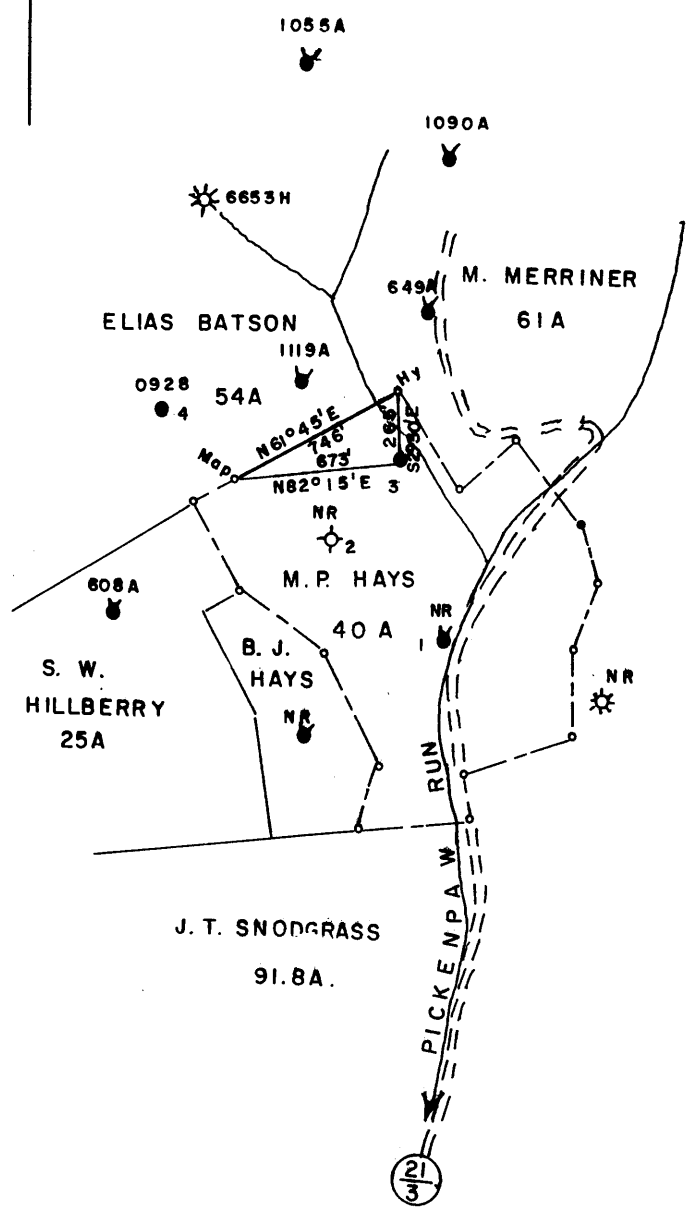

FILE NO. _____
 MAP N 59 SQS N 6 E 7
 SCALE 1" = 800'
 MINIMUM DEGREE OF ACCURACY 1/200
 PROVEN SOURCE OF ELEVATION PENNZOIL CO RECORDS

I, THE UNDERSIGNED, HEREBY CERTIFY THAT THIS PLAT IS CORRECT TO THE BEST OF MY KNOWLEDGE AND BELIEF AND SHOWS ALL THE INFORMATION REQUIRED BY LAW AND THE REGULATIONS ISSUED AND PRESCRIBED BY THE DEPARTMENT OF MINES.
 (SIGNED) Curtis A. Lucas
 CURTIS A. LUCAS LLS 275

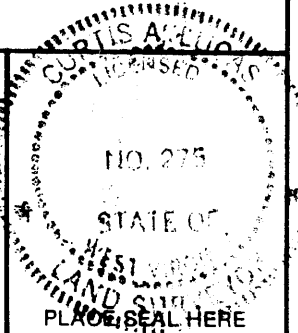

STATE OF WEST VIRGINIA
 DEPARTMENT OF MINES
 OIL AND GAS DIVISION



DATE JUNE 22, 19 91
 FARM M P HAYS NO. 3
 API WELL NO.

47 - 103 - 0916-P
 STATE COUNTY PERMIT

(+) DENOTES LOCATION OF WELL ON UNITED STATES TOPOGRAPHIC MAPS
 WELL TYPE: OIL GAS LIQUID INJECTION WASTE DISPOSAL
 (IF "GAS,") PRODUCTION STORAGE DEEP SHALLOW
 LOCATION: ELEVATION 1122 WATER SHED PICKENPAW RUN
 DISTRICT GRANT COUNTY WETZEL
 QUADRANGLE GLOVER GAP

SURFACE OWNER MASTERS FUNERAL HOME ACREAGE _____
 OIL & GAS ROYALTY OWNER MARGARET K. REPPARD LEASE ACREAGE 40
 LEASE NO. _____

PROPOSED WORK: DRILL CONVERT DRILL DEEPER REDRILL FRACTURE OR STIMULATE PLUG OFF OLD FORMATION PERFORATE NEW FORMATION OTHER PHYSICAL CHANGE IN WELL (SPECIFY) _____

PLUG AND ABANDON CLEAN OUT AND REPLUG
 TARGET FORMATION BIG INJUN ESTIMATED DEPTH 2267
 WELL OPERATOR PERKINS OIL & GAS INC DESIGNATED AGENT DERYL L. PERKINS
 ADDRESS P O BOX 547 ADDRESS P O BOX 547
PENNSBORO WV 26415 PENNSBORO WV 26415

STATE OF WEST VIRGINIA
DEPARTMENT OF ENERGY
DIVISION OF OIL AND GAS

AFFIDAVIT OF PLUGGING AND FILLING WELL

AFFIDAVIT SHOULD BE IN TRIPPLICATE, one copy mailed to the Division, one copy to be retained by the Well Operator and the third copy (and extra copies if required) should be mailed to each coal operator at their respective addresses.

Farm name: MASTERS FUNERAL HOME Operator Well No.: M P HAYS 3

LOCATION: Elevation: 1122.00 Quadrangle: GLOVER GAP
District: GRANT County: WETZEL
Latitude: 1975 Feet South of 39 Deg. 32 Min. 30 Sec.
Longitude 11150 Feet West of 80 Deg. 27 Min. 30 Sec.

Well type: OIL X GAS

Company: Perkins Oil & Gas Inc Coal Operator Consolidation Coal Co
P O Box 547 or Owner P O Box 1314
Pennsboro, WV 26415 Morgantown, WV 26507

Agent: Deryl L. Perkins Coal Operator _____
Inspector: Donald Ellis or Owner _____
Permit Issued: 07/18/91

AFFIDAVIT

STATE OF WEST VIRGINIA,
County of Ritchie ss:

Kyle Perkins and Lyle Farley being first duly sworn according to law depose and say that they are experienced in the work of plugging and filling oil and gas wells and were employed by Perkins Oil & Gas Inc, well operator, and participated in the work of plugging and filling the above well, that said work was commenced on the 22nd day of July, 1991, and that the well was plugged and filled in the following manner:

TYPE	FROM	TO	PIPE REMOVED		LEFT
Gel	2267	2155	5 3/16	2155	27
Cement	2155	2055	6 5/8	1500	630
Gel	2055	1500	8 1/4	180	1255
Cement	1500	1400			
Gel	1400	950			
Cement	950	850			
Gel	850	300			
Cement	300	200			
Gel	200	150			
Cement	150	100			
Gel	100	50			

Description of monument: Cement 50 surf. 1 pc. 6 5/8" Csq. 30" above surf.

and that the work of plugging and filling said well was completed on the 29th day of July, 1991.

And further deponents saith not.

Sworn and subscribe before me this 29th day of July, 1991

My commission expires: Apr 10, 1994

Kyle D. Perkins
Lyle I. Farley
Deryl L. Perkins
Notary Public

SEP 18 1991