

CALL TABLE		
A.	S 81° 57' E	1386.00'
B.	S 80° 57' E	726.21'
C.	N 74° 08' E	661.41'
D.	N 34° 28' E	627.00'
E.	N 47° 28' E	198.00'
F.	N 3° 28' E	825.00'
G.	S 17° 36' E	3052.50'

Unit Line & Property Line

WELL TIES

① N71° 06' E 2154'

② N87° 22' W 1008'

LOCATION REFERENCES

N38° 13' E 149' 6" Maple

S81° 58' E 116' 14" Maple

S76° 22' W 113' 24" Maple

(H) DENOTES LOCATION OF WELL ON UNITED STATES TOPOGRAPHIC MAPS

FILE NO. 1774

MAP NO. N57 13 S E W4


SCALE 1" = 1000'

MINIMUM DEGREE OF ACCURACY 1 in 200

PROVEN SOURCE OF ELEVATION F.R. Ball No.9  
(47-095-0548) = 1152'

I THE UNDERSIGNED, HEREBY CERTIFY THAT THIS PLAT IS CORRECT TO THE BEST OF MY KNOWLEDGE AND BELIEF AND SHOWS ALL THE INFORMATION REQUIRED BY LAW AND THE REGULATIONS ISSUED AND PRESCRIBED BY THE DEPARTMENT OF MINES.

(SIGNED) Timothy P. Roush  
TIMOTHY P. ROUSH PS 793

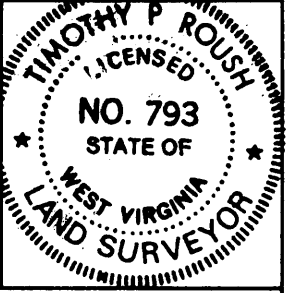

STATE OF WEST VIRGINIA  
DIVISION OF ENERGY  
OIL AND GAS SECTION



DATE March 31, 19 93

FARM F. L. Hoge NO. J-14

API WELL NO. 47-103-1533

WELL TYPE: OIL X GAS \_\_\_ LIQUID INJECTION \_\_\_ WASTE DISPOSAL \_\_\_  
(IF "GAS") PRODUCTION \_\_\_ STORAGE \_\_\_ DEEP \_\_\_ SHALLOW \_\_\_

LOCATION: ELEVATION 1015' WATERSHED Cale Run

DISTRICT Green COUNTY Wetzel

QUADRANGLE Centerpoint

SURFACE OWNER State of West Virginia ACREAGE 190 Ac.

OIL & GAS ROYALTY OWNER Pennzoil Products Co. et.al. LEASE ACREAGE 190 Ac.

LEASE NO. FEE 3322

PROPOSED WORK: DRILL X CONVERT \_\_\_ DRILL DEEPER \_\_\_ REDRILL \_\_\_ FRACTURE OR STIMULATE X PLUG OFF OLD FORMATION \_\_\_ PERFORATE NEW FORMATION \_\_\_ OTHER PHYSICAL CHANGE IN WELL (SPECIFY) \_\_\_

*Cancelled*

PLUG AND ABANDON \_\_\_ CLEAN OUT AND REPLUG \_\_\_

TARGET FORMATION Gordon ESTIMATED DEPTH 2995'

WELL OPERATOR Pennzoil Products Company DESIGNATED AGENT James A. Crews

ADDRESS P. O. Box 5519 ADDRESS P. O. Box 5519  
Vienna, W.Va. 26105 Vienna, W.Va. 26105


*James  
4/30/93*

5300'

LATITUDE 39° 30' 00"

LONGITUDE 80° 40' 00"

8,700'

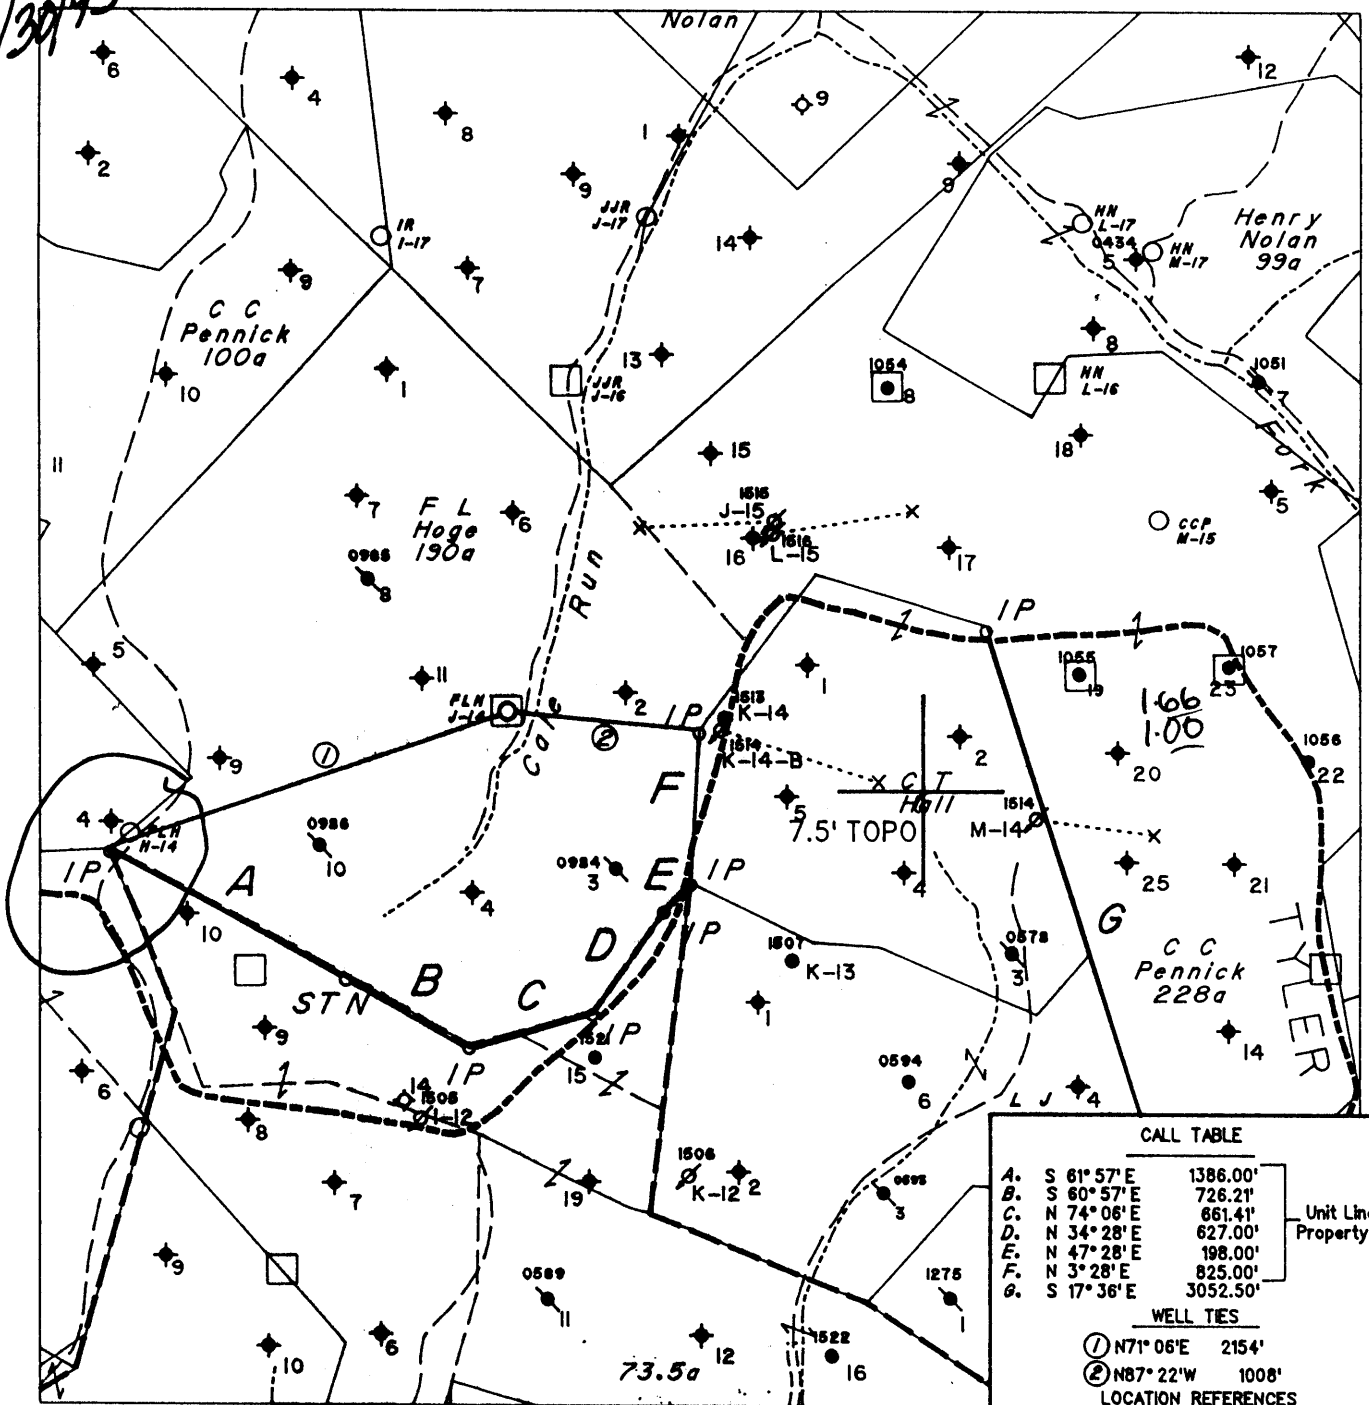

CALL TABLE		
A.	S 61° 57' E	1386.00'
B.	S 60° 57' E	726.21'
C.	N 74° 06' E	661.41'
D.	N 34° 28' E	627.00'
E.	N 47° 28' E	198.00'
F.	N 3° 28' E	825.00'
G.	S 17° 36' E	3052.50'

Unit Line & Property Line

WELL TIES	
①	N71° 06' E 2154'
②	N87° 22' W 1008'


LOCATION REFERENCES			
N38° 13' E	149' 6"	Maple	
S61° 58' E	116' 14"	Maple	
S76° 22' W	113' 24"	Maple	

(H) DENOTES LOCATION OF WELL ON UNITED STATES TOPOGRAPHIC MAPS

FILE NO. 1774  
 MAP NO. N57 N 3 S E W 4  
 SCALE 1" = 1000'  
 MINIMUM DEGREE OF ACCURACY 1 in 200  
 PROVEN SOURCE OF ELEVATION F.R. Ball No. 9  
(47-095-0548) = 1152'

I THE UNDERSIGNED, HEREBY CERTIFY THAT THIS PLAT IS CORRECT TO THE BEST OF MY KNOWLEDGE AND BELIEF AND SHOWS ALL THE INFORMATION REQUIRED BY LAW AND THE REGULATIONS ISSUED AND PRESCRIBED BY THE DEPARTMENT OF MINES.

(SIGNED) *Timothy P. Roush*  
 TIMOTHY P. ROUSH PS 793

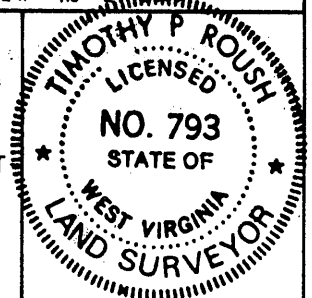

STATE OF WEST VIRGINIA  
 DIVISION OF ENERGY  
 OIL AND GAS SECTION



DATE March 31, 19 93  
 FARM F. L. Hoge NO. J-14  
 API WELL NO. 47-103-1533

WELL TYPE: OIL  GAS  LIQUID INJECTION  WASTE DISPOSAL   
 (IF "GAS") PRODUCTION  STORAGE  DEEP  SHALLOW   
 LOCATION: ELEVATION 1015' WATERSHED Cale Run  
 DISTRICT Green 5 COUNTY Wetzel  
 QUADRANGLE Centerpoint NW

SURFACE OWNER State of West Virginia ACREAGE 190 Ac.  
 OIL & GAS ROYALTY OWNER Pennzoil Products Co. et al. LEASE ACREAGE 190 Ac.  
 LEASE NO. FEE 3322

PROPOSED WORK: DRILL  CONVERT  DRILL DEEPER  REDRILL  FRACTURE OR STIMULATE  PLUG OFF OLD FORMATION  PERFORATE NEW FORMATION  OTHER PHYSICAL CHANGE IN WELL (SPECIFY) \_\_\_\_\_

PLUG AND ABANDON  CLEAN OUT AND REPLUG   
 TARGET FORMATION Gordon ESTIMATED DEPTH 2995'

WELL OPERATOR Pennzoil Products Company DESIGNATED AGENT James A. Crews  
 ADDRESS P. O. Box 5519 ADDRESS P. O. Box 5519  
 Vienna, W.Va. 26105 693 4670 Vienna, W.Va. 26105

MAY 07 1993

FORM WW-2B APR 15 93

Permitting Office of DEPARTMENT OF ENERGY, DIVISION OF OIL AND GAS Expired Page 3 of 4 05/03/95

STATE OF WEST VIRGINIA  
DEPARTMENT OF ENERGY, DIVISION OF OIL AND GAS  
WELL WORK PERMIT APPLICATION

- 1) Well Operator: Pennzoil Products Company 37450 (5) 286
- 2) Operator's Well Number: F. L. HOGE #J-14 3) Elevation: 1015'
- 4) Well type: (a) Oil X/ or Gas   /  
(b) If Gas: Production   / Underground Storage   /  
Deep   / Shallow   /
- 5) Proposed Target Formation(s): Gordon
- 6) Proposed Total Depth: 2995' feet
- 7) Approximate fresh water strata depths: 195
- 8) Approximate salt water depths: ~~220~~
- 9) Approximate coal seam depths: 825
- 10) Does land contain coal seams tributary to active mine? Yes   / No X/
- 11) Proposed Well Work: Drill & Stimulate New Well
- 12)

CASING AND TUBING PROGRAM

TYPE	SPECIFICATIONS			FOOTAGE INTERVALS		CEMENT
	Size	Grade	Weight per ft.	For drilling	Left in well	
Conductor						38CSR18-1/1
Fresh Water	8 5/8	L.S.	20	267	267	Cement to Surface
Coal						38CSR18-1/1.2.2
Intermediate						
Production	4 1/2	J-55	10.5	2995	2995	Cement over Salt Sand
Tubing						38CSR18-1/1.3
Liners						

PACKERS : Kind \_\_\_\_\_  
Sizes \_\_\_\_\_  
Depths set \_\_\_\_\_

For Division of Oil and Gas Use Only

18907  
 Fee(s) paid:  Well Work Permit  Reclamation Fund

Plat  WW-9  WW-2B  Bond Blanket sure

Page 1 of 4  
Form WW2-A  
(09/87)  
Environmental  
APR 1 5 93  
Permitting  
Office of Oil & Gas

1) Date: April 13, 1993  
2) Operator's well number  
F. L. HOGE #J-14  
3) API Well No: 47 - 103 - 1533  
State - County - Permit

STATE OF WEST VIRGINIA  
DEPARTMENT OF ENERGY, DIVISION OF OIL AND GAS

NOTICE AND APPLICATION FOR A WELL WORK PERMIT

4) Surface Owner(s) to be served:  
(a) Name WV Public Land Corp.  
Address Bldg. #3, Room 643  
1900 Kanawha Blvd., E.  
(b) Name Charleston, WV 25305  
Address \_\_\_\_\_  
(c) Name Dept of Natural Resources  
Address 1304 Goose Run Road  
Fairmont, WV 26554  
ATTN: Gary M. Foster  
6) Inspector Randall Mick  
Address 111 Blackshere Drive  
Mannington, WV 26582  
Telephone (304)- 987-3324

INSPECTOR:  
5) (a) ~~Coal Operator~~  
Name Mike Underwood  
Address Rt. #2, Box 135  
Salem, WV 26426 (304)782-1043  
(b) Coal Owner(s) with Declaration  
Name \_\_\_\_\_  
Address \_\_\_\_\_  
(c) Coal Lessee with Declaration  
Name \_\_\_\_\_  
Address \_\_\_\_\_

TO THE PERSON(S) NAMED ABOVE TAKE NOTICE THAT:

       Included is the lease or leases or other continuing contract or contracts by which I hold the right to extract oil and gas OR  
  X   Included is the information required by Chapter 22B, Article 1, Section 8(d) of the Code of West Virginia (see page 2)  
I certify that as required under Chapter 22B of the West Virginia Code I have served copies of this notice and application, a location plat, and accompanying documents pages 1 through        on the above named parties, by:  
       Personal Service (Affidavit attached)  
  X   Certified Mail (Postmarked postal receipt attached)  
       Publication (Notice of Publication attached)

I have read and understand Chapter 22B and 38 CSR 11-18, and I agree to the terms and conditions of any permit issued under this application.  
I certify under penalty of law that I have personally examined and am familiar with the information submitted on this application form and all attachments, and that based on my inquiry of those individuals immediately responsible for obtaining the information, I believe that the information is true, accurate, and complete.

I am aware that there are significant penalties for submitting false information, including the possibility of fine and imprisonment.  
Well Operator Pennzoil Products Company  
By: Timothy P. Roush  
Its: Supervisor - Surveying/Mapping  
Address P.O. Box 5519  
Vienna, WV 26105  
Telephone (304) 422-6565

Subscribed and sworn before me this 13th day of April, 19 93

Joyce M. Board  
My commission expires OCTOBER 24, 1999

