

MILLS WETZEL LEASE

5228.5 ACRES±

MILLS WETZEL No. PR-3

MILLS WETZEL No. PR-3

STATE PLANE
COORDINATES

NORTH ZONE




(N) 376463

(E) 1668835

WV CONSERVATION COMMISSION
5104.5 ACRES±

NOTES ON SURVEY


TIES TO WELLS AND CORNERS ARE BASED ON STATE PLANE GRID NORTH WV NORTH ZONE NAD '27.
TIES TO REFERENCES ARE BASED ON MAGNETIC NORTH 5/01/07.
LEASE BOUNDARY SHOWN HEREON TAKEN FROM A TITLE EXAMINATION BY PATRICK N. RADCLIFF DATED NOVEMBER 7, 2006 AND INFORMATION PROVIDED BY PETROEDGE RESOURCES, LLC
SURFACE OWNER AND ADJOINER INFORMATION TAKEN FROM THE ASSESSOR AND COUNTY CLERK RECORDS OF WETZEL COUNTY IN MAY, 2007 AND INFORMATION PROVIDED BY PETROEDGE RESOURCES, LLC
WELL LAT./LONG. ESTABLISHED BY DGPS(SUBMETER MAPPING GRADE).

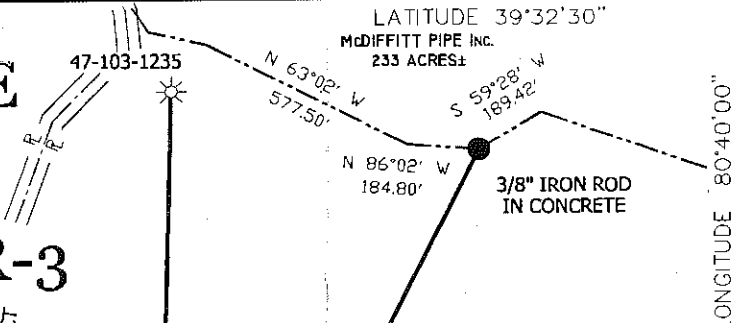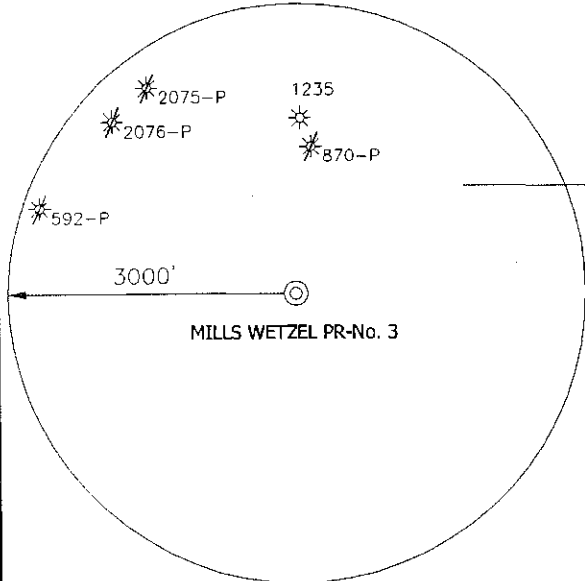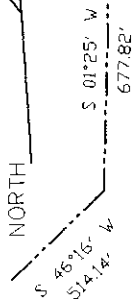

WV CONSERVATION COMMISSION
5104.5 ACRES±


MILLS WETZEL No. PR-3

MILLS WETZEL No. PR-3
L & L DECIMAL NAD 1927
39.5276667
80.6740556

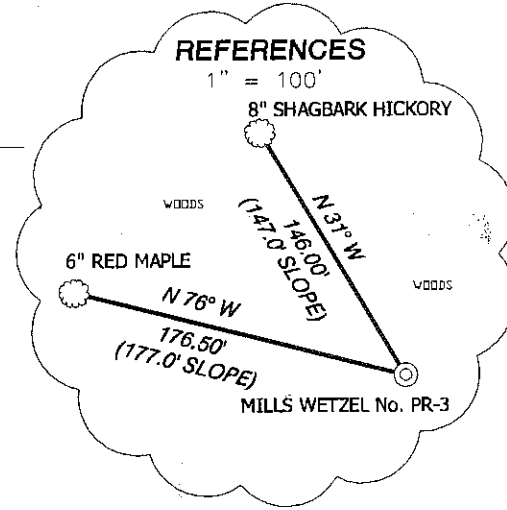

I THE UNDERSIGNED, HEREBY CERTIFY THAT THIS PLAT IS CORRECT TO THE BEST OF MY KNOWLEDGE AND BELIEF AND SHOWS ALL THE INFORMATION REQUIRED BY LAW AND THE REGULATIONS ISSUED AND PRESCRIBED BY THE DIVISION OF ENVIRONMENTAL PROTECTION.

P.S. 834 *Doyle Hupp Jr.*
HUPP Surveying & Mapping
P.O. Box 647 Grantsville, WV 26147
(304) 354-7035 EMAIL: surveyor@depolltd.com

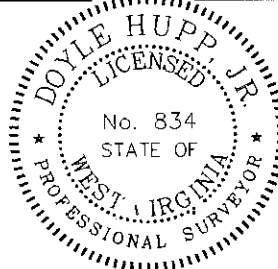

(+) DENOTES LOCATION OF WELL ON UNITED STATES TOPOGRAPHIC MAPS.
DATE MAY 8, 20 07
OPERATORS WELL NO. MILLS WETZEL No. PR-3
API WELL NO. 47-103-02243
STATE COUNTY PERMIT

CANCELLED

MINIMUM DEGREE OF ACCURACY 1/200 FILE NO. W1541 (BK30-19)
PROVEN SOURCE OF ELEVATION DGPS (SUBMETER GRADE) SCALE 1" = 500'

STATE OF WEST VIRGINIA
DIVISION OF ENVIRONMENTAL PROTECTION
OFFICE OF OIL AND GAS

WELL TYPE : OIL GAS LIQUID INJECTION WASTE DISPOSAL IF "GAS" PRODUCTION STORAGE DEEP SHALLOW

LOCATION :
ELEVATION 1357' WATERSHED TRIBUTARY OF WYATT RUN
DISTRICT GRANT COUNTY WETZEL QUADRANGLE PINE GROVE 7.5'

SURFACE OWNER WV CONSERVATION COMMISSION ACREAGE 5104.5±
ROYALTY OWNER MILLS WETZEL LAND Inc. LEASE ACREAGE 5288.5±
PROPOSED WORK : LEASE NO. _____
DRILL CONVERT DRILL DEEPER REDRILL FRACTURE OR STIMULATE PLUG OFF OLD FORMATION PERFORATE NEW FORMATION PLUG AND ABANDON CLEAN OUT AND REPLUG OTHER _____
PHYSICAL CHANGE IN WELL (SPECIFY) _____ TARGET FORMATION HUNTERSVILLE CHERT
ESTIMATED DEPTH 7500'

WELL OPERATOR PETROEDGE RESOURCES (WV), LLC DESIGNATED AGENT DAN MULLINS
ADDRESS 2925 BRIARPARK DR. SUITE 150 HOUSTON, TX 77042 ADDRESS 101 WEST MAIN ST. HARRISVILLE, WV 26362

02/10/2012

COUNTY NAME
PERMIT