

J.P. ASHCRAFT LEASE

1,028 ACRES ±

WELL NO. WV 511393

WELL NO. WV 511393
STATE PLANE COORDINATES
(NORTH ZONE)

N. 402,708
E. 1,697,884

LAT=(N) 39.60072
LONG=(W) 80.57220

DANNY STOCKSLAGER
170 ACRES ±

JAMES TITUS & HEIRS
41.90 ACRES ±

MIKE & MADALINE WHITE
40.13 ACRES ±

NEAL UTT
51 ACRES ±


NEAL UTT
3.75 ACRES ±

GARY HUDSON SR. ET AL
138.93 ACRES ±

DUANE GOODRICH
3.56 ACRES ±

DUANE GOODRICH LOTS



COASTAL FOREST RESOURCES
35.89 ACRES ±

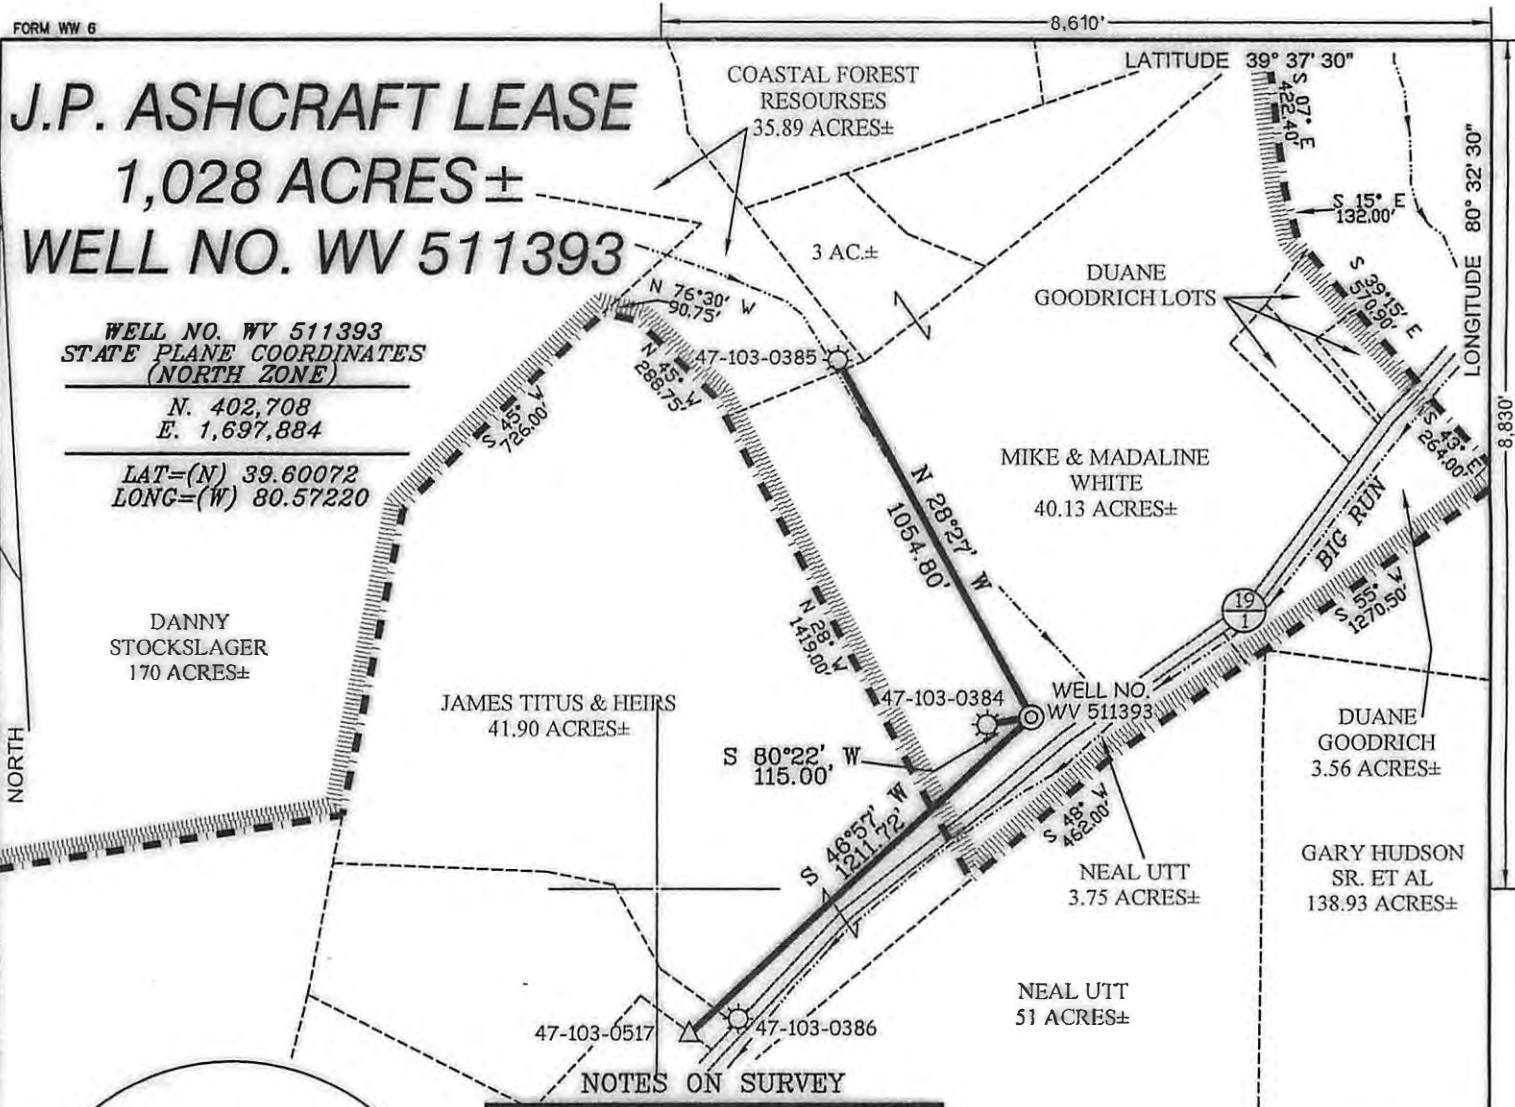

NOTES ON SURVEY


1. TIES TO WELLS AND CORNERS ARE BASED ON GRID NORTH FOR THE WV STATE PLANE COORDINATE SYSTEM NORTH ZONE NAD '27.
2. TIES TO REFERENCES ARE BASED ON MAGNETIC NORTH 02/21/08.
3. LEASE BOUNDARY SHOWN HEREON TAKEN FROM A PLAT DATED 04/06/08 FOR A.P.I. NO. 47-103-0385.
4. SURFACE OWNER AND ADJOINER INFORMATION TAKEN FROM THE ASSESSOR AND COUNTY CLERK RECORDS OF WETZEL COUNTY IN JANUARY, 2008.
5. WELL LAT./LONG. (NAD'27) ESTABLISHED BY DGPS(SUBMETER MAPPING GRADE).

REFERENCES

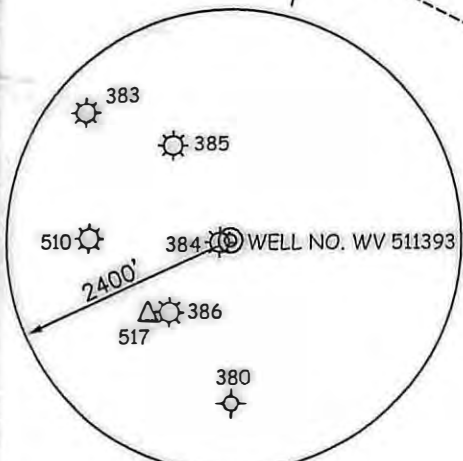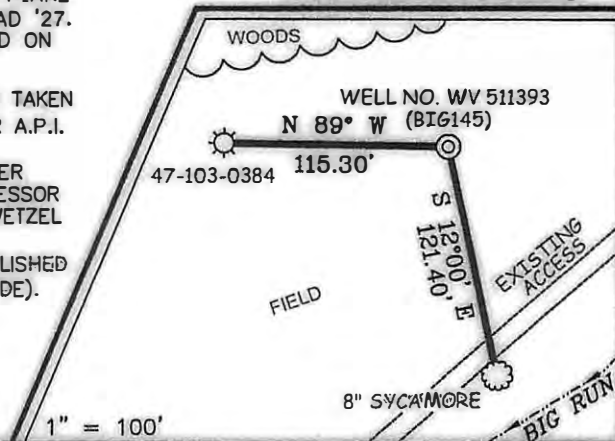

I THE UNDERSIGNED, HEREBY CERTIFY THAT THIS PLAT IS CORRECT TO THE BEST OF MY KNOWLEDGE AND BELIEF AND SHOWS ALL THE INFORMATION REQUIRED BY LAW AND THE REGULATIONS ISSUED AND PRESCRIBED BY THE DIVISION OF ENVIRONMENTAL PROTECTION.

P.S. 677 *Gregory A. Smith*

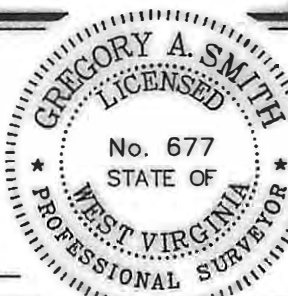

(+) DENOTES LOCATION OF WELL ON UNITED STATES TOPOGRAPHIC MAPS.

DATE MAY 22, 20 08

OPERATORS WELL NO. WV 511393

API WELL NO. 47-103-02385
STATE COUNTY PERMIT

CANCELLED

MINIMUM DEGREE OF ACCURACY 1 / 200 FILE NO. 6745P511393 (162-77)
PROVEN SOURCE OF ELEVATION DGPS (SUBMETER MAPPING GRADE) SCALE 1" = 500'

STATE OF WEST VIRGINIA
DIVISION OF ENVIRONMENTAL PROTECTION
OFFICE OF OIL AND GAS



WELL TYPE: OIL GAS LIQUID INJECTION WASTE DISPOSAL IF "GAS" PRODUCTION STORAGE DEEP SHALLOW

LOCATION: ELEVATION 882' WATERSHED BIG RUN
DISTRICT GRANT COUNTY WETZEL QUADRANGLE BIG RUN 7.5'

SURFACE OWNER MIKE & MADALINE WHITE ACREAGE 40.13±
ROYALTY OWNER JOSEPH SHIBEN & MINNIE SHIBEN ESTATE LEASE ACREAGE 1028±
PROPOSED WORK: LEASE NO. 102814
DRILL CONVERT DRILL DEEPER REDRILL FRACTURE OR STIMULATE PLUG OFF OLD FORMATION
PERFORATE NEW FORMATION PLUG AND ABANDON CLEAN OUT AND REPLUG OTHER
PHYSICAL CHANGE IN WELL (SPECIFY) _____ TARGET FORMATION MARCELLUS
ESTIMATED DEPTH _____

WELL OPERATOR EQUI ABLE PRODUCTION COMPANY DESIGNATED AGENT REX C. RAY
ADDRESS 1710 PENNSYLVANIA AVENUE ADDRESS 1710 PENNSYLVANIA AVENUE
CHARLESTON, WV 25302 CHARLESTON, WV 25302

07/26/2013