

State of West Virginia
Department of Environmental Protection - Office of Oil and Gas
Well Operator's Report of Well Work

API 47 - 103 - 02832 County Wetzel District Proctor
Quad New Martinsville Pad Name Pribble Field/Pool Name Mary
Farm name Pribble, Raymond Well Number #1H
Operator (as registered with the OOG) Stone Energy Corporation
Address 1300 Fort Pierpont Dr. - Suite 201 City Morgantown State WV Zip 26508

As Drilled location NAD 83/UTM Attach an as-drilled plat, profile view, and deviation survey
Top hole Northing 4,393,510 Easting 515,441
Landing Point of Curve Northing 4,393,721 Easting 515,022
Bottom Hole Northing 4,394,489 Easting 514,735

Elevation (ft) 1,320 GL Type of Well New Existing Type of Report Interim Final
Permit Type Deviated Horizontal Horizontal 6A Vertical Depth Type Deep Shallow
Type of Operation Convert Deepen Drill Plug Back Redrilling Rework Stimulate
Well Type Brine Disposal CBM Gas Oil Secondary Recovery Solution Mining Storage Other _____
Type of Completion Single Multiple Fluids Produced Brine Gas NGL Oil Other _____
Drilled with Cable Rotary

Drilling Media Surface hole Air Mud Fresh Water Intermediate hole Air Mud Fresh Water Brine
Production hole Air Mud Fresh Water Brine

Mud Type(s) and Additive(s)
Saturated salt mud which includes Caustic Soda, Barite, Lime, New-Drill, Perma-Lose HT, Xan-Plex D, X-Cide 102, Soda Ash, and Sodium Chloride

Date permit issued 12/28/2012 Date drilling commenced 7/15/2013 Date drilling ceased 4/8/2014
Date completion activities began 6/2/2014 Date completion activities ceased 12/11/2014
Verbal plugging (Y/N) N Date permission granted _____ Granted by _____

Please note: Operator is required to submit a plugging application within 5 days of verbal permission to plug

Freshwater depth(s) ft 100 Open mine(s) (Y/N) depths _____
Salt water depth(s) ft 1,837 Void(s) encountered (Y/N) depths _____
Coal depth(s) ft 1,020 Cavern(s) encountered (Y/N) depths _____
Is coal being mined in area (Y/N) N

Received
Office of Oil & Gas
JUL 18 2015

Reviewed by:
JR 8/23/15
10/26/2015

API 47-103 - 02832 Farm name Pribble, Raymond Well number #1H

CASING STRINGS	Hole Size	Casing Size	Depth	New or Used	Grade w/ft	Basket Depth(s)	Did cement circulate (Y/ N) * Provide details below*
Conductor	24"	20"	98'	New	LS		N - GTS
Surface	17.5"	13.375"	1,323' KB - 1,308' GL	New	J55	119' & 197'	Y - CTS
Coal	17.5"	13.375"	1,323' KB - 1,308' GL	New	J55	119' & 197'	Y - CTS
Intermediate 1	12.25"	9.625"	2,475'	New	J55		Y - CTS
Intermediate 2							
Intermediate 3							
Production	8.75"	5.5"	10,144'	New	P110		N - TOC @ 1,022'
Tubing	N/A	2.375"	7,410'	New	N80		N/A
Packer type and depth set							

Comment Details Circulated 24 bbls cement to surface on 13.375" casing string. Circulated 23 bbls cement to surface on the 9.625" casing string. Circulated 25 bbls TunedSpacer to surface on the 5.5" casing string. TOC on 5.5" after running CBL @ 1,022'.

CEMENT DATA	Class/Type of Cement	Number of Sacks	Slurry wt (ppg)	Yield (ft ³ /sks)	Volume (ft ³)	Cement Top (MD)	WOC (hrs)
Conductor	Type 1	34	15.6	1.18	40	Surface	24.0
Surface	Class "A"	950	15.6	1.19	1,131	Surface	8.0
Coal	Class "A"	950	15.6	1.19	1,131	Surface	8.0
Intermediate 1	Lead-Flex Seal Tail-Class "A"	Lead-500 Tail-292	Lead-15.6 Tail-15.6	Lead-1.26 Tail-1.19	Lead-630 Tail-347	Surface	12.0
Intermediate 2							
Intermediate 3							
Production	Lead-TunedSpacer Tail-Class "A"	Lead-178 Tail-1,940	Lead- 14.5 Tail-15.2	Lead-2.37 Tail-1.20	Lead-422 Tail-2,309	1,022	7.0
Tubing							

Drillers TD (ft) 10,145 MD / 6,541 TVD Loggers TD (ft) N/A
 Deepest formation penetrated Marcellus Shale Plug back to (ft) _____
 Plug back procedure _____

Kick off depth (ft) 5,806 MD / 5,785' TVD

Check all wireline logs run caliper density deviated/directional induction
 neutron resistivity gamma ray temperature sonic

Well cored Yes No Conventional Sidewall Were cuttings collected Yes No

DESCRIBE THE CENTRALIZER PLACEMENT USED FOR EACH CASING STRING Surface casing had bow spring centralizers placed on joints 2, 5, 8, 11, 14, 17, 20, 23, 26, 29 and 32. Intermediate casing had bow spring centralizers placed on joints 2, 5, 8, 11, 14, 17, 20, 23, 26, 29, 32, 35, 38, 41, 44, 47, 50, 53 and 56.
Production casing had rigid spiral centralizers placed on every fourth joint beginning with joint 1 to joint 180. Ran a total of 46 rigid spiral centralizers. Ran bow spring centralizers from joint 188 to joint 228 on every eighth joint. A total of 6 bow spring centralizers were run.

WAS WELL COMPLETED AS SHOT HOLE Yes No DETAILS _____

WAS WELL COMPLETED OPEN HOLE? Yes No DETAILS _____

WERE TRACERS USED Yes No TYPE OF TRACER(S) USED _____

Received
Office of Oil & Gas
JUL 16 2015

API 47- 103 - 02832

Farm name Pribble, Raymond

Well number #1H

PERFORATION RECORD

Stage No.	Perforation date	Perforated from MD ft.	Perforated to MD ft.	Number of Perforations	Formation(s)
1	6/5/14	9,892	10,034	72	Marcellus Shale
2	6/13/14	9,660	9,820	72	Marcellus Shale
3	6/18/14	9,427	9,593	72	Marcellus Shale
4	6/20/14	9,186	9,354	72	Marcellus Shale
5	6/21/14	8,960	9,118	72	Marcellus Shale
6	6/22/14	8,729	8,887	72	Marcellus Shale
7	6/23/14	8,507	8,656	72	Marcellus Shale
8	6/24/14	8,270	8,433	72	Marcellus Shale
9	6/26/14	8,050	8,208	72	Marcellus Shale
10	6/27/14	7,827	7,978	72	Marcellus Shale
11	6/28/14	7,599	7,763	72	Marcellus Shale
12	10/4/14	7,371	7,530	72	Marcellus Shale
13	10/5/14	7,155	7,303	72	Marcellus Shale

Please insert additional pages as applicable.

STIMULATION INFORMATION PER STAGE

Complete a separate record for each stimulation stage.

Stage No.	Stimulations Date	Ave Pump Rate (BPM)	Ave Treatment Pressure (PSI)	Max Breakdown Pressure (PSI)	ISIP (PSI)	Amount of Proppant (lbs)	Amount of Water (bbbls)	Amount of Nitrogen/other (units)
1	6/13/14	81.8	6,537	5,273	3,341	358,480	9,258	
2	6/18/14	84.3	6,472	6,293	3,657	413,402	8,258	
3	6/20/14	84.3	6,734	5,848	4,294	407,980	8,748	
4	6/21/14	85.4	6,623	5,548	4,230	411,280	8,165	
5	6/22/14	80.1	6,496	5,582	4,487	412,120	8,418	
6	6/23/14	80.8	6,569	6,082	4,401	413,540	8,186	
7	6/24/14	80.1	6,616	6,133	4,172	413,540	8,159	
8	6/26/14	79.5	6,457	5,880	4,000	412,880	8,102	
9	6/27/14	80.4	6,382	5,479	4,487	411,920	8,166	
10	6/28/14	80.2	6,442	6,088	4,153	411,960	8,212	
11	6/30/14	80.3	6,237	5,546	4,435	415,580	8,247	
12	10/5/14	80.5	6,609	5,834	4,872	410,620	8,057	
13	10/6/14	79.1	6,461	5,979	4,574	410,100	9,728	

Received
Office of Oil & Gas
JUL 16 2015

Please insert additional pages as applicable.

API 47- 103 - 02832 Farm name Pribble, Raymond Well number #1H

<u>PRODUCING FORMATION(S)</u>	<u>DEPTHS</u>	
<u>Marcellus Shale</u>	<u>6,542' to 6,542'</u> TVD	<u>7,155' to 10,034'</u> MD

Please insert additional pages as applicable.

GAS TEST Build up Drawdown Open Flow OIL TEST Flow Pump

SHUT-IN PRESSURE Surface 2,273 psi Bottom Hole 4,457 calculated psi DURATION OF TEST 47 hrs

OPEN FLOW Gas 1,519 mcfpd Oil bpd NGL 162.6 bpd Water 509.1 bpd GAS MEASURED BY Estimated Orifice Pilot

LITHOLOGY/ FORMATION	TOP	BOTTOM	TOP	BOTTOM	DESCRIBE ROCK TYPE AND RECORD QUANTITY AND TYPE OF FLUID (FRESHWATER, BRINE, OIL, GAS, H ₂ S, ETC)
	DEPTH IN FT NAME TVD	DEPTH IN FT TVD	DEPTH IN FT MD	DEPTH IN FT MD	
	<u>0</u>		<u>0</u>		
See Attached Sheet					

Please insert additional pages as applicable.

Drilling Contractor Nomac (top-hole) & Saxon Drilling (horizontal)
Address 2034 Martins Branch Rd / 9303 New Trails Drive City Mount Morris / The Woodlands State PA / TX Zip 25312 / 77381

Logging Company Scientific Drilling and Schlumberger
Address 3475 Washington Ave / 1178 US HWY 33 East City Finleyville / Weston State PA / WV Zip 15332 / 26452

Cementing Company Schlumberger
Address 1178 US HWY 33 East City Weston State WV Zip 26452

Stimulating Company Schlumberger
Address 1178 US HWY 33 East City Weston State WV Zip 26452

Please insert additional pages as applicable.

Completed by W. Lee Hornsby Telephone 304-225-1600
Signature *W. Lee Hornsby* Title Drilling Engineer Date 7/15/2015

Received
Office of Oil & Gas
JUL 16 2015

Pribble #1H
API 47-103-02832
Stone Energy Corporation

	Horizontal				
	Top (ft TVD)	Top (ft MD)	Bottom (ft TVD)	Bottom (ft MD)	
Sandstone & Shale	Surface		*	1,020	FW @ 100'
Coal	1,020		*	1,022	
Sandstone & Shale	1,071		*	2,116	SW @ 1,837'
Little Lime	2,098		*	2,128	
Big Lime	2,128		*	2,228	
Big Injun	2,228		*	2,328	
Sandstone & Shale	2,328		*	2,698	
Berea Sandstone	2,698		*	2,728	
Shale	2,728		*	2,948	
Gordon	2,948		*	2,998	
Undiff Devonian Shale	2,998		*	5,870	5,892
Rhinestreet	5,870	5,892	~	6,213	6,278
Cashaqua	6,213	6,278	~	6,373	6,486
Middlesex	6,373	6,486	~	6,395	6,524
West River	6,395	6,524	~	6,453	6,652
Geneseo	6,453	6,652	~	6,472	6,705
Tully Limestone	6,472	6,705	~	6,503	6,845
Hamilton Shale	6,503	6,845	~	6,577	7,041
Marcellus	6,577	7,041	~	6,541	10,145
TD				6,541	10,145

* From Pilot Hole Log and Driller's Log

~ From MWD Gamma Log

Received
Office of Oil & Gas
JUL 16 2015

10/23/2015

Hydraulic Fracturing Fluid Product Component Information Disclosure

Fracture Date:	10/6/2014
State:	West Virginia
County/Parish:	Wetzel County
API Number:	47-103-02832
Operator Name:	Stone Energy
Well Name and Number:	Pribble 1H
Longitude:	515,441
Latitude:	4,393,510
Long/Lat Projection:	
Production Type:	
True Vertical Depth (TVD):	0
Total Water Volume (gal)*:	4607501

Hydraulic Fracturing Fluid Composition

Trade Name	Supplier	Purpose	Ingredients	Chemical Abstract Service Number (CAS #)	Maximum Ingredient Concentration in Additive (% by mass)**	Maximum Ingredient Concentration in HF Fluid (% by mass)**	Comments
H015, SLICKWATER, WF115	Schlumberger	Corrosion Inhibitor, Bactericide (Myacide GA25), Scale Inhibitor, AntiFoam Agent, Surfactant, Acid, Breaker, Gelling Agent, Friction Reducer, Iron Control Agent, Clay Control Agent, Buffer, Accelerator, Propping Agent, Fluid Loss	Water (Including Mix Water Supplied by Client)*	NA		87.67820%	
			Crystalline silica	14808-60-7	98.40577%	12.12536%	
			Hydrochloric acid	7647-01-0	0.81525%	0.10045%	
			Ammonium sulfate	7783-20-2	0.16583%	0.02043%	
			Polyethylene glycol monohexyl ether	31726-34-8	0.06623%	0.00816%	
			Glutaraldehyde	111-30-8	0.05232%	0.00645%	
			Calcium chloride	10043-52-4	0.03429%	0.00422%	
			Urea	57-13-6	0.02764%	0.00341%	
			Diammonium peroxodisulphate	7727-54-0	0.02331%	0.00287%	
			Polypropylene glycol	25322-69-4	0.00864%	0.00107%	
			Sodium carbonate	497-19-8	0.00840%	0.00103%	
			Dicoco dimethyl quaternary ammonium chloride	61789-77-3	0.00509%	0.00063%	
			Methanol	67-56-1	0.00482%	0.00059%	
			Trisodium ortho phosphate	7601-54-9	0.00417%	0.00051%	
			Ethylene Glycol	107-21-1	0.00417%	0.00051%	
			Sodium erythorbate	6381-77-7	0.00346%	0.00043%	
			Thiourea formaldehyde polymer	Proprietary	0.00241%	0.00030%	
			Aliphatic alcohols, ethoxylated #2	Proprietary	0.00241%	0.00030%	
			Aliphatic acids	Proprietary	0.00185%	0.00023%	
			Prop-2-yn-1-ol	107-19-7	0.00080%	0.00010%	
			Hexadec-1-ene	629-73-2	0.00016%	0.00002%	
			Olefin hydrocarbon	Proprietary	0.00008%	0.00001%	
			Formaldehyde	50-00-0	0.00001%	0.00001%	

* Total Water Volume sources may include fresh water, produced water, and/or recycled water

** Information is based on the maximum potential for concentration and thus the total may be over 100%

Report ID: RPT-31541 (Generated on 10/23/2014 3:08 PM)

All component information listed was obtained from the supplier's Material Safety Data Sheets (MSDS). As such, the Operator is not responsible for inaccurate and/or incomplete information. Any questions regarding the content of the MSDS should be directed to the supplier who provided it. The Occupational Safety and Health Administration's (OSHA) regulations govern the criteria for the disclosure of this information. Please note that Federal Law protects "proprietary", "trade secret", and "confidential business information" and the criteria for how this information is reported on an MSDS is subject to 29 CFR 1910.1200(i) and Appendix D.

Received
Office of Oil & Gas
JUL 16 2015

10/23/2015

PRIBBLE #1H (47-103-02832) AS-DRILLED

PRIBBLE #1H SURFACE HOLE

STATE PLANE COORDINATES	L & L DECIMAL	U/M (NAD 83)
NORTH ZONE-NAD 27	NAD 27	ZONE 17
(N) 436596	39.69121	METERS
(E) 1626520	80.82010	4393510
		515440

PRIBBLE #1H LANDING POINT


STATE PLANE COORDINATES	L & L DECIMAL	U/M (NAD 83)
NORTH ZONE-NAD 27	NAD 27	ZONE 17
(N) 437312	39.69312	METERS
(E) 1627158	80.82496	4393721
		515222

PRIBBLE #1H BOTTOM HOLE

STATE PLANE COORDINATES	L & L DECIMAL	U/M (NAD 83)
NORTH ZONE-NAD 27	NAD 27	ZONE 17
(N) 439947	39.70005	METERS
(E) 1626257	80.82832	4394489
		514734


NOTES ON SURVEY

- NO DWELLINGS WITHIN 625' WERE FOUND.
- NO WATER WELLS OR DEVELOPED SPRINGS WITHIN 250' WERE FOUND.
- TIES TO WELLS AND CORNERS ARE BASED ON STATE PLANE GRID NORTH WV NORTH ZONE NAD '27.
- WELL LAT./LONG. ESTABLISHED BY SG-GPS(OPUS).
- SURFACE OWNER AND ADJACENT INFORMATION TAKEN FROM THE ASSESSOR AND COUNTY CLERK RECORDS OF WETZEL COUNTY IN JANUARY, 2014 AND INFORMATION PROVIDED BY STONE ENERGY CORPORATION.
- WELLS SHOWN ARE TAKEN FROM RECORDS OF WDEP.
- AS-DRILLED INFORMATION PROVIDED BY STONE ENERGY CORPORATION.

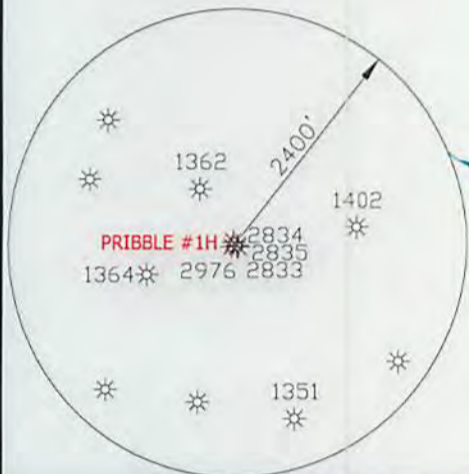

LEGEND

- LEASE BOUNDARY: Dashed line
- SURFACE BOUNDARY: Solid line
- CREEK/STREAM: Blue line with arrows
- ROADS: Red line
- AS-DRILLED LATERAL: Blue dashed line
- PROPOSED LATERAL: Red dashed line
- DISTRICT LINE: Dotted line
- PERMITTED WELL: Star symbol
- ROAD/ROUTE NUMBER: Circle with number

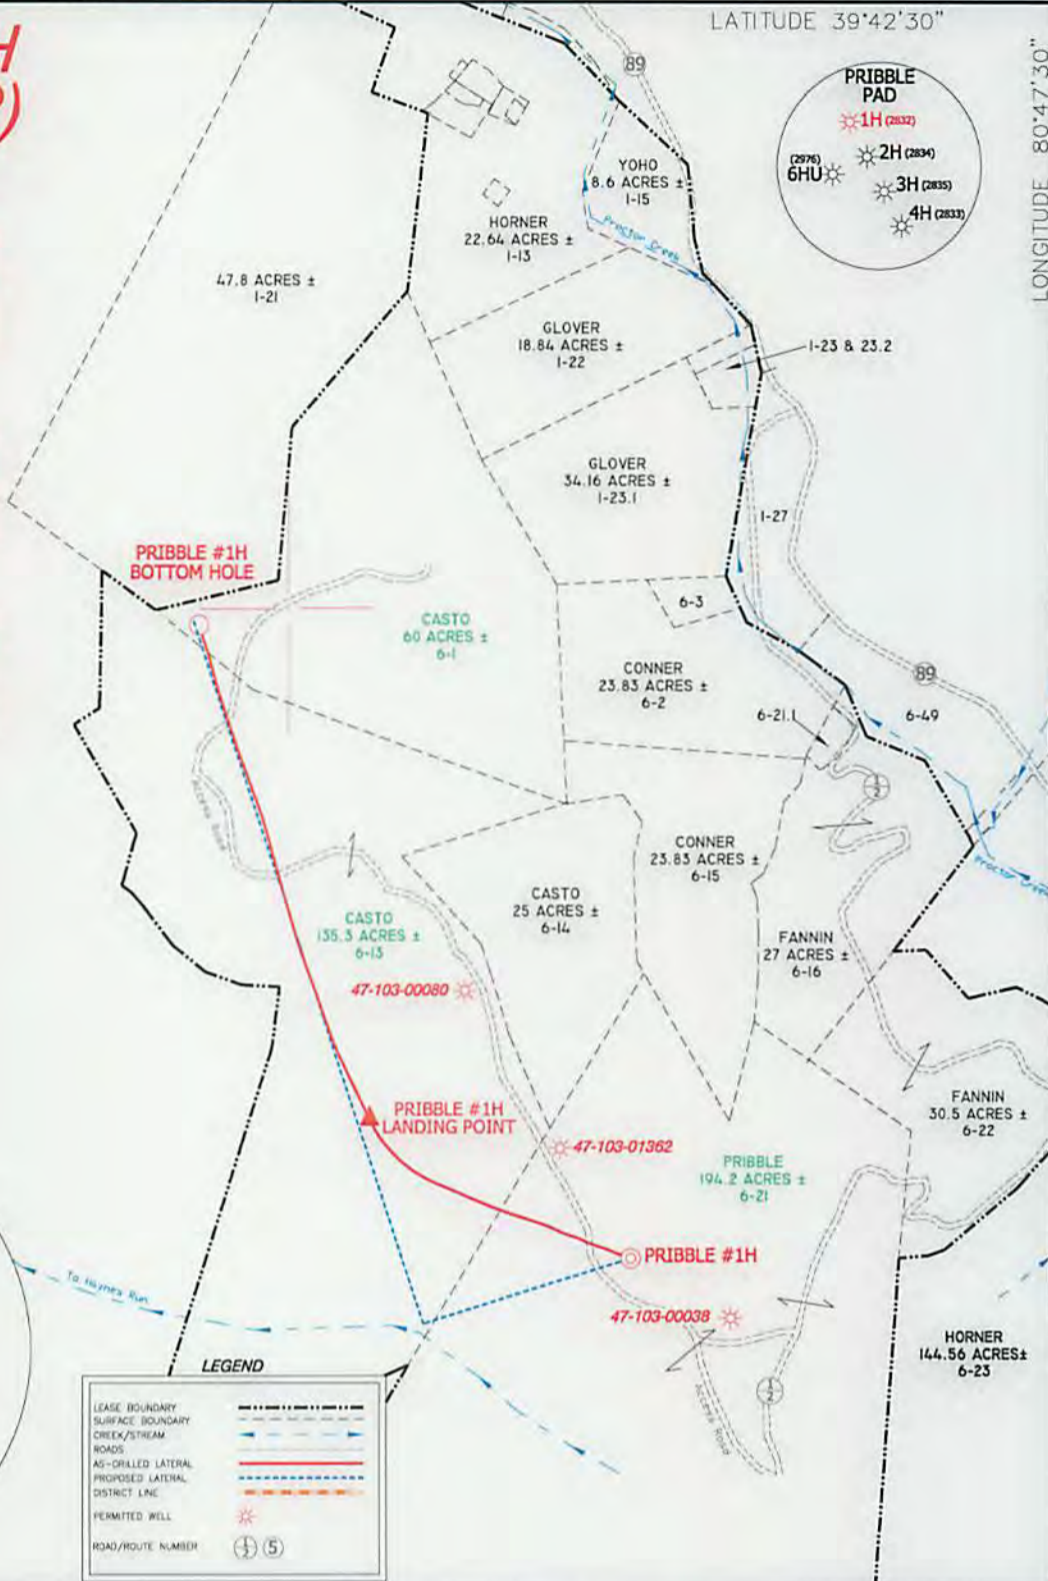

I, THE UNDERSIGNED, HEREBY CERTIFY THAT THIS PLAT IS CORRECT TO THE BEST OF MY KNOWLEDGE AND BELIEF AND SHOWS ALL THE INFORMATION REQUIRED BY LAW AND THE REGULATIONS ISSUED AND PRESCRIBED BY THE DIVISION OF ENVIRONMENTAL PROTECTION.

P.S. 834

HUPP Surveying & Mapping
P.O. Box 647 Grantsville, WV 26147
(304) 354-7035 EMAIL: hupp@frontiernet.net



(+) DENOTES LOCATION OF WELL ON UNITED STATES TOPOGRAPHIC MAPS.

DATE JUNE 5, 2015

OPERATORS WELL NO. PRIBBLE #1H

API WELL NO. 47-103-02832

STATE COUNTY PERMIT

MINIMUM DEGREE OF ACCURACY 1/2500 FILE NO. W2007 (BK 48-38)

PROVEN SOURCE OF ELEVATION SG-GPS (OPUS) SCALE 1" = 1000'

STATE OF WEST VIRGINIA
DIVISION OF ENVIRONMENTAL PROTECTION
OFFICE OF OIL AND GAS

WELL TYPE : OIL GAS LIQUID INJECTION WASTE DISPOSAL IF "GAS" PRODUCTION STORAGE DEEP SHALLOW

LOCATION : ELEVATION 1,321' WATERSHED PROCTOR CREEK

DISTRICT PROCTOR COUNTY WETZEL QUADRANGLE NEW MARTINSVILLE 7.5'

SURFACE OWNER RAYMOND PRIBBLE ACREAGE 194.2±

ROYALTY OWNER RAYMOND PRIBBLE, et al LEASE ACREAGE 389.50± **10/23/2015**

PROPOSED WORK : LEASE NO. _____

DRILL CONVERT DRILL DEEPER REDRILL FRACTURE OR STIMULATE PLUG OFF OLD FORMATION PERFORATE NEW FORMATION PLUG AND ABANDON CLEAN OUT AND REPLUG OTHER _____

PHYSICAL CHANGE IN WELL (SPECIFY) _____ TARGET FORMATION MARCELLUS

ESTIMATED DEPTH TVD 6,564' MD 10,145'

WELL OPERATOR STONE ENERGY CORPORATION DESIGNATED AGENT TIM MCGREGOR

ADDRESS P.O. BOX 52807 LAFAYETTE, LA 70508 ADDRESS 1300 FORT PIERPONT DR., SUITE 201 MORGANTOWN, WV 26508