

LINE	BEARING	DIST.
R1	S 31° 10' 50\"/>	

FILE NO. R005461.0475
 DRAWING NO. WELL 3H PLAT
 SCALE 1" = 1000'
 MINIMUM DEGREE OF ACCURACY 1:2500
 PROVEN SOURCE OF ELEVATION GPS (SURVEY GRADE)

I THE UNDERSIGNED, HEREBY CERTIFY THAT THIS PLAT IS CORRECT TO THE BEST OF MY KNOWLEDGE AND BELIEF AND SHOWS ALL THE INFORMATION REQUIRED BY LAW AND THE REGULATIONS ISSUED AND PRESCRIBED BY THE DEPARTMENT OF ENVIRONMENTAL PROTECTION.

(SIGNED) Jason A. McVicker
 R.P.E. _____ I.L.S. 2050



STATE OF WEST VIRGINIA
DEPARTMENT OF ENVIRONMENTAL PROTECTION
OIL AND GAS DIVISION

DATE NOVEMBER 5, 2012
 OPERATOR'S WELL NO. STONE 1 - 3H
 API WELL NO. _____

WELL TYPE: OIL ___ GAS X LIQUID INJECTION ___ WASTE DISPOSAL ___
 (IF "GAS,") PRODUCTION ___ STORAGE ___ DEEP ___ SHALLOW X


LOCATION: ELEVATION 1231.8 WATERSHED: DOOLIN RUN
 DISTRICT: MAGNOLIA COUNTY: WETZEL
 QUADRANGLE: NEW MARTINSVILLE, WV-OHIO

SURFACE OWNER: STONE ENERGY CORP. ACREAGE: ±97.05
OIL & GAS ROYALTY OWNER: SEE TABLE ATTACHED LEASE ACREAGE: ±118.703
 LEASE NO. _____

PROPOSED WORK: DRILL X CONVERT ___ DRILL DEEPER ___ REDRILL ___ FRACTURE OR STIMULATE X
 PLUG OFF OLD FORMATION ___ PERFORATE NEW FORMATION ___ PLUG AND ABANDON ___
 CLEAN OUT AND REPLUG ___ OTHER PHYSICAL CHANGE IN WELL (SPECIFY) _____


TARGET FORMATION: MARCELLUS SHALE ESTIMATED DEPTH: TVD 6,630' MD 12,980'
WELL OPERATOR: STONE ENERGY CORPORATION DESIGNATED AGENT: TIM MCGREGOR
ADDRESS: P.O. BOX 52807 ADDRESS: 6000 HAMPTON CENTER, SUITE B
LAFAYETTE, LA 70508 MORGANTOWN, WV 26505

03/22/2013

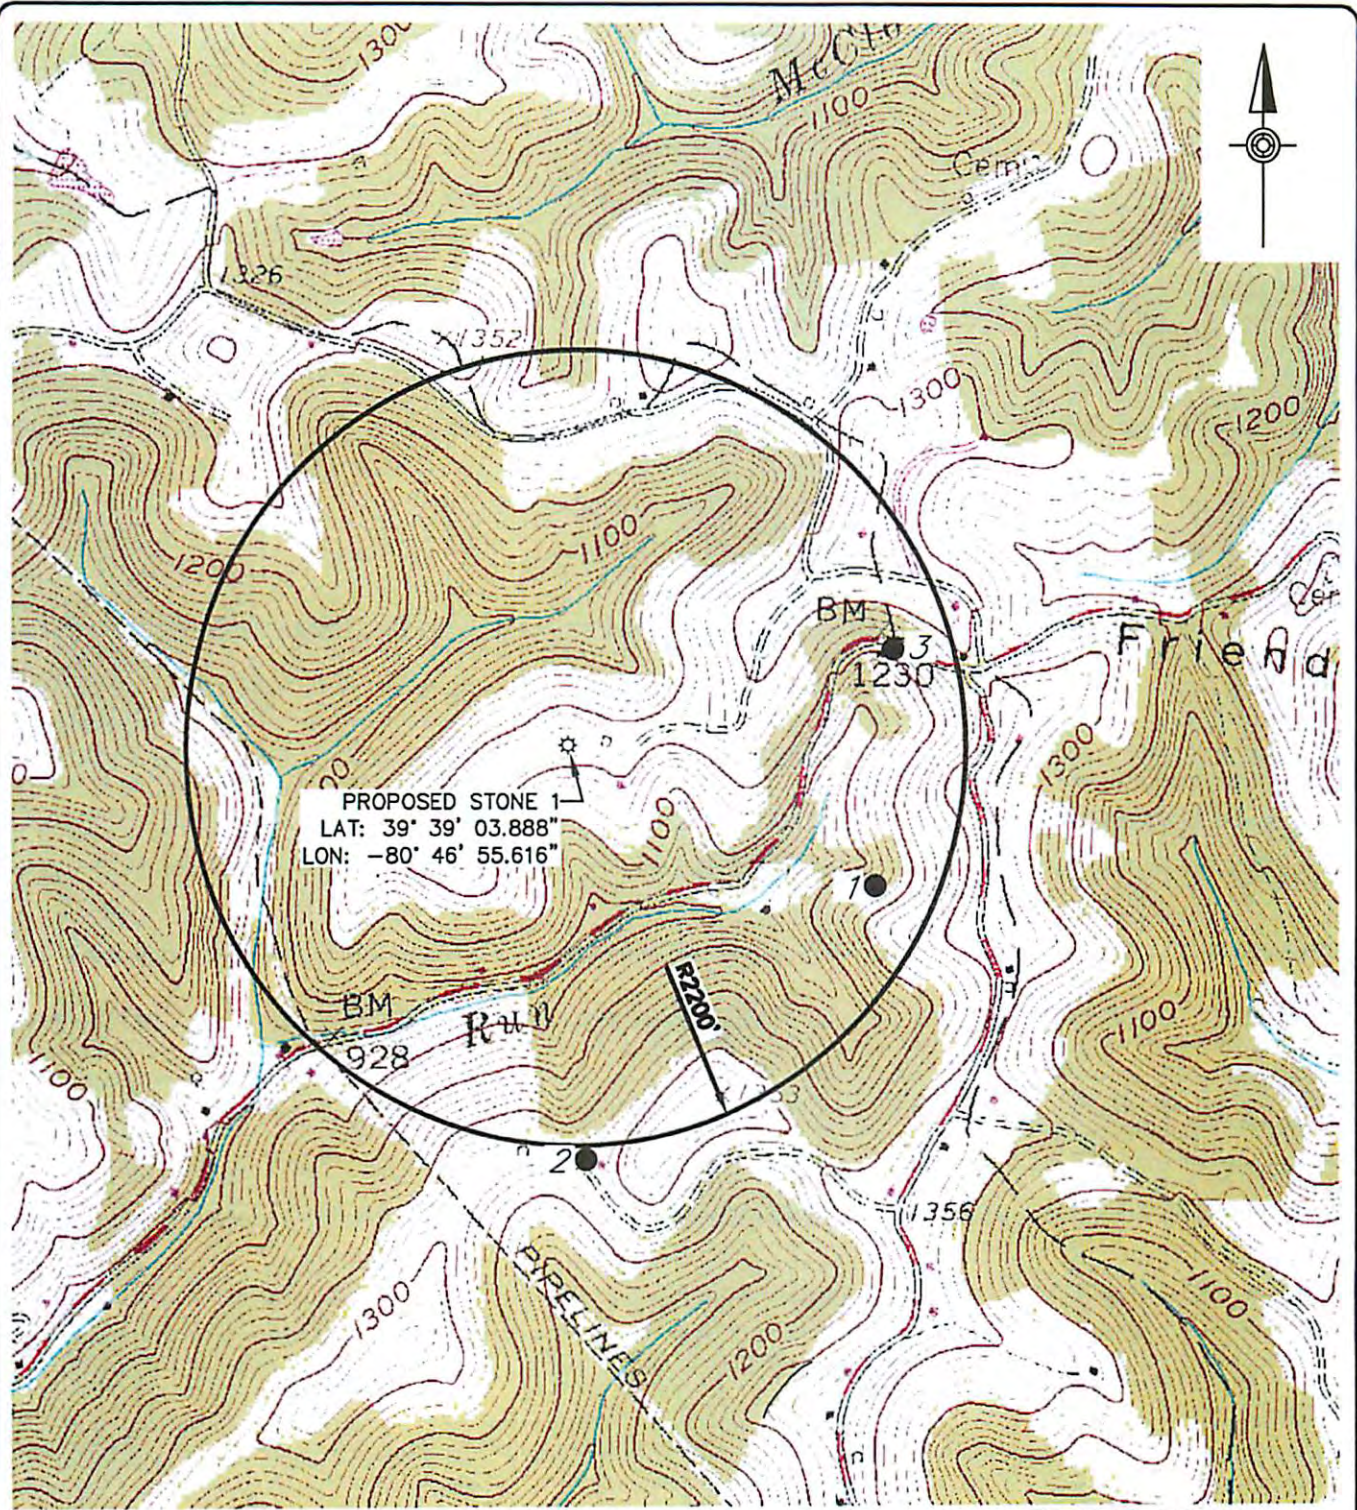

PROPOSED STONE 1
 LAT: 39° 39' 03.888"
 LON: -80° 46' 55.616"

- NOTES:
1. USGS TOPOGRAPHIC MAP:
 NEW MARTINSVILLE, WV & WILEYVILLE, WV 7.5' USGS QUADRANGLES
 2. ALL COORDINATES SHOWN ARE IN WV STATE PLANE-
 NORTH (NAD 83) WV83-NF

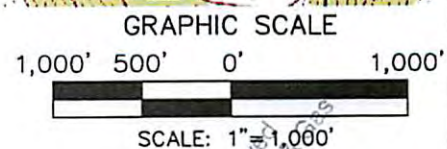

File name: C:\p005461_0475\Plan Set\DWG\0054610475.dwg Layout: 00 M-01 Nov 06, 2012 10:33am toadad

HRG
 Herbert, Rowland & Grubic, Inc.
 Engineering & Related Services

240 Scott Avenue, Suite 1
 Morgantown, WV 26508
 (304) 284-9222
 Fax (304) 284-9223
 hrg@hrg-inc.com
 www.hrg-inc.com

WATER / WELL LOCATION MAP
 FOR
STONE 1 - 3H
 Form W-9

MAGNOLIA DISTRICT WETZEL COUNTY WEST VIRGINIA

PROJ. MGR.	JAM
DESIGN	CES
CADD	CES
CHECKED	ALC
SCALE	1" = 1000'
DATE	NOV. 2012

DRAWING NO.	
WL-01	
1	1
PROJECT P005461.0475	

03/22/2013