



west virginia department of environmental protection

Office of Oil and Gas
601 57th Street SE
Charleston, WV 25304
(304) 926-0450
(304) 926-0452 fax

Earl Ray Tomblin, Governor
Randy C. Huffman, Cabinet Secretary
www.dep.wv.gov

PERMIT MODIFICATION APPROVAL

May 01, 2014

EQT PRODUCTION COMPANY
POST OFFICE BOX 280
BRIDGEPORT, WV 26330

Re: Permit Modification Approval for API Number 10302939, Well #: 514565

Horizontal Extended

Oil and Gas Operator:

The Office of Oil and Gas has reviewed the attached permit modification for the above referenced permit. The attached modification has been approved and well work may begin. Please be reminded that the oil and gas inspector is to be notified twenty-four (24) hours before permitted well work is commenced.

Please call James Martin at 304-926-0499, extension 1654 if you have any questions.

Sincerely,

for
Gene Smith
Regulatory/Compliance Manager
Office of Oil and Gas



47 10302939

MOD

January 31, 2014

Mr. Gene Smith
West Virginia Department of Environmental Protection
Office of Oil and Gas
601 57th Street SE
Charleston, WV 25304

Re: Modification of (BIG367)514565, 47-10302939

Dear Mr. Smith,

Attached is a modification for the above well. EQT would like to extend the length of the horizontal section. A new WW-6B, well schematics and mylar plat are enclosed for your review.

If you have any questions, please do not hesitate to contact me at (304) 848-0076.

Sincerely,

Vicki Roark
Permitting Supervisor-WV

Enc.

Cc: Derek Haught
P.O. Box 85
Smithville, WV 26178

Received

FEB 19 2014

Office of Oil and Gas
WV Dept. of Environmental Protection

4710302939

MOD

STATE OF WEST VIRGINIA
DEPARTMENT OF ENVIRONMENTAL PROTECTION, OFFICE OF OIL AND GAS
W.VA. CODE §22-6A - WELL WORK PERMIT APPLICATION

1) Well Operator: EQT Production Company

Operator ID	103	District	4	Quadrangle	254
-------------	-----	----------	---	------------	-----

2) Operator's Well Number: 514565 Well Pad Name: BIG367

3) Farm Name/Surface Owner: Henthorn et al Public Road Access: Rt. 74

4) Elevation, current ground: 1,474.3 Elevation, proposed post-construction: 1,442.9

5) Well Type: (a) Gas Oil Underground Storage
Other _____

(b) If Gas: Shallow Deep
Horizontal

6) Existing Pad? Yes or No: yes

7) Proposed Target Formation(s), Depth(s), Anticipated Thicknesses and Associated Pressure(s):
Target formation is Genesee at a depth of 7422' with the anticipated thickness to be 31 feet and anticipated target pressure of 4689 PSI

8) Proposed Total Vertical Depth: 7,422

9) Formation at Total Vertical Depth: Genesee

10) Proposed Total Measured Depth: 15,214

11) Proposed Horizontal Leg Length: 6,914

12) Approximate Fresh Water Strata Depths: 433, 478, 705

13) Method to Determine Fresh Water Depth: By offset wells

14) Approximate Saltwater Depths: 1965, 2130, 2168

15) Approximate Coal Seam Depths: 513, 727, 831, 882, 1019, 1190, 1680

16) Approximate Depth to Possible Void (coal mine, karst, other): None reported

17) Does proposed well location contain coal seams directly overlying or adjacent to an active mine?

(a) If Yes, provide Mine Info: Name: _____
Depth: _____
Seam: _____
Owner: _____

DMH
2-12-14

Received

FEB 19 2014

Office of Oil and Gas
WV Dept. of Environmental Protection

05/02/2014

CASING AND TUBING PROGRAM

18)

TYPE	Size	New or Used	Grade	Weight per ft.	FOOTAGE: for Drilling	INTERVALS: Left in Well	CEMENT: Fill-up (Cu.Ft.)
Conductor	26	New	MC-50	77	80	80	98 CTS
Fresh Water	13 3/8	New	MC-50	54	956	956	832 CTS
Coal							
Intermediate	9 5/8	New	MC-50	40	2,900	2,900	1134 CTS
Production	5 1/2	New	P-110	20	15,214	15,214	See Note 1
Tubing	2 3/8		J-55	4.6			May not be run, if run will be set 100' less than TD
Liners							

TYPE	Size	Wellbore Diameter	Wall Thickness	Burst Pressure	Cement Type	Cement Yield (cu. ft./k)
Conductor	26	30	0.312	-	Construction	1.18
Fresh Water	13 3/8	17 1/2	0.38	2,480	1	1.21
Coal						
Intermediate	9 5/8	12 3/8	0.395	3,600	1	1.21
Production	5 1/2	8 1/2	0.361	12,640	-	1.27/1.86
Tubing						
Liners						

Packers

Kind:	N/A			
Sizes:	N/A			
Depths Set:	N/A			

Note 1: EQT plans to bring the TOC on the production casing cement job 1,000' above kick off point, which is at least 500' above the shallowest production zone, to avoid communication.

DMH
2-12-14

Received

FEB 19 2014

Office of Oil and Gas
WV Dept. of Environmental Protection

05/02/2014

MOD

(3/13)

19) Describe proposed well work, including the drilling and plugging back of any pilot hole:

Drill and complete a new horizontal well in the Genesee formation. The vertical drill to go down to an approximate depth of 6709'.
then kick off the horizontal leg into the Genesee using a slick water frac.

20) Describe fracturing/stimulating methods in detail, including anticipated max pressure and max rate:

Hydraulic fracturing is completed in accordance with state regulations using water recycled from previously fractured wells and obtained from freshwater sources. This water is mixed with sand and a small percentage (less than 0.3%) of chemicals (including 15% Hydrochloric acid, gelling agent, gel breaker, friction reducer, biocide, and scale inhibitor), referred to in the industry as a "slickwater" completion. Maximum anticipated treating pressures are expected to average approximately 8500 psi, maximum anticipated treating rates are expected to average approximately 100 bpm. Stage lengths vary from 150 to 300 feet. Average approximately 200,000 barrels of water per stage. Sand sizes vary from 100 mesh to 20/40 mesh. Average approximately 200,000 pounds of sand per stage.

21) Total area to be disturbed, including roads, stockpile area, pits, etc. (acres): 16.2

22) Area to be disturbed for well pad only, less access road (acres): 15.42

23) Describe centralizer placement for each casing string.

- Surface: Bow spring centralizers – One at the shoe and one spaced every 500'.
- Intermediate: Bow spring centralizers– One cent at the shoe and one spaced every 500'.
- Production: One spaced every 1000' from KOP to Int csg shoe

24) Describe all cement additives associated with each cement type. Surface (Type 1 Cement): 0-3% Calcium Chloride
Used to speed the setting of cement slurries.

0.4% flake. Loss Circulation Material (LCM) is used to combat the loss of the cement slurry to a thief zone.
Intermediate (Type 1 Cement): 0-3% Calcium Chloride. Salt is used in shallow, low temperature formations to speed the setting of cement slurries. 0.4% flake. Loss Circulation Material (LCM) is used to combat the loss of whole drilling fluid or cement slurry (not filtrate) to a thief zone.

Production:

Lead (Type 1 Cement): 0.2-0.7% Lignosulfonate (Retarder). Lengthens thickening time.

0.3% CFR (dispersant). Makes cement easier to mix.

Tail (Type H Cement): 0.25-0.40% Lignosulfonate (Retarder). Lengthens thickening time.

0.2-0.3% CFR (dispersant). This is to make the cement easier to mix.

60 % Calcium Carbonate. Acid solubility.

0.4-0.6% Halad (fluid loss). Reduces amount of water lost to formation.

25) Proposed borehole conditioning procedures. Surface: Circulate hole clean (Approximately 30-45 minutes) rotating & reciprocating one full joint until cuttings diminish at surface. When cuttings returning to surface diminish, continue to circulate an additional 5 minutes. To ensure that there is no fill, short trip two stands with no circulation. If there is fill, bring compressors back on and circulate hole clean. A constant rate of higher than expected cuttings volume likely indicates washouts that will not clean up.

Intermediate: Circulate hole clean (Approximately 30-45 minutes) rotating & reciprocating one full joint until cuttings diminish at surface. When cuttings returning to surface diminish, continue to circulate an additional 5 minutes. If foam drilling, to enhance hole cleaning use a soap sweep or increase injection rate & foam concentration.

Production: Pump marker sweep with nut plug to determine actual hole washout. Calculate a gauge holes bottoms up volume. Perform a cleanup cycle by pumping 3-5 bottoms up or until the shakers are clean. Check volume of cuttings coming across the shakers every 15 minutes.

*Note: Attach additional sheets as needed.

D.M.H
2-12-14

Received

FEB 19 2014

05/02/2014



47 10302939
MOD

January 31, 2014

Mr. Gene Smith
West Virginia Department of Environmental Protection
Office of Oil and Gas
601 57th Street SE
Charleston, WV 25304

Re: Casing on BIG367(514565) 47-10302939

Dear Mr. Smith,

EQT is requesting the 13 3/8" surface casing to be set 50' below the deepest red rock show to cover potential red rock issues. The proposed casing set depth is above ground elevation. The reason for this is the red rock swells during drilling of the intermediate section causing many drilling problems such as but not limited to lost drilling assemblies and casing running issues.

In reviewing the BIG367, we would like to request to set the surface casing deeper on each well. The 13 3/8" casing will be set at a depth of approximately 956' KB (50' below the anticipated red rock show).

If you have any questions, please do not hesitate to contact me at (304) 848-0076.

Sincerely,

Vicki Roark
Permitting Supervisor-WV

Enc.

Received

FEB 19 2014

Office of Oil and Gas
WV Dept. of Environmental Protection


DMH
2-12-14

05/02/2014

Well Schematic
EQT Production

Well Name: 514565 (B)(335/H4)
County: Weirza
State: West Virginia

Elevation KB: 1456
Target: Genesee
Prospect: 162
Azimuth: 1305
Vertical Section

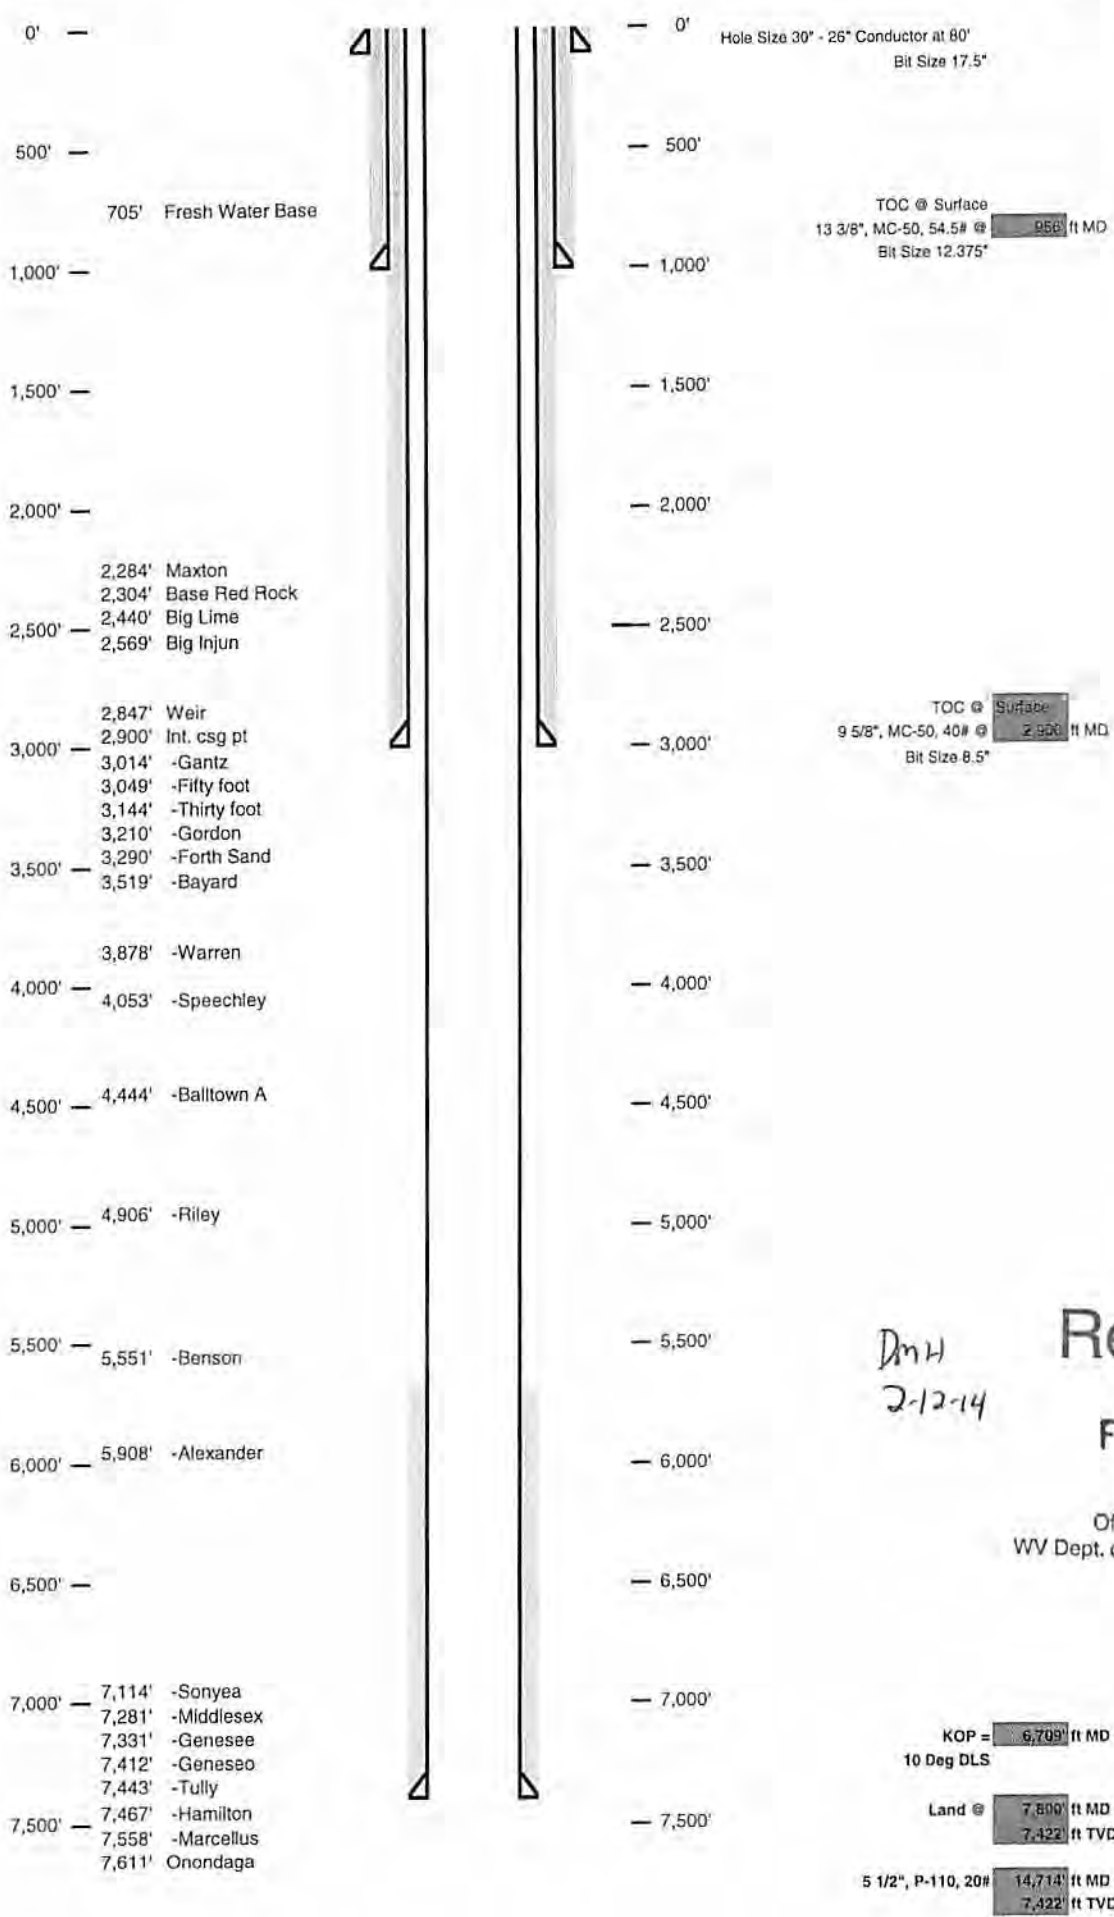

DMH
2-12-14

Received

FEB 19 2014

Office of Oil and Gas
WV Dept. of Environmental Protection


05/02/2014

4710302939

MOD

Well 514565 (BIG367H4)
 EQT Production
 Big Run
 Wetzel West Virginia

Azimuth 162
 Vertical Section 750

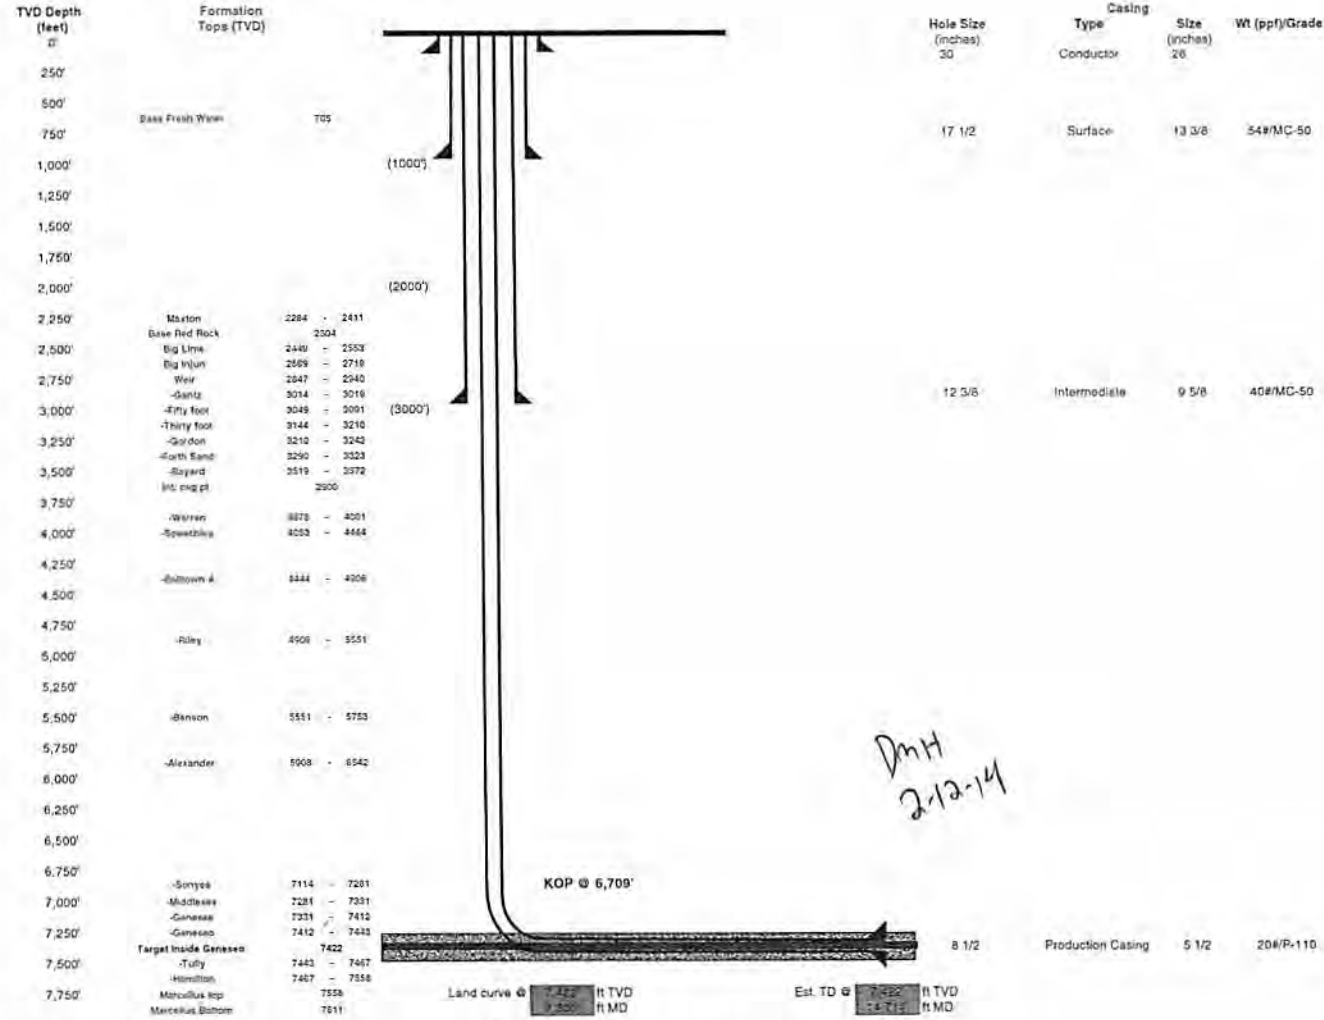

DMH
2-12-14

Proposed Well Work:
 Drill and complete a new horizontal well in the Genesee formation.
 The vertical drill to go down to an approximate depth of 6709'.

Received

FEB 19 2014

Office of Oil and Gas
 WV Dept. of Environmental Protection


103 02939

EQT PRODUCTION BIG 367 WELL PAD AND ACCESS ROAD WETZEL COUNTY, WV


✓ Plat spotted

BIG RUN, WV QUAD MAP

PROJECT LOCATION

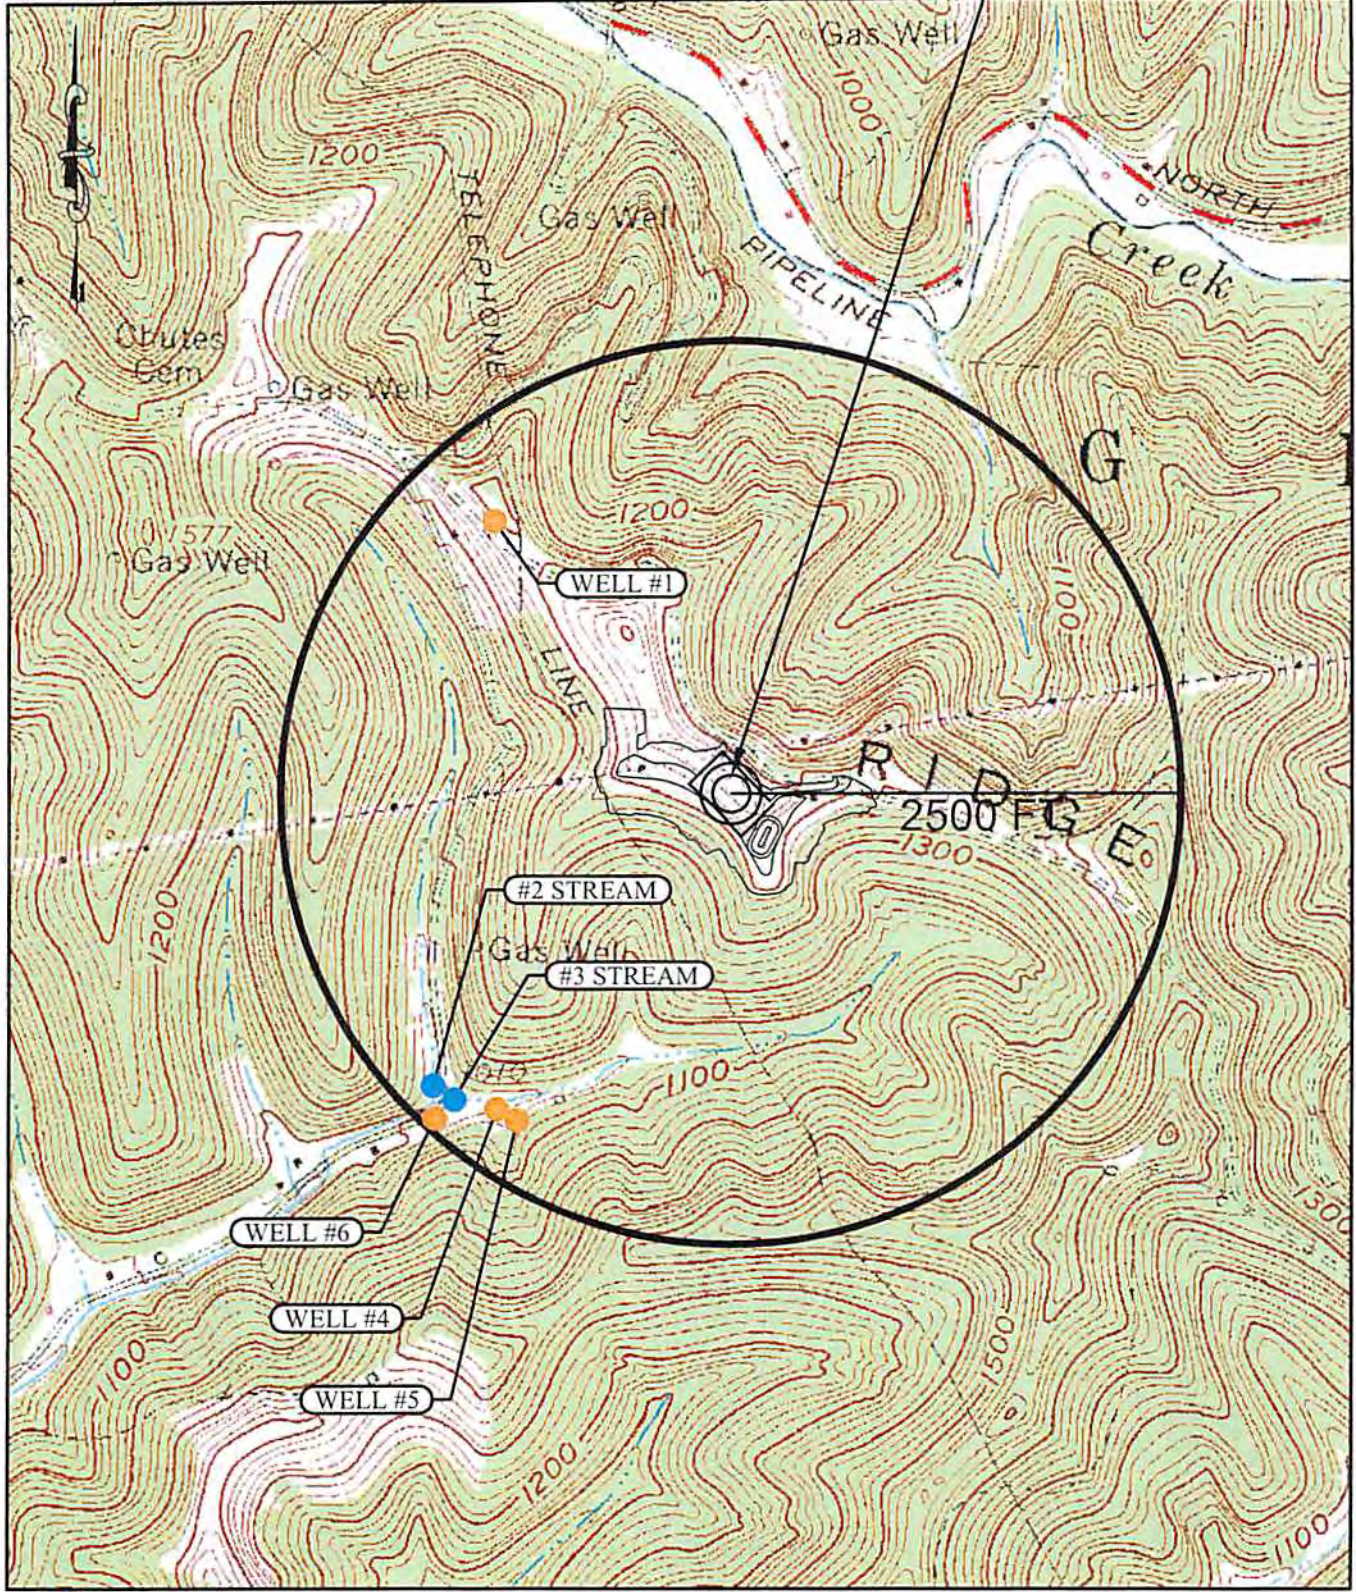

- EXISTING WELL
- EXISTING STREAM

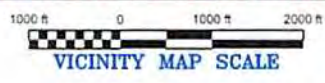

05/02/2014

RECEIVED
Office of Oil & Gas
SEP 12 2013

WV Department of
Environmental Protection


EQT WELL NO. 514565

LATITUDE 39° 35' 00"

LONGITUDE 80° 32' 30"

NOTES:
 -PLAT ORIENTATION, CORNERS, AND WELL REFERENCES ARE BASED UPON THE GRID NORTH MERIDIAN FOR THE WV STATE PLANE COORDINATE SYSTEM, NORTH ZONE NAD 27. WELL LOCATION REFERENCE TIES ARE BASED UPON THE MAGNETIC MERIDIAN.
 -THERE ARE NO (0) WATER WELL(S) LOCATED WITHIN 250' OF WELL H4.
 -THERE ARE NO (0) STRUCTURE(S) LOCATED WITHIN 625' OF WELL H4.


☉ = MONUMENT FOUND
 IRON REBAR UNLESS NOTED OTHERWISE.

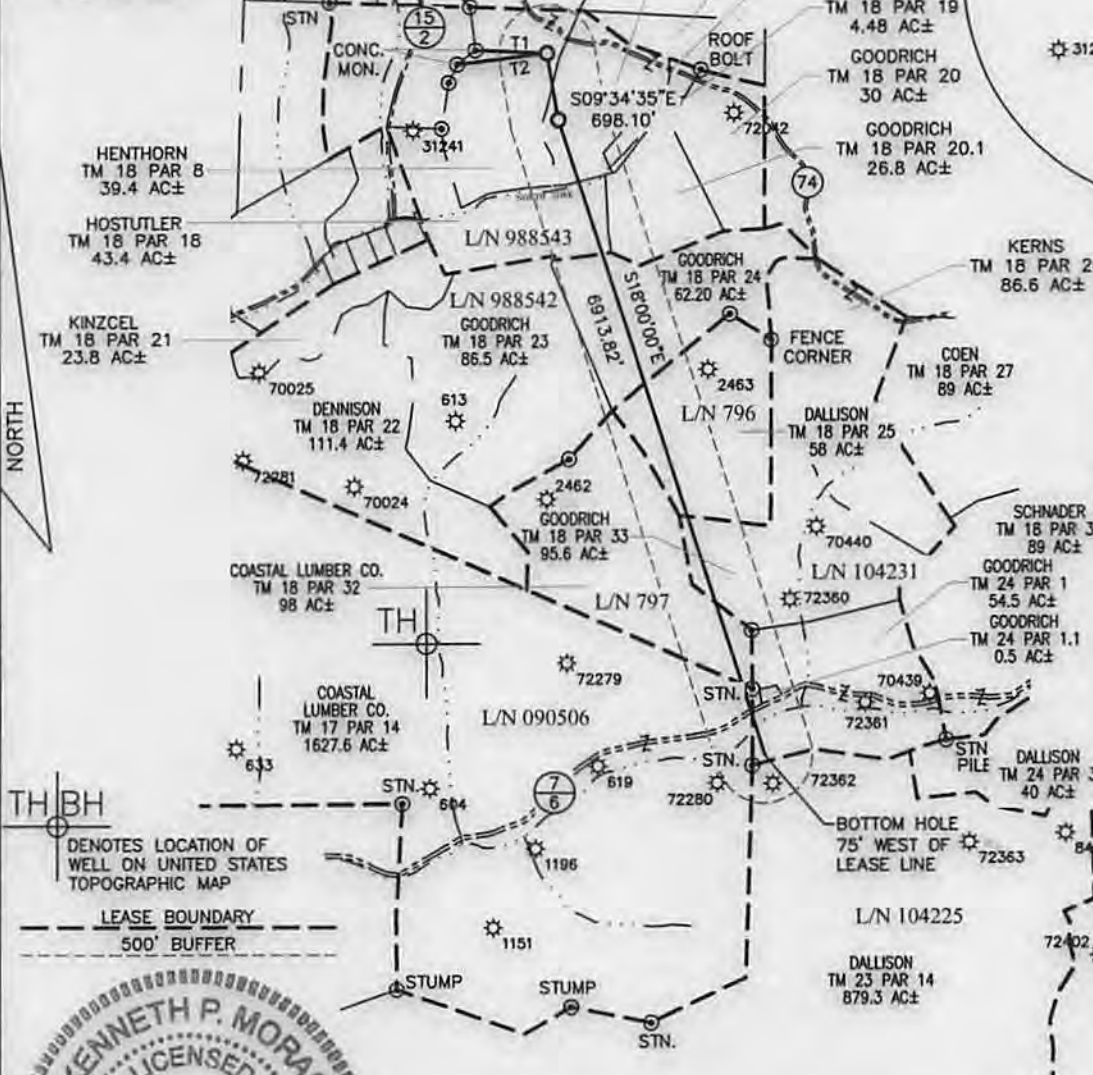


WELL 514565 TOP HOLE
 STATE PLANE COORDINATES (NAD 27 NORTH ZONE)
 N:386644.959
 E:1695471.180
 LAT:39.556623
 LON:80.579891
 UTM COORDINATES (NAD 83-METER)
 N:4378632.888
 E:536091.251

WELL 514565 LAUNCH POINT
 STATE PLANE COORDINATES (NAD 27 NORTH ZONE)
 N:385956.588
 E:1695587.345
 LAT:39.554737
 LON:80.579450
 UTM COORDINATES (NAD 83-METER)
 N:4378423.759
 E:536130.134

WELL 514565 BOTTOM HOLE
 STATE PLANE COORDINATES (NAD 27 NORTH ZONE)
 N:379381.156
 E:1697724.063
 LAT:39.536756
 LON:80.571595
 UTM COORDINATES (NAD 83-METER)
 N:4376431.358
 E:536814.469

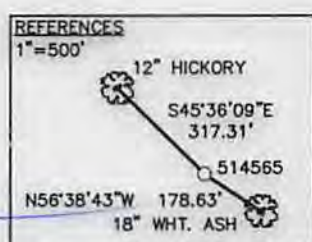

LINE	BEARING	DIST.
T1	S87°22'01"E	749.34'
T2	N83°18'29"E	945.59'

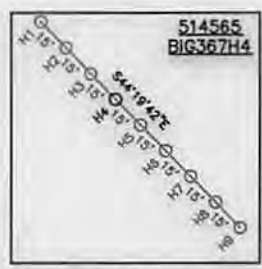

KENNETH P. MORAN P.S. 1333
 I THE UNDERSIGNED, HEREBY CERTIFY THAT THIS PLAT IS CORRECT TO THE BEST OF MY KNOWLEDGE AND BELIEF AND SHOWS ALL THE INFORMATION REQUIRED BY LAW AND THE RULES ISSUED AND PRESCRIBED BY THE DEPARTMENT OF ENVIRONMENTAL PROTECTION.

FILE NO. 030-2259
 SCALE: 1"=2000'
 MINIMUM DEGREE OF ACCURACY: 1 in 2500
 PROVEN SOURCE OF ELEVATION: OPUS SURVEY GRADE GPS

STATE OF WEST VIRGINIA
 DIVISION OF ENVIRONMENTAL PROTECTION
 OFFICE OF OIL & GAS

DATE JANUARY 13, 2014
 OPERATOR'S WELL NO. 514565
 API WELL NO. MOD
 47 - 103 - 02939 H6A
 STATE COUNTY PERMIT

WELL TYPE: OIL GAS LIQUID INJECTION WASTE DISPOSAL (IF "GAS"), PRODUCTION STORAGE DEEP SHALLOW
 LOCATION: ELEVATION: EG: 1,474.3' PROP: 1,442.90' WATER SHED: NORTH FORK OF FISHING CREEK

DISTRICT: GRANT COUNTY: WETZEL
 QUADRANGLE: BIG RUN ACREAGE: 39.4 AC±
 SURFACE OWNER: DENCIL HENTHORN ET AL LEASE ACREAGE: 2,117.03 AC±
 OIL & GAS ROYALTY OWNER: SHIBEN ESTATE, INC., CNX GAS CO., LLC LEASE NO. 988543/988542/796 797/090506/104231

THRASHER
 THE THRASHER GROUP, INC.
 500 WHITE OAKS BLVD.
 BRIDGEPORT, WV 26330
 PHONE 805/0212014

PROPOSED WORK: DRILL CONVERT DRILL DEEPER REDRILL FRACTURE OR STIMULATE
 PERFORATE NEW FORMATION PLUG OFF OLD FORMATION OTHER PHYSICAL CHANGE IN WELL (SPECIFY)

PLUG AND ABANDON _____ CLEAN OUT AND REPLUG _____
 TARGET FORMATION: GENESEO ESTIMATED DEPTH: TVD/MD

WELL OPERATOR: EQT PRODUCTION DESIGNATED AGENT: REX C. RAY
 ADDRESS: 115 PROFESSIONAL PLACE ADDRESS: 115 PROFESSIONAL PLACE
 BRIDGEPORT, WV 26330 BRIDGEPORT, WV 26330

USER: kpoth
 LAYOUT: H4 (2)
 NORTH
 PLOT DATE/TIME: 2/5/2014 - 7:22am
 CAD FILE: R:\030-2259 EQT BIG367 Well Pad and Access Rd\Survey\030-2259 BIG 367 -EQT 2000.dwg