

BOTTOM HOLE: LON: -80°38'04.9"

LON: -80°36'45.5"

8255

LAT: 39°37'30"
MAP OF
H.G. ENERGY, LLC
-MILLER 406 UNIT-

LON: 80°35'00"

3625

LAT: 39°36'54.2"

BOTTOM HOLE: LAT: 39°37'56.0"

SURVEY NOTES

1 - Well ties and Latitude and Longitude were measured by DGPS (Sub-meter Mapping Grade). Bearings are referenced to UTM Grid North (Zone 17 North - NAD 1983).

2 - Surface owners & adjacent information obtained from Wetzel Co. Assessor's Office. Lease notes, & line mapping provided by HGE GIS system. Ends of unit lines mapped by HGE LLC & HGE.

3 - No Title Opinion was provided to the Surveyor during this survey. This survey is subject to a complete Title Opinion.

UTM Coordinates (Zone 17N-NAD 1983)


Surface N-4,385,114m.
E-533,266m.

Bottom Hole N-4,387,013m.
E-531,384m.

NAD83 LOCATION REFERENCES

N 42°24' W 531' 5/8" REBAR
S 21°23' E 205' SPIKE

No known water wells or developed springs within 250' of the surface location of the proposed well, or qualifying structure within 625' of the said proposed well.

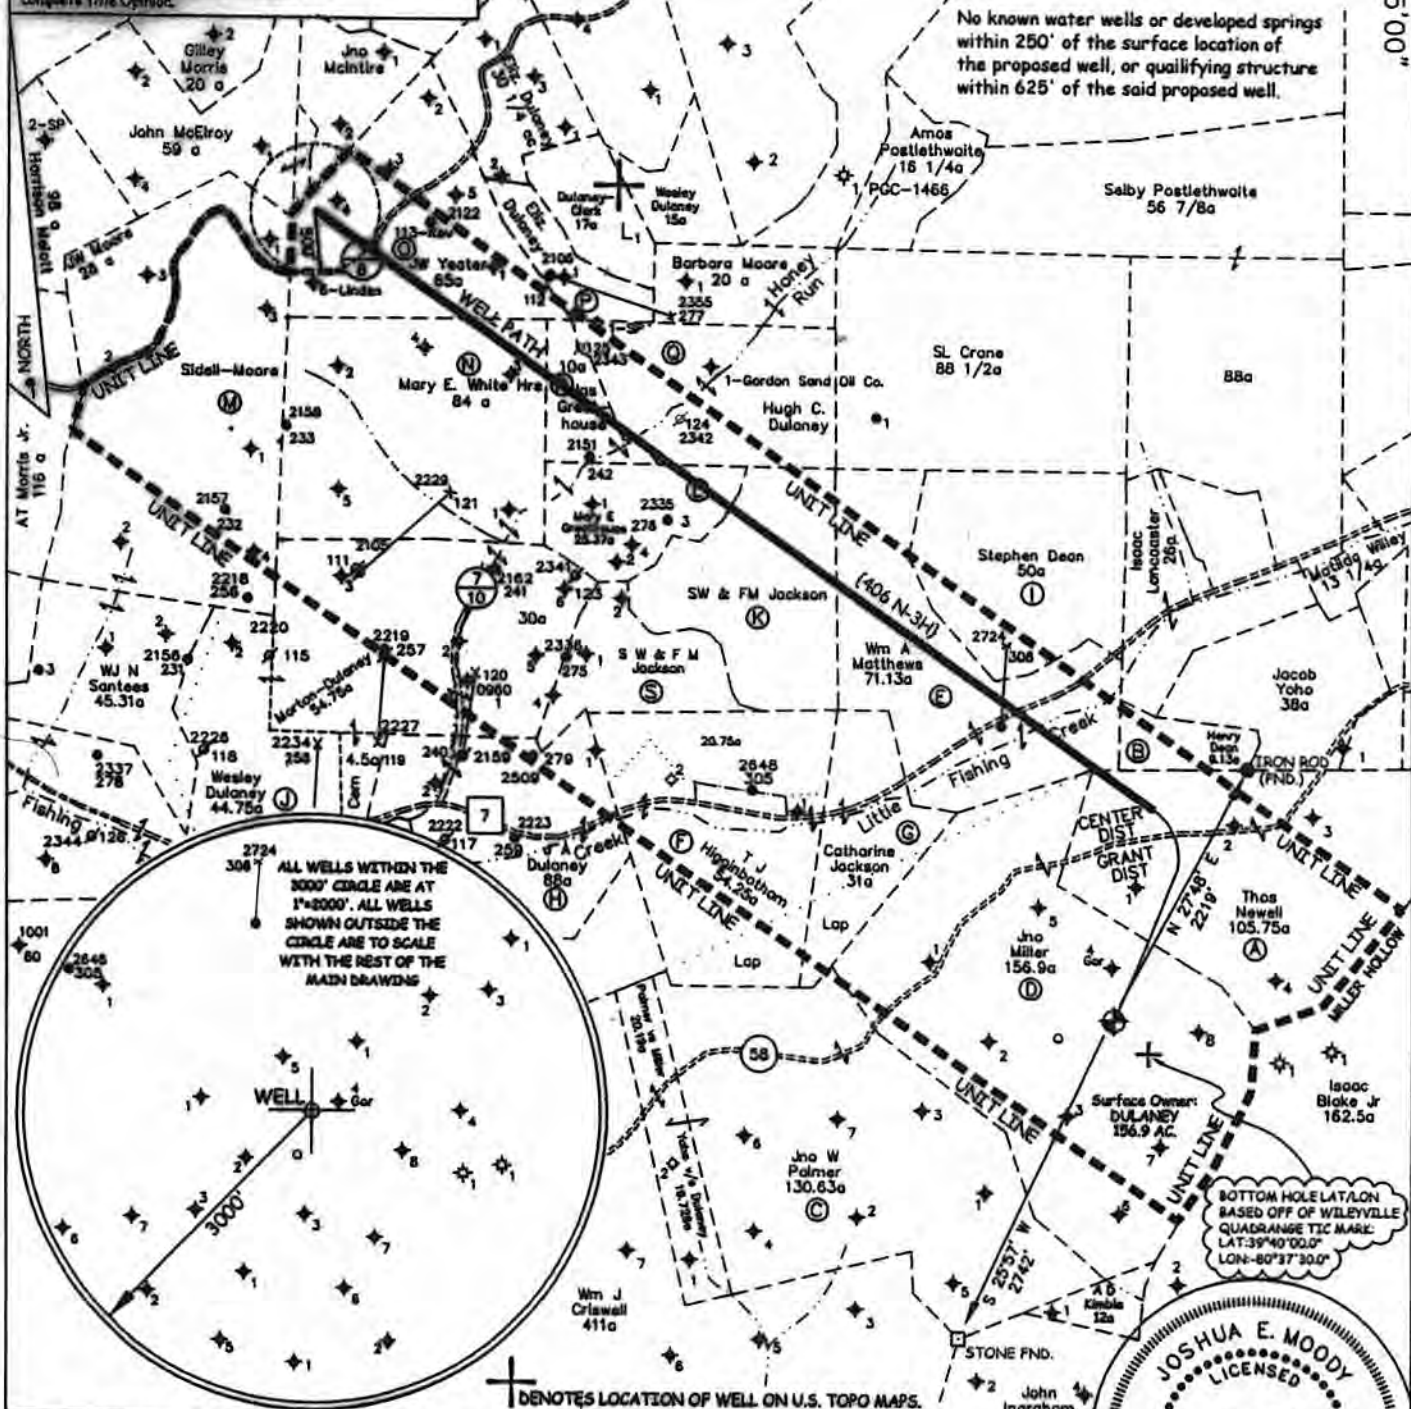

JOB # 13-001
DRAWING # 13HG405B 406B
SCALE 1" = 1500'
MINIMUM DEGREE OF ACCURACY 1/200'
PROVEN SOURCE OF ELEV. SUBMETER MAPPING GRADE GPS

I THE UNDERSIGNED, HEREBY CERTIFY THAT THIS PLAT IS CORRECT TO THE BEST OF MY KNOWLEDGE AND BELIEF AND SHOWS ALL THE INFORMATION REQUIRED BY LAW AND THE REGULATIONS ISSUED AND PERSCRIBED BY THE DEPARTMENT OF ENVIRONMENTAL PROTECTION.



WEST VIRGINIA DEPARTMENT OF ENVIRONMENTAL PROTECTION OFFICE OF OIL AND GAS

MOODY LAND SURVEYING, LLC
ST. MARYS, WV 26170

JOSHUA E. MOODY, P.S. 2020
DATE 1/27/14
OPERATOR'S WELL # 406 N-3H

WELL TYPE: OIL GAS LIQUID INJECTION WASTE DISPOSAL HORIZONTAL **CANCELLED**

(IF "GAS") PRODUCTION STORAGE DEEP SHALLOW

LOCATION: ELEVATION 1369' WATERSHED NORTH FOR, FISHING CREEK
DISTRICT GRANT COUNTY WETZEL API WELL # 47 - 103 - 02987 H6A

QUADRANGLE BIG RUN 7.5' STATE COUNTY PERMIT

SURFACE OWNER DALE K. DULANEY (surface hole) ACREAGE 156.9 AC. +/-
OIL & GAS ROYALTY OWNER ARTHUR MILLER et al LEASE ACREAGE 156.9 AC. +/-
PROPOSED WORK: DRILL CONVERT DRILL DEEPER REDRILL FRACTURE OR STIMULATE PLUG OFF OLD FORMATION PERFORATE NEW FORMATION
OTHER PHYSICAL CHANGE IN WELL (SPECIFY) _____
PLUG & ABANDON CLEAN OUT & REPLUG _____
TARGET FORMATION MARCELLUS
WELL OPERATOR H.G. ENERGY, LLC ESTIMATED DEPTH TVD= 7,080' MD= 16,248'
DESIGNATED AGENT MIKE KIRSCH
ADDRESS 5260 DuPONT ROAD ADDRESS 5260 DuPONT ROAD
PARKERSBURG, WV 26101 PARKERSBURG, WV 26101