

top hole 80°38' 29.79" (80.6416075)

4720'

bottom hole 80°37' 49.09" (80.630303)

1500'

J. W. DEWHURST +/- 3156 ACRE LEASE

LATITUDE


39°30' 00"

80°37' 30"

LONGITUDE

10860'

13320'

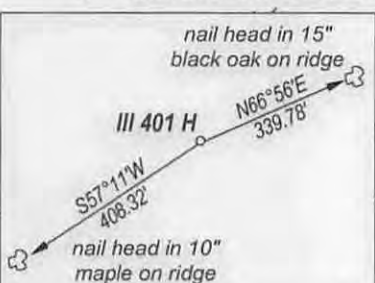

UTM NAD 83
top hole
N: 4369010.07
E: 530827.47
bottom hole
N: 4368268.5
E: 531802.9

curve radius 200'
arc dist. 314'



D-M-P = District-Map-Parcel

All permitted wells within 500' of well bore are shown
No water wells within 2000' of top hole
No buildings of any kind within 625' of top hole

FILE NO. _____
DRAWING NO. _____
SCALE 1" = 2500'
MINIMUM DEGREE OF ACCURACY 1 : 200
PROVEN SOURCE OF ELEVATION GPS
OBSERVATION

I, THE UNDERSIGNED, HEREBY CERTIFY THAT THIS PLAT IS CORRECT TO THE BEST OF MY KNOWLEDGE AND BELIEF AND SHOWS ALL THE INFORMATION REQUIRED BY LAW AND THE REGULATIONS ISSUED AND PRESCRIBED BY THE DEPARTMENT OF ENERGY.

(SIGNED) _____
PROFESSIONAL SURVEYOR: 551



STATE OF WEST VIRGINIA DEPARTMENT OF ENERGY DIVISION OF OIL AND GAS

DATE NOVEMBER 16TH, 2014
OPERATORS WELL NO. DEWHURST III 401H

API 47 - 103 - 03029 H6A
STATE COUNTY PERMIT

WELL TYPE: OIL GAS LIQUID INJECTION _____ WASTE DISPOSAL _____
(IF GAS) PRODUCTION STORAGE _____ DEEP _____ SHALLOW

LOATION: ELEVATION 1426' WATER SHED BUFFALO RUN & BOB CAMPBELL RUN
DISTRICT GRANT COUNTY WETZEL QUADRANGLE CENTER POINT

SURFACE OWNER STATE OF WEST VIRGINIA ACREAGE +/- 3156
OIL & GAS ROYALTY J. W. DEWHURST, ET AL LEASE AC +/- 3156

PROPOSED WORK: DRILL CONVERT _____ DRILL DEEPER _____ REDRILL _____
FRACTURE OR STIMULATE _____ PLUG OFF OLD FORMATION _____
PERFORATE NEW FORMATION _____
OTHER PHYSICAL CHANGE IN WELL _____
PLUG AND ABANDON _____ CLEAN OUT AND REPLUG _____


TARGET FORMATION MARCELLUS SHALE ESTIMATED DEPTH 7500'

WELL OPERATOR TRANS ENERGY, INC. DESIGNATED AGENT LOREN BAGLEY
ADDRESS P. O. BOX 393 ADDRESS P. O. BOX 393
ST. MARYS, WV 26170 ST. MARYS, WV 26170

FORM WW-6

COUNTY NAME
PREMIT

01/16/2015

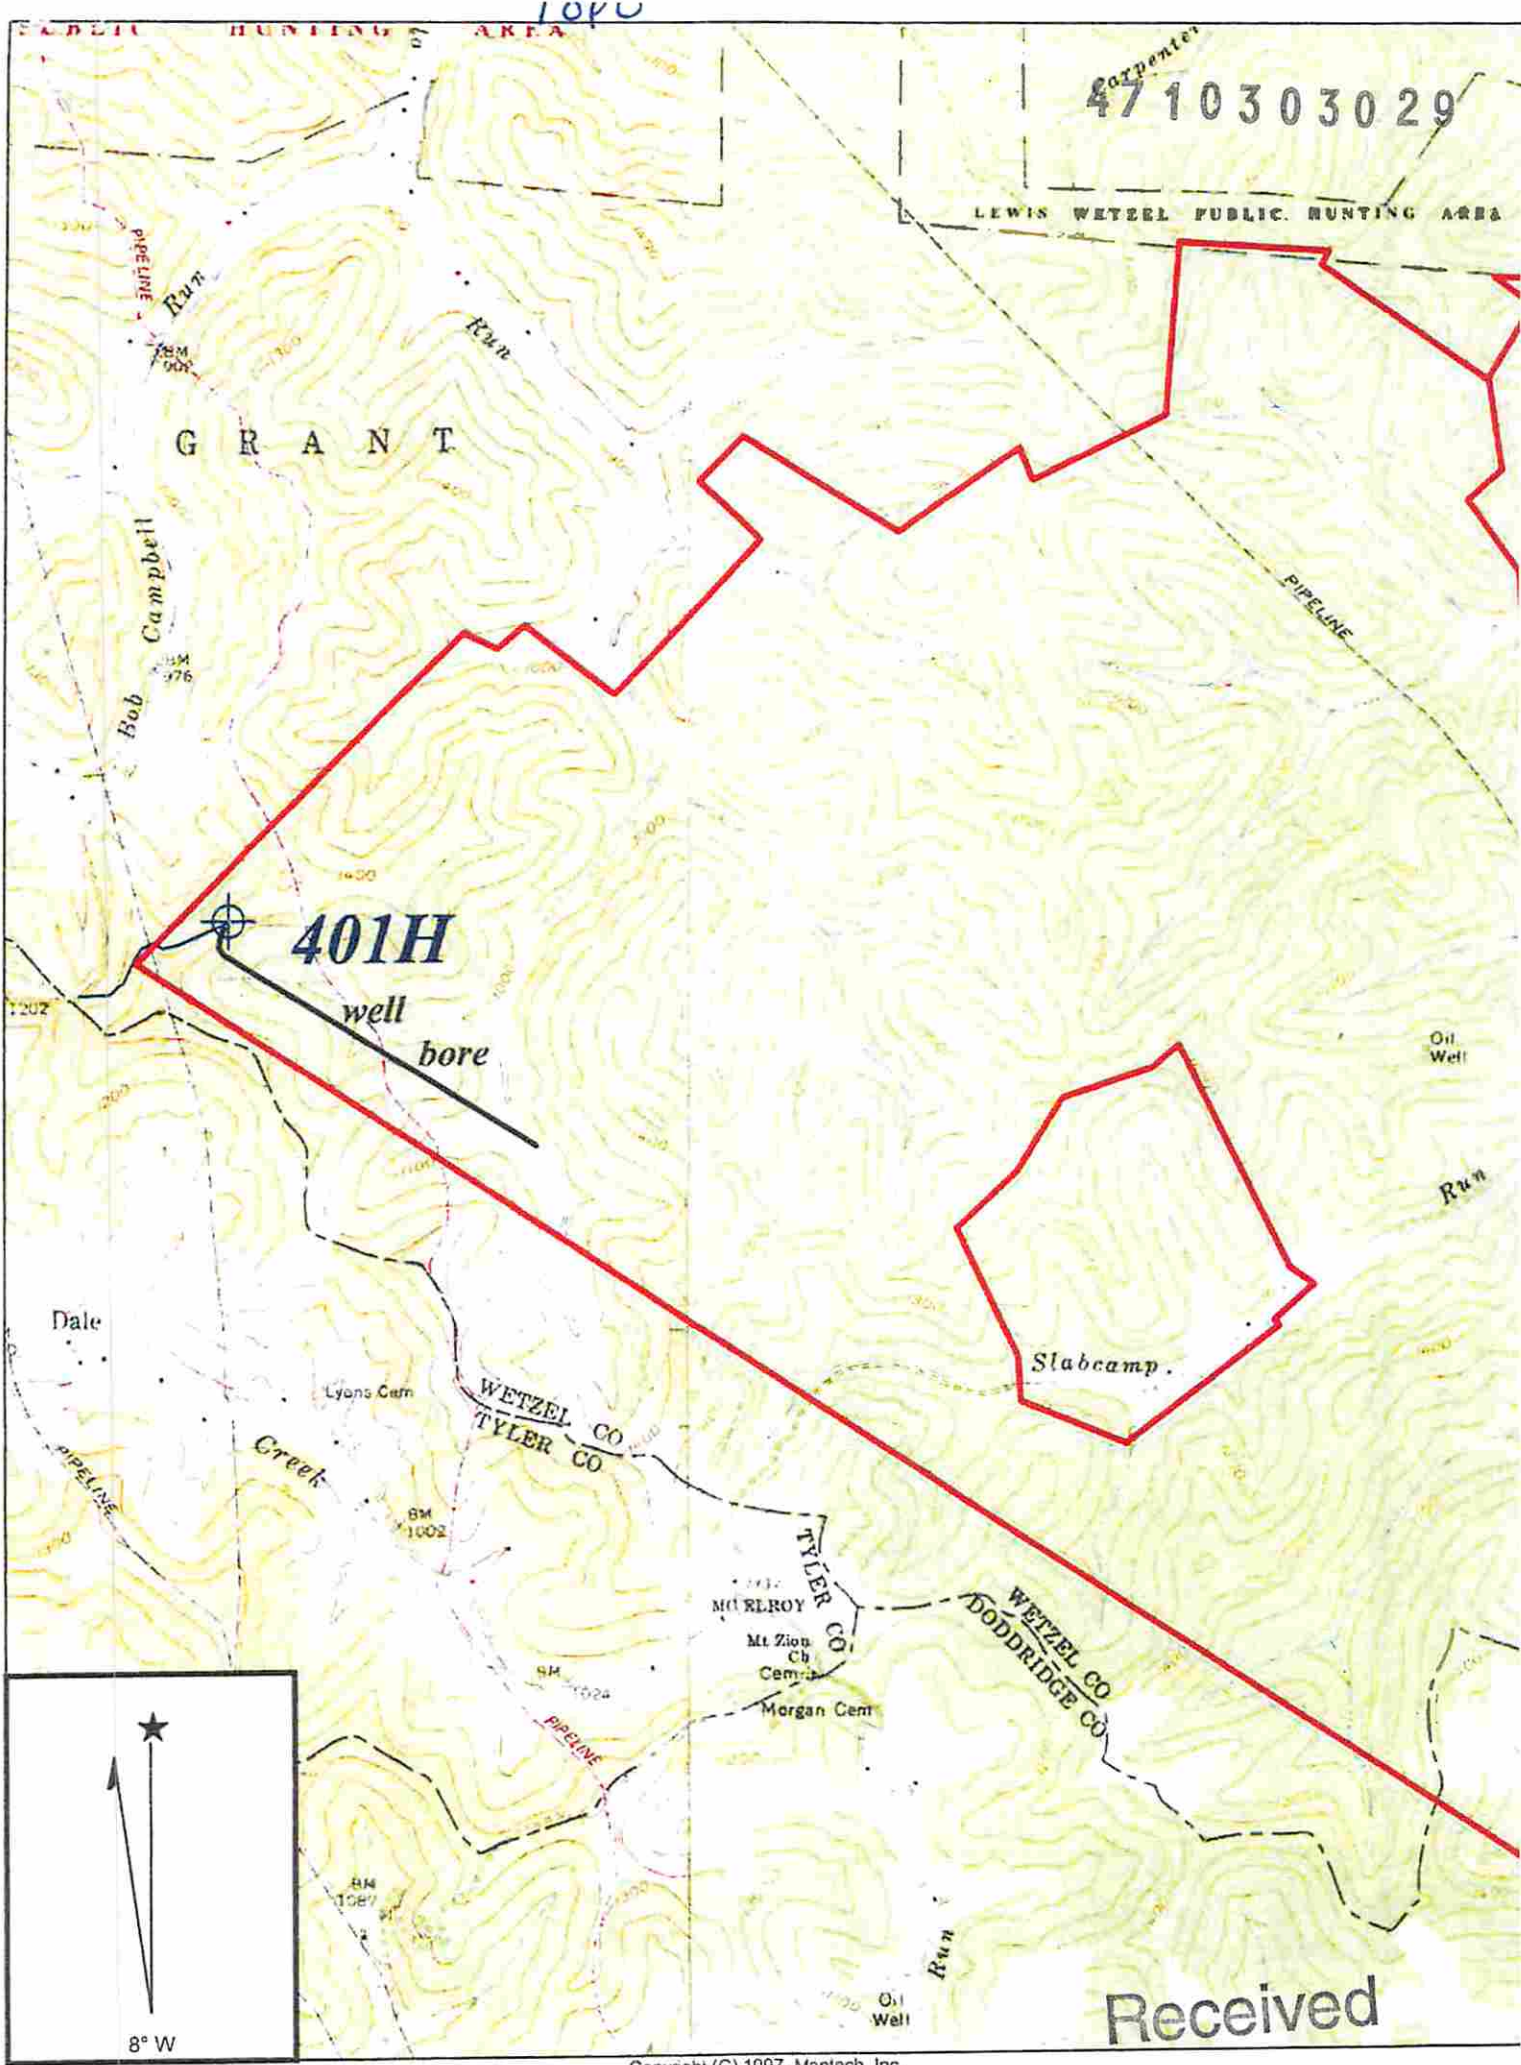

Received

CENTER POINT QUADRANGLE

AUG 20 2014

SCALE 1" = 2000'

Office of Oil and Gas
WV Dept. of Environmental Protection

TRANS ENERGY, INC.

WELL: DEWHURST III 401H
J. W. DEWHURST, ET AL +/- 3156 ACRE UNIT

GRANT DISTRICT WETZEL COUNTY WEST VIRGINIA

01/16/2015