


I, the undersigned, hereby certify that this plat is correct to the best of my knowledge and belief and shows all the information required by law and the regulations issued and prescribed by the Department of Environmental Protection.

Ben R. Singleton

P.S. 2092

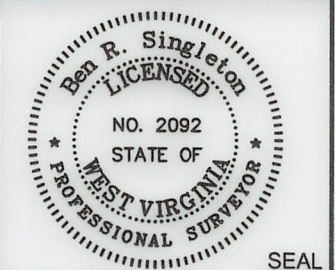

FILE NO: 208-19
 DRAWING NO: Sizemore 17H
 SCALE: 1" = 2000'
 MINIMUM DEGREE OF ACCURACY: 1:2500
 PROVEN SOURCE OF ELEVATION: NGS CORS Station


STATE OF WEST VIRGINIA
 DEPARTMENT OF ENVIRONMENTAL PROTECTION
OIL AND GAS DIVISION

DATE: December 1 20 20
 OPERATOR'S WELL NO.: Sizemore 17H
 API WELL NO
 47 - 103 - 03351
 STATE COUNTY PERMIT

WELL TYPE: OIL GAS LIQUID INJECTION WASTE DISPOSAL
 (IF GAS) PRODUCTION: STORAGE DEEP SHALLOW
 LOCATION: ELEVATION: 1148' WATERSHED Tributary of Sugar Run QUADRANGLE: Littleton
 DISTRICT: Center COUNTY: Wetzel
 SURFACE OWNER: Anthony W. & Kimberly A. Sizemore ACREAGE: 75.36
 ROYALTY OWNER: Anthony W. Sizemore LEASE NO: 870171 ACREAGE: 75.36
 PROPOSED WORK: DRILL CONVERT DRILL DEEPER FRACTURE OR STIMULATE PLUG OFF OLD FORMATION
 PERFORATE NEW FORMATION OTHER PHYSICAL CHANGE IN WELL (SPECIFY)
 PLUG AND ABANDON CLEAN OUT AND REPLUG TARGET FORMATION: Marcellus ESTIMATED DEPTH: 7,377'

WELL OPERATOR: EQT Production Company DESIGNATED AGENT: Joseph C. Mallow
 ADDRESS: 400 Woodcliff Drive ADDRESS: 115 Professional Place PO Box 280
 Canonsburg, PA 15317 Bridgeport, WV 26330

**Sizemore 17H
LIT51
EQT Production Company**


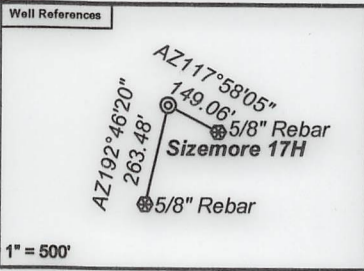


Notes:
Sizemore 17H coordinates are
NAD 27 N: 419,016.73 E: 1,710,224.72
NAD 27 Lat: 39.645886 Long: -80.529070
NAD 83 UTM N: 4,388,570.52 E: 540,421.91
Sizemore 17H Landing Point coordinates are
NAD 27 N: 421,826.81 E: 1,712,533.39
NAD 27 Lat: 39.653673 Long: -80.520986
NAD 83 UTM N: 4,389,438.41 E: 541,111.02
Sizemore 17H Bottom Hole coordinates are
NAD 27 N: 427,697.06 E: 1,706,663.18
NAD 27 Lat: 39.669604 Long: -80.542075
NAD 83 UTM N: 4,391,196.94 E: 539,292.77
West Virginia Coordinate system of 1927 (North Zone) based upon Differential GPS Measurements.
Plat orientation, corner and well ties are based upon the grid north meridian.
Well location references are based upon the grid north meridian.
UTM coordinates are NAD83, Zone 17, Meters.

Tract I.D.	Tax Map No.	Parcel No.	County	District	Surface Tract Owner	Acres
1	16	9	Wetzel	Center	Anthony Sizemore	75.36
2	16	10.1	Wetzel	Center	Ray & Cassandra Stoneking	5.72
3	16	12	Wetzel	Center	Thomas Jones, et al.	34.20
4	12	24	Wetzel	Center	Matthew L. Kennedy	87.87
5	12a	6	Wetzel	Center	Robert K. Tennant	0.57
5	12a	7	Wetzel	Center	Robert K. Tennant	0.57
5	12a	8	Wetzel	Center	Robert K. Tennant	0.33
6	12a	2	Wetzel	Center	Robert K. Tennant	1.37
6	12a	3	Wetzel	Center	Robert K. Tennant	1.37
7	12	23	Wetzel	Center	Reda M. Amos, et al.	55.30
8	12	15	Wetzel	Center	Reda M. Amos, et al.	33.00
9	12	14	Wetzel	Center	Reda M. Amos, et al.	23.54
10	12	12	Wetzel	Center	Nancy E. Jolliffe	41.25
11	12	7	Wetzel	Center	George H. & Elizabeth Williams	61.78
12	16	31	Wetzel	Center	Devona D. & Kelly M. Reed	18.25
13	16	33	Wetzel	Center	Anthony W. & Kimberly A. Sizemore	20.64
14	16	11	Wetzel	Center	Earl Null, et al.	20.00
15	12	31	Wetzel	Center	John S. Starkey, et al.	22.50
16	16	8	Wetzel	Center	Larry D. Roberts	44.50
17	16	28	Wetzel	Center	William J. Morris Revocable Trust	93.25
18	16	10	Wetzel	Center	Calvin C. Cecil	3.18
19	16	37	Wetzel	Center	Russell J. Strum	30.00
20	9	12	Wetzel	Church	Terrance J. & Terri L. O'Brien	61.00
21	9	11	Wetzel	Church	Emma P. & Richard Brister	10.75
22	9	10	Wetzel	Church	William L. Minger	21.00
23	9	8	Wetzel	Church	Mark Ransom	43.30
24	9	8.1	Wetzel	Church	Aamon A. & Flora J. Burley	18.00
25	12	42	Wetzel	Center	Carolyn Crone-Aamot	1.68
26	6	29	Wetzel	Clay	April L. & Gerard B. Norris	7.47
27	12	25	Wetzel	Center	Glenn & Trina Hollabaugh	0.33
28	12a	5	Wetzel	Center	Kevin R. Milliken, et al.	1.86
29	12a	4	Wetzel	Center	Kevin R. Milliken, et al.	1.04
30	12a	1	Wetzel	Center	Scott A. & Abigail D. Tennant	1.37
31	12a	10	Wetzel	Center	Scott A. & Abigail D. Tennant	2.24
32	12a	9	Wetzel	Center	Matthew L. Kennedy	0.77
33	12	44	Wetzel	Center	Scott A. & Abigail D. Tennant	1.49
34	6	21	Wetzel	Clay	Pamela E. Pride	35.75
35	12	22	Wetzel	Center	Reda M. Amos, et al.	14.77
36	12	22.3	Wetzel	Center	EQT Production Company	6.78
37	12	19.6	Wetzel	Center	EQT Production Company	1.70
37	12	22.1	Wetzel	Center	EQT Production Company	2.00
37	12	22.2	Wetzel	Center	EQT Production Company	4.05
38	12	19	Wetzel	Center	Nancy E. Jolliffe	172.10
39	12	21	Wetzel	Center	Jamie L. & Melissa G. Dent	78.30
40	6	33	Wetzel	Clay	Pamela E. Pride	17.37
41	6	18.2	Wetzel	Clay	Randall A. & Tina R. Kuhn	25.50
42	6	17	Wetzel	Clay	Genevieve Booth	64.50
43	6	29.1	Wetzel	Clay	Monica L. Hunter	0.73
44	6	28	Wetzel	Clay	Jamie V. Hassell	0.35
45	6	29.2	Wetzel	Clay	Donald F. & Nancy L. Dorsch	1.57
46	12	41	Wetzel	Center	Irene P. Kyle Estate	1.13
47	12	43	Wetzel	Center	Jack D. & Linda Cosgray	27.29
48	6	27	Wetzel	Clay	John D. Whitehill	35.75
49	10	1	Wetzel	Church	Appalachian Drilling Corp	24.60
50	7	17	Wetzel	Clay	Robin L. Utt & Alisha Carole	90.50
51	6	23	Wetzel	Clay	Charles Whitehill	14.50
52	6	20	Wetzel	Clay	Charles Whitehill	22.33
53	6	21.2	Wetzel	Clay	Alfred D. Hamilton	1.50
54	6	21.1	Wetzel	Clay	Pamela E. Pride	1.06
55	6	21.3	Wetzel	Clay	Pamela E. Pride	0.62
56	6	18.1	Wetzel	Clay	Paul C. Huston II	2.42
57	6	19	Wetzel	Clay	Thomas C. & Patrick L. Anderson	17.00
58	6	18	Wetzel	Clay	Carol S. Kuhn	4.96
59	6	16	Wetzel	Clay	Larry Wise	10.00

Tract I.D.	Tax Map No.	Parcel No.	County	District	Surface Tract Owner	Acres
60	6	14	Wetzel	Clay	William L. & Patty A. Jolliff	33.74
61	6	10	Wetzel	Clay	George H. & Elizabeth L. Williams	132.75
62	16	84	Wetzel	Center	Anthony Sizemore	2.46
63	6	13	Wetzel	Clay	Susan J. Minor	18.50
64	6	7	Wetzel	Clay	Susan J. Minor	28.50
65	6	8	Wetzel	Clay	Carolyn Shipman	51.58
66	6	9	Wetzel	Clay	Donna L. Runner	97.80
67	12	7.1	Wetzel	Center	George H. & Elizabeth L. Williams	0.74
68	12	11	Wetzel	Center	Lonnie R. & Judith Anderson	79.83
69	12	6	Wetzel	Center	Kenneth C. & Rebecca A. Shreve	30.75
70	6	24	Wetzel	Clay	Kenneth L. Shreve, et al.	100.00
71	6	26.1	Wetzel	Clay	Brian & Anna Watson	5.04
72	6	26	Wetzel	Clay	Ernest & Nancy Watson	66.67
73	6	25	Wetzel	Clay	Michael L. & Allison G. Koontz	77.75
74	9	7	Wetzel	Church	Donald L. Williams	1.80
75	9	4	Wetzel	Clay	Wayne Whipkey	0.47
76	12	24.3	Wetzel	Clay	Matthew L. Kennedy	4.61

Lease No.	Owner	Acres
870226	Edna LeMasters, et al.	7.57
870184	Mildred Bright, et al.	54.2
870085	Charles Lee Roberts, et al.	95.87
870537	Thomas J. Croasmun, et al.	50
702804	Charles Delano & Rebecca Rhoades Whitehill, h/w; C. Rhoades Whitehill, remainder interest	140
870090	Lloyd & Nancy Postlethwait, et al.	140
1045311	Red Stone Resources LLC	135
870694	Ralph & Betty Six, et al.	195.25
870243	Mark A. Shreve, et al.	100
870092	Nancy Jolliffe, et al.	96

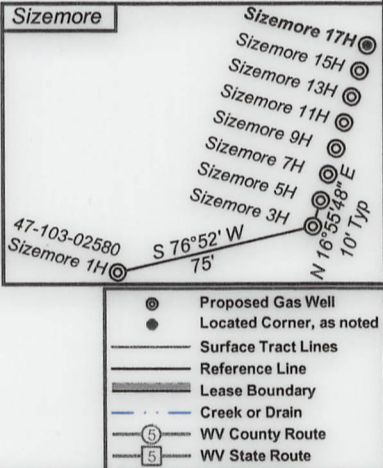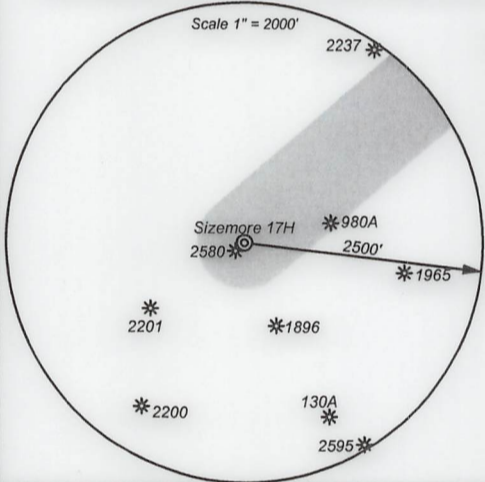

I, the undersigned, hereby certify that this plat is correct to the best of my knowledge and belief and shows all the information required by law and the regulations issued and prescribed by the Department of Environmental Protection.

Ben R. Singleton
P.S. 2092



SEAL

FILE NO: 208-19
DRAWING NO: Sizemore 17H
SCALE: 1" = 2000'
MINIMUM DEGREE OF ACCURACY: 1:2500
PROVEN SOURCE OF ELEVATION: NGS CORS Station

STATE OF WEST VIRGINIA
DEPARTMENT OF ENVIRONMENTAL PROTECTION
OIL AND GAS DIVISION

DATE: December 1 20 20
OPERATOR'S WELL NO.: Sizemore 17H
API WELL NO
47 - 103 - 03351
STATE COUNTY PERMIT

WELL TYPE: OIL GAS LIQUID INJECTION WASTE DISPOSAL
(IF GAS) PRODUCTION: STORAGE DEEP SHALLOW
LOCATION: ELEVATION: 1148' WATERSHED Tributary of Sugar Run QUADRANGLE: Littleton
DISTRICT: Center COUNTY: Wetzel
SURFACE OWNER: Anthony W. & Kimberly A. Sizemore ACREAGE: 75.36
ROYALTY OWNER: Anthony W. Sizemore LEASE NO: 870171 ACREAGE: 75.36
PROPOSED WORK: DRILL CONVERT DRILL DEEPER FRACTURE OR STIMULATE PLUG OFF OLD FORMATION
 PERFORATE NEW FORMATION OTHER PHYSICAL CHANGE IN WELL (SPECIFY)
 PLUG AND ABANDON CLEAN OUT AND REPLUG TARGET FORMATION: Marcellus ESTIMATED DEPTH: 7,377'

WELL OPERATOR: EQT Production Company DESIGNATED AGENT: Joseph C. Mallow
ADDRESS: 400 Woodcliff Drive ADDRESS: 115 Professional Place PO Box 280
Canonsburg, PA 15317 Bridgeport, WV 26330