


TH: 4704' LAT: 39-35-00

BH: 7694' LAT: 39-35-00

BH: 5458' LON: 80-30-00
TH: 5715' LON: 80-30-00

BIG464 3H
BIG464
EQT Production Company

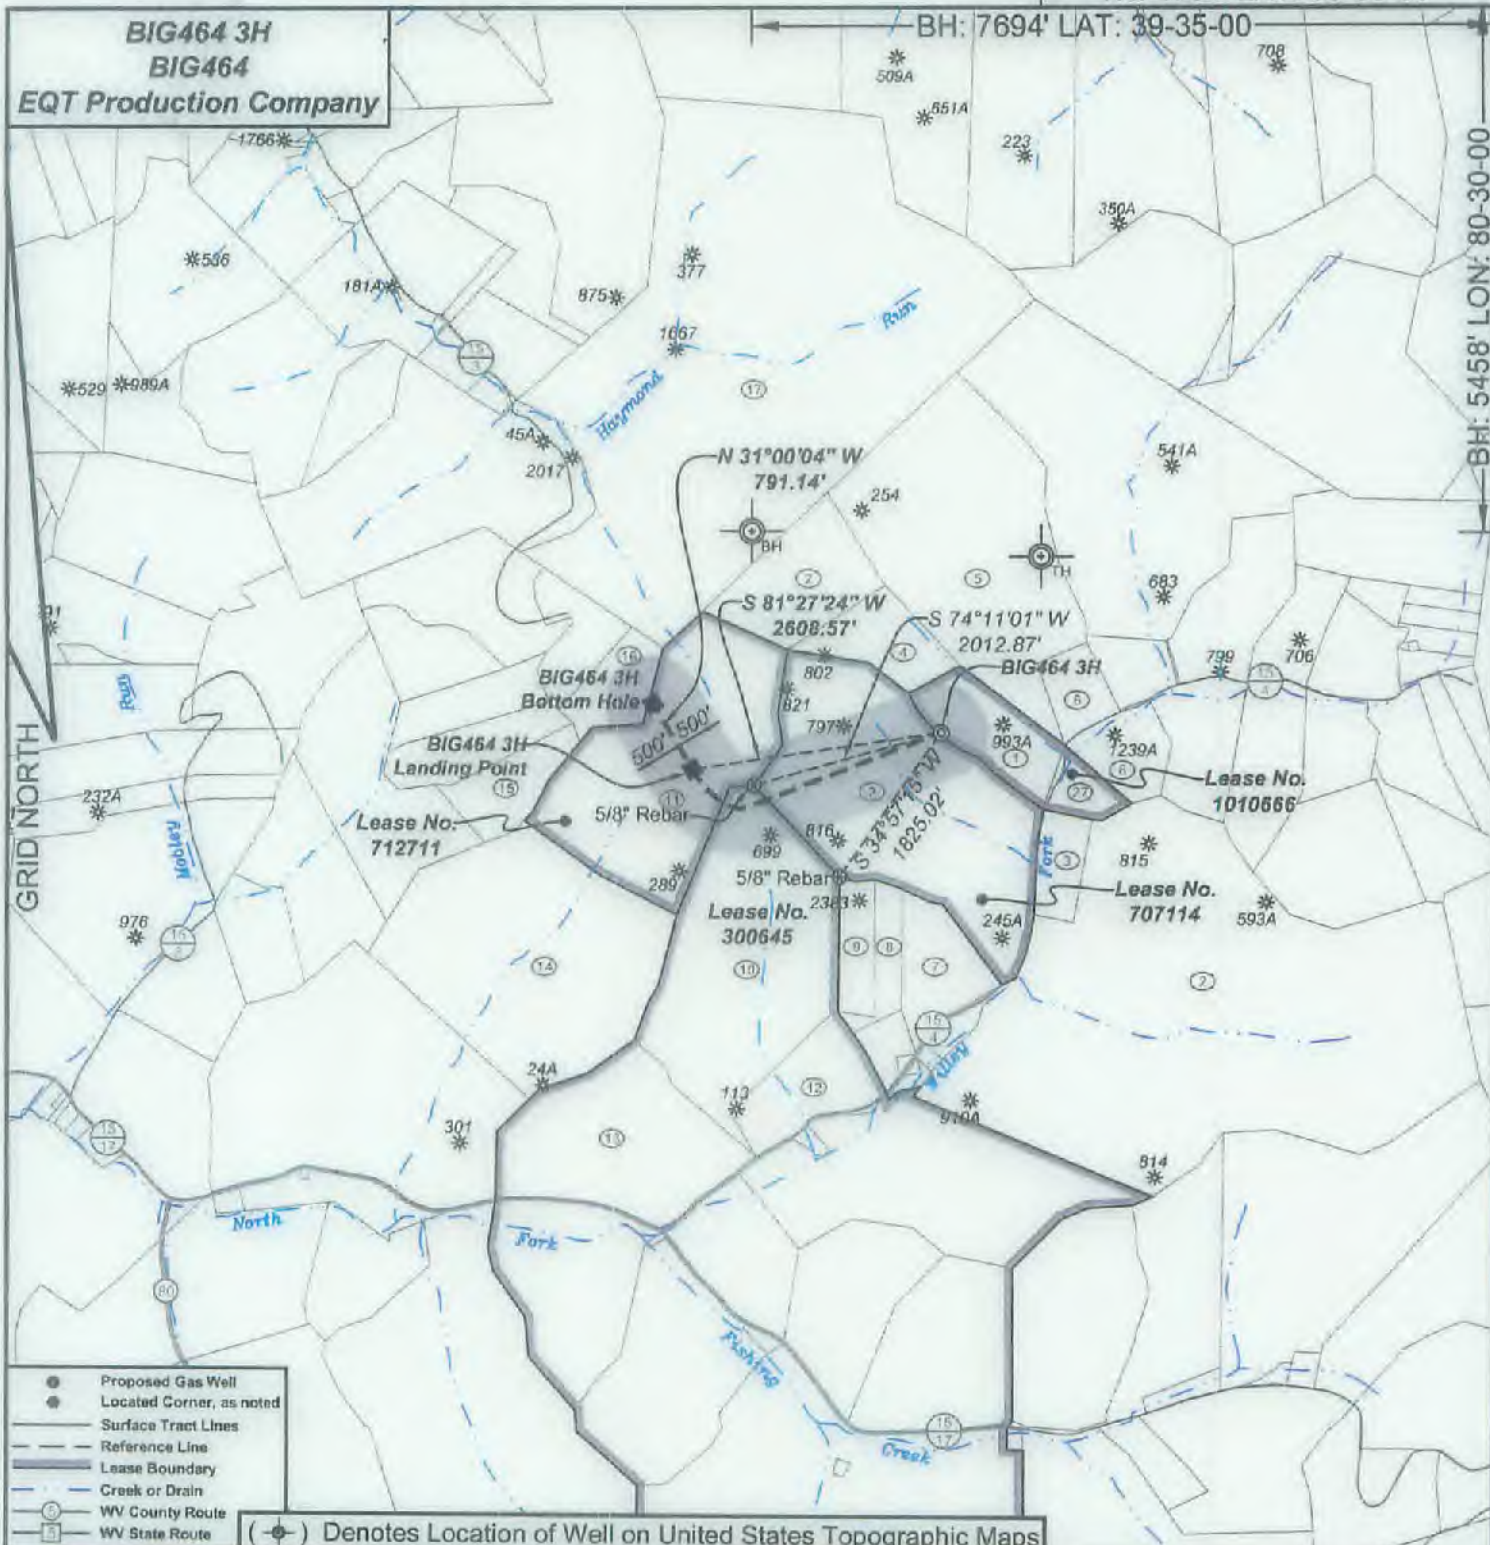


- Proposed Gas Well
- Located Corner, as noted
- Surface Tract Lines
- - - Reference Line
- ▬ Lease Boundary
- Creek or Drain
- WV County Route
- WV State Route

(●) Denotes Location of Well on United States Topographic Maps



I, the undersigned, hereby certify that this plat is correct to the best of my knowledge and belief and shows all the information required by law and the regulations issued and prescribed by the Department of Environmental Protection.

Ben R. Singleton
P.S. 2092

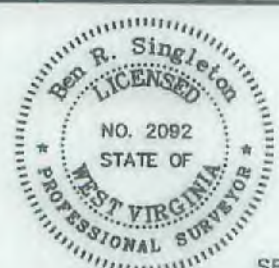

SEAL

FILE NO: 125-16
 DRAWING NO: BIG464 3H
 SCALE: 1" = 2000'
 MINIMUM DEGREE OF ACCURACY: 1:2500
 PROVEN SOURCE OF ELEVATION: NGS CORS Station



DATE: May 13 20 21
 OPERATOR'S WELL NO.: BIG464 3H
 API WELL NO
 47 - 103 - 03432
 STATE COUNTY PERMIT


WELL TYPE: OIL GAS LIQUID INJECTION WASTE DISPOSAL
 (IF GAS) PRODUCTION: STORAGE DEEP SHALLOW
 LOCATION: ELEVATION: 1246.8' WATERSHED Wiley Fork QUADRANGLE: Big Run
 DISTRICT: Grant COUNTY: Wetzel
 SURFACE OWNER: EQT Production Company ACREAGE: 25.25
 ROYALTY OWNER: Ridgtop Royalties, LLC, et al. LEASE NO: 1010666 ACREAGE: 32
 PROPOSED WORK: DRILL CONVERT DRILL DEEPER FRACTURE OR STIMULATE PLUG OFF OLD FORMATION
 PERFORATE NEW FORMATION OTHER PHYSICAL CHANGE IN WELL (SPECIFY)
 PLUG AND ABANDON CLEAN OUT AND REPLUG TARGET FORMATION: Marcellus ESTIMATED DEPTH: 7,399'

08/13/2021

WELL OPERATOR: EQT Production Company DESIGNATED AGENT: Joseph C. Mallow
 ADDRESS: 400 Woodcliff Drive ADDRESS: 115 Professional Place PO Box 280
 Canonsburg, PA 15317 Bridgeport, WV 26330

BIG464 3H
BIG464
EQT Production Company


Tract I.D.	Tax Map No.	Parcel No.	County	District	Surface Tract Owner	Acres
1	14	34	Wetzel	Grant	EQT Production Company	25.25
2	20	1	Wetzel	Grant	Coastal Forest Resources Company	520.00
3	15	27	Wetzel	Grant	Beverly Lynn Barr Life Estate	10.00
4	14	27	Wetzel	Grant	EQT Production Company	22.00
5	14	20	Wetzel	Grant	EQT Production Company	120.50
6	15	18	Wetzel	Grant	Donald J. D'Lasky	25.00
7	14	16	Wetzel	Grant	Coastal Forest Resources Company	11.00
8	14	44	Wetzel	Grant	Mabel F. Barr	11.00
9	14	43	Wetzel	Grant	Mabel F. Barr	11.01
10	14	42	Wetzel	Grant	Donald J. D'Lasky	111.00
11	14	33	Wetzel	Grant	Alex H. & Hilda S. Corway	108.00
12	19	9	Wetzel	Grant	Donald J. D'Lasky	25.15
13	19	8	Wetzel	Grant	Donald J. D'Lasky, Jr.	71.30
14	14	40	Wetzel	Grant	Donald J. D'Lasky, Jr.	101.00
15	14	31	Wetzel	Grant	Donald J. D'Lasky, Jr.	10.00
16	14	32	Wetzel	Grant	Mary Jane Byrd	13.30
17	14	8	Wetzel	Grant	Coastal Forest Resources Company	332.90
27			Wetzel	Grant	No Tax Map & Parcel Information	

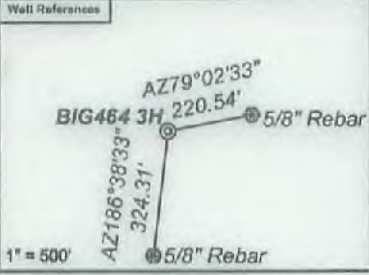

Notes:
BIG464 3H coordinates are
NAD 27 N: 390,481.01 E: 1,713,389.73
NAD 27 Lat: 39.567646 Long: -80.516685
NAD 83 UTM N: 4,379,892.85 E: 541,530.97
BIG464 3H Landing Point coordinates are
NAD 27 N: 390,093.49 E: 1,710,810.11
NAD 27 Lat: 39.566501 Long: -80.525819
NAD 83 UTM N: 4,379,761.65 E: 540,747.01
BIG464 3H Bottom Hole coordinates are
NAD 27 N: 390,771.62 E: 1,710,402.63
NAD 27 Lat: 39.568350 Long: -80.527292
NAD 83 UTM N: 4,379,966.18 E: 540,619.43
West Virginia Coordinate system of 1927 (North Zone) based upon Differential GPS Measurements. Plat orientation, corner and well ties are based upon the grid north meridian. Well location references are based upon the grid north meridian.
UTM coordinates are NAD83, Zone 17, Meters.



Lease No.	Owner	Acres
707114	Ridgetop Royalties, LLC, et al.	78
300645	Carmen Lee Allen, et al.	858
712711	Barbara Lynne Metheny, et al.	108

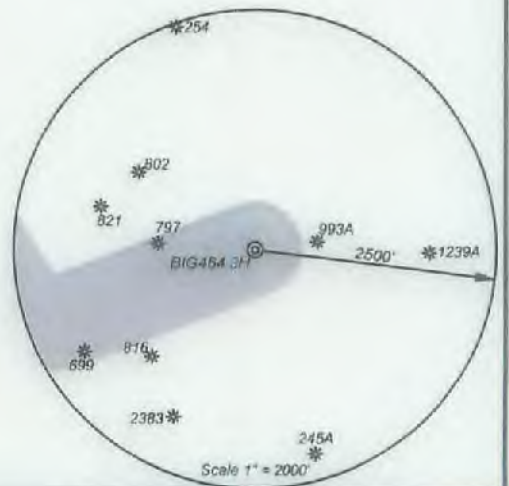

I, the undersigned, hereby certify that this plat is correct to the best of my knowledge and belief and shows all the information required by law and the regulations issued and prescribed by the Department of Environmental Protection.

Ben R. Singleton
P.S. 2092



SEAL

FILE NO: 125-16
DRAWING NO: BIG464 3H
SCALE: 1" = 2000'
MINIMUM DEGREE OF ACCURACY: 1:2500
PROVEN SOURCE OF ELEVATION: NGS CORS Station



DATE: May 13 20 21
OPERATOR'S WELL NO.: BIG464 3H
API WELL NO
47 - 103 - 03432
STATE COUNTY PERMIT

WELL TYPE: OIL GAS LIQUID INJECTION WASTE DISPOSAL
(IF GAS) PRODUCTION: STORAGE DEEP SHALLOW
LOCATION: ELEVATION: 1246.8' WATERSHED Willey Fork QUADRANGLE: Big Run
DISTRICT: Grant COUNTY: Wetzel
SURFACE OWNER: EQT Production Company ACREAGE: 25.25
ROYALTY OWNER: Ridgetop Royalties, LLC, et al. LEASE NO: 1010666 ACREAGE: 32
PROPOSED WORK: DRILL CONVERT DRILL DEEPER FRACTURE OR STIMULATE PLUG OFF OLD FORMATION
 PERFORATE NEW FORMATION OTHER PHYSICAL CHANGE IN WELL (SPECIFY)
 PLUG AND ABANDON CLEAN OUT AND REPLUG TARGET FORMATION: Marcellus ESTIMATED DEPTH: 7,399'

08/13/2021

WELL OPERATOR: EQT Production Company DESIGNATED AGENT: Joseph C. Mallow
ADDRESS: 400 Woodcliff Drive ADDRESS: 115 Professional Place PO Box 280
Canonsburg, PA 15317 Bridgeport, WV 26330