



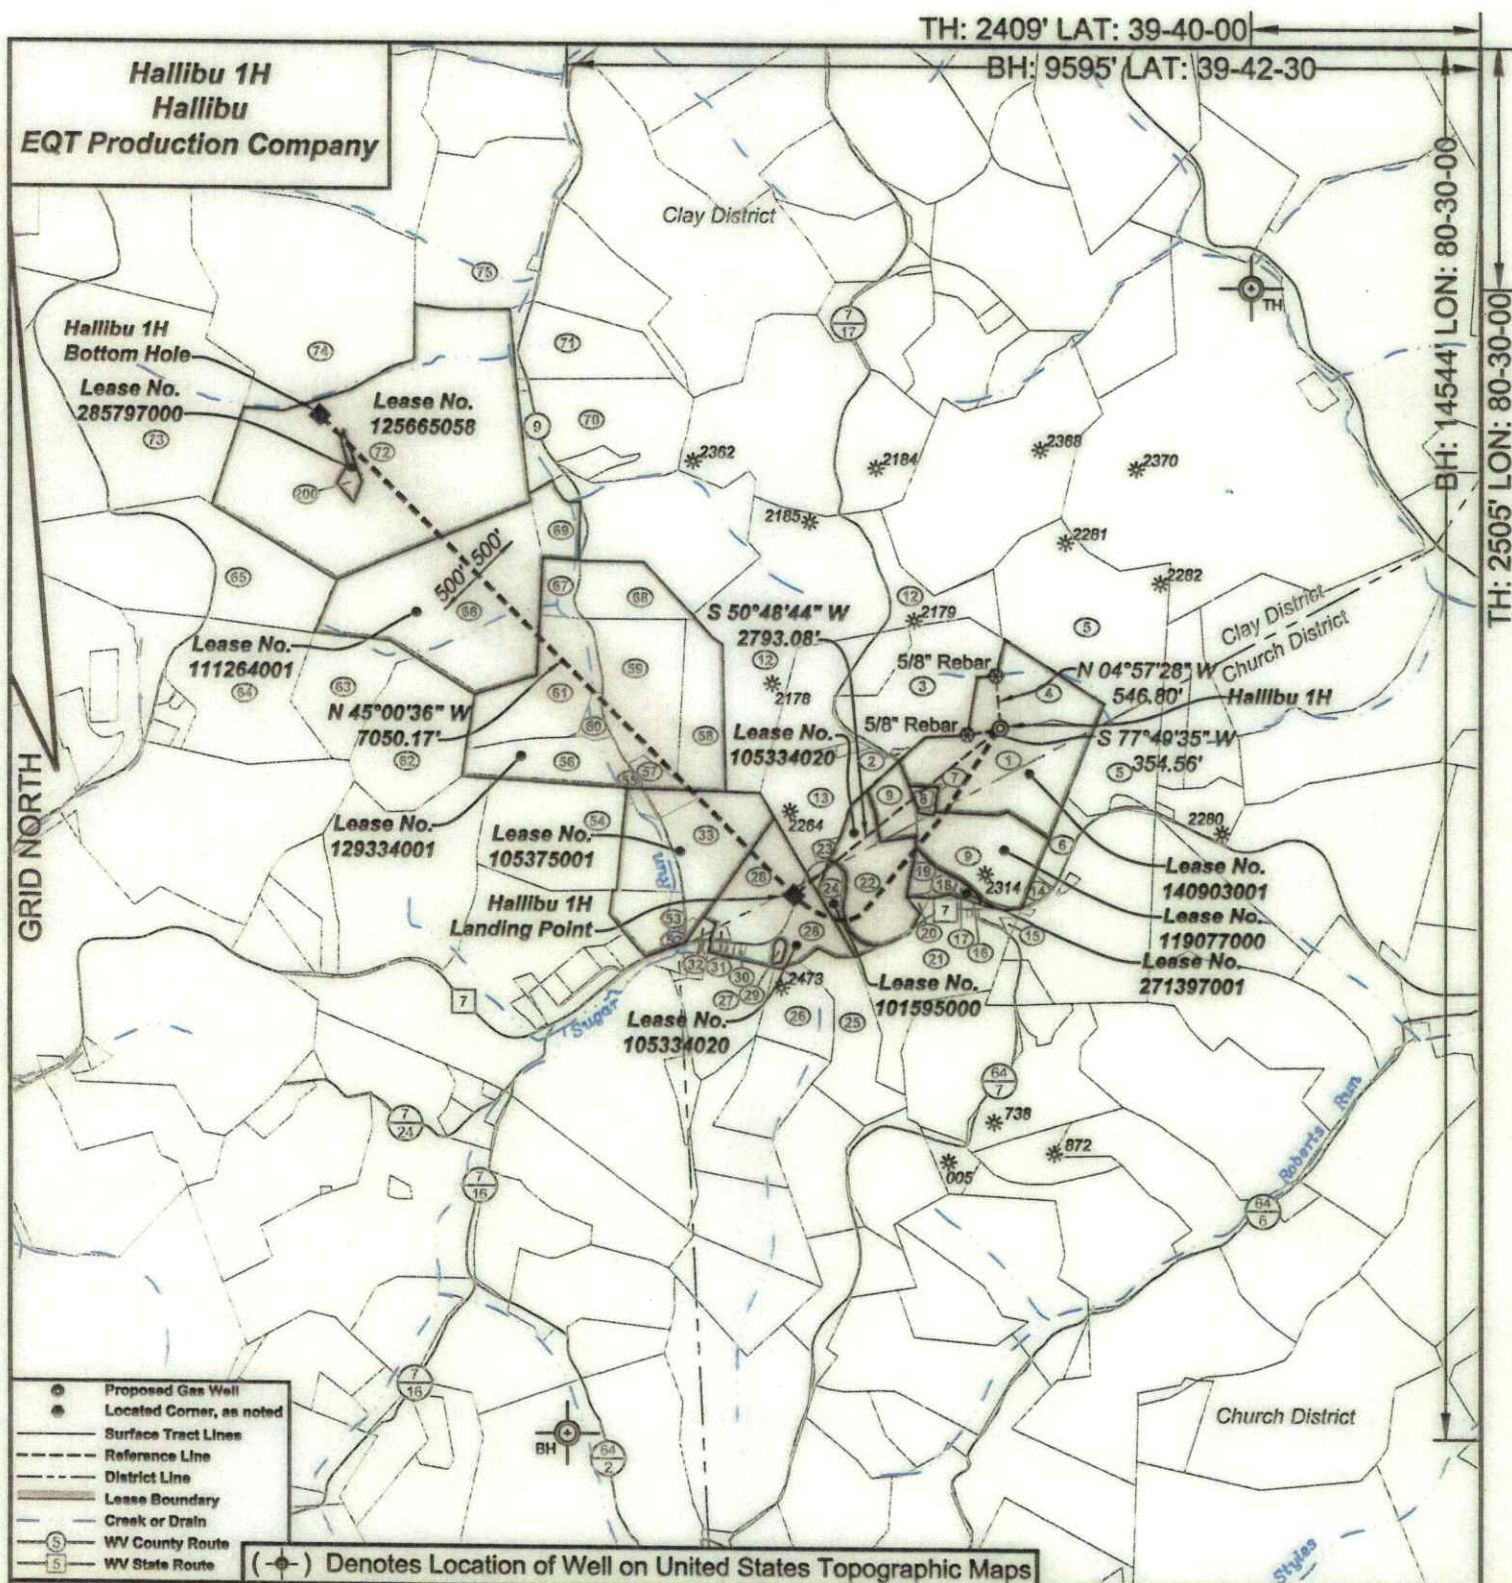

I, the undersigned, hereby certify that this plat is correct to the best of my knowledge and belief and shows all the information required by law and the regulations issued and prescribed by the Department of Environmental Protection.

Ben R. Singleton
P.S. 2092

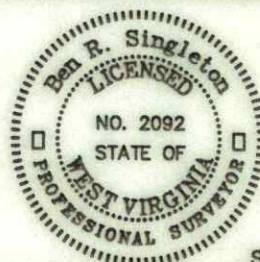

SEAL

FILE NO: 58-22
DRAWING NO: Hallibu 1H
SCALE: 1" = 2000'
MINIMUM DEGREE OF ACCURACY: 1:2500
PROVEN SOURCE OF ELEVATION: NGS CORS Station

STATE OF WEST VIRGINIA
DEPARTMENT OF ENVIRONMENTAL PROTECTION
OIL AND GAS DIVISION


DATE: August 19 20 25
OPERATOR'S WELL NO.: Hallibu 1H
API WELL NO
47 - 103 - 03701
STATE COUNTY PERMIT

WELL TYPE: ☐ OIL ☒ GAS ☐ LIQUID INJECTION ☐ WASTE DISPOSAL
(IF GAS) PRODUCTION: ☐ STORAGE ☐ DEEP ☒ SHALLOW
LOCATION: ELEVATION: 1340' WATERSHED Shriver Run of Long Drain QUADRANGLE: Littleton
DISTRICT: Clay COUNTY: Wetzel
SURFACE OWNER: EQT Production Company ACREAGE: 21
ROYALTY OWNER: MCJV Holdings, LLC, et al. LEASE NO: 140903001 ACREAGE: 455.90
PROPOSED WORK: ☒ DRILL ☐ CONVERT ☐ DRILL DEEPER ☒ FRACTURE OR STIMULATE ☐ PLUG OFF OLD FORMATION
☐ PERFORATE NEW FORMATION ☐ OTHER PHYSICAL CHANGE IN WELL (SPECIFY)
☐ PLUG AND ABANDON ☐ CLEAN OUT AND REPLUG TARGET FORMATION: Marcellus ESTIMATED DEPTH: 7571'


WELL OPERATOR: EQT Production Company DESIGNATED AGENT: Joseph C. Mallow
ADDRESS: 400 Woodcliff Drive ADDRESS: 427 Midstate Drive
Canonsburg, PA 15317 Clarksburg, WV 26301

Hallibu 1H **Hallibu** **EQT Production Company**

Tract I.D.	Tract Map No.	Parcel No.	County	District	Surface Tract Owner	Acres
1	10	3	Wetzel	Church	EQT Production Company	38.4
2	7	18.2	Wetzel	Gay	Grandview-Dootin PSD	0.38
3	7	18.1	Wetzel	Gay	Martha Mason & Carolyn Hanton	30
4	6	21	Wetzel	Church	EQT Production Company	21
5	7	19	Wetzel	Gay	Robert M. Roberts	73.211
6	10	12.2	Wetzel	Church	Ralph Wright	5.18
7	10	2	Wetzel	Church	EQT Production Company	0.78
8	10	2.1	Wetzel	Church	Thomas E. Brown Life Estate	0.88
9	10	9	Wetzel	Church	Patricia C. Spangler	35
12	7	17	Wetzel	Gay	Robin L. Utz & Althea Carole	90.5
13	10	1	Wetzel	Church	Drilling/Appleashien Corp	24.8
14	10	12.1	Wetzel	Church	Patricia C. Spangler	0.5
15	10	10	Wetzel	Church	Harriet L. Tustin Life Estate	0.82
16	10	9.5	Wetzel	Church	John Rice	0.25
17	10	9.3	Wetzel	Church	John Rice	0.25
18	10	8.1	Wetzel	Church	John Rice	2.22
19	10	9.2	Wetzel	Church	John Rice	1.28
20	10	9.4	Wetzel	Church	Gehrig Coagray	0.5
21	10	18.2	Wetzel	Church	Gay D. Smith	34.21
22	10	1.1	Wetzel	Church	Gehrig Coagray	19.25
23	10	1.4	Wetzel	Church	Kenneth R. & Jennifer L. Mason	1.08
24	10	1.2	Wetzel	Church	Jack D. & Linda Coagray	4
25	10	18.1	Wetzel	Church	Gay D. Smith	22.92
28	9	8	Wetzel	Church	Mark Ransom	43.3
27	9	8.1	Wetzel	Church	Aaron A. & Flora J. Burley	17
28	12	43	Wetzel	Center	Jack D. & Linda Coagray	27.289
29	12	43.1	Wetzel	Center	Timmy R. & Tamra J. Stipp	0.25
30	9	19	Wetzel	Church	Sharon Goodard	Lot 6
31	9	1.1	Wetzel	Church	Irene P. Kyle	0.481
32	12	41	Wetzel	Center	Irene P. Kyle	1.13
33	6	27	Wetzel	Gay	John D. Whitehill Life Estate	35.75
32	6	28.1	Wetzel	Gay	Mike C. Goodrich	0.729
33	6	28.2	Wetzel	Gay	Donald F. & Nancy L. Dorsch	1.889
34	6	21	Wetzel	Gay	Randi Koontz, et al.	35.75
35	6	21.1	Wetzel	Gay	Randi Koontz, et al.	1.08
36	6	33	Wetzel	Gay	Randi Koontz, et al.	17.37
37	6	28.1	Wetzel	Gay	Alfred D. Hamilton	2.79
38	6	23	Wetzel	Gay	Rhodes C. Whitehill Life Estate	14.5
39	6	20	Wetzel	Gay	Rhodes C. Whitehill Life Estate	22.33
40	6	18.1	Wetzel	Gay	Paul C. Houston II	2.42
41	6	18.2	Wetzel	Gay	Randall A. & Tina R. Hahn	25.485
42	12	15	Wetzel	Center	David & Amanda Ruch	33
43	12	14	Wetzel	Center	David & Amanda Ruch	23.54
44	12	12	Wetzel	Center	Nancy E. Joffe	31.73
45	12	7	Wetzel	Center	Elizabeth Williams	61.76
46	6	17	Wetzel	Gay	Garewela Booth	64.5
47	6	18	Wetzel	Gay	Carol S. Hahn	4.88
48	6	19	Wetzel	Gay	Thomas C. Anderson	17
49	6	16	Wetzel	Gay	Larry Viles	10
50	6	14	Wetzel	Gay	William L. & Patty A. Joffe	33.741
51	6	13	Wetzel	Gay	Steven J. Minor	18.5
52	6	10	Wetzel	Gay	Elizabeth Williams	132.75
53	6	24	Wetzel	Gay	Kenneth L. Shreve, et al.	100
54	6	9	Wetzel	Gay	Donna L. Runner	97.8
55	6	8	Wetzel	Gay	Carolyn Shipman	51.582
200	18	84	Wetzel	Center	Kimberly A. Sizemore	2.48

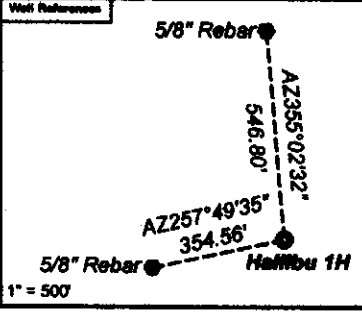

Hallibu 1H coordinates are
 NAD 27 N: 423,886.36 E: 1,716,002.89
 NAD 27 Lat: 39.888707 Long: -80.508750
 NAD 83 UTM N: 4,380,113.73 E: 542,157.11
Hallibu 1H Location Point coordinates are
 NAD 27 N: 422,280.81 E: 1,713,838.13
 NAD 27 Lat: 39.884795 Long: -80.516368
 NAD 83 UTM N: 4,388,585.04 E: 541,505.54
Hallibu 1H Bottom Hole coordinates are
 NAD 27 N: 427,208.63 E: 1,708,831.96
 NAD 27 Lat: 39.888322 Long: -80.534280
 NAD 83 UTM N: 4,391,058.19 E: 538,962.12
 West Virginia Coordinate system of 1927 (North Zone)
 based upon Differential GPS Measurements.
 Plot orientation, corner and well ties are based upon
 the grid north meridian.
 Well location references are based upon the grid north
 meridian.
 UTM coordinates are NAD83, Zone 17, Meters.

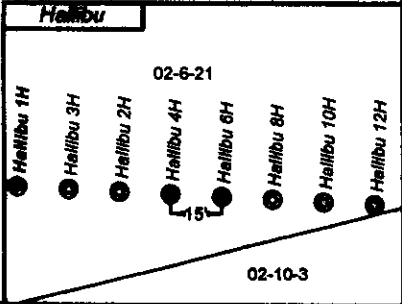

Lease No.	Owner	Acres
140603001	MCJV Holdings, LLC, et al.	456.60
119077000	Patricia C. Spangler	35
271397001	Patricia C. Spangler, et al.	4.318
105334020	Date Palm Resources, LLC, et al.	19.25 of 376.53
101595000	Nancy Dawn Coagray, et al.	4 of 173.77554
105334020	Master Mineral Holdings I, LP, et al.	29.23 ac of 376.53
105375001	MCJV Holdings, LLC, et al.	50
129334001	Elk Range Royalties II, LP, et al.	140
111264001	Elkhorn Mineral II, LLC, et al.	135
125665058	RDPS, LLC, et al.	132.75
285797900	Kimberly A. Sizemore	2,489.75

