


TH: 2379' LAT: 39-40-00

TH: 2506' LON: 80-30-00

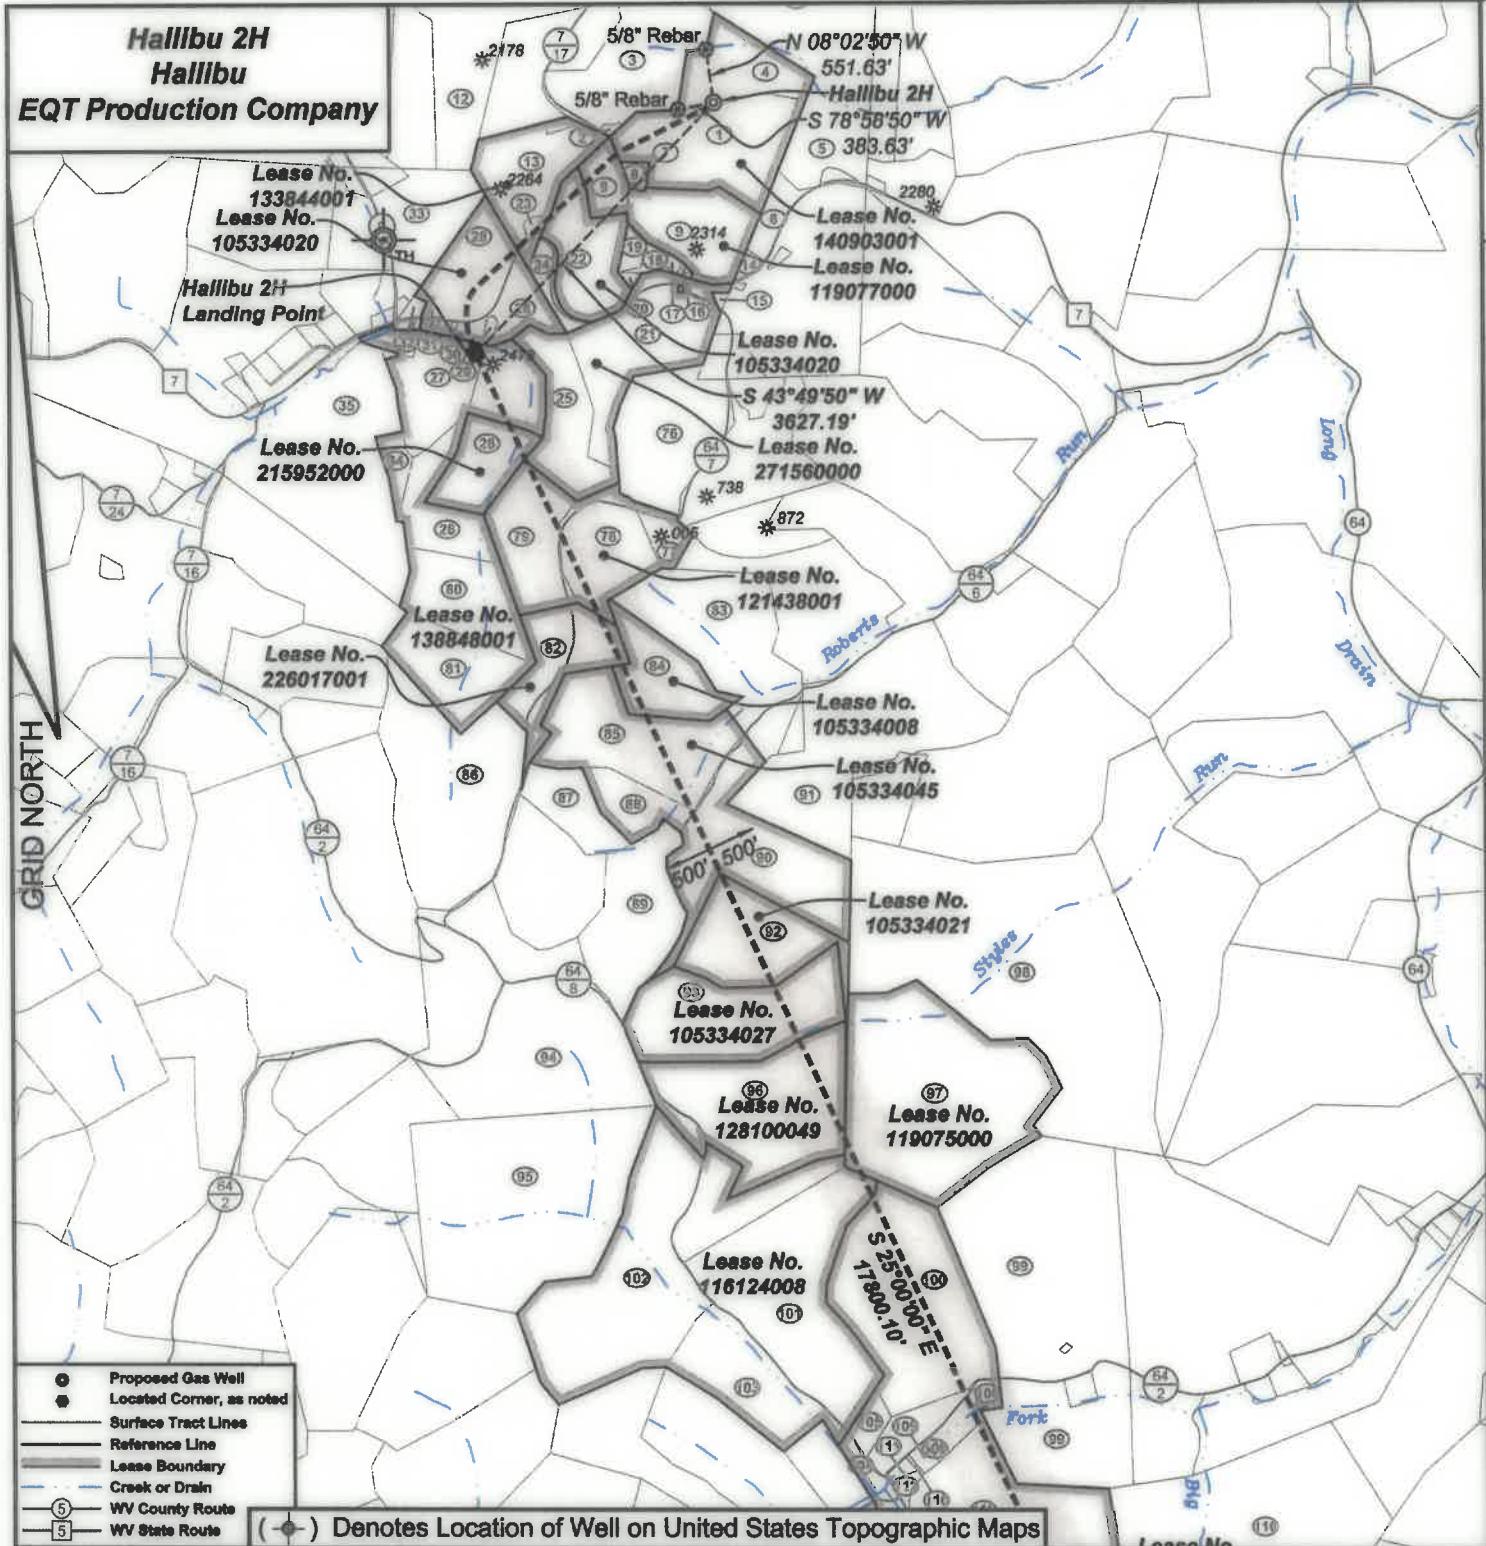


- Proposed Gas Well
- Located Corner, as noted
- Surface Tract Lines
- Reference Line
- Lease Boundary
- Creek or Drain
- ⑤ WV County Route
- ⑤ WV State Route

(●) Denotes Location of Well on United States Topographic Maps



I, the undersigned, hereby certify that this plat is correct to the best of my knowledge and belief and shows all the information required by law and the regulations issued and prescribed by the Department of Environmental Protection.

Ben R. Singleton
P.S. 2092

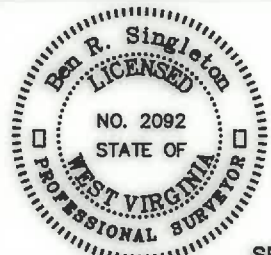

SEAL

FILE NO: 58-22
DRAWING NO: Hallibu 2H
SCALE: 1" = 2000'
MINIMUM DEGREE OF ACCURACY: 1:2500
PROVEN SOURCE OF ELEVATION: NGS CORS Station


STATE OF WEST VIRGINIA
DEPARTMENT OF ENVIRONMENTAL PROTECTION
OIL AND GAS DIVISION

DATE: August 21 20 25
OPERATOR'S WELL NO.: Hallibu 2H
API WELL NO
47 - 103 - 03702
STATE COUNTY PERMIT

WELL TYPE: ☐ OIL ☒ GAS ☐ LIQUID INJECTION ☐ WASTE DISPOSAL
(IF GAS) PRODUCTION: ☐ STORAGE ☐ DEEP ☒ SHALLOW
LOCATION: ELEVATION: 1340' WATERSHED Shriver Run of Long Drain QUADRANGLE: Littleton
DISTRICT: Clay COUNTY: Wetzel
SURFACE OWNER: EQT Production Company ACREAGE: 21
ROYALTY OWNER: MCJV Holdings, LLC, et al. LEASE NO: 140903001 ACREAGE: 455.90
PROPOSED WORK: ☒ DRILL ☐ CONVERT ☐ DRILL DEEPER ☒ FRACTURE OR STIMULATE ☐ PLUG OFF OLD FORMATION
☐ PERFORATE NEW FORMATION ☐ OTHER PHYSICAL CHANGE IN WELL (SPECIFY)
☐ PLUG AND ABANDON ☐ CLEAN OUT AND REPLUG TARGET FORMATION: Marcellus ESTIMATED DEPTH: 7571'
WELL OPERATOR: EQT Production Company DESIGNATED AGENT: Joseph C. Mallow
ADDRESS: 400 Woodcliff Drive ADDRESS: 427 Midstate Drive
Canonsburg, PA 15317 Clarksburg, WV 26301

GRID NORTH


BH: 6022' LON: 80-27-30-

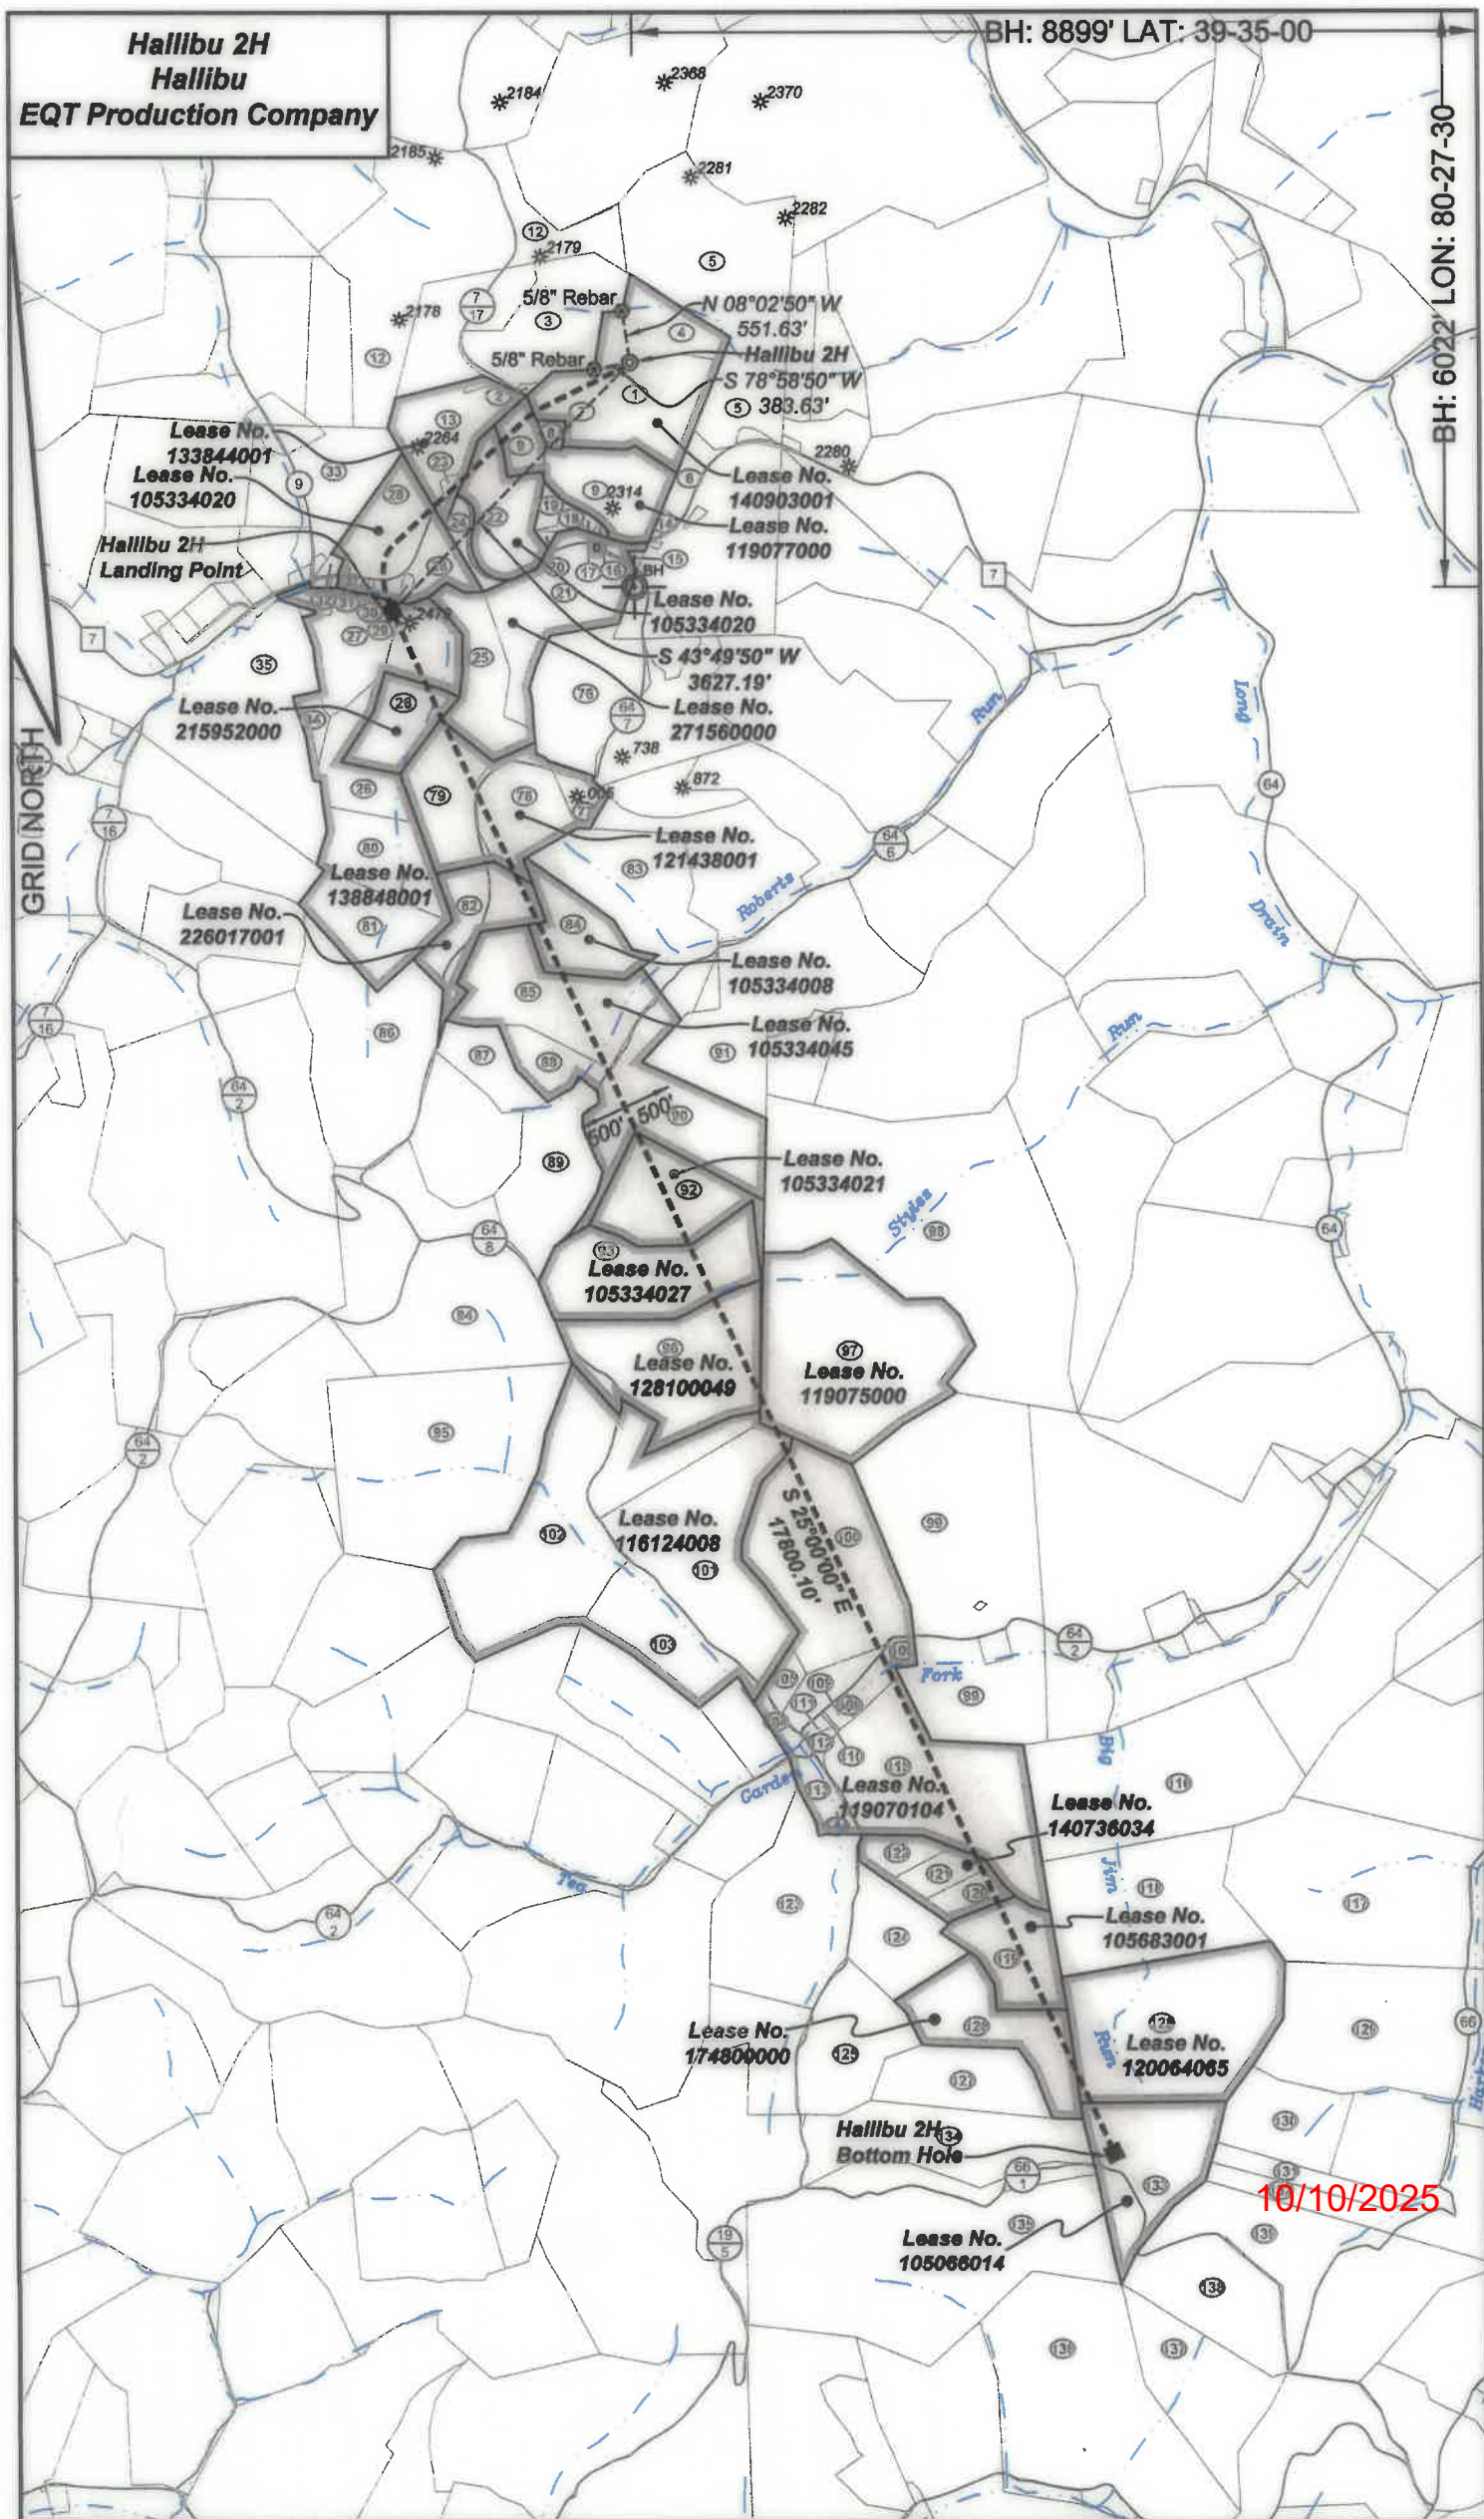

Hallibu 2H
Hallibu
EQT Production Company

Tract I.D.	Tax Map No.	Parcel No.	County	District	Surface Tract Owner	Acres
1	10	3	Wetzel	Church	EQT Production Company	36.4
2	7	18.2	Wetzel	Clay	Grandview-Doolin P&D	0.36
3	7	18.1	Wetzel	Clay	Martha Mason & Carolyn Henlon	30
4	6	21	Wetzel	Church	EQT Production Company	21
5	7	19	Wetzel	Clay	Robert M. Roberts	73.211
6	10	12.2	Wetzel	Church	Ralph Whitght	5.18
7	10	2	Wetzel	Church	EQT Production Company	0.78
8	10	2.1	Wetzel	Church	Thomas E Brown Life Estate	0.88
9	10	9	Wetzel	Church	Patricia C. Spangler	35
12	7	17	Wetzel	Clay	Robin L. Utt & Alisha Carole	90.5
13	10	1	Wetzel	Church	Drilling Appalachian Corp	24.6
14	10	12.1	Wetzel	Church	Patricia C. Spangler	0.5
15	10	10	Wetzel	Church	Harriet L. Tustin Life Estate	0.82
16	10	9.5	Wetzel	Church	John Rice	0.25
17	10	9.3	Wetzel	Church	John Rice	0.25
18	10	9.1	Wetzel	Church	John Rice	2.22
19	10	9.2	Wetzel	Church	John Rice	1.28
20	10	9.4	Wetzel	Church	Gehrig Cosgray	0.5
21	10	18.2	Wetzel	Church	Clay D. Smith	34.21
22	10	1.1	Wetzel	Church	Gehrig Cosgray	18.25
23	10	1.4	Wetzel	Church	Kenneth R. & Jennifer L. Mason	1.06
24	10	1.2	Wetzel	Church	Jack D. & Linda Cosgray	4
25	10	18.1	Wetzel	Church	Clay D. Smith	22.92
26	9	8	Wetzel	Church	Mark Ransom	43.3
27	9	8.1	Wetzel	Church	Aemon A. & Flora J. Burley	18
28	12	43	Wetzel	Center	Jack D. & Linda Cosgray	27.269
29	12	43.1	Wetzel	Center	Timmy R. & Tamra J. Sapp	0.25
30	9	19	Wetzel	Church	Sharon Goddard	Lot 8
31	9	1.1	Wetzel	Church	Irene P. Kyle	0.461
32	12	41	Wetzel	Center	Irene P. Kyle	1.13
33	6	27	Wetzel	Clay	John D. Whitehill Life Estate	35.75
34	12	24.3	Wetzel	Center	Matthew L. Kennedy	4.61
35	12	24	Wetzel	Center	Matthew L. Kennedy	87.67
76	10	28.1	Wetzel	Church	Robert & Rhona Grimm	30.75
77	10	32	Wetzel	Church	Sheridan L. Taylor	5.75
78	10	31	Wetzel	Church	Sheridan L. Taylor	25
79	10	31.1	Wetzel	Church	Joseph F. John	20.5
80	9	10	Wetzel	Church	William L. Minger	21
81	9	11	Wetzel	Church	Erma P. & Richard Brister	19.75
82	10	43.1	Wetzel	Church	Calvin C. & Carol S. Cecil	18.5
83	10	44	Wetzel	Church	Charles W. Duncil	53
84	10	43	Wetzel	Church	Charles W. Duncil	20
85	10	48	Wetzel	Church	Norman C. Cosgray	41.5
86	9	12	Wetzel	Church	Calvin C. & Carol S. Cecil	61
87	10	46	Wetzel	Church	Charles W. Duncil	13.5
88	10	47	Wetzel	Church	Bertha Cosgray	10.6
89	14	2	Wetzel	Church	Charles W. Duncil	29
90	10	49	Wetzel	Church	Lonnie D. Cosgray	39.5
91	10	51	Wetzel	Church	Joe & Mary Joann Beckman	46.5
92	14	3	Wetzel	Church	Martha Shifflet	30
93	14	10	Wetzel	Church	Patricia C. Spangler	41.7
94	14	9	Wetzel	Church	Larry R. Kumber	83.25
95	14	7	Wetzel	Church	Daniel T. & Kristille D. Park Life Estate	93.8
96	14	44	Wetzel	Church	Joseph C. & Nancy S. Swihart	66.77
97	14	12	Wetzel	Church	Eulalia Ruth Drennen	80.5
98	14	4	Wetzel	Church	Eulalia Ruth Drennen	150
99	14	20	Wetzel	Church	Teagarden Family Trust	117.9
100	14	19	Wetzel	Church	Jack L. Orlifield Jr., et al.	72.92
101	14	18	Wetzel	Church	Brian Erin Miller	61.25
102	14	18.2	Wetzel	Church	Edward Brown	69.83
103	14	18.1	Wetzel	Church	Mark Ruby	26.96
104	14	35	Wetzel	Church	Jack L. Orlifield Jr., et al.	5
105	14	19.4	Wetzel	Church	Walter L. Barnhart	3.74
108	14	19.3	Wetzel	Church	Nathan M. Zirkle	1.8
106	14	19.7	Wetzel	Church	Jack L. Orlifield Jr., et al.	0.6
109	14	19.1	Wetzel	Church	Jack L. Orlifield Jr., et al.	1.22
110	14	19.5	Wetzel	Church	Jack L. Orlifield Jr., et al.	0.24
111	14	19.8	Wetzel	Church	Timothy S. & Shannon L. Brammer	0.87
112	14	19.6	Wetzel	Church	Timothy S. & Shannon L. Brammer	2.11
113	14	35.1	Wetzel	Church	Sheridan L. & Olivia Gump	6.5
114	14	36	Wetzel	Church	Mark R. Vincent II	1.3
115	14	19.2	Wetzel	Church	Jack L. Orlifield Jr., et al.	58
116	14	39	Wetzel	Church	Deborah Fronczak	85
117	18	8	Wetzel	Church	Artful Artesian LLC	80
118	18	7	Wetzel	Church	Deborah Fronczak	58
119	18	6	Wetzel	Church	Mark R. Vincent II	23.5
120	18	5	Wetzel	Church	Mark R. Vincent II	7.3
121	14	38	Wetzel	Church	John R. & Bica A. Oconnell	7.3
122	14	37	Wetzel	Church	Mark R. Vincent II	7.3
123	18	3	Wetzel	Church	Michael Haegg	53.1
124	18	4	Wetzel	Church	Oeta Blair	25
125	18	11	Wetzel	Church	Thomas E. Kahl	29
126	18	12	Wetzel	Church	Cecil R. & James D. Summers	32.5
127	18	18	Wetzel	Church	Cecil Summers	24
128	18	13	Wetzel	Church	Cecil R. & James D. Summers	74.3
129	18	14	Wetzel	Church	Clint W. Jones	102.5
130	18	20	Wetzel	Church	William E. Mullett	23.3
131	18	22	Wetzel	Church	Kenneth E. Yost, et al.	11.5
132	18	24	Wetzel	Church	Linda L. Snedden	48.03
133	18	19	Wetzel	Church	Harold C. Richmond	45.12
134	18	17	Wetzel	Church	Cecil Summers	57.3
135	5	1	Wetzel	Grant	Reocoon Run Properties LLC	370.01
136	10	5	Wetzel	Grant	Janet Marie Park	99.94
137	10	6	Wetzel	Grant	Janet Marie Park	37
138	10	7	Wetzel	Grant	Janet Marie Park	38
139	18	25	Wetzel	Church	Ernest M. Nicholas	68

Notes:
Hallibu 2H coordinates are
NAD 27 N: 423,983.92 E: 1,716,032.86
NAD 27 Lat: 39.659704 Long: -80.508644
NAD 83 UTM N: 4,390,113.44 E: 542,166.25
Hallibu 2H Landing Point coordinates are
NAD 27 N: 421,367.38 E: 1,713,521.10
NAD 27 Lat: 39.652443 Long: -80.517460
NAD 83 UTM N: 4,389,303.47 E: 541,414.28
Hallibu 2H Bottom Hole coordinates are
NAD 27 N: 405,235.07 E: 1,721,044.32
NAD 27 Lat: 39.608385 Long: -80.490111
NAD 83 UTM N: 4,384,426.84 E: 543,788.21
West Virginia Coordinate system of 1927 (North Zone)
based upon Differential GPS Measurements.
Plat orientation, corner and well ties are based upon
the grid north meridian.
Well location references are based upon the grid north
meridian.
UTM coordinates are NAD83, Zone 17, Meters.

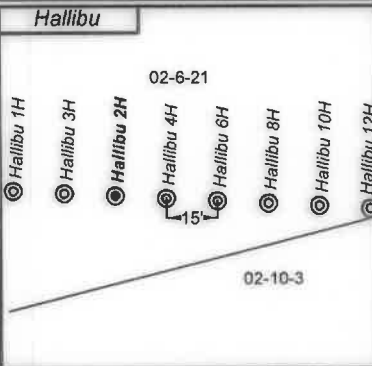

Lease No.	Owner	Acres
140903001	MCJV Holdings, LLC, et al.	455.90
119077000	Patricia C. Spangler	35
105334020	Date Palm Resources, LLC, et al.	19.25 of 376.53
133844001	Wayne T. Hicks, et al.	26.85
105334020	Master Mineral Holdings I, LP, et al.	29.23 of 376.53
138848001	Nancy E. Jolliffe, et al.	100
215952000	Drilling Appalachian Corporation	15
271560000	Clay D. Smith	59.3
121438001	Rosa Lea Krebs, et al.	64
105334008	Keith David Duncil, et al.	20 of 213.3
226017001	Lone Oak Minerals, LP, et al.	19
105334045	Rex A. Rush, et al.	91.6 of 196.30
105334021	Gini Lynn Wendy Hoover, et al.	30
105334027	Carl Lee Brill, et al.	41.7
128100049	Darren Ferrell, et al.	55.1
119075000	Stone Hill Minerals Holdings, LLC	80.5
116124008	Ricky J. Morris, et al.	171.71
119070104	Waco Oil & Gas Co., Inc., et al.	154.135
140736034	Shiben Estates, Inc., et al.	21.90
105683001	Waco Oil & Gas Company, Inc., et al.	25
174800000	Piney Holdings, Inc., et al.	32.5
120064065	Piney Holdings, Inc., et al.	74.143375
105066014	William T. Dent, et al.	45.125

