


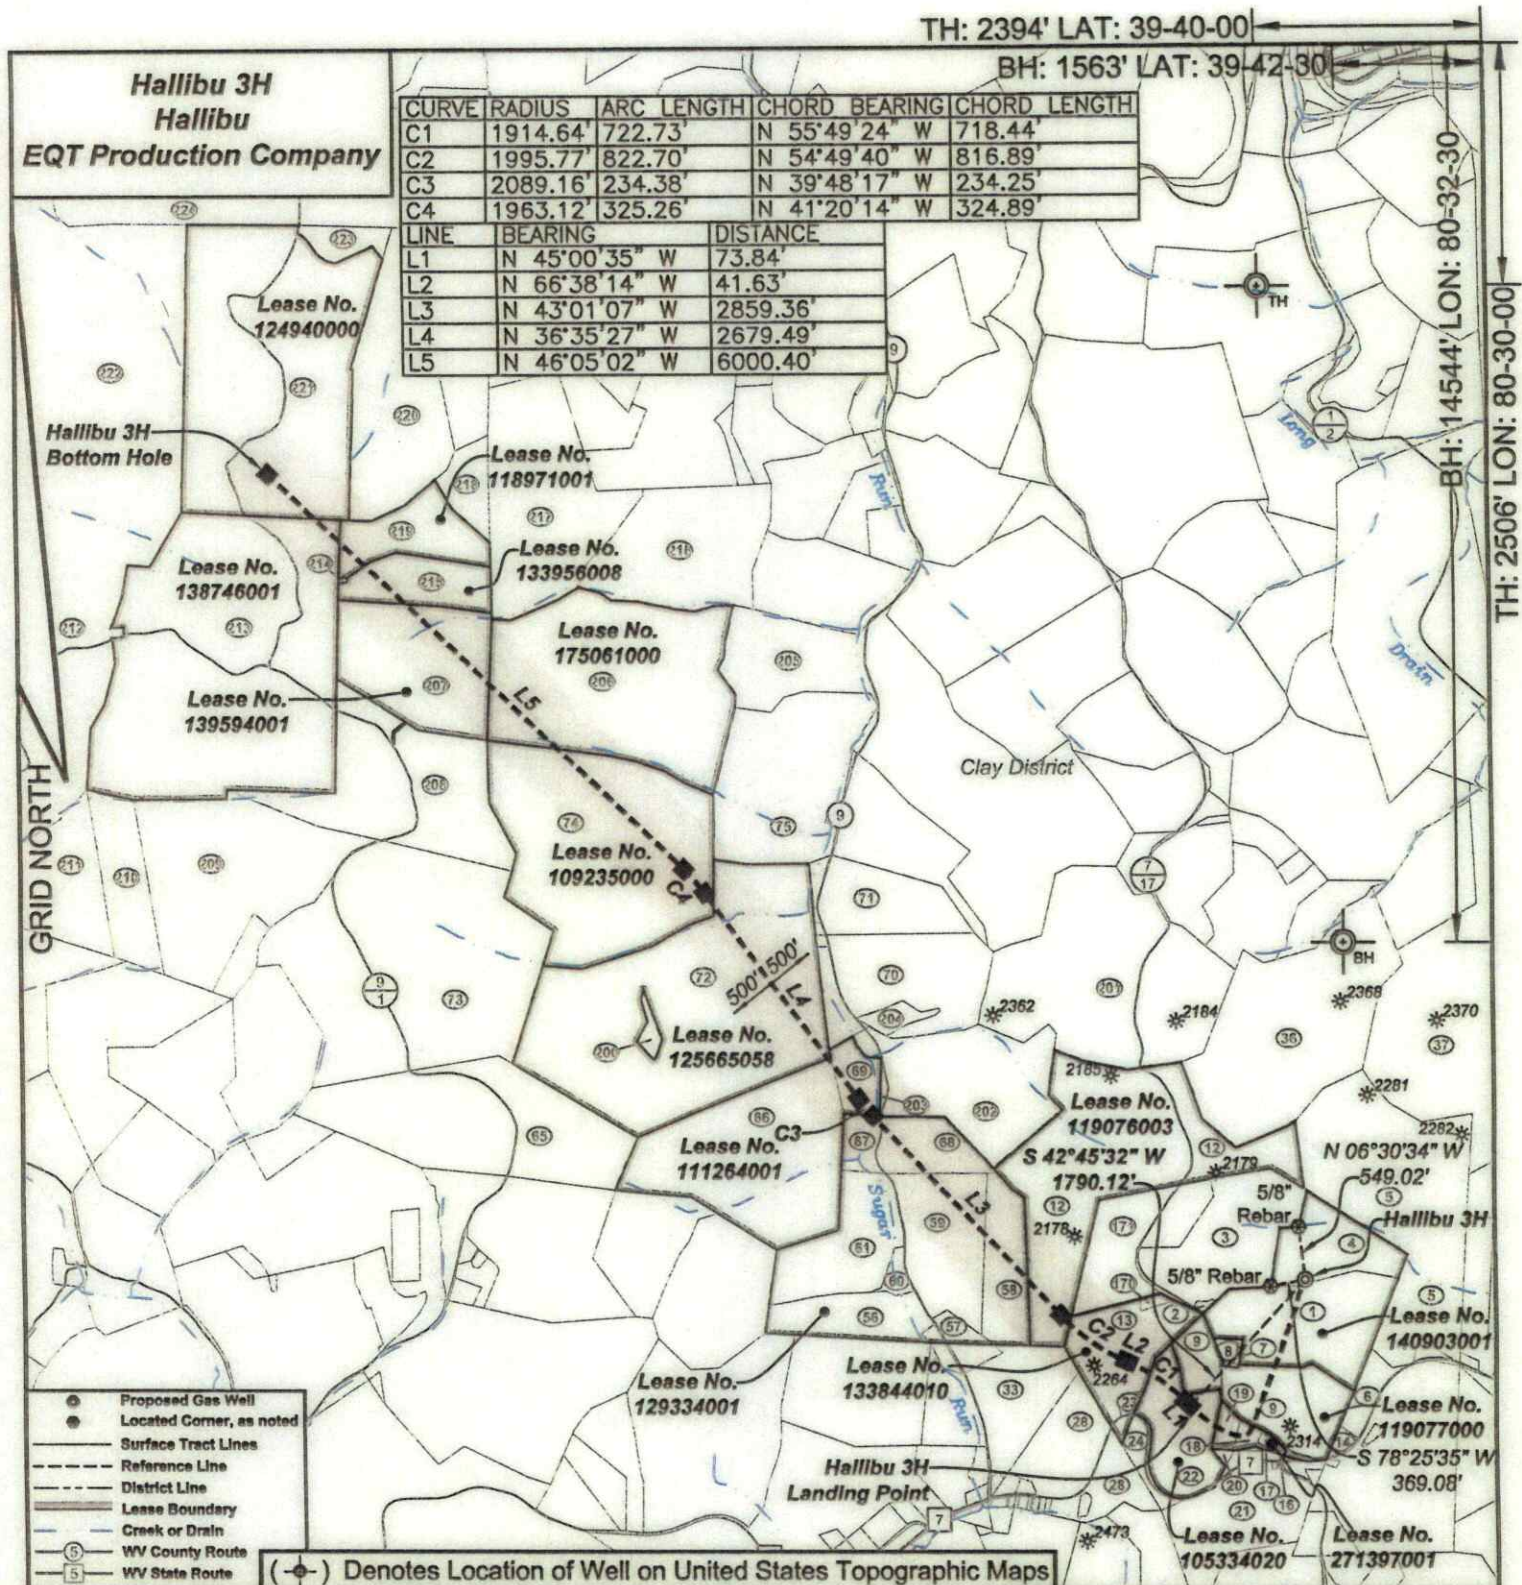

I, the undersigned, hereby certify that this plat is correct to the best of my knowledge and belief and shows all the information required by law and the regulations issued and prescribed by the Department of Environmental Protection.

Ben R. Singleton
P.S. 2092



SEAL

FILE NO: 58-22
DRAWING NO: Hallibu 3H
SCALE: 1" = 1000'
MINIMUM DEGREE OF ACCURACY: 1:2500
PROVEN SOURCE OF ELEVATION: NGS CORS Station

STATE OF WEST VIRGINIA
DEPARTMENT OF ENVIRONMENTAL PROTECTION
OIL AND GAS DIVISION


DATE: August 15, 2025
OPERATOR'S WELL NO.: Hallibu 3H
API WELL NO: 47-103-03703
STATE COUNTY PERMIT

WELL TYPE: ☐ OIL ☒ GAS ☐ LIQUID INJECTION ☐ WASTE DISPOSAL
(IF GAS) PRODUCTION: ☐ STORAGE ☐ DEEP ☒ SHALLOW
LOCATION: ELEVATION: 1340' WATERSHED: Shriver Run of Long Drain QUADRANGLE: Littleton
DISTRICT: Clay COUNTY: Wetzel
SURFACE OWNER: EQT Production Company ACREAGE: 21
ROYALTY OWNER: MCJV Holdings, LLC, et al. LEASE NO: 140903001 ACREAGE: 455.90
PROPOSED WORK: ☒ DRILL ☐ CONVERT ☐ DRILL DEEPER ☒ FRACTURE OR STIMULATE ☐ PLUG OFF OLD FORMATION
☐ PERFORATE NEW FORMATION ☐ OTHER PHYSICAL CHANGE IN WELL (SPECIFY)
☐ PLUG AND ABANDON ☐ CLEAN OUT AND REPLUG TARGET FORMATION: Marcellus ESTIMATED DEPTH: 7571'


WELL OPERATOR: EQT Production Company DESIGNATED AGENT: Joseph C. Mallow
ADDRESS: 400 Woodcliff Drive ADDRESS: 427 Midstate Drive
Canonsburg, PA 15317 Clarksburg, WV 26301

Halibu 3H Halibu EQT Production Company

Tract I.D.	Tract Map No.	Parcel No.	County District	Surface Tract Owner	Acres
1	10	3	Wetzel Church	EQT Production Company	38.4
2	7	18.2	Wetzel Clay	Grandview-Doolin PSD	0.38
3	7	18.1	Wetzel Clay	Martha Mason & Carolyn Harlow	30
4	8	21	Wetzel Church	EQT Production Company	21
5	7	19	Wetzel Clay	Robert M. Roberts	73.211
8	10	12.2	Wetzel Church	Ralph Wright	5.18
7	10	2	Wetzel Church	EQT Production Company	0.78
8	10	2.1	Wetzel Church	Thomas E. Brown Life Estate	0.88
9	10	9	Wetzel Church	Patricia C. Spangler	35
12	7	17	Wetzel Clay	Robin L. Ut & Aisha Carole	90.5
13	10	1	Wetzel Church	Drilling Appalachia Corp	24.8
14	10	12.1	Wetzel Church	Patricia C. Spangler	0.5
16	10	9.5	Wetzel Church	John Rice	0.25
17	10	9.3	Wetzel Church	John Rice	0.25
18	10	9.1	Wetzel Church	John Rice	2.22
19	10	9.2	Wetzel Church	John Rice	1.28
20	10	9.4	Wetzel Church	Gehrig Coagray	0.5
21	10	18.2	Wetzel Church	Gay D. Smith	34.21
22	10	1.1	Wetzel Church	Gehrig Coagray	19.25
23	10	1.4	Wetzel Church	Kenneth R. & Jennifer L. Mason	1.08
24	10	1.2	Wetzel Church	Jack D. & Linda Coagray	4
28	12	43	Wetzel Center	Jack D. & Linda Coagray	27.289
33	6	27	Wetzel Clay	John D. Whitshill Life Estate	35.75
36	7	14	Wetzel Clay	Ridgeway Appalachia LLC	85.25
37	7	12	Wetzel Clay	Wilde M. Church	208.35
56	6	33	Wetzel Clay	Peoni Krontz, et al.	17.37
57	6	20.1	Wetzel Clay	Alfred D. Harrison	2.79
58	6	23	Wetzel Clay	Phoedus C. Whitshill Life Estate	14.5
59	6	20	Wetzel Clay	Phoedus C. Whitshill Life Estate	22.33
60	6	18.1	Wetzel Clay	Paul C. Houston II	2.42
61	6	18.2	Wetzel Clay	Rendell A. & Tina R. Muhn	25.485
65	12	7	Wetzel Center	Elizabeth Williams	61.76
66	6	17	Wetzel Clay	Genevieve Booth	84.5
67	6	18	Wetzel Clay	Carol S. Muhn	4.88
68	6	19	Wetzel Clay	Thomas C. Anderson	17
69	6	18	Wetzel Clay	Larry Wiese	10
70	6	14	Wetzel Clay	William L. & Patty A. Joliff	33.741
71	6	13	Wetzel Clay	Susan J. Minor	18.5
72	6	10	Wetzel Clay	Elizabeth Williams	132.75
73	6	24	Wetzel Clay	Kenneth L. Shreve, et al.	100
74	6	9	Wetzel Clay	Donna L. Runner	97.8
75	6	8	Wetzel Clay	Carolyn Shipman	51.982
170	10	1.3	Wetzel Church	Consolidated Gas	0.83
171	7	18	Wetzel Clay	Robin L. Ut & Aisha Carole	28.4
200	18	84	Wetzel Center	Norbury A. Szemore	2.48
201	7	18	Wetzel Clay	Tyler Wilkes	89
202	6	15	Wetzel Clay	Andrew A. Dudzinski	43.375
203	6	15.1	Wetzel Clay	Larry Wiese	0.825
204	6	14.1	Wetzel Clay	Jason L. Joliff	3.239
206	6	5	Wetzel Clay	Raymond V. & Lauren E. Knobbe	30.4
208	6	4	Wetzel Clay	Susan J. Minor	97
207	6	25.1	Wetzel Clay	Michael L. Krontz	40
208	6	25	Wetzel Clay	Michael L. & Allison G. Krontz	77.75
209	6	28	Wetzel Clay	Bruce J. & Nancy L. Watson	68.67
210	6	3	Wetzel Clay	Bruce J. & Nancy L. Watson	22.4
211	8	35	Wetzel Center	Ashley Murphy, et al.	37.8
212	5	31	Wetzel Clay	Charles & Carol Marshall	71.8
213	6	2	Wetzel Clay	Robert & Carolyn Wiedack	198.5
214	5	34	Wetzel Clay	Dallison Lumber Inc.	0.18
215	5	35	Wetzel Clay	Dayton J. Birch, Jr., et al.	21
216	5	54	Wetzel Clay	Raymond V. & Lauren E. Knobbe	47.25
217	5	38	Wetzel Clay	Shaun D. Muhn	84
218	5	37	Wetzel Clay	Michael Krontz & Shaun D. Muhn	11
219	5	36	Wetzel Clay	Dallison Lumber Inc.	21
220	5	24	Wetzel Clay	Miller & Edward Treino	48.25
221	5	25	Wetzel Clay	Clinton D. & Erin K. Besser	124.7
222	5	28	Wetzel Clay	Clinton D. & Erin K. Besser	108
223	5	26	Wetzel Clay	Miller & Edward Treino	8.5
224	5	28	Wetzel Clay	Michael L. & Allison G. Krontz	90

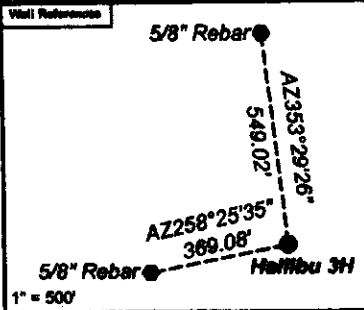

Halibu 3H coordinates are
NAD 27 Lat: 423,884.84 E: 1,716,017.88
NAD 27 Lat: 38,688705 Long: -88,588687
NAD 83 UTM N: 4,390,113.58 E: 542,161.88
Halibu 3H Landing Point coordinates are
NAD 27 Lat: 422,870.35 E: 1,714,882.53
NAD 27 Lat: 38,688680 Long: -88,512961
NAD 83 UTM N: 4,388,708.97 E: 541,798.11
Halibu 3H Bottom Hole coordinates are
NAD 27 Lat: 432,441.14 E: 1,705,214.82
NAD 27 Lat: 38,682881 Long: -88,547418
NAD 83 UTM N: 4,382,834.91 E: 538,827.45
West Virginia Coordinate system of 1927 (North Zone)
based upon Differential GPS Measurements.
Plot orientation, corner and well ties are based upon
the grid north meridian.
Well location references are based upon the grid north
meridian.
UTM coordinates are NAD83, Zone 17, Meters.

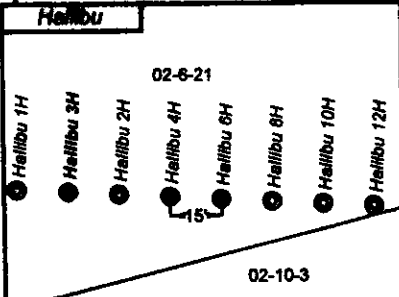

Lease No.	Owner	Acres
140903601	MCJV Holdings, LLC, et al.	455.90
119077000	Patricia C. Spangler	35
271397001	Patricia C. Spangler, et al.	4.318
105334020	Dale Palm Resources, LLC, et al.	19.25 of 378.53
133844010	CPJ Hydrocarbons, LLC, et al.	26.85
119076903	Douglas Glenn Winland, et al.	90.5
129334001	Elk Range Royalties II, LP, et al.	140
111264001	Larry Wiese, et al.	135
125685058	RDFS, LLC, et al.	132.75
108235000	Donna L. Runner	97.80
175061000	OXY USA, Inc., et al.	108.4 of 31,151.581
139594001	Green Dot Farm, Inc.	40
133958008	Joann Burch Sarap, et al.	21
116871001	Emory Peak Minerals, LLC, et al.	21.16
136748901	Acropolis, Inc.	153.5
124940000	Green Dot Farm, Inc.	124.8985 of 311.9

