


TH: 2364' LAT: 39-40-00

TH: 2507' LON: 80-30-00

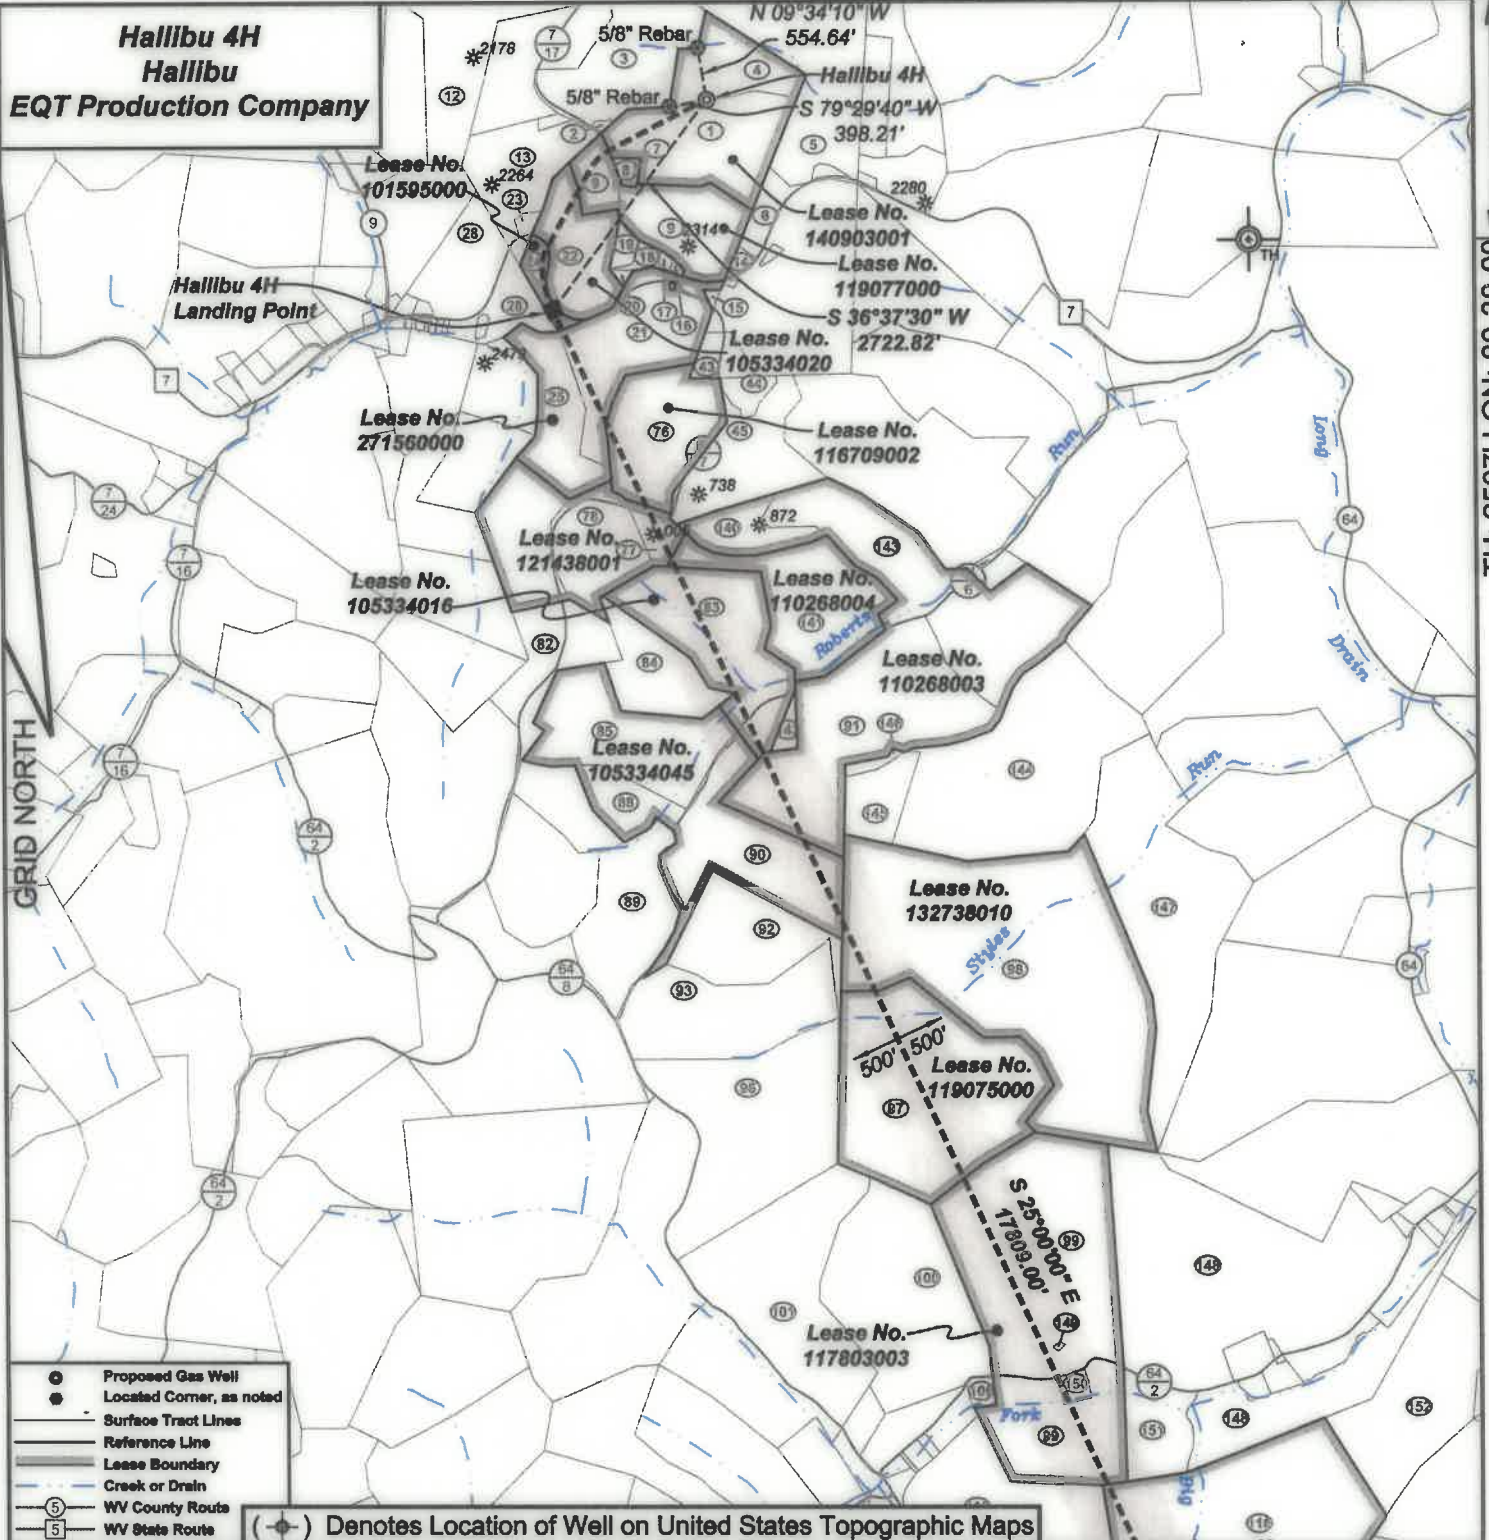

I, the undersigned, hereby certify that this plat is correct to the best of my knowledge and belief and shows all the information required by law and the regulations issued and prescribed by the Department of Environmental Protection.

P.S. 2092



SEAL

FILE NO: 58-22

DRAWING NO: Hallibu 4H

SCALE: 1" = 2000'

MINIMUM DEGREE OF ACCURACY:
1:2500PROVEN SOURCE OF ELEVATION:
NGS CORS Station

STATE OF WEST VIRGINIA
DEPARTMENT OF ENVIRONMENTAL PROTECTION
OIL AND GAS DIVISION



DATE: August 21 20 25

OPERATOR'S WELL NO.: Hallibu 4H

API WELL NO

47 - 103 - 03704
STATE COUNTY PERMITWELL TYPE: ☐ OIL ☒ GAS ☐ LIQUID INJECTION ☐ WASTE DISPOSAL
(IF GAS) PRODUCTION: ☐ STORAGE ☐ DEEP ☒ SHALLOW

LOCATION: ELEVATION: 1340' WATERSHED Shriver Run of Long Drain QUADRANGLE: Littleton

DISTRICT: Clay COUNTY: Wetzel

10/10/2025

SURFACE OWNER: EQT Production Company

ACREAGE: 21

ROYALTY OWNER: MCJV Holdings, LLC, et al.

LEASE NO: 140903001

ACREAGE: 455.90

PROPOSED WORK: ☒ DRILL ☐ CONVERT ☐ DRILL DEEPER ☒ FRACTURE OR STIMULATE ☐ PLUG OFF OLD FORMATION☐ PERFORATE NEW FORMATION ☐ OTHER PHYSICAL CHANGE IN WELL (SPECIFY)☐ PLUG AND ABANDON ☐ CLEAN OUT AND REPLUG TARGET FORMATION: Marcellus ESTIMATED DEPTH: 7571'

WELL OPERATOR: EQT Production Company


DESIGNATED AGENT: Joseph C. Mallow

ADDRESS: 400 Woodcliff Drive

ADDRESS: 427 Midstate Drive

Canonsburg, PA 15317


Clarksburg, WV 26301

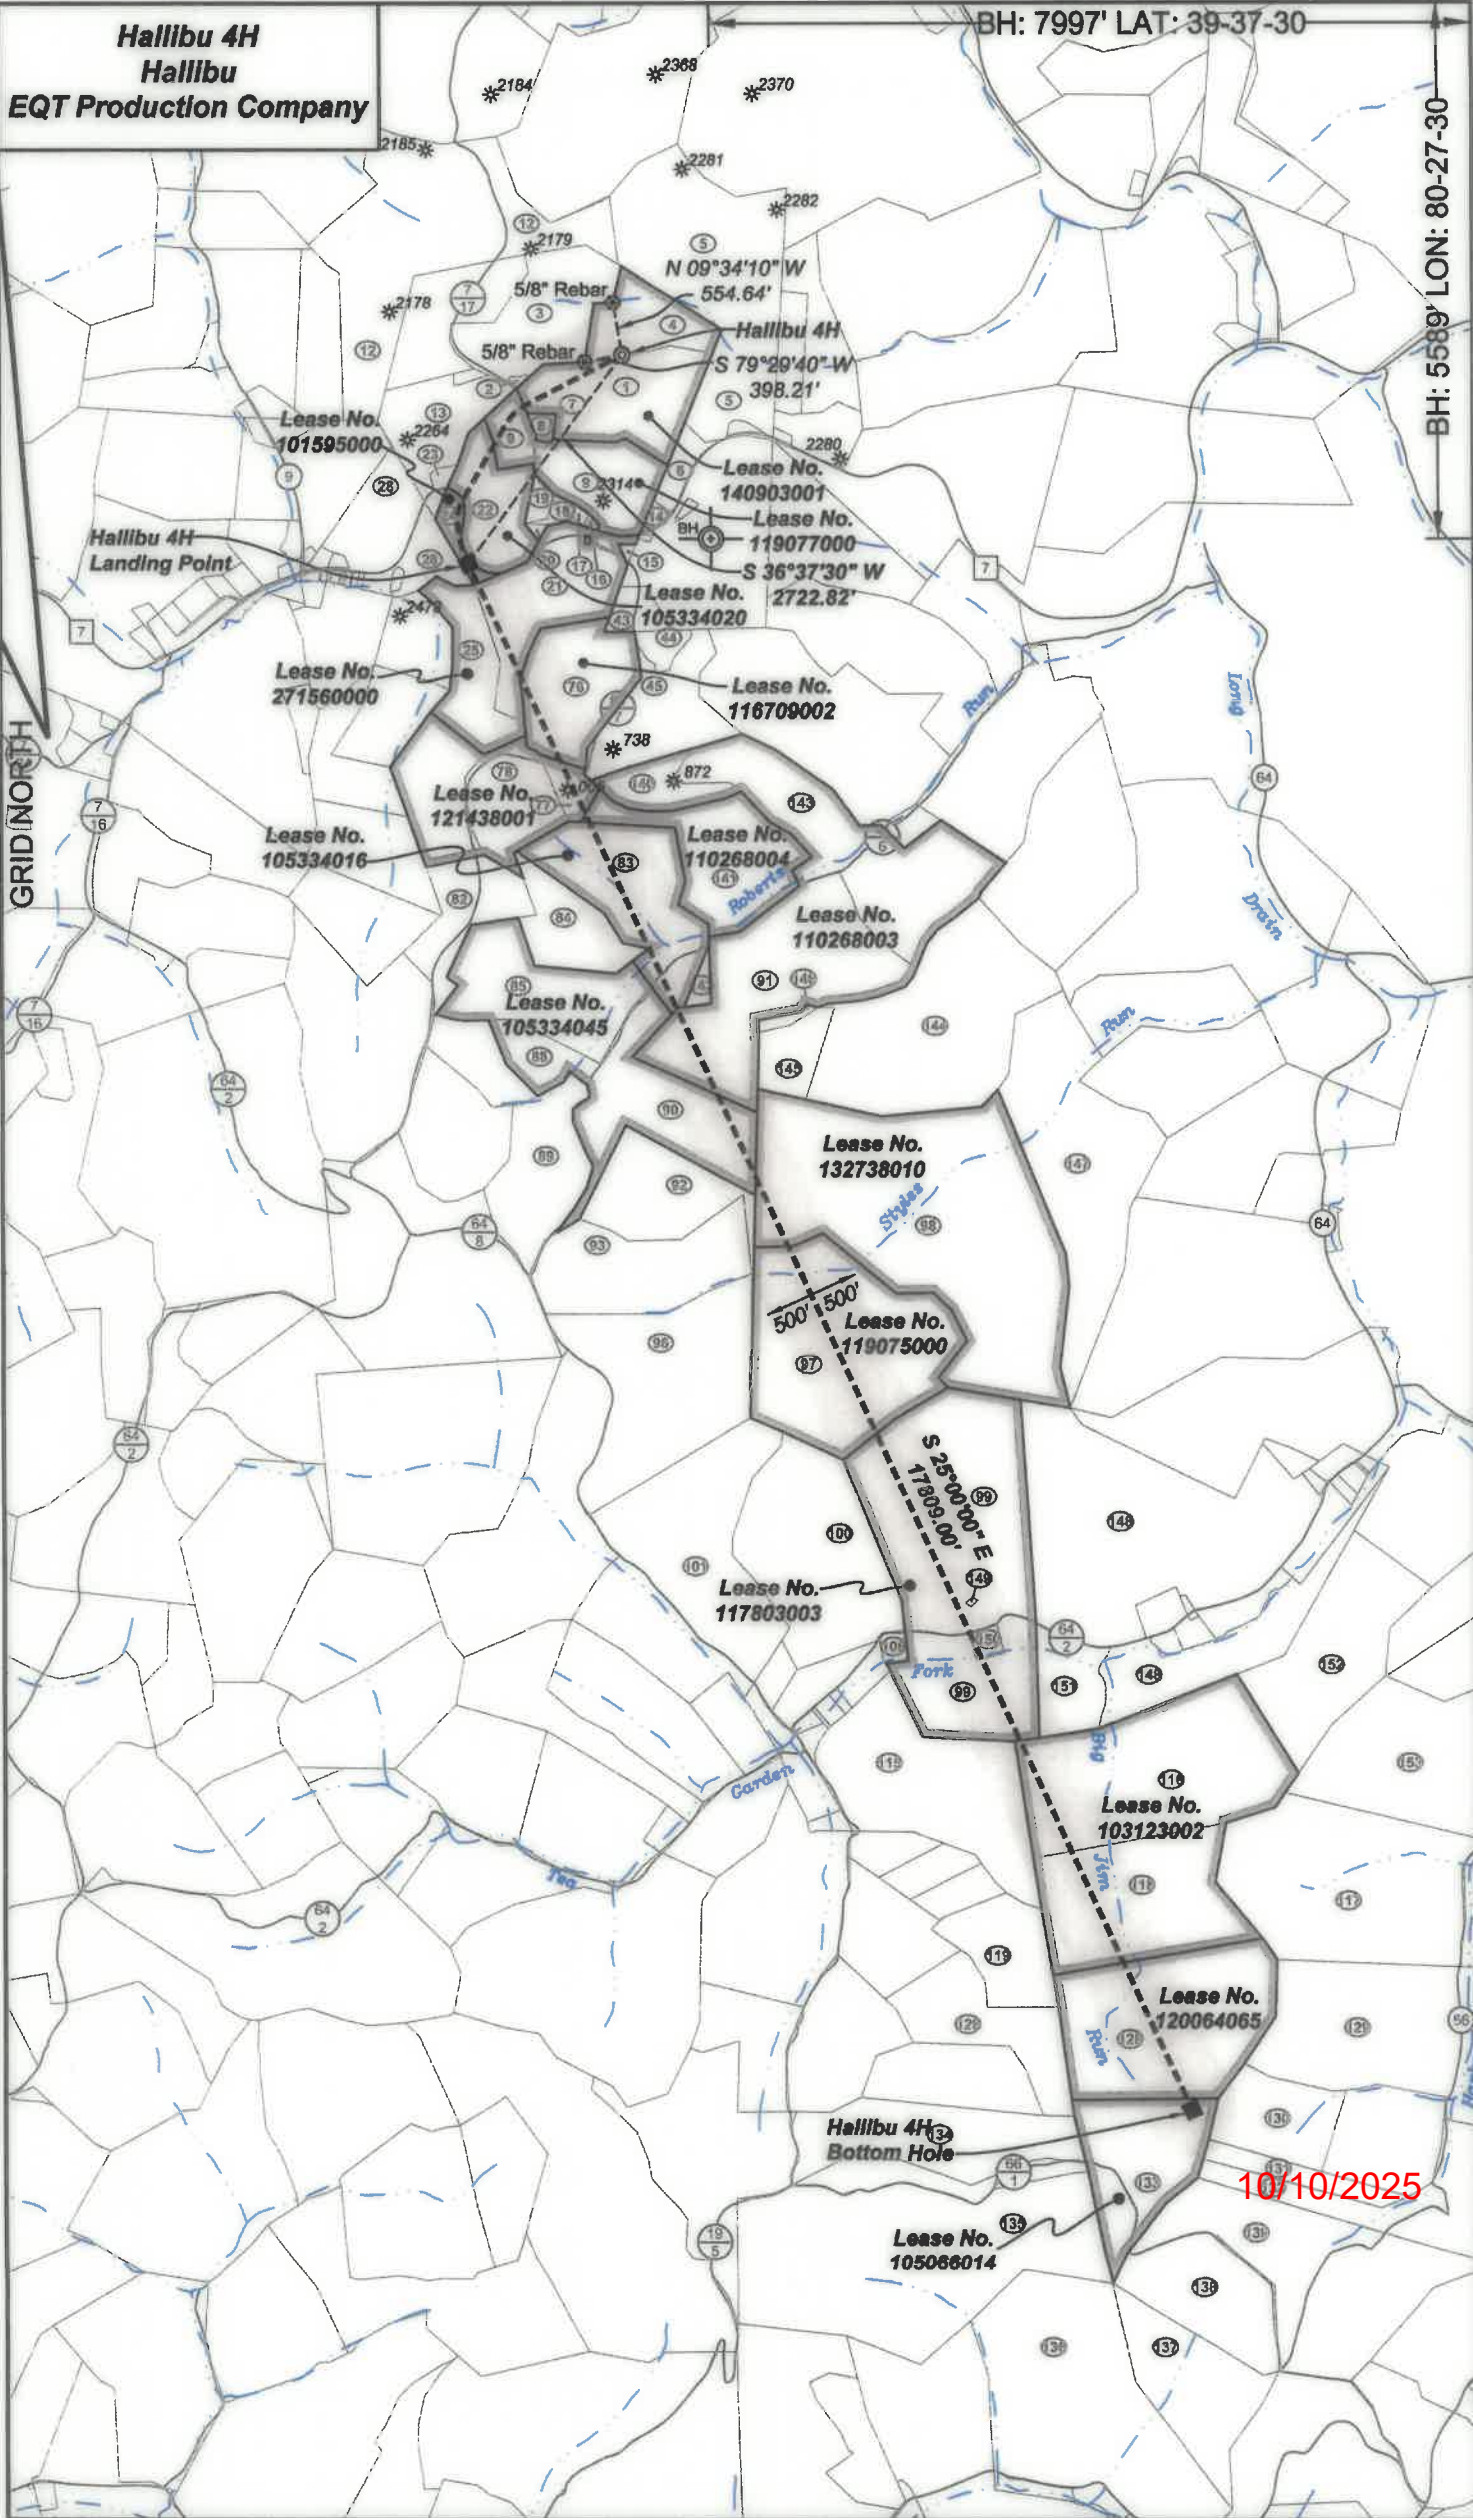

Hallibu 4H
Hallibu
EQT Production Company

Tract I.D.	Tax Map No.	Parcel No.	County	District	Surface Tract Owner	Acres
1	10	3	Wetzel	Church	EQT Production Company	36.4
2	7	18.2	Wetzel	Clay	Grandview-Doolin PSD	0.38
3	7	18.1	Wetzel	Clay	Martha Messon & Carolyn Hankton	30
4	6	21	Wetzel	Church	EQT Production Company	21
5	7	19	Wetzel	Clay	Robert M. Roberts	73.211
6	10	12.2	Wetzel	Church	Ralph Wright	5.18
7	10	2	Wetzel	Church	EQT Production Company	0.78
8	10	2.1	Wetzel	Church	Thomas E. Brown Life Estate	0.88
9	10	9	Wetzel	Church	Patricia C. Spangler	35
12	7	17	Wetzel	Clay	Robin L. Utt & Alisha Carole	90.5
13	10	1	Wetzel	Church	Drilling Appalachian Corp	24.8
14	10	12.1	Wetzel	Church	Patricia C. Spangler	0.5
15	10	10	Wetzel	Church	Harriet L. Tustin Life Estate	0.52
16	10	9.5	Wetzel	Church	John Rice	0.25
17	10	9.3	Wetzel	Church	John Rice	0.25
18	10	9.1	Wetzel	Church	John Rice	2.22
19	10	9.2	Wetzel	Church	John Rice	1.28
20	10	9.4	Wetzel	Church	Gahrig Cosgray	0.5
21	10	18.2	Wetzel	Church	Clay D. Smith	34.21
22	10	1.1	Wetzel	Church	Gahrig Cosgray	19.25
23	10	1.4	Wetzel	Church	Kenneth R. & Jennifer L. Messon	1.08
24	10	1.2	Wetzel	Church	Jack D. & Linda Cosgray	4
25	10	18.1	Wetzel	Church	Clay D. Smith	22.92
26	9	8	Wetzel	Church	Mark Ransom	43.3
27	9	8.1	Wetzel	Church	Aemon A. & Flora J. Burley	18
28	12	43	Wetzel	Center	Jack D. & Linda Cosgray	27.289
29	12	43.1	Wetzel	Center	Timmy R. & Tamra J. Sapp	0.25
30	9	19	Wetzel	Church	Sharon Goddard	Lot 6
31	9	1.1	Wetzel	Church	Irene P. Kyle	0.461
32	12	41	Wetzel	Center	Irene P. Kyle	1.13
33	6	27	Wetzel	Clay	John D. Whitehill Life Estate	35.75
34	12	24.3	Wetzel	Center	Matthew L. Kennedy	4.61
35	12	24	Wetzel	Center	Matthew L. Kennedy	87.87
43	10	18	Wetzel	Church	Harriet L. Tustin	5.7
44	10	26.2	Wetzel	Church	Shelby C. Norris	3.739
45	10	28	Wetzel	Church	Robert B. & Rona V. Grimm	25.15
76	10	26.1	Wetzel	Church	Robert & Rona Grimm	30.75
77	10	32	Wetzel	Church	Sheridan L. Taylor	5.75
78	10	31	Wetzel	Church	Sheridan L. Taylor	25
82	10	43.1	Wetzel	Church	Calvin C. & Carol S. Cecil	18.5
83	10	44	Wetzel	Church	Charles W. Duncil	53
84	10	43	Wetzel	Church	Charles W. Duncil	20
85	10	48	Wetzel	Church	Norman C. Cosgray	41.5
88	10	47	Wetzel	Church	Bertha Cosgray	10.6
89	14	2	Wetzel	Church	Charles W. Duncil	28
90	10	46	Wetzel	Church	Lorrie D. Cosgray	39.5
91	10	51	Wetzel	Church	Joe & Mary Joann Sockman	46.5
92	14	3	Wetzel	Church	Martha Shifflet	30
93	14	10	Wetzel	Church	Patricia C. Spangler	41.7
96	14	44	Wetzel	Church	Joseph C. & Nancy S. Swihart	88.77
97	14	12	Wetzel	Church	Eulalia Ruth Drennen	80.5
98	14	4	Wetzel	Church	Eulalia Ruth Drennen	150
99	14	20	Wetzel	Church	Teagarden Family Trust	117.9
100	14	19	Wetzel	Church	Jack L. Orinfield Jr., et al.	72.82
101	14	18	Wetzel	Church	Brian Erin Miller	61.25
106	14	19.3	Wetzel	Church	Nathan M. Zirkle	1.8
115	14	19.2	Wetzel	Church	Jack L. Orinfield Jr., et al.	58
116	14	38	Wetzel	Church	Deborah Fronczek	85
117	18	8	Wetzel	Church	Artful Artesian LLC	80
118	18	7	Wetzel	Church	Deborah Fronczek	59
119	18	6	Wetzel	Church	Mark R. Vincent II	23.5
126	18	12	Wetzel	Church	Cecil R. & James D. Summers	32.5
128	18	13	Wetzel	Church	Cecil R. & James D. Summers	74.3
129	18	14	Wetzel	Church	Clint W. Jones	102.5
130	18	20	Wetzel	Church	William E. Mullett	23.3
131	18	22	Wetzel	Church	Kenneth E. Yost, et al.	11.5
132	18	24	Wetzel	Church	Linda L. Shadden	48.03
133	18	19	Wetzel	Church	Harold C. Richmond	45.12
134	18	17	Wetzel	Church	Cecil Summers	57.3
135	5	1	Wetzel	Grant	Raccoon Run Properties LLC	370.01
136	10	5	Wetzel	Grant	Janet Marie Park	99.94
137	10	8	Wetzel	Grant	Janet Marie Park	37
138	10	7	Wetzel	Grant	Janet Marie Park	38
139	18	25	Wetzel	Church	Bryant M. Nicholas	88
140	10	33	Wetzel	Church	Aaron Hoekje	13.4
141	10	45	Wetzel	Church	Aaron Hoekje	37.55
142	10	44.1	Wetzel	Church	Joe & Mary Joann Sockman	2
143	10	34	Wetzel	Church	Aaron Hoekje	41.25
144	10	52	Wetzel	Church	Eulalia Ruth Drennen	78.5
145	10	50	Wetzel	Church	Eulalia Ruth Drennen	10.9
146	10	50.1	Wetzel	Church	Joe & Mary Joann Sockman	2
147	14	5	Wetzel	Church	Eulalia Ruth Drennen	67.25
148	14	22	Wetzel	Church	William & Elva Teagarden	155.32
149	14	21	Wetzel	Church	Teagarden Cemetery	NA
150	14	20.1	Wetzel	Church	Teagarden Family Trust	2.068
151	14	22.7	Wetzel	Church	Deanna J. Smiltzel	16.28
152	14	40	Wetzel	Church	Scott J. Six	50
153	14	1	Wetzel	Church	Artful Artesian LLC	121.9


Well References

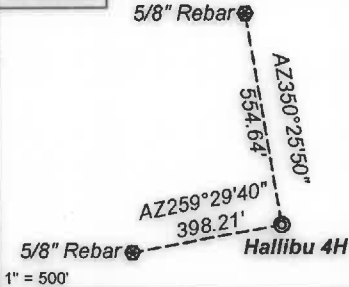

Notes:

Hallibu 4H coordinates are
NAD 27 N: 423,983.20 E: 1,716,047.84
NAD 27 Lat: 39.659702 Long: -80.508591
NAD 83 UTM N: 4,390,113.30 E: 542,170.82
Hallibu 4H Landing Point coordinates are
NAD 27 N: 421,798.04 E: 1,714,423.61
NAD 27 Lat: 39.653653 Long: -80.514272
NAD 83 UTM N: 4,389,439.28 E: 541,687.06
Hallibu 4H Bottom Hole coordinates are
NAD 27 N: 405,657.69 E: 1,721,950.61
NAD 27 Lat: 39.609573 Long: -80.488911
NAD 83 UTM N: 4,384,580.21 E: 544,062.18
West Virginia Coordinate system of 1927 (North Zone)
based upon Differential GPS Measurements.
Plat orientation, corner and well ties are based upon
the grid north meridian.
Well location references are based upon the grid north
meridian.
UTM coordinates are NAD83, Zone 17, Meters.

Hallibu

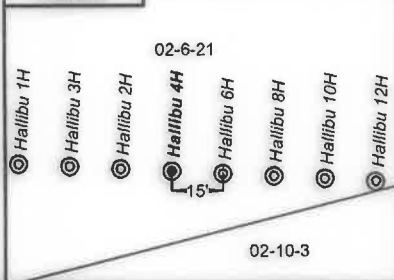

Lease No.	Owner	Acres
140903001	MCJV Holdings, LLC, et al.	455.90
119077000	Patricia C. Spangler	35
105334020	Date Palm Resources, LLC, et al.	19.25 of 376.53
101595000	Nancy Dawn Cosgray, et al.	4 of 173.77554
271560000	Clay D. Smith	59.3
116709002	Patricia C. Spangler	30.75 of 278.75
121438001	Rosa Lea Krebs, et al.	64
110268004	Piney Holdings, Inc., et al.	64.92
105334016	Keith David Duncil, et al.	103.0875
110268003	Piney Holdings, Inc., et al.	93.15
105334045	Rex A. Rush, et al.	91.6 of 196.30
132738010	Five Star Resources, LLC, et al.	150
119075000	Stone Hill Minerals Holdings, LLC	80.5
117803003	Three Rivers Royalty II, LLC, et al.	120
103123002	Diamond Energy Acquisition Group, LLC, et al.	144
120064065	Piney Holdings, Inc., et al.	74.143375
105066014	William T. Dent, et al.	45.125

