

TH: 2349' LAT: 39-40-00

TH: 2507' LON: 80-30-00

Hallibu 6H
Hallibu
EQT Production Company

GRID NORTH


- Proposed Gas Well
- Located Corner, as noted
- Surface Tract Lines
- Reference Line
- Lease Boundary
- Creek or Drain
- WV County Route
- WV State Route

(*) Denotes Location of Well on United States Topographic Maps



I, the undersigned, hereby certify that this plat is correct to the best of my knowledge and belief and shows all the information required by law and the regulations issued and prescribed by the Department of Environmental Protection.

P.S. 2092

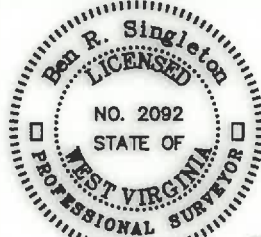

SEAL

FILE NO: 58-22

DRAWING NO: Hallibu 6H

SCALE: 1" = 2000'

MINIMUM DEGREE OF ACCURACY: 1:2500

PROVEN SOURCE OF ELEVATION: NGS CORS Station

STATE OF WEST VIRGINIA
DEPARTMENT OF ENVIRONMENTAL PROTECTION
OIL AND GAS DIVISION

DATE: August 21 20 25

OPERATOR'S WELL NO.: Hallibu 6H

API WELL NO

47 - 103 - 03705

STATE COUNTY PERMIT

WELL TYPE: ☐ OIL ☒ GAS ☐ LIQUID INJECTION ☐ WASTE DISPOSAL

(IF GAS) PRODUCTION: ☐ STORAGE ☐ DEEP ☒ SHALLOW

LOCATION: ELEVATION: 1340' WATERSHED Shriver Run of Long Drain QUADRANGLE: Littleton

DISTRICT: Clay COUNTY: Wetzel

SURFACE OWNER: EQT Production Company

ACREAGE: 21

ROYALTY OWNER: MCJV Holdings, LLC, et al.

LEASE NO: 140903001

ACREAGE: 455.90

PROPOSED WORK: ☒ DRILL ☐ CONVERT ☐ DRILL DEEPER ☒ FRACTURE OR STIMULATE ☐ PLUG OFF OLD FORMATION
☐ PERFORATE NEW FORMATION ☐ OTHER PHYSICAL CHANGE IN WELL (SPECIFY)

☐ PLUG AND ABANDON ☐ CLEAN OUT AND REPLUG TARGET FORMATION: Marcellus ESTIMATED DEPTH: 7571'

WELL OPERATOR: EQT Production Company

DESIGNATED AGENT: Joseph C. Mallow

ADDRESS: 400 Woodcliff Drive

ADDRESS: 427 Midstate Drive

Canonsburg, PA 15317

Clarksburg, WV 26301

10/10/2025

BH: 7095' LAT: 39-37-30

BH: 5157' LON: 80-27-30-


GRID NORTH

10/10/2025

Hallibu 6H
Hallibu
EQT Production Company

Tract I.D.	Tax Map No.	Parcel No.	County	District	Surface Tract Owner	Acres
1	10	3	Wetzel	Church	EQT Production Company	36.4
2	7	18.2	Wetzel	Clay	GrandView-Coolin P&D	0.36
3	7	18.1	Wetzel	Clay	Martha Mason & Carolyn Hanlon	30
4	6	21	Wetzel	Church	EQT Production Company	21
5	7	19	Wetzel	Clay	Robert M. Roberts	73.211
6	10	12.2	Wetzel	Church	Ralph Wright	5.18
7	10	2	Wetzel	Church	EQT Production Company	0.78
8	10	2.1	Wetzel	Church	Thomas E. Brown Life Estate	0.88
9	10	9	Wetzel	Church	Patricia C. Spangler	35
12	7	17	Wetzel	Clay	Robin L. Utt & Alisha Carole	80.5
13	10	1	Wetzel	Church	Drilling Appalachian Corp	24.6
14	10	12.1	Wetzel	Church	Patricia C. Spangler	0.5
15	10	10	Wetzel	Church	Harriet L. Tustin Life Estate	0.52
16	10	9.5	Wetzel	Church	John Rice	0.25
17	10	9.3	Wetzel	Church	John Rice	0.25
18	10	9.1	Wetzel	Church	John Rice	2.22
19	10	9.2	Wetzel	Church	John Rice	1.28
20	10	9.4	Wetzel	Church	Gehrig Cosgray	0.5
21	10	18.2	Wetzel	Church	Clay D. Smith	34.21
22	10	1.1	Wetzel	Church	Gehrig Cosgray	19.25
24	10	1.2	Wetzel	Church	Jack D. & Linda Cosgray	4
25	10	18.1	Wetzel	Church	Clay D. Smith	22.92
28	12	43	Wetzel	Center	Jack D. & Linda Cosgray	27.289
41	10	12	Wetzel	Church	Harriet L. Tustin	56.32
43	10	18	Wetzel	Church	Harriet L. Tustin	5.7
44	10	28.2	Wetzel	Church	Shelby C. Norris	3.739
45	10	26	Wetzel	Church	Robert B. & Rona V. Grimm	25.15
46	10	27	Wetzel	Church	Leona C. Roberts	47.1
76	10	26.1	Wetzel	Church	Robert & Rona Grimm	30.75
77	10	32	Wetzel	Church	Sheridan L. Taylor	5.75
78	10	31	Wetzel	Church	Sheridan L. Taylor	25
83	10	44	Wetzel	Church	Charles W. Duncoll	53
80	10	49	Wetzel	Church	Lonnie D. Cosgray	39.5
91	10	51	Wetzel	Church	Joe & Mary Joann Seckman	46.5
92	14	3	Wetzel	Church	Martha Shifflet	30
93	14	10	Wetzel	Church	Patricia C. Spangler	41.7
96	14	44	Wetzel	Church	Joseph C. & Nancy S. Skelhart	88.77
97	14	12	Wetzel	Church	Eulalia Ruth Drennen	80.5
98	14	4	Wetzel	Church	Eulalia Ruth Drennen	150
99	14	20	Wetzel	Church	Teagarden Family Trust	117.9
100	14	19	Wetzel	Church	Jack L. Orifield Jr., et al.	72.92
101	14	18	Wetzel	Church	Brian Erin Miller	61.25
106	14	19.3	Wetzel	Church	Nathan M. Zirkle	1.8
115	14	19.2	Wetzel	Church	Jack L. Orifield Jr., et al.	58
116	14	39	Wetzel	Church	Deborah Fronczak	85
117	18	8	Wetzel	Church	Artful Artesian LLC	80
118	18	7	Wetzel	Church	Deborah Fronczak	59
119	18	8	Wetzel	Church	Mark R. Vincent II	23.5
126	18	12	Wetzel	Church	Ocdil R. & James D. Summers	32.5
128	18	13	Wetzel	Church	Ocdil R. & James D. Summers	74.3
129	18	14	Wetzel	Church	Clint W. Jones	102.5
130	18	20	Wetzel	Church	William E. Mullett	23.3
132	18	24	Wetzel	Church	Uinda L. Shedden	46.03
133	18	19	Wetzel	Church	Harold C. Richmond	45.12
140	10	33	Wetzel	Church	Aaron Hoeke	13.4
141	10	45	Wetzel	Church	Aaron Hoeke	37.55
142	10	44.1	Wetzel	Church	Joe & Mary Joann Seckman	2
143	10	34	Wetzel	Church	Aaron Hoeke	41.25
144	10	52	Wetzel	Church	Eulalia Ruth Drennen	78.5
145	10	50	Wetzel	Church	Eulalia Ruth Drennen	10.9
146	10	50.1	Wetzel	Church	Joe & Mary Joann Seckman	2
147	14	5	Wetzel	Church	Eulalia Ruth Drennen	67.25
148	14	22	Wetzel	Church	William & Eva Teagarden	155.32
149	14	21	Wetzel	Church	Teagarden Cemetery	NA
150	14	20.1	Wetzel	Church	Teagarden Family Trust	2.086
151	14	22.7	Wetzel	Church	Deanna J. Smitzel	16.26
152	14	40	Wetzel	Church	Scott J. Six	50
153	14	1	Wetzel	Church	Artful Artesian LLC	121.9
154	10	36	Wetzel	Church	Donald Cosgray Estate	60.3
155	10	53	Wetzel	Church	Bradford M. & Shelly D. Brown	82
156	14	13	Wetzel	Church	Kenneth J. & Robert L. Barr	80.83
157	14	23	Wetzel	Church	Michael P. & Mary E. Geho	69.5
158	14	25	Wetzel	Church	Richard D. Tennant	1.7
159	14	22.3	Wetzel	Church	Richard D. Tennant	0.84
160	14	22.9	Wetzel	Church	Richard D. Tennant	8.2
161	14	22.10	Wetzel	Church	Robert E. & Charlotte Marshall	0.43
162	14	22.6	Wetzel	Church	Robert E. & Charlotte Marshall	0.14
163	14	22.13	Wetzel	Church	Scott J. Six	5
164	14	22.11	Wetzel	Church	Robert E. & Charlotte Marshall	5.312
165	14	22.12	Wetzel	Church	William F. & Julie E. Jones	4
166	18	15	Wetzel	Church	Kenneth R. & Jennifer Mason	4.5
167	19	9	Wetzel	Church	Kenneth R. & Jennifer Mason	29.04
168	19	13	Wetzel	Church	James M. & Lillian Simpson	50
169	18	21	Wetzel	Church	K. E. Yost	12.5


Well References

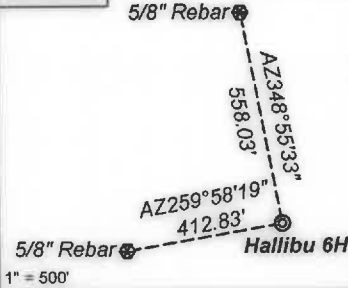

Notes:

Hallibu 6H coordinates are
NAD 27 N: 423,982.48 E: 1,716,062.83
NAD 27 Lat: 39.659701 Long: -80.506538
NAD 83 UTM N: 4,390,113.15 E: 542,175.39
Hallibu 6H Landing Point coordinates are
NAD 27 N: 422,235.16 E: 1,715,323.10
NAD 27 Lat: 39.654881 Long: -80.511095
NAD 83 UTM N: 4,389,577.04 E: 541,958.89
Hallibu 6H Bottom Hole coordinates are
NAD 27 N: 406,080.33 E: 1,722,856.89
NAD 27 Lat: 39.610760 Long: -80.483711
NAD 83 UTM N: 4,384,693.57 E: 544,336.14
West Virginia Coordinate system of 1927 (North Zone)
based upon Differential GPS Measurements.
Plat orientation, corner and well ties are based upon
the grid north meridian.
Well location references are based upon the grid north
meridian.
UTM coordinates are NAD83, Zone 17, Meters.

Hallibu

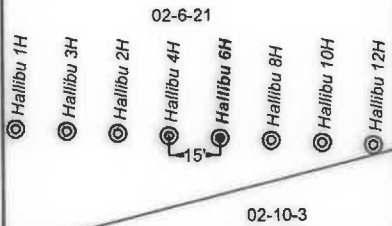

Lease No.	Owner	Acres
140903001	MCJV Holdings, LLC, et al.	455.90
119077000	Patricia C. Spangler	35
271397001	Patricia C. Spangler, et al.	4.318
271560000	Clay D. Smith	59.30
116709002	Patricia C. Spangler	30.75 of 278.75
101595000	Nancy Dawn Cosgray, et al.	5.67 of 173.77554
267953001	Rona V. Grimm	25.150
110268003	Piney Holdings, Inc., et al.	93.15
110268004	Piney Holdings, Inc., et al.	64.92
283184000	Piney Holdings, Inc.	12.90
110102013	The Mabel S. Heefner Trust, LLC, et al.	89.5 of 236.5
132738010	Five Star Resources, et al.	150
119075000	Stone Hill Minerals Holdings, LLC	80.5
117803003	Three Rivers Royalty II, LLC, et al.	120
231394000	Ridgetop Appalachia, LLC	201
103123002	Diamond Energy Acquisition Group, LLC, et al.	144
120064065	Piney Holdings, Inc., et al.	74.143375
283177001	Piney Holdings, Inc., et al.	107.50

