



471032681 471032927
471030570 471032928
471032929

471031119
Halibu 3H
Halibu 1H

471032178
471032179
471032314
471032280
471032264

471032473
471030738
471030005
471032508

471032038
471032031
471031969
471032039

Halibu 2H
Halibu 4H
Halibu 6H
Halibu 8H
Halibu 10H
Halibu 12H

471030591
471032033
471032129
471032112
471032113

471030688
471030027
471030851
471030041

RECEIVED
Office of Oil and Gas
SEP 12 2025
WV Department of
Environmental Protection

471032114
471031967
471032030
471031979
471030778

471030410
471030765
471030039

EQT
EQT Corporation
625 Liberty Avenue
Pittsburgh, PA 15222

Halibu

Vertical Offsets and
Foreign Laterals
within 500 Feet

Legend

Well Lateral_FM
Formation

- Geneseo
- Marcellus
- Utica
- Hallibu_Offset_Wells


4000 2000 0 4000



Scale: 1 Inch = 4000 Feet

Disclaimer:
This map is confidential and is to be used only for the express informational purposes for which it was created. Unauthorized use, copying, or dissemination is strictly prohibited. EQT does not warrant the accuracy of the location of any items shown on this map, including, but not limited to, any structures, well or pipeline facilities, property boundaries, topography, roadways, or waterways. The items shown on the map may not have been placed on the map using survey lines or GPS coordinates. The specific location of any of the map items should be determined by a field survey performed by a licensed surveyor upon consultation with EQT.

1 Inch = 116,000 Feet

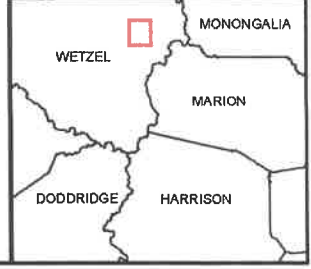


10/17/2025

TH: 2319' LAT: 39-40-00

TH: 2509' LON: 80-30-00


Hallibu 10H
Hallibu
EQT Production Company

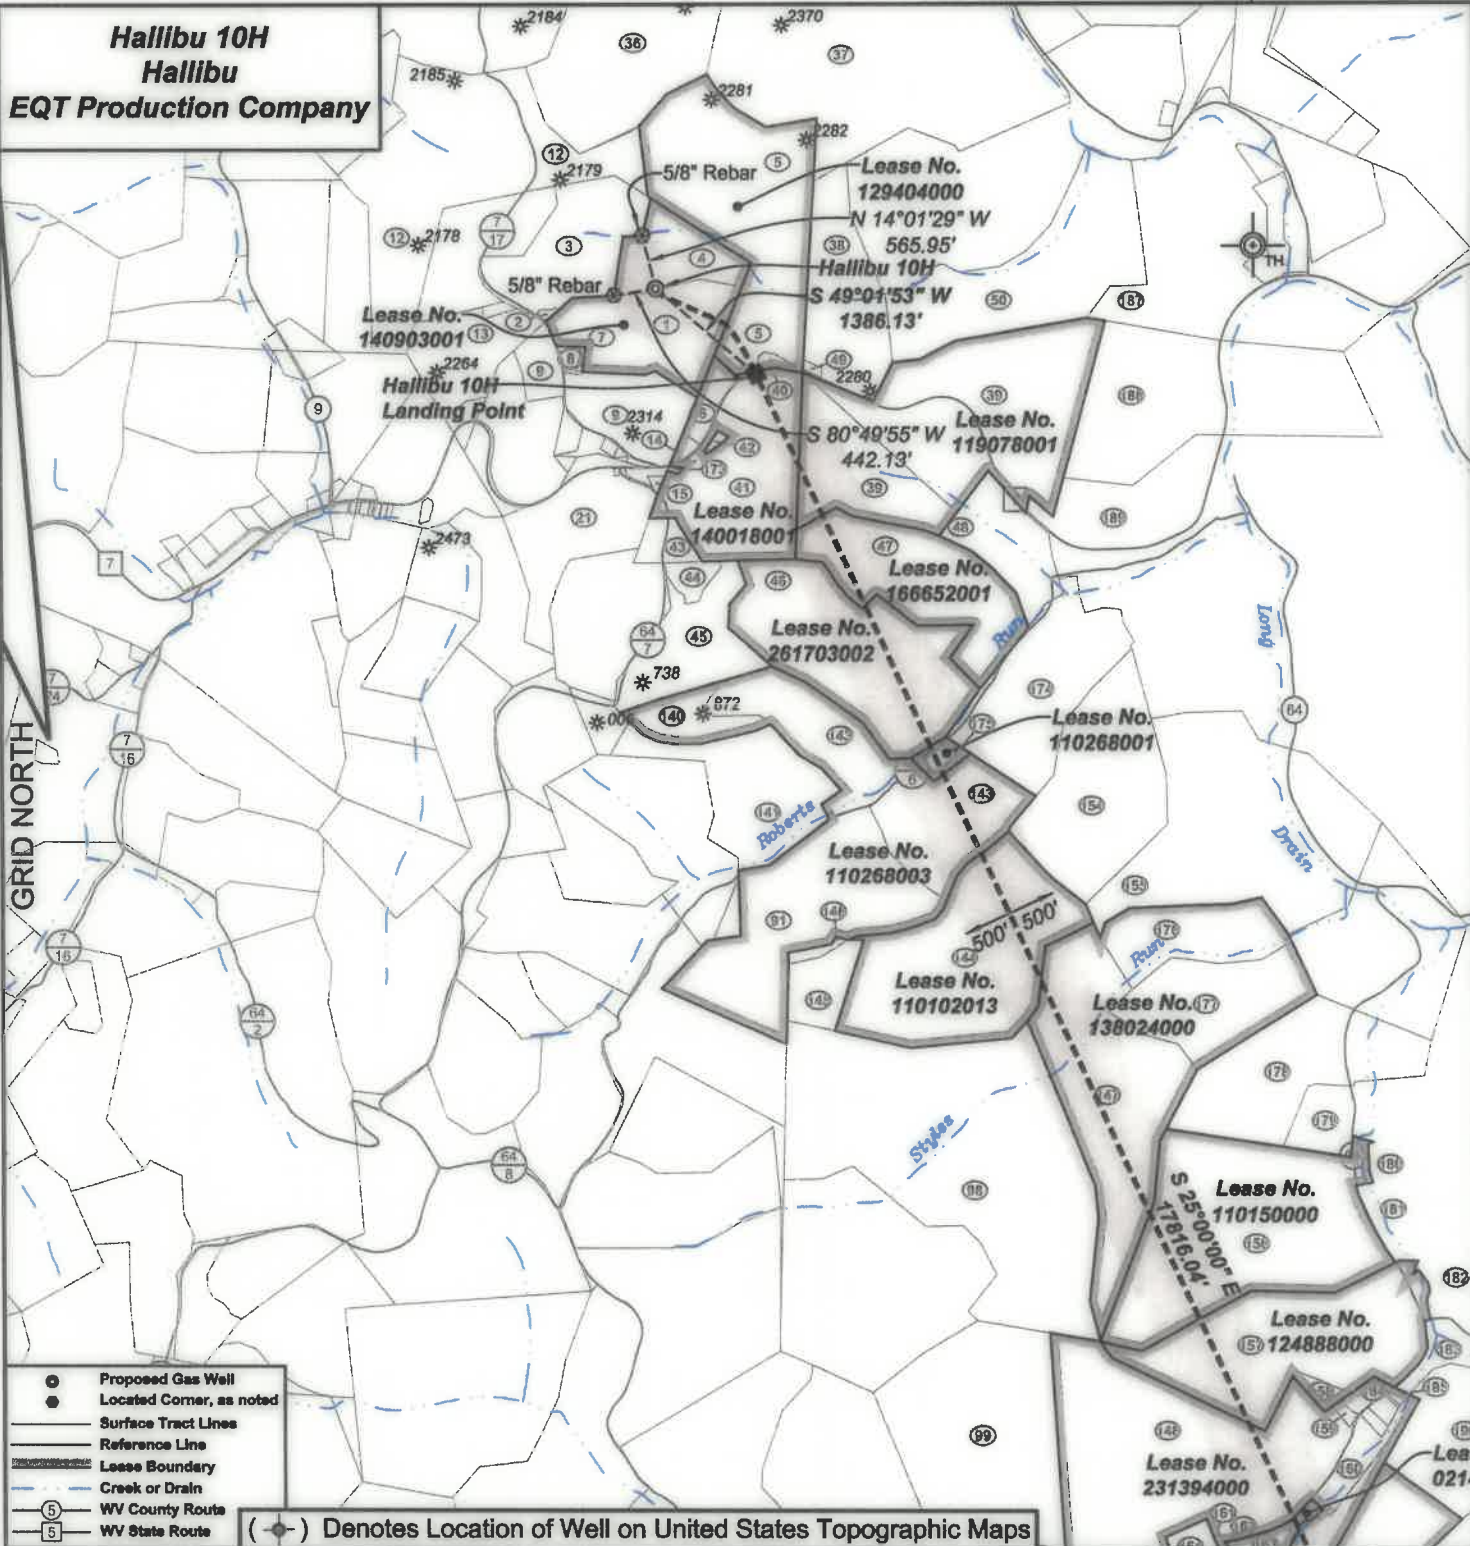

I, the undersigned, hereby certify that this plat is correct to the best of my knowledge and belief and shows all the information required by law and the regulations issued and prescribed by the Department of Environmental Protection.

Ben R. Singleton

P.S. 2092

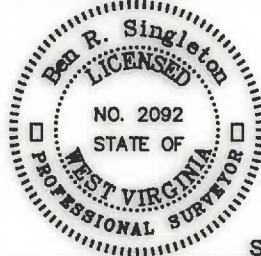

SEAL

FILE NO: 58-22

DRAWING NO: Hallibu 10H

SCALE: 1" = 2000'

MINIMUM DEGREE OF ACCURACY:
1:2500

PROVEN SOURCE OF ELEVATION:
NGS CORS Station

STATE OF WEST VIRGINIA
DEPARTMENT OF ENVIRONMENTAL PROTECTION
OIL AND GAS DIVISION



DATE: August 21 20 25

OPERATOR'S WELL NO.: Hallibu 10H

API WELL NO

47 - 103 - 03706
STATE COUNTY PERMIT

WELL TYPE: ☐ OIL ☒ GAS ☐ LIQUID INJECTION ☐ WASTE DISPOSAL
(IF GAS) PRODUCTION: ☐ STORAGE ☐ DEEP ☒ SHALLOW

LOCATION: ELEVATION: 1340' WATERSHED Shriver Run of Long Drain QUADRANGLE: Littleton

DISTRICT: Clay COUNTY: Wetzel

10/17/2025

SURFACE OWNER: EQT Production Company

ACREAGE: 21

ROYALTY OWNER: MCJV Holdings, LLC, et al.

LEASE NO: 140903001

ACREAGE: 455.90

PROPOSED WORK: ☒ DRILL ☐ CONVERT ☐ DRILL DEEPER ☒ FRACTURE OR STIMULATE ☐ PLUG OFF OLD FORMATION
☐ PERFORATE NEW FORMATION ☐ OTHER PHYSICAL CHANGE IN WELL (SPECIFY)

☐ PLUG AND ABANDON ☐ CLEAN OUT AND REPLUG TARGET FORMATION: Marcellus ESTIMATED DEPTH: 7571'

WELL OPERATOR: EQT Production Company

DESIGNATED AGENT: Joseph C. Mallow

ADDRESS: 400 Woodcliff Drive
Canonsburg, PA 15317


ADDRESS: 427 Midstate Drive
Clarksburg, WV 26301

Hallibu 10H
Hallibu
EQT Production Company

BH: 5292' LAT: 39-37-30

BH: 4292' LON: 80-27-30

GRID NORTH

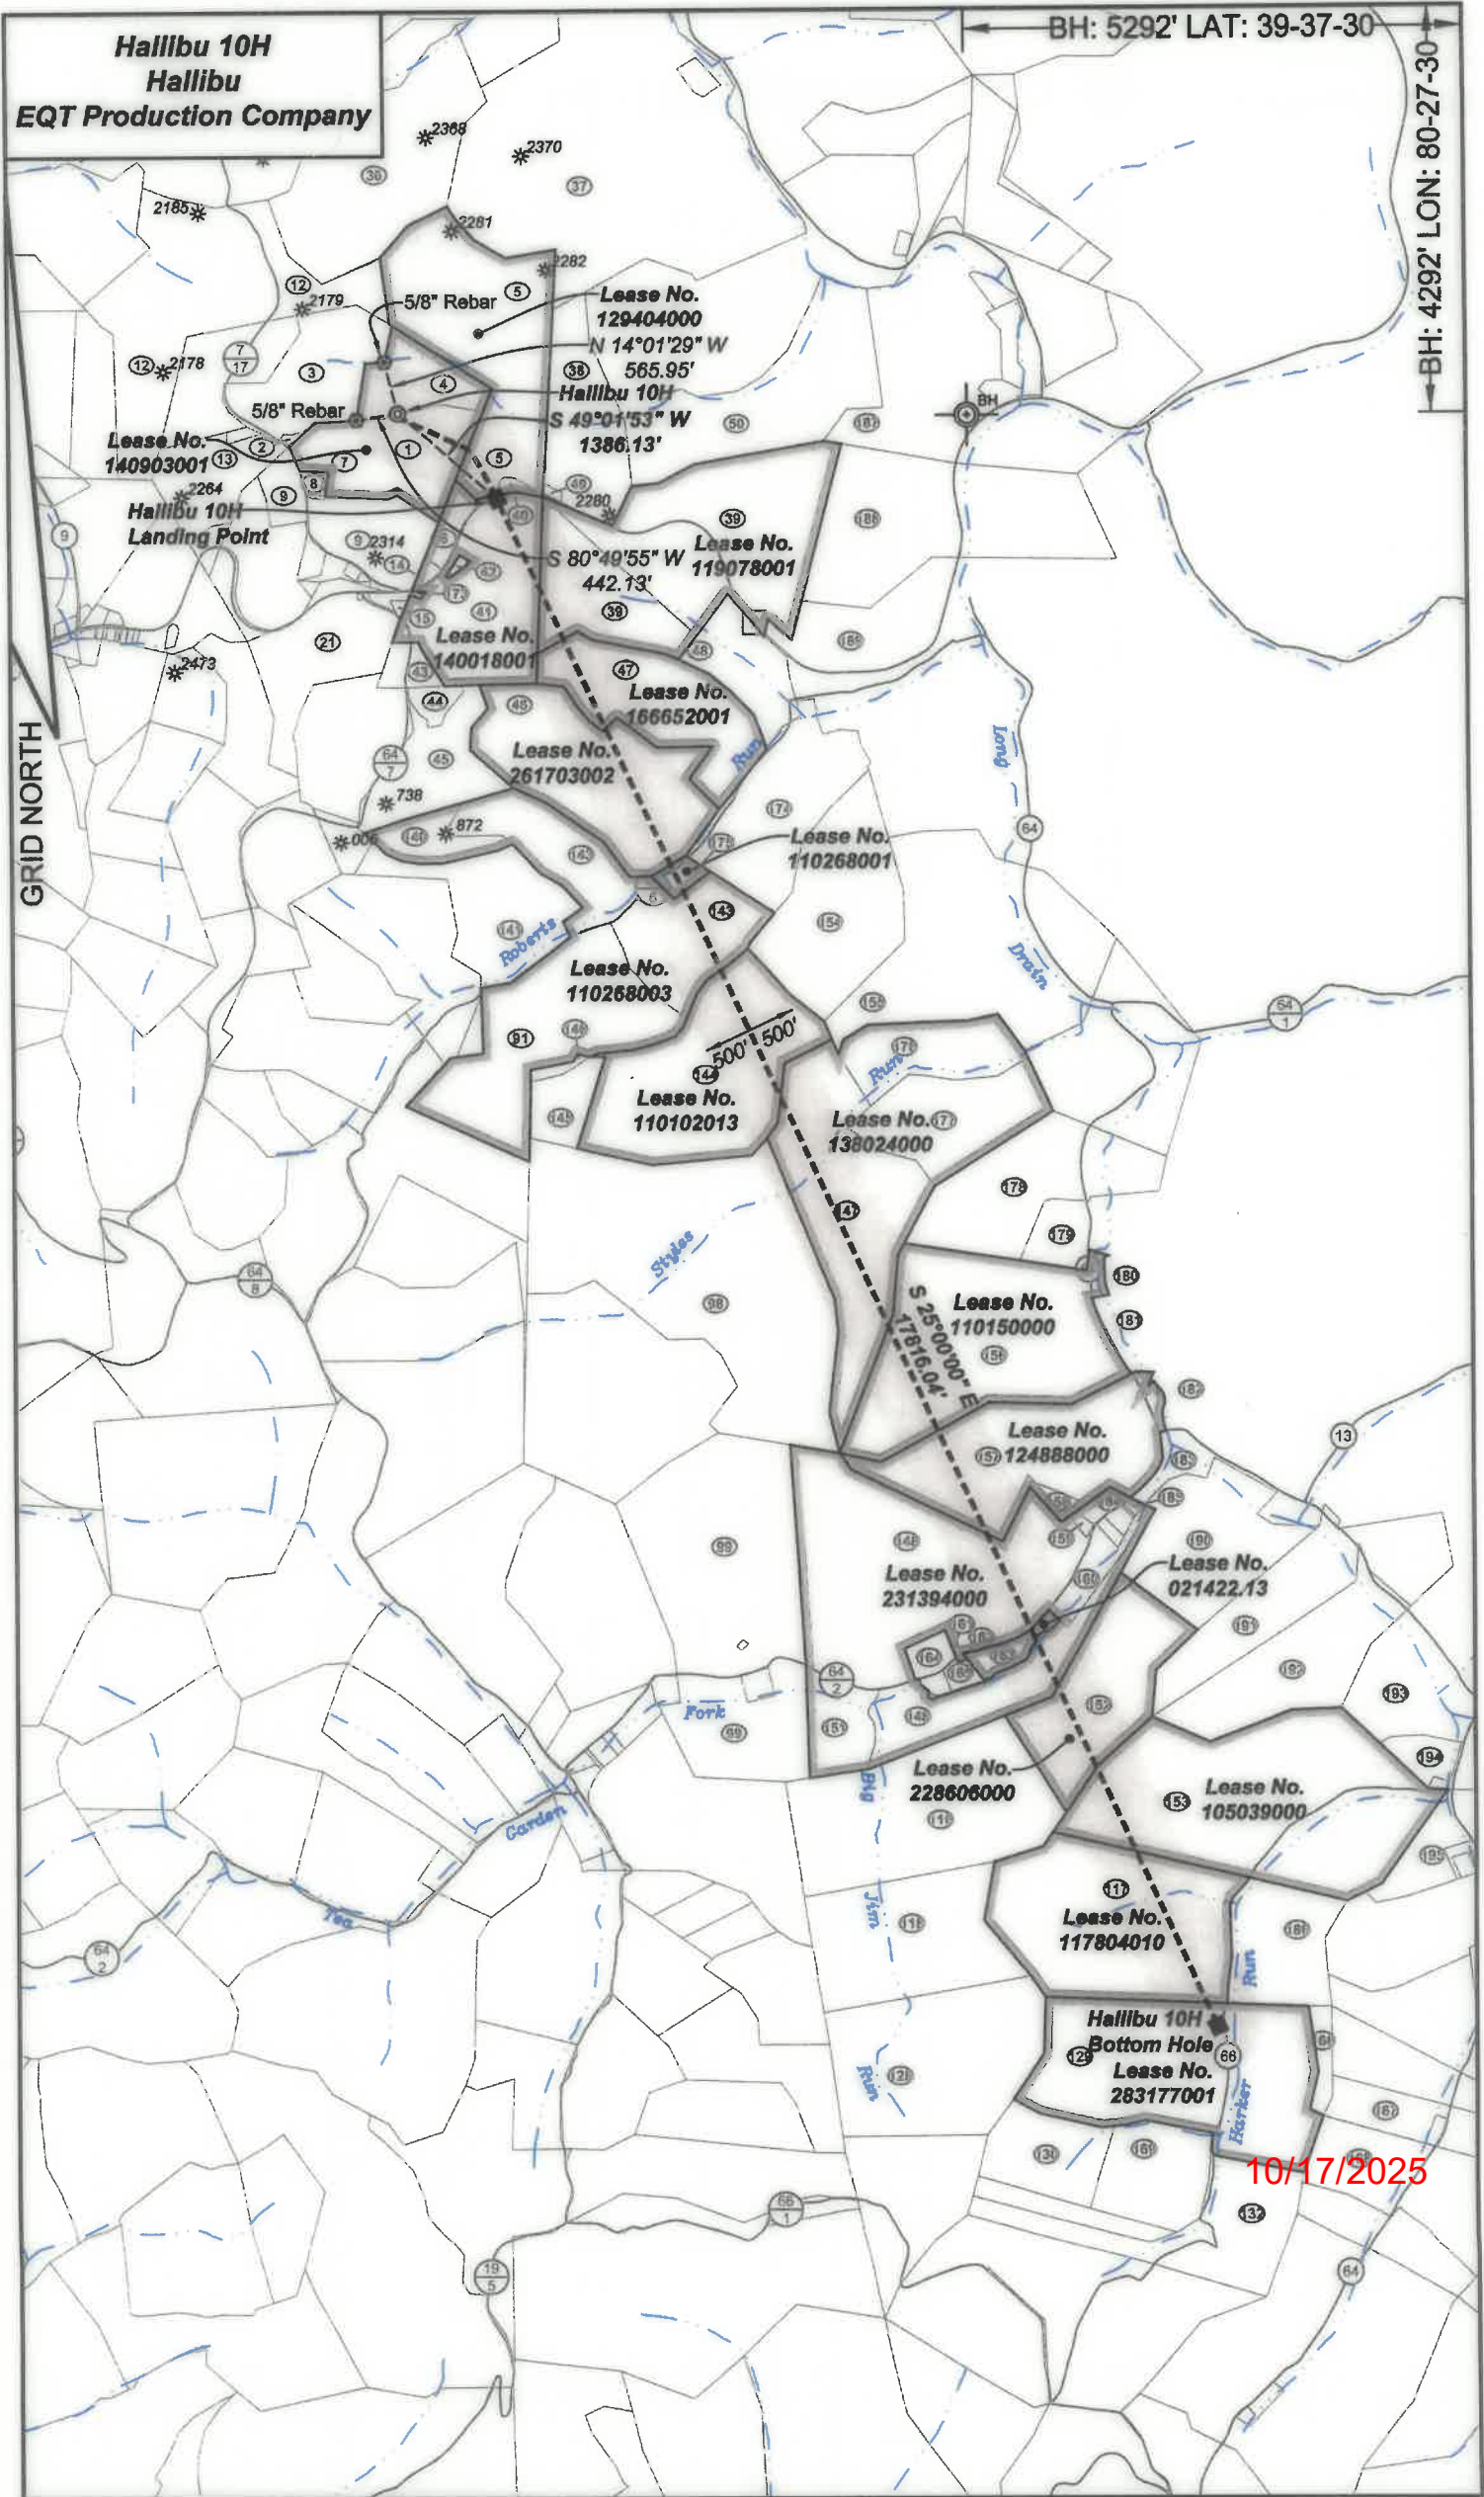


10/17/2025

Hallibu 10H
Hallibu
EQT Production Company

Tract I.D.	Tax Map No.	Parcel No.	County	District	Surface Tract Owner	Acres
1	10	3	Wetzel	Church	EQT Production Company	35.4
2	7	18.2	Wetzel	Clay	Grandview-Doolin F&D	0.36
3	7	18.1	Wetzel	Clay	Martha Mason & Carolyn Hanlon	30
4	6	21	Wetzel	Church	EQT Production Company	21
5	7	19	Wetzel	Clay	Robert M. Roberts	73.211
6	10	12.2	Wetzel	Church	Ralph Wright	5.18
7	10	2	Wetzel	Church	EQT Production Company	0.78
8	10	2.1	Wetzel	Church	Thomas E. Brown Life Estate	0.85
9	10	9	Wetzel	Church	Patricia C. Spangler	35
12	7	17	Wetzel	Clay	Robin L. Utt & Alisha Carole	90.5
13	10	1	Wetzel	Church	Drilling Appalachia Corp	24.6
14	10	12.1	Wetzel	Church	Patricia C. Spangler	0.5
15	10	10	Wetzel	Church	Harriet L. Tustin Life Estate	0.82
21	10	18.2	Wetzel	Church	Clay D. Smith	34.21
36	7	14	Wetzel	Clay	Ridgetop Appalachia LLC	85.25
37	7	12	Wetzel	Clay	Wilde M. Church & Peggy Brown	209.35
38	10	4	Wetzel	Church	Lela J. LeMasters	33.09
39	10	13	Wetzel	Church	Jeffery T. Longwell	106.5
40	7	19.1	Wetzel	Clay	Chase H. Sturm	0.799
41	10	12	Wetzel	Church	Harriet L. Tustin	56.32
42	10	11	Wetzel	Church	Bashaw Cemetery	1.05
43	10	18	Wetzel	Church	Harriet L. Tustin	5.7
44	10	26.2	Wetzel	Church	Shelby C. Norris	3.739
45	10	28	Wetzel	Church	Robert B. & Rona V. Grimm	25.15
46	10	27	Wetzel	Church	Leona C. Roberts	47.1
47	10	20	Wetzel	Church	Catherine Roberts, et al.	50
48	10	21	Wetzel	Church	Charles L. Matthews	28
49	10	14	Wetzel	Church	Leann L. Solt & Penny L. Harris	0.5
50	10	5	Wetzel	Church	Bruce & Linda Garrison	61.5
91	10	51	Wetzel	Church	Joe & Mary Joann Stockman	46.5
98	14	4	Wetzel	Church	Bulalia Ruth Drennen	199
99	14	20	Wetzel	Church	Teagarden Family Trust	117.9
116	14	38	Wetzel	Church	Deborah Fronczak	85
117	18	8	Wetzel	Church	Artful Artesian LLC	80
118	18	7	Wetzel	Church	Deborah Fronczak	59
128	18	13	Wetzel	Church	Cecil R. & James D. Summers	74.3
129	18	14	Wetzel	Church	Clint W. Jones	102.5
130	18	20	Wetzel	Church	William E. Mullett	23.3
132	18	24	Wetzel	Church	Linda L. Shadden	46.03
140	10	33	Wetzel	Church	Aaron Hoejke	13.4
141	10	45	Wetzel	Church	Aaron Hoejke	37.55
143	10	34	Wetzel	Church	Aaron Hoejke	41.25
144	10	52	Wetzel	Church	Bulalia Ruth Drennen	78.5
145	10	50	Wetzel	Church	Bulalia Ruth Drennen	10.9
146	10	50.1	Wetzel	Church	Joe & Mary Joann Stockman	2
147	14	5	Wetzel	Church	Bulalia Ruth Drennen	67.25
148	14	22	Wetzel	Church	William & Eva Teagarden	153.32
151	14	22.7	Wetzel	Church	Deanna J. Smitzel	16.28
152	14	40	Wetzel	Church	Scott J. Six	50
153	14	41	Wetzel	Church	Artful Artesian LLC	121.9
154	10	36	Wetzel	Church	Donald Coagray Estate	60.3
155	10	53	Wetzel	Church	Bradford M. & Shelly D. Brown	82
156	14	13	Wetzel	Church	Kenneth J. & Robert L. Barr	90.63
157	14	23	Wetzel	Church	Michael P. & Mary E. Gaho	66.5
158	14	25	Wetzel	Church	Richard D. Tennant	1.7
159	14	22.3	Wetzel	Church	Richard D. Tennant	0.64
160	14	22.9	Wetzel	Church	Richard D. Tennant	8.2
161	14	22.10	Wetzel	Church	Robert E. & Charlotte Marshall	0.43
162	14	22.8	Wetzel	Church	Robert E. & Charlotte Marshall	0.14
163	14	22.13	Wetzel	Church	Scott J. Six	5
164	14	22.11	Wetzel	Church	Robert E. & Charlotte Marshall	5.312
165	14	22.12	Wetzel	Church	William F. & Julie E. Jones	4
166	18	15	Wetzel	Church	Kenneth R. & Jennifer Mason	4.5
167	19	9	Wetzel	Church	Kenneth R. & Jennifer Mason	29.94
168	18	13	Wetzel	Church	James M. & Ulfian Simpson	50
169	18	21	Wetzel	Church	K E Yost	12.5
173	10	19	Wetzel	Church	Harriet L. Tustin	0.14
174	10	28	Wetzel	Church	Catherine Roberts, et al.	32.6
175	10	35	Wetzel	Church	Aaron Hoejke	3.06
176	10	53.1	Wetzel	Church	Bulalia Ruth Drennen	24.76
177	10	56	Wetzel	Church	Hundred Resources Inc.	35.5
178	14	6	Wetzel	Church	Hundred Resources Inc.	105.08
179	14	7.1	Wetzel	Church	Kenneth J. & Robert L. Barr	9.67
180	14	13.2	Wetzel	Church	Michael Cunningham, et al.	11.25
181	14	13.1	Wetzel	Church	Wayne D. & Rose M. Cail	4.12
182	14	14	Wetzel	Church	Harry E. Bruner	32.77
183	14	43	Wetzel	Church	Toby L. & Brittany A. Burley	10.13
184	14	22.8	Wetzel	Church	Richard D. Tennant	2.16
185	14	22.1	Wetzel	Church	Michael P. & Mary E. Gaho	0.508
186	18	9	Wetzel	Church	David W. Fritz, et al.	41.5
187	6	29	Wetzel	Church	Larry V. Watson, et al.	17.66
188	10	15	Wetzel	Church	Charles Miller	80
189	10	23	Wetzel	Church	John R. Rice	33
190	14	27	Wetzel	Church	William L. Pearce, et al.	42.2
191	14	29	Wetzel	Church	Cody G. Westam	54
192	14	42	Wetzel	Church	Chayenne Hansen	46.7
193	15	34.1	Wetzel	Church	John & Judy Teagarden	26.3
194	15	58	Wetzel	Church	Roger Teagarden	6.5
195	15	60	Wetzel	Church	Kathleen Whitecotton, et al.	22.91


Well References

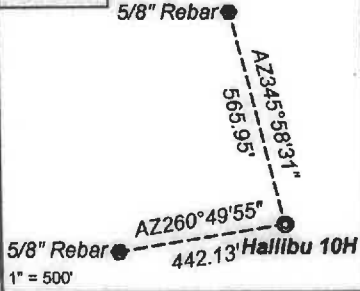

NOTES:

Hallibu 10H coordinates are
NAD 27 N: 423,981.04 E: 1,716,082.79
NAD 27 Lat: 39.659698 Long: -80.508431
NAD 83 UTM N: 4,390,112.87 E: 542,184.52
Hallibu 10H Landing Point coordinates are
NAD 27 N: 423,072.21 E: 1,717,139.43
NAD 27 Lat: 39.657235 Long: -80.504678
NAD 83 UTM N: 4,389,841.31 E: 542,508.01
Hallibu 10H Bottom Hole coordinates are
NAD 27 N: 406,925.57 E: 1,724,669.47
NAD 27 Lat: 39.613135 Long: -80.477310
NAD 83 UTM N: 4,384,960.30 E: 544,884.08
West Virginia Coordinate system of 1927 (North Zone)
based upon Differential GPS Measurements.
Plat orientation, corner and well ties are based upon
the grid north meridian.
Well location references are based upon the grid north
meridian.
UTM coordinates are NAD83, Zone 17, Meters.

Hallibu

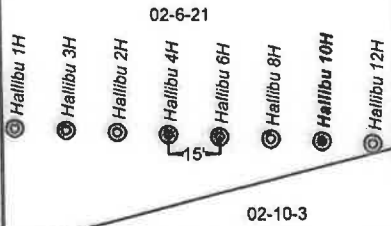

Lease No.	Owner	Acres
140903001	MCJV Holdings, LLC, et al.	455.90
129404000	Liberty Holding Company	74
140018001	Bounty Minerals, LLC, et al.	62 of 164.25
119078001	Jeffery Todd Longwell, et al.	106.5
166652001	AMP IV, LP, et al.	50
261703002	Country Roads Minerals, LLC, et al.	47.1
110268001	Three Rivers Royalty II, LLC, et al.	165.031
110268003	Piney Holdings, Inc., et al.	93.15
110102013	Will E. Mooris Trust Dated 11/15/1988, et al.	89.5 of 238.05
138024000	Elemental Resources, LLC, et al.	128
110150000	Acropolis Inc., et al.	90.63
124888000	Three Rivers Royalty II, LLC, et al.	80
231394000	Ridgetop Appalachia, LLC	201
021422.13	Scott Jared Six, et al.	5
228606000	Scott Jared Six	50
105039000	Mindy H. McKibben, et al.	129
117804010	Three Rivers Royalty II, LLC, et al.	121.87
283177001	Piney Holdings, Inc., et al.	107.50

