


TH: 2304' LAT: 39-40-00


TH: 2509' LON: 80-30-00

Hallibu 12H
Hallibu
EQT Production Company

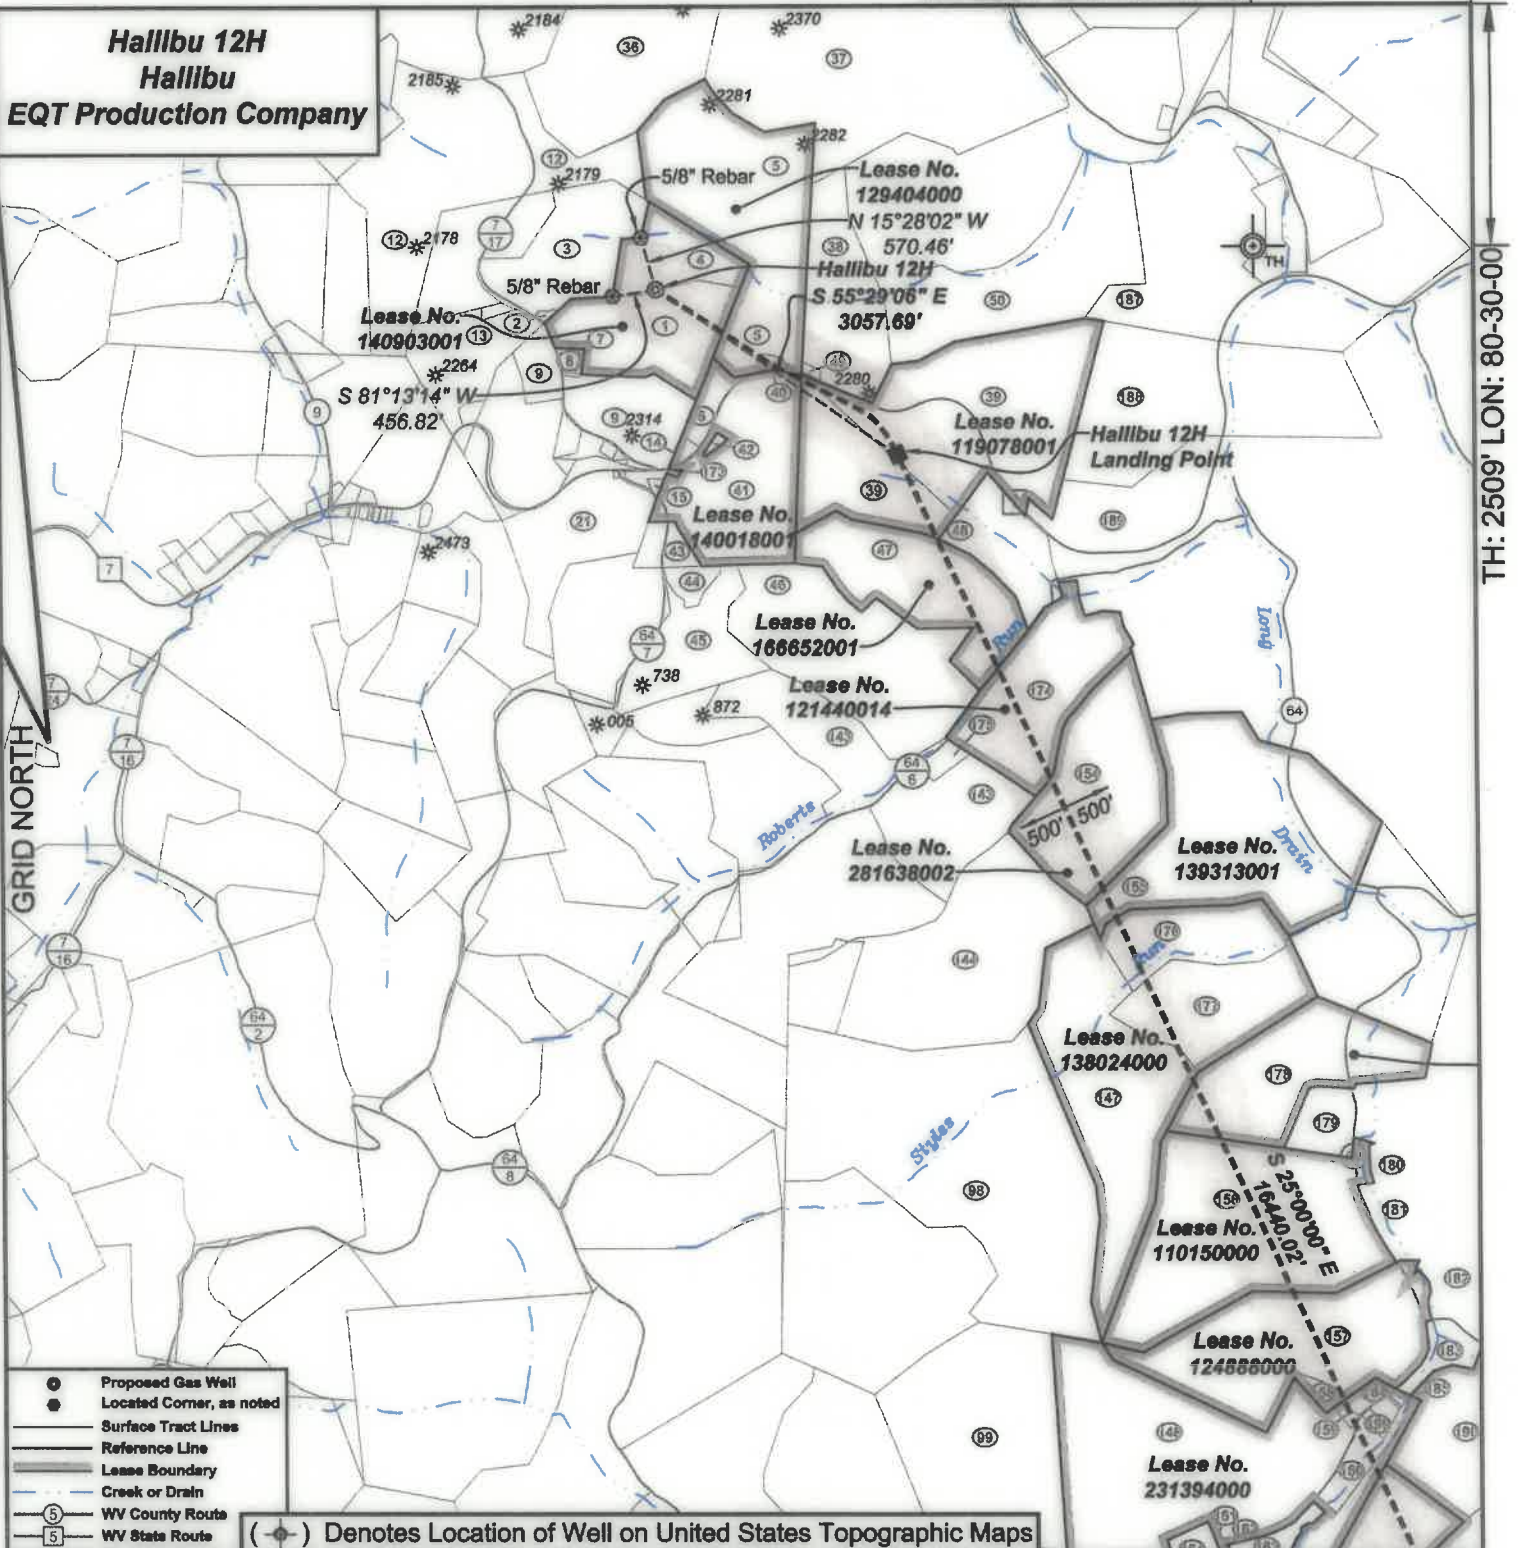

I, the undersigned, hereby certify that this plat is correct to the best of my knowledge and belief and shows all the information required by law and the regulations issued and prescribed by the Department of Environmental Protection.

P.S. 2092

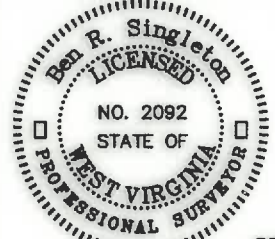

SEAL

FILE NO: 58-22

DRAWING NO: Hallibu 12H

SCALE: 1" = 2000'

MINIMUM DEGREE OF ACCURACY:
1:2500PROVEN SOURCE OF ELEVATION:
NGS CORS Station

STATE OF WEST VIRGINIA
DEPARTMENT OF ENVIRONMENTAL PROTECTION
OIL AND GAS DIVISION



DATE: August 21 20 25

OPERATOR'S WELL NO.: Hallibu 12H

API WELL NO

47 - 103 - 03707
STATE COUNTY PERMIT

WELL TYPE: ☐ OIL ☒ GAS ☐ LIQUID INJECTION ☐ WASTE DISPOSAL
(IF GAS) PRODUCTION: ☐ STORAGE ☐ DEEP ☒ SHALLOW

LOCATION: ELEVATION: 1340' WATERSHED Shriver Run of Long Drain QUADRANGLE: Littleton

DISTRICT: Clay COUNTY: Wetzel

10/17/2025

SURFACE OWNER: EQT Production Company

ACREAGE: 21

ROYALTY OWNER: MCJV Holdings, LLC, et al.

LEASE NO: 140903001

ACREAGE: 455.90

PROPOSED WORK: ☒ DRILL ☐ CONVERT ☐ DRILL DEEPER ☒ FRACTURE OR STIMULATE ☐ PLUG OFF OLD FORMATION☐ PERFORATE NEW FORMATION ☐ OTHER PHYSICAL CHANGE IN WELL (SPECIFY)☐ PLUG AND ABANDON ☐ CLEAN OUT AND REPLUG TARGET FORMATION: Marcellus ESTIMATED DEPTH: 7571'

WELL OPERATOR: EQT Production Company

DESIGNATED AGENT: Joseph C. Mallow

ADDRESS: 400 Woodcliff Drive


ADDRESS: 427 Midstate Drive

Canonsburg, PA 15317

Clarksburg, WV 26301

GRID NORTH

BH: 3859' LON: 80-27-30-

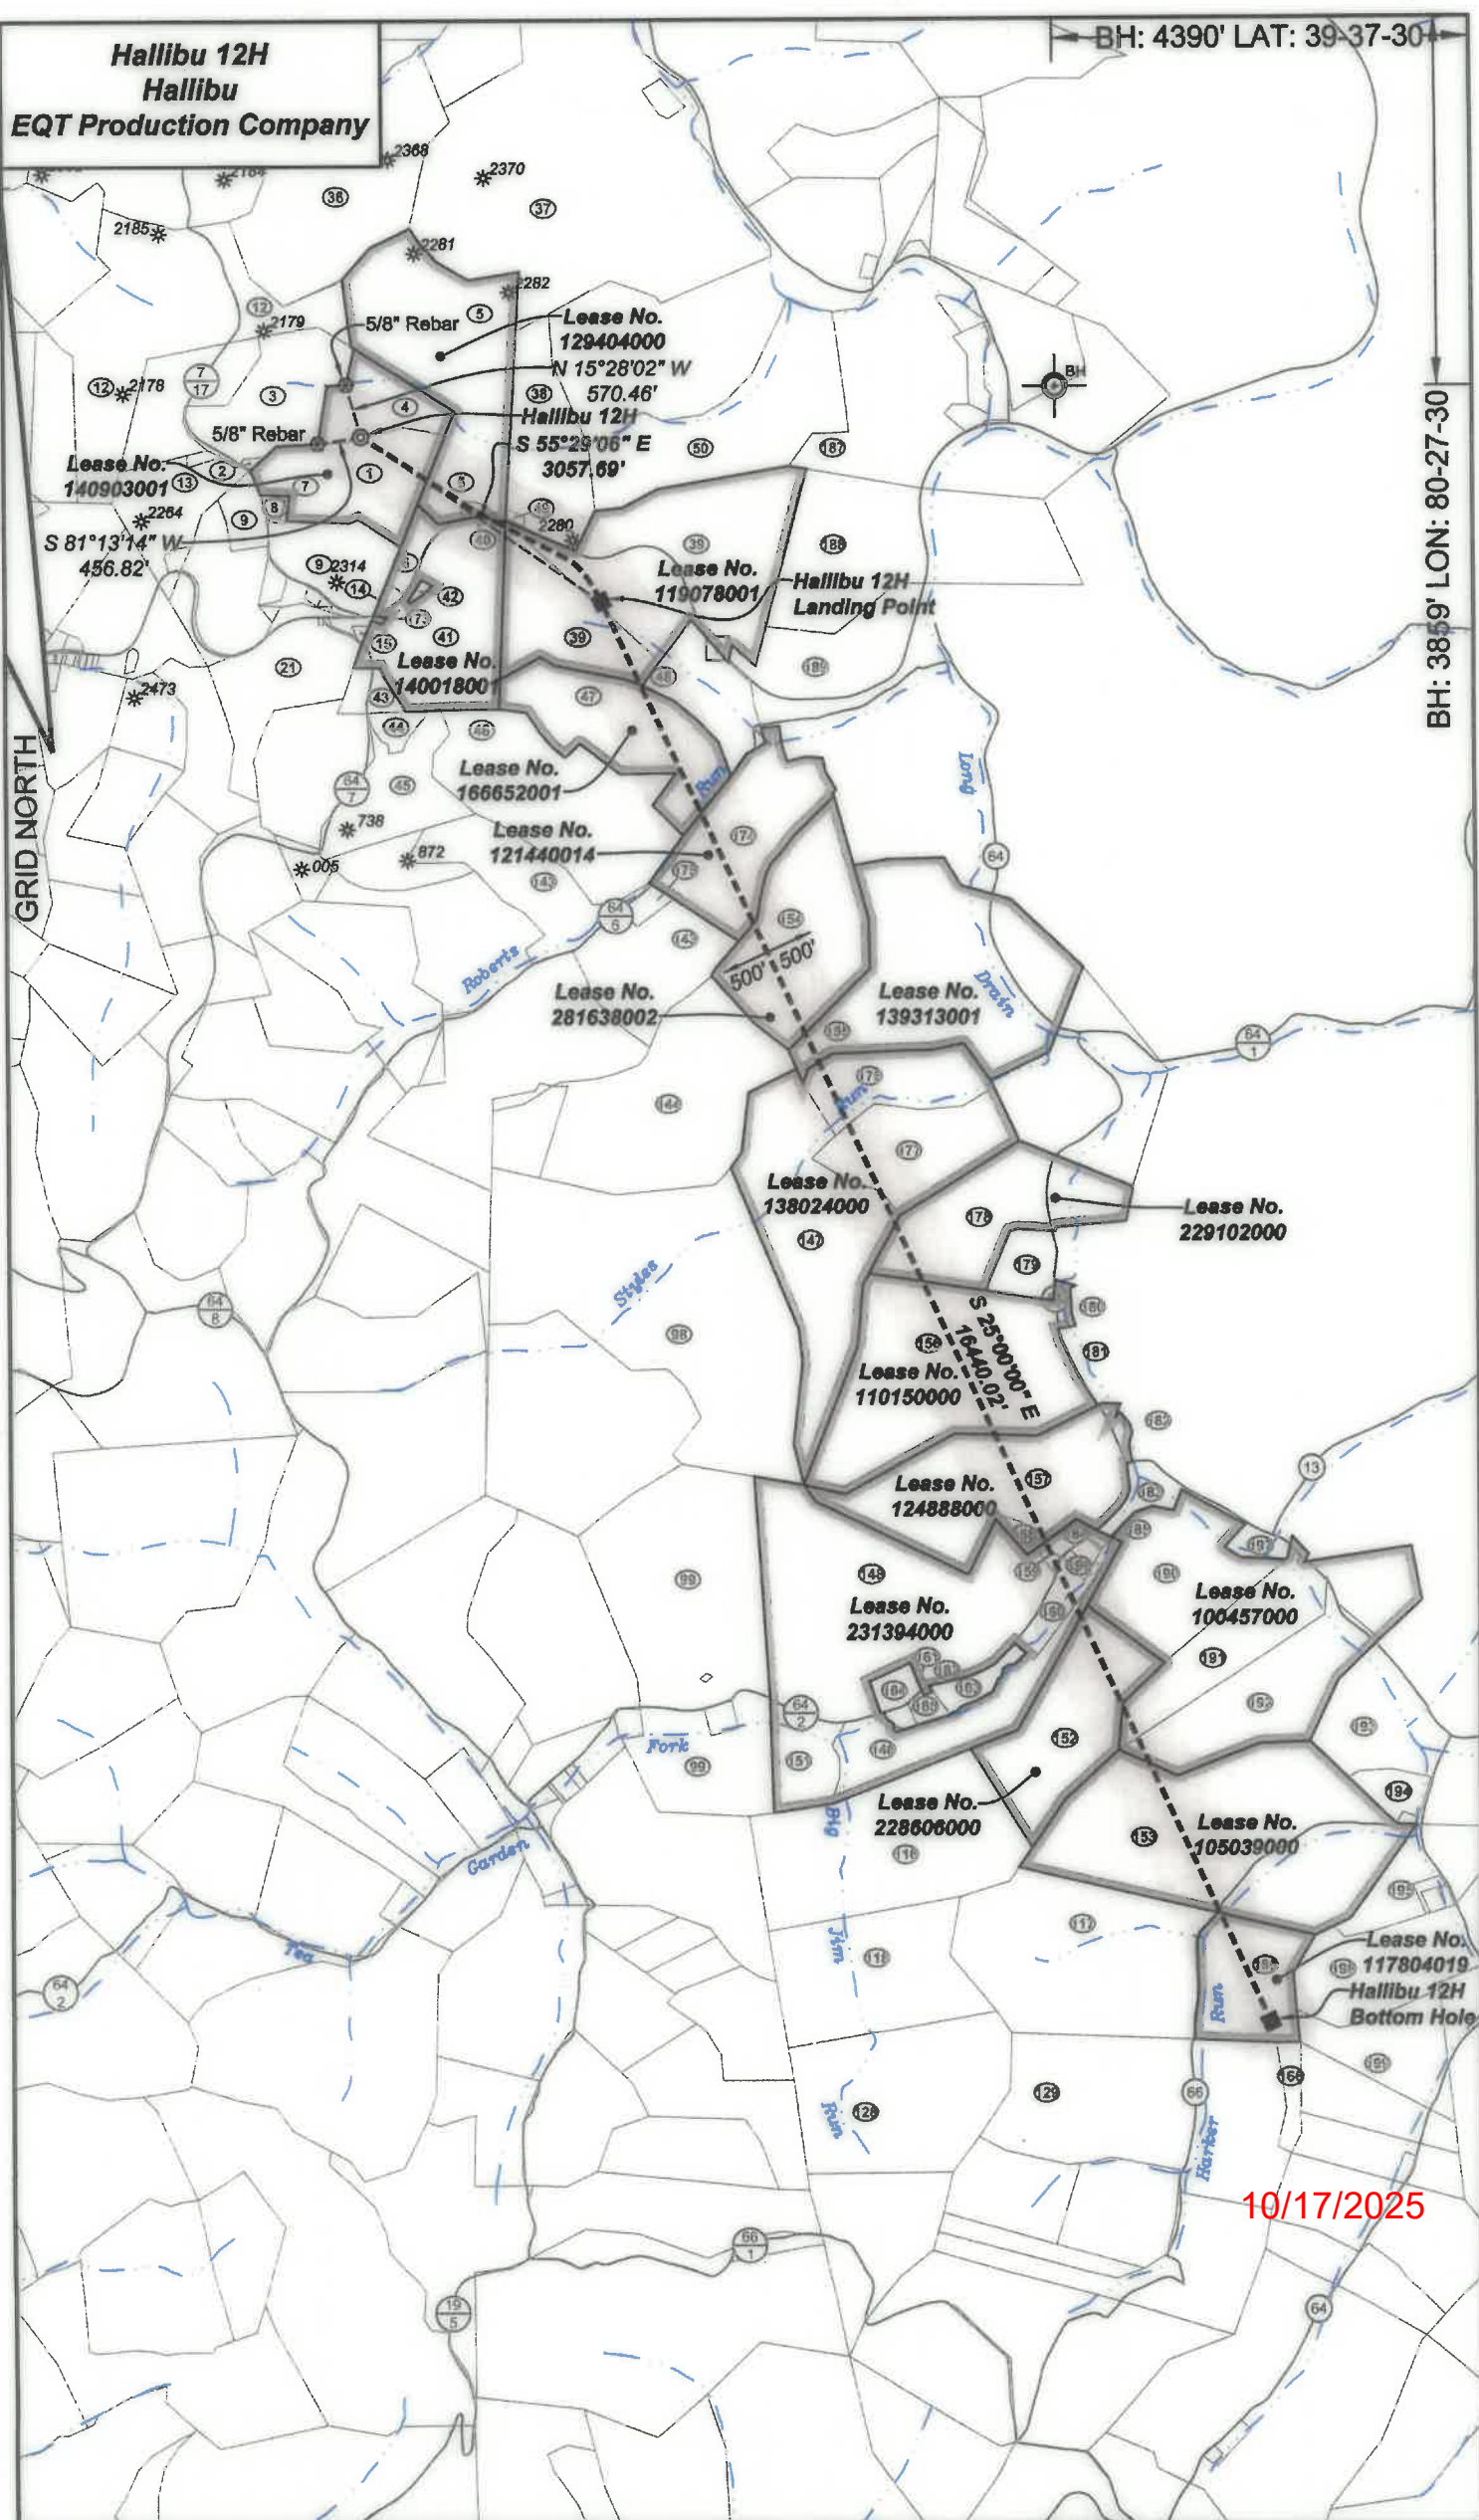


10/17/2025

Hallibu 12H
Hallibu
EQT Production Company

Tract I.D.	Tax/Map No.	Parcel No.	County	District	Surface Tract Owner	Acres
1	10	3	Wetzel	Church	EQT Production Company	35.4
2	7	18.2	Wetzel	Clay	Grandview-Doolin PSD	0.38
3	7	18.1	Wetzel	Clay	Martha Mason & Carolyn Hamilton	30
4	6	21	Wetzel	Church	EQT Production Company	21
5	7	19	Wetzel	Clay	Robert M. Roberts	73.211
6	10	12.2	Wetzel	Church	Ralph Wright	5.18
7	10	2	Wetzel	Church	EQT Production Company	0.78
8	10	2.1	Wetzel	Church	Thomas E. Brown Life Estate	0.88
9	10	9	Wetzel	Church	Patricia C. Spangler	35
12	7	17	Wetzel	Clay	Robin L. Utt & Alisha Carole	90.5
13	10	1	Wetzel	Church	Drilling Appalachian Corp	24.6
14	10	12.1	Wetzel	Church	Patricia C. Spangler	0.5
15	10	10	Wetzel	Church	Harriet L. Tustin Life Estate	0.52
21	10	18.2	Wetzel	Church	Clay D. Smith	34.21
36	7	14	Wetzel	Clay	Ridgetop Appalachia LLC	85.25
37	7	12	Wetzel	Clay	Wilda M. Church & Peggy Brown	209.35
38	10	4	Wetzel	Church	Lela J. LeMasters	33.09
39	10	13	Wetzel	Church	Jeffery T. Longwell	106.5
40	7	19.1	Wetzel	Clay	Chase H. Sturm	0.799
41	10	12	Wetzel	Church	Harriet L. Tustin	56.32
42	10	11	Wetzel	Church	Eastview Cemetery	1.05
43	10	18	Wetzel	Church	Harriet L. Tustin	5.7
44	10	26.2	Wetzel	Church	Shelby C. Norris	3.739
45	10	26	Wetzel	Church	Robert B. & Rona V. Grimm	25.15
46	10	27	Wetzel	Church	Leona C. Roberts	47.1
47	10	20	Wetzel	Church	Catherine Roberts, et al.	50
48	10	21	Wetzel	Church	Charles L. Matthews	28
49	10	14	Wetzel	Church	Leann L. Sole & Penny L. Harris	0.5
50	10	5	Wetzel	Church	Bruce & Linda Garrison	61.5
98	14	4	Wetzel	Church	Eulalia Ruth Drennen	150
99	14	20	Wetzel	Church	Teagarden Family Trust	117.9
116	14	39	Wetzel	Church	Deborah Fronczek	85
117	18	8	Wetzel	Church	Artful Artesian LLC	80
118	18	7	Wetzel	Church	Deborah Fronczek	59
128	18	13	Wetzel	Church	Osli R. & James D. Summers	74.3
129	18	14	Wetzel	Church	Clint W. Jones	102.5
143	10	34	Wetzel	Church	Aaron Hoekje	41.25
144	10	52	Wetzel	Church	Eulalia Ruth Drennen	78.5
147	14	5	Wetzel	Church	Eulalia Ruth Drennen	67.25
148	14	22	Wetzel	Church	William & Eve Teagarden	155.32
151	14	22.7	Wetzel	Church	Deanne J. Smitzel	16.28
152	14	40	Wetzel	Church	Scott J. Six	50
153	14	41	Wetzel	Church	Artful Artesian LLC	121.9
154	10	36	Wetzel	Church	Donald Cosgray Estate	60.3
155	10	53	Wetzel	Church	Bradford M. & Shelly D. Brown	62
156	14	13	Wetzel	Church	Kenneth J. & Robert L. Barr	90.63
157	14	23	Wetzel	Church	Michael P. & Mary E. Gaho	99.5
158	14	25	Wetzel	Church	Richard D. Tennant	1.7
159	14	22.3	Wetzel	Church	Richard D. Tennant	0.64
160	14	22.9	Wetzel	Church	Richard D. Tennant	8.2
161	14	22.10	Wetzel	Church	Robert E. & Charlotte Marshall	0.43
162	14	22.8	Wetzel	Church	Robert E. & Charlotte Marshall	0.14
163	14	22.13	Wetzel	Church	Scott J. Six	5
164	14	22.11	Wetzel	Church	Robert E. & Charlotte Marshall	5.312
165	14	22.12	Wetzel	Church	William F. & Julie E. Jones	4
166	18	15	Wetzel	Church	Kenneth R. & Jennifer Mason	4.5
173	10	19	Wetzel	Church	Harriet L. Tustin	0.14
174	10	28	Wetzel	Church	Catherine Roberts, et al.	32.6
175	10	35	Wetzel	Church	Aaron Hoekje	3.08
176	10	53.1	Wetzel	Church	Eulalia Ruth Drennen	24.78
177	10	56	Wetzel	Church	Hundred Resources Inc.	35.5
178	14	6	Wetzel	Church	Hundred Resources Inc.	105.08
179	14	7.1	Wetzel	Church	Kenneth J. & Robert L. Barr	9.67
180	14	13.2	Wetzel	Church	Michael Cunningham, et al.	11.25
181	14	13.1	Wetzel	Church	Wayne D. & Rose M. Gail	4.12
182	14	14	Wetzel	Church	Harry E. Bruner	32.77
183	14	43	Wetzel	Church	Toby L. & Brittany A. Burley	10.13
184	14	22.8	Wetzel	Church	Richard D. Tennant	2.18
185	14	22.1	Wetzel	Church	Michael P. & Mary E. Gaho	0.508
186	18	9	Wetzel	Church	David W. Ritz, et al.	41.5
187	6	29	Wetzel	Church	Larry V. Watson, et al.	17.86
188	10	15	Wetzel	Church	Charles Miller	90
189	10	23	Wetzel	Church	John R. Rice	33
190	14	27	Wetzel	Church	William L. Pearce, et al.	42.2
191	14	29	Wetzel	Church	Cody G. Western	54
192	14	42	Wetzel	Church	Cheyenne Hansen	46.7
193	15	34.1	Wetzel	Church	John & Judy Teagarden	28.3
194	15	58	Wetzel	Church	Roger Teagarden	6.5
195	15	60	Wetzel	Church	Kathleen Whitecotton, et al.	22.91
196	14	22.2	Wetzel	Church	Jason M. & Jessica L. Mace	1.23
197	14	26	Wetzel	Church	William L. Pearce, et al.	3
198	15	61	Wetzel	Church	Marcella Ashcraft	68.5
199	19	8	Wetzel	Church	Kenneth R. & Jennifer Mason	36


Well References

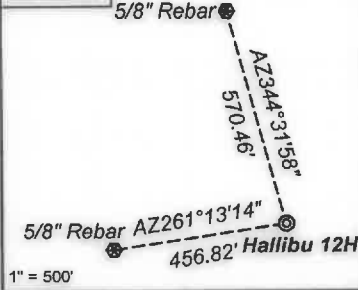

Notes:

Hallibu 12H coordinates are
NAD 27 N: 423,980.31 E: 1,716,107.77
NAD 27 Lat: 39.659696 Long: -80.508378
NAD 83 UTM N: 4,390,112.72 E: 542,189.09
Hallibu 12H Landing Point coordinates are
NAD 27 N: 422,247.72 E: 1,718,627.26
NAD 27 Lat: 39.655017 Long: -80.499361
NAD 83 UTM N: 4,389,597.70 E: 542,965.49
Hallibu 12H Bottom Hole coordinates are
NAD 27 N: 407,348.22 E: 1,725,575.76
NAD 27 Lat: 39.614322 Long: -80.474110
NAD 83 UTM N: 4,385,093.67 E: 545,158.05
West Virginia Coordinate system of 1927 (North Zone)
based upon Differential GPS Measurements.
Plat orientation, corner and well ties are based upon
the grid north meridian.
Well location references are based upon the grid north
meridian.
UTM coordinates are NAD83, Zone 17, Meters.

Hallibu

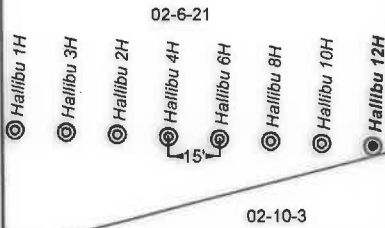

Lease No.	Owner	Acres
140903001	MCJV Holdings, LLC, et al.	455.90
129404000	Liberty Holding Company	74
140018001	Bounty Minerals, LLC, et al.	62 of 164.25
119078001	Jeffery Todd Longwell, et al.	106.5
166652001	AMP IV, LP, et al.	50
121440014	Charles L. Matthews, et al.	32.60
281638002	Michael Harold Sole, et al.	60.25
139313001	Ridgewood Development, LLC, et al.	100
138024000	Elemental Resources, LLC, et al.	128
229102000	AMP Fund III, LP, et al.	124
110150000	Acropolis Inc., et al.	90.63
124888000	Three Rivers Royalty II, LLC, et al.	80
231394000	Ridgetop Appalachia, LLC	201
228606000	Scott Jared Six	50
100457000	Black Gold Group, Ltd, et al.	224
105039000	Mindy H. McKibben, et al.	129
117804019	David W. Ritz, et al.	41.54375

