


I, the undersigned, hereby certify that this plat is correct to the best of my knowledge and belief and shows all the information required by law and the regulations issued and prescribed by the Department of Environmental Protection.

Ben R. Singleton
P.S. 2092

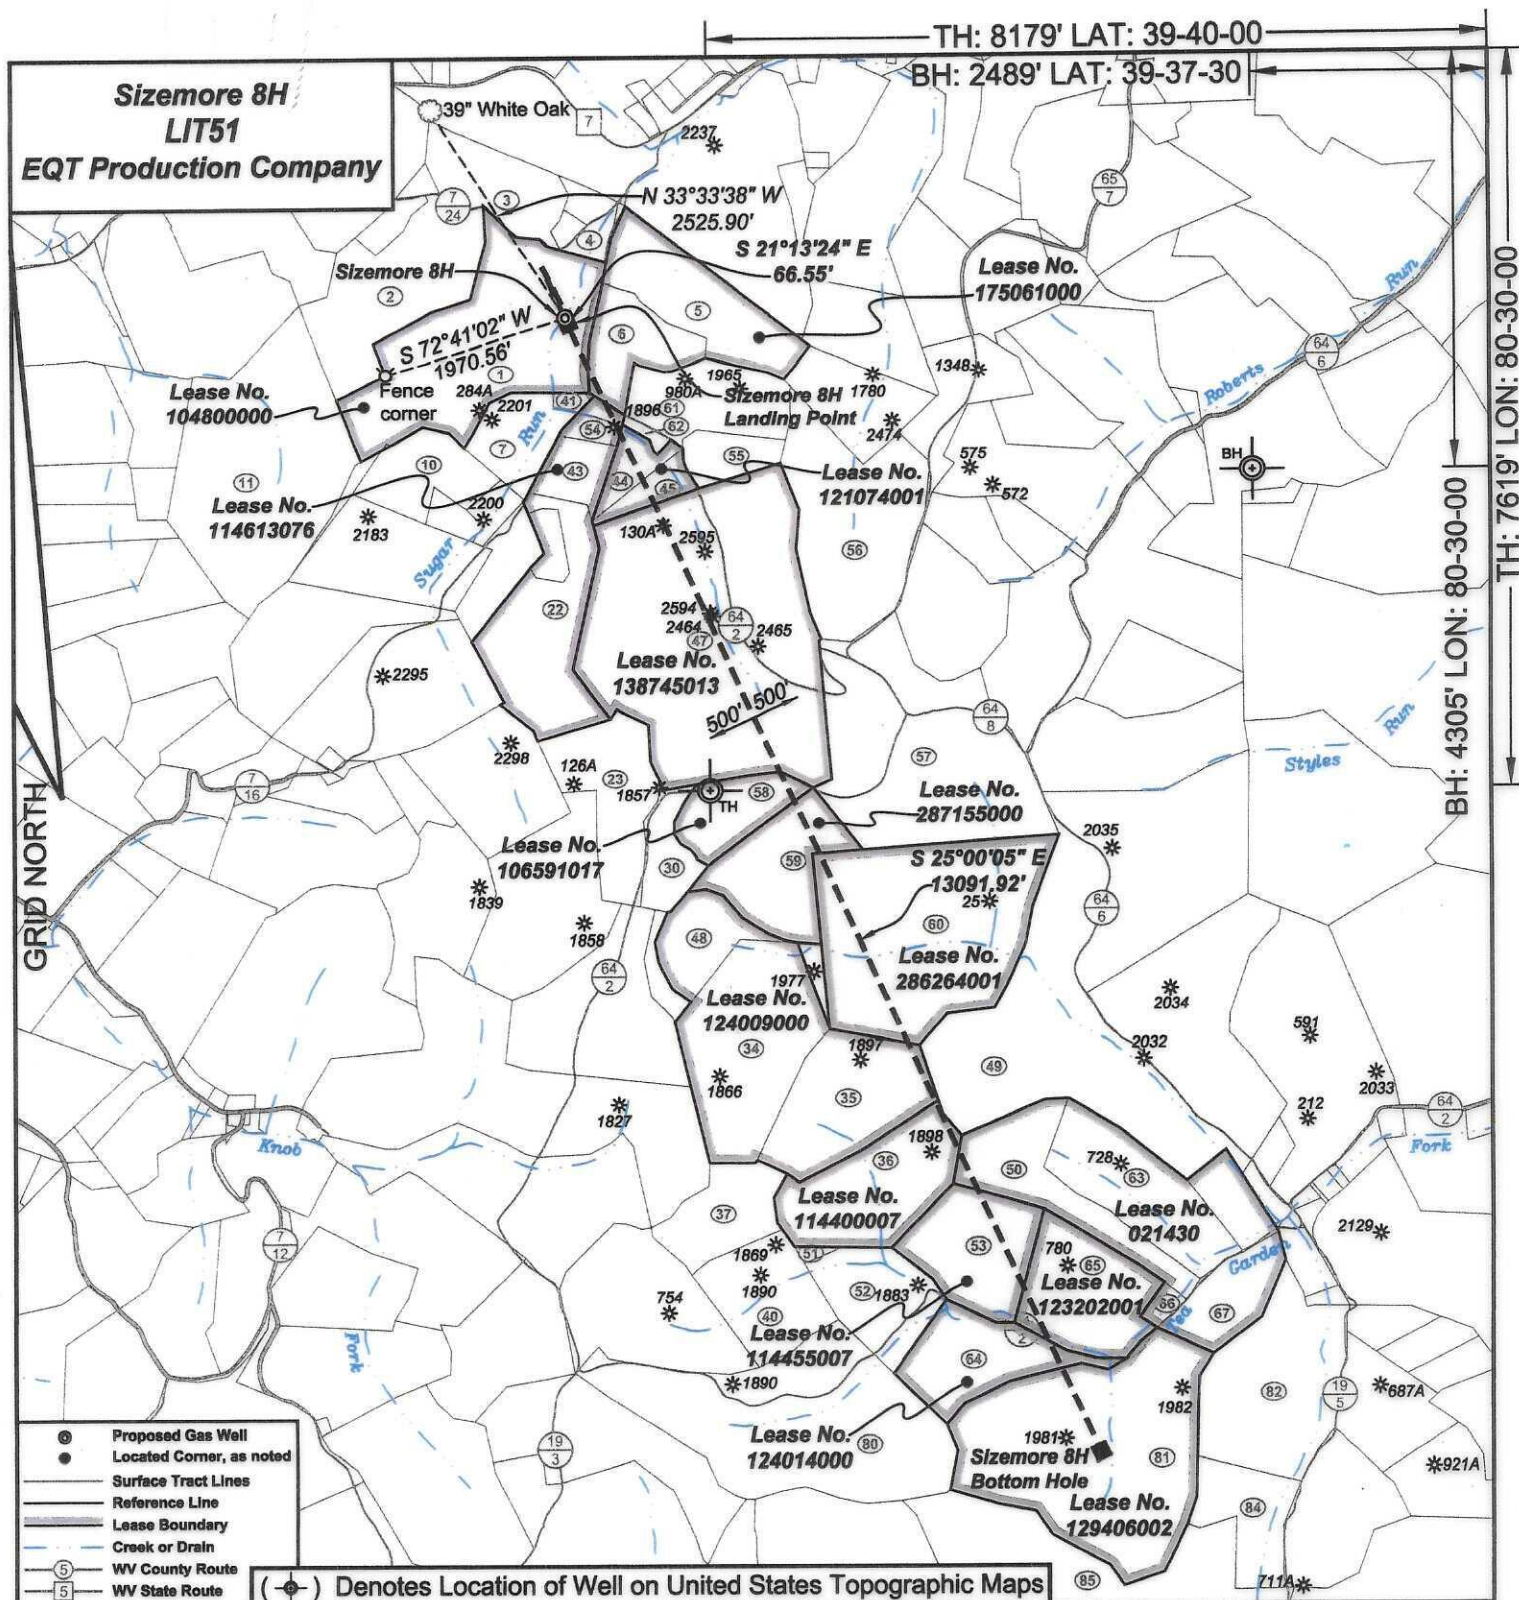

SEAL

FILE NO: 19-22
DRAWING NO: Sizemore 8H
SCALE: 1" = 2000'
MINIMUM DEGREE OF ACCURACY: 1:2500
PROVEN SOURCE OF ELEVATION: NGS CORS Station

STATE OF WEST VIRGINIA
DEPARTMENT OF ENVIRONMENTAL PROTECTION
OIL AND GAS DIVISION

DATE: July 16 20 25
OPERATOR'S WELL NO.: Sizemore 8H
API WELL NO
47 - 103 - 03712
STATE COUNTY PERMIT

WELL TYPE: ☐ OIL ☒ GAS ☐ LIQUID INJECTION ☐ WASTE DISPOSAL
(IF GAS) PRODUCTION: ☐ STORAGE ☐ DEEP ☒ SHALLOW

LOCATION: ELEVATION: 1148' WATERSHED Tributary of Sugar Run QUADRANGLE: Littleton
DISTRICT: Center COUNTY: Wetzel

SURFACE OWNER: Kimberly A. Sizemore ACREAGE: 75.36

ROYALTY OWNER: Aunix Acquisition Fund, LLC, et al. LEASE NO: 104800000 ACREAGE: 75.36

PROPOSED WORK: ☒ DRILL ☐ CONVERT ☐ DRILL DEEPER ☒ FRACTURE OR STIMULATE ☐ PLUG OFF OLD FORMATION

☐ PERFORATE NEW FORMATION ☐ OTHER PHYSICAL CHANGE IN WELL (SPECIFY)

☐ PLUG AND ABANDON ☐ CLEAN OUT AND REPLUG TARGET FORMATION: Marcellus ESTIMATED DEPTH: 13,268' TVD: 7,329'


WELL OPERATOR: EQT Production Company
ADDRESS: 400 Woodcliff Drive
Canonsburg, PA 15317

DESIGNATED AGENT: Joseph C. Mallow
ADDRESS: 427 Midstate Drive
Clarksburg, WV 26301

08/22/2025

Sizemore 8H
LIT51
EQT Production Company

Tract I.D.	Tax Map No.	Parcel No.	County	District	Surface Tract Owner	Acres
1	16	9	Wetzel	Center	Anthony Sizemore	75.36
2	16	8	Wetzel	Center	Larry D. Roberts	44.5
3	12	31	Wetzel	Center	John S. Starkey, et al.	22.5
4	16	10.1	Wetzel	Center	Ray & Cassandra Stoneking	5.72
5	16	12	Wetzel	Center	Thomas Jones, et al.	34.2
6	16	11	Wetzel	Center	Earl Null, et al.	20
7	16	33	Wetzel	Center	Anthony W. & Kimberly A. Sizemore	20.64
10	16	31	Wetzel	Center	Devona D. & Kelly M. Reed	18.25
11	16	28	Wetzel	Center	William J. Morris Revocable Trust	93.25
22	16	53	Wetzel	Center	Gregory A. & Adair L. Wood	38.8
23	16	68	Wetzel	Center	Sandra L. Dallison	33.07
30	16	69	Wetzel	Center	Rada Amos	20
34	13	4	Wetzel	Church	Daniel T. & Kristie D. Park Life Estate	53.5
35	13	5	Wetzel	Church	Daniel T. & Kristie D. Park Life Estate	48.7
36	13	7	Wetzel	Church	Daniel T. & Kristie D. Park Life Estate	36
37	13	6	Wetzel	Church	William B. Francik, Sr., et al.	26.5
40	13	9	Wetzel	Church	William B. Francik, Jr.	28
41	16	33.1	Wetzel	Center	Joseph F. John	1
43	16	35	Wetzel	Center	Gregory A. & Adair L. Wood	20.17
44	16	36	Wetzel	Center	Sharon Kirkpatrick	7.31
45	16	36.2	Wetzel	Center	Sharon Kirkpatrick	8.31
47	16	54	Wetzel	Center	Daniel R. Donham, Jr.	149.3
48	13	3	Wetzel	Church	Daniel T. Park, et al.	21.5
49	14	18.2	Wetzel	Church	Edward N. & Athalia J. Brown	69.83
50	14	30.2	Wetzel	Church	Silas W. Stoneking	25
51	13	10.1	Wetzel	Church	William B. Francik, Sr. & Pamela Francik	1.14
52	13	10	Wetzel	Church	Buck Buster Hunting Club of WV Inc.	27.5
53	14	31	Wetzel	Church	David M. Teagarden	40
54	16	35.1	Wetzel	Center	Gregory A. & Adair L. Wood	2.98
55	16	37.1	Wetzel	Center	Russell J. Strum	9
56	9	12	Wetzel	Church	Calvin C. & Carol S. Oacil	61
57	14	9	Wetzel	Church	Larry R. & Linnea L. Kumer	83.25
58	13	1	Wetzel	Church	Kevin D. & Paula L. Dulaney	13.5
59	13	2	Wetzel	Church	Daniel T. Park, et al.	34
60	14	17	Wetzel	Church	Daniel T. Park, et al.	93.8
61	16	37	Wetzel	Center	Russell J. Strum	30
62	16	36.1	Wetzel	Center	Sharon Kirkpatrick	1.7
63	14	30	Wetzel	Church	Glenda Hicks, et al.	28
64	18	1	Wetzel	Church	Andrew Fintus	31.8
65	14	32	Wetzel	Church	Daniel T. Park, et al.	30
66	14	30.1	Wetzel	Church	David B. Stoneking	3
67	14	33	Wetzel	Church	Maureen Cable	18
80	17	1	Wetzel	Church	Buck Buster Hunting Club of WV Inc.	100
81	18	2	Wetzel	Church	Hadar Bechor, et al.	98.5
82	18	3	Wetzel	Church	Michael Floro & Amy Nicole Haegg	53.1
84	10	10	Wetzel	Church	Steven W. & Carolyn L. Blair	19
85	5	1	Wetzel	Grant	Raccoon Run Properties LLC	370.01

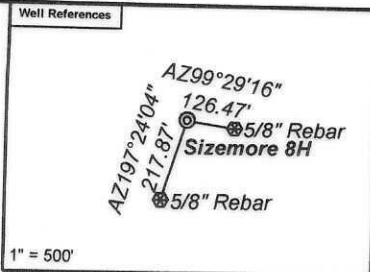

Notes:
Sizemore 8H coordinates are
NAD 27 N: 418,967.56 E: 1,710,231.70
NAD 27 Lat: 39.645752 Long: -80.529044
NAD 83 UTM N: 4,388,555.57 E: 540,424.29
Sizemore 8H Landing Point coordinates are
NAD 27 N: 418,905.53 E: 1,710,255.80
NAD 27 Lat: 39.645582 Long: -80.528956
NAD 83 UTM N: 4,388,536.80 E: 540,431.94
Sizemore 8H Bottom Hole coordinates are
NAD 27 N: 407,040.35 E: 1,715,788.98
NAD 27 Lat: 39.613181 Long: -80.508834
NAD 83 UTM N: 4,384,950.10 E: 542,177.93
West Virginia Coordinate system of 1927 (North Zone)
based upon Differential GPS Measurements.
Plat orientation, corner and well ties are based upon
the grid north meridian.
Well location references are based upon the grid north
meridian.
UTM coordinates are NAD83, Zone 17, Meters.

Sizemore	© Sizemore 14H
	© Sizemore 12H
	© Sizemore 10H
	© Sizemore 8H
	© Sizemore 6H
	© Sizemore 4H
	© Sizemore 2H

Lease No.	Owner	Acres
104800000	Aunix Acquisition Fund, LLC, et al.	75.36
175061000	OXY USA, Inc., et al.	54.2 of 31,151.581
114613076	G2 Resources Consolidated, LLC, et al.	65
121074001	Joseph Kirkpatrick, et al.	17.31
138745013	Daniel R. Donham, et al.	150
106591017	Loan Oak Minerals, LP, et al.	74.5
287155000	Stone Hill Minerals Holdings, LLC	34
286264001	Waco Oil and Gas, Inc., et al.	100
124009000	George D. Park, et al.	125
114400007	George D. Park, et al.	36
021430	Piney Holdings, Inc., et al.	100
114455007	Jamie Joe Prine, et al.	40
123202001	George D. Park	30
124014000	Golden Eagle Resources II, LLC, et al.	31.8
129406002	AMP IV, L.P.	98.5

