



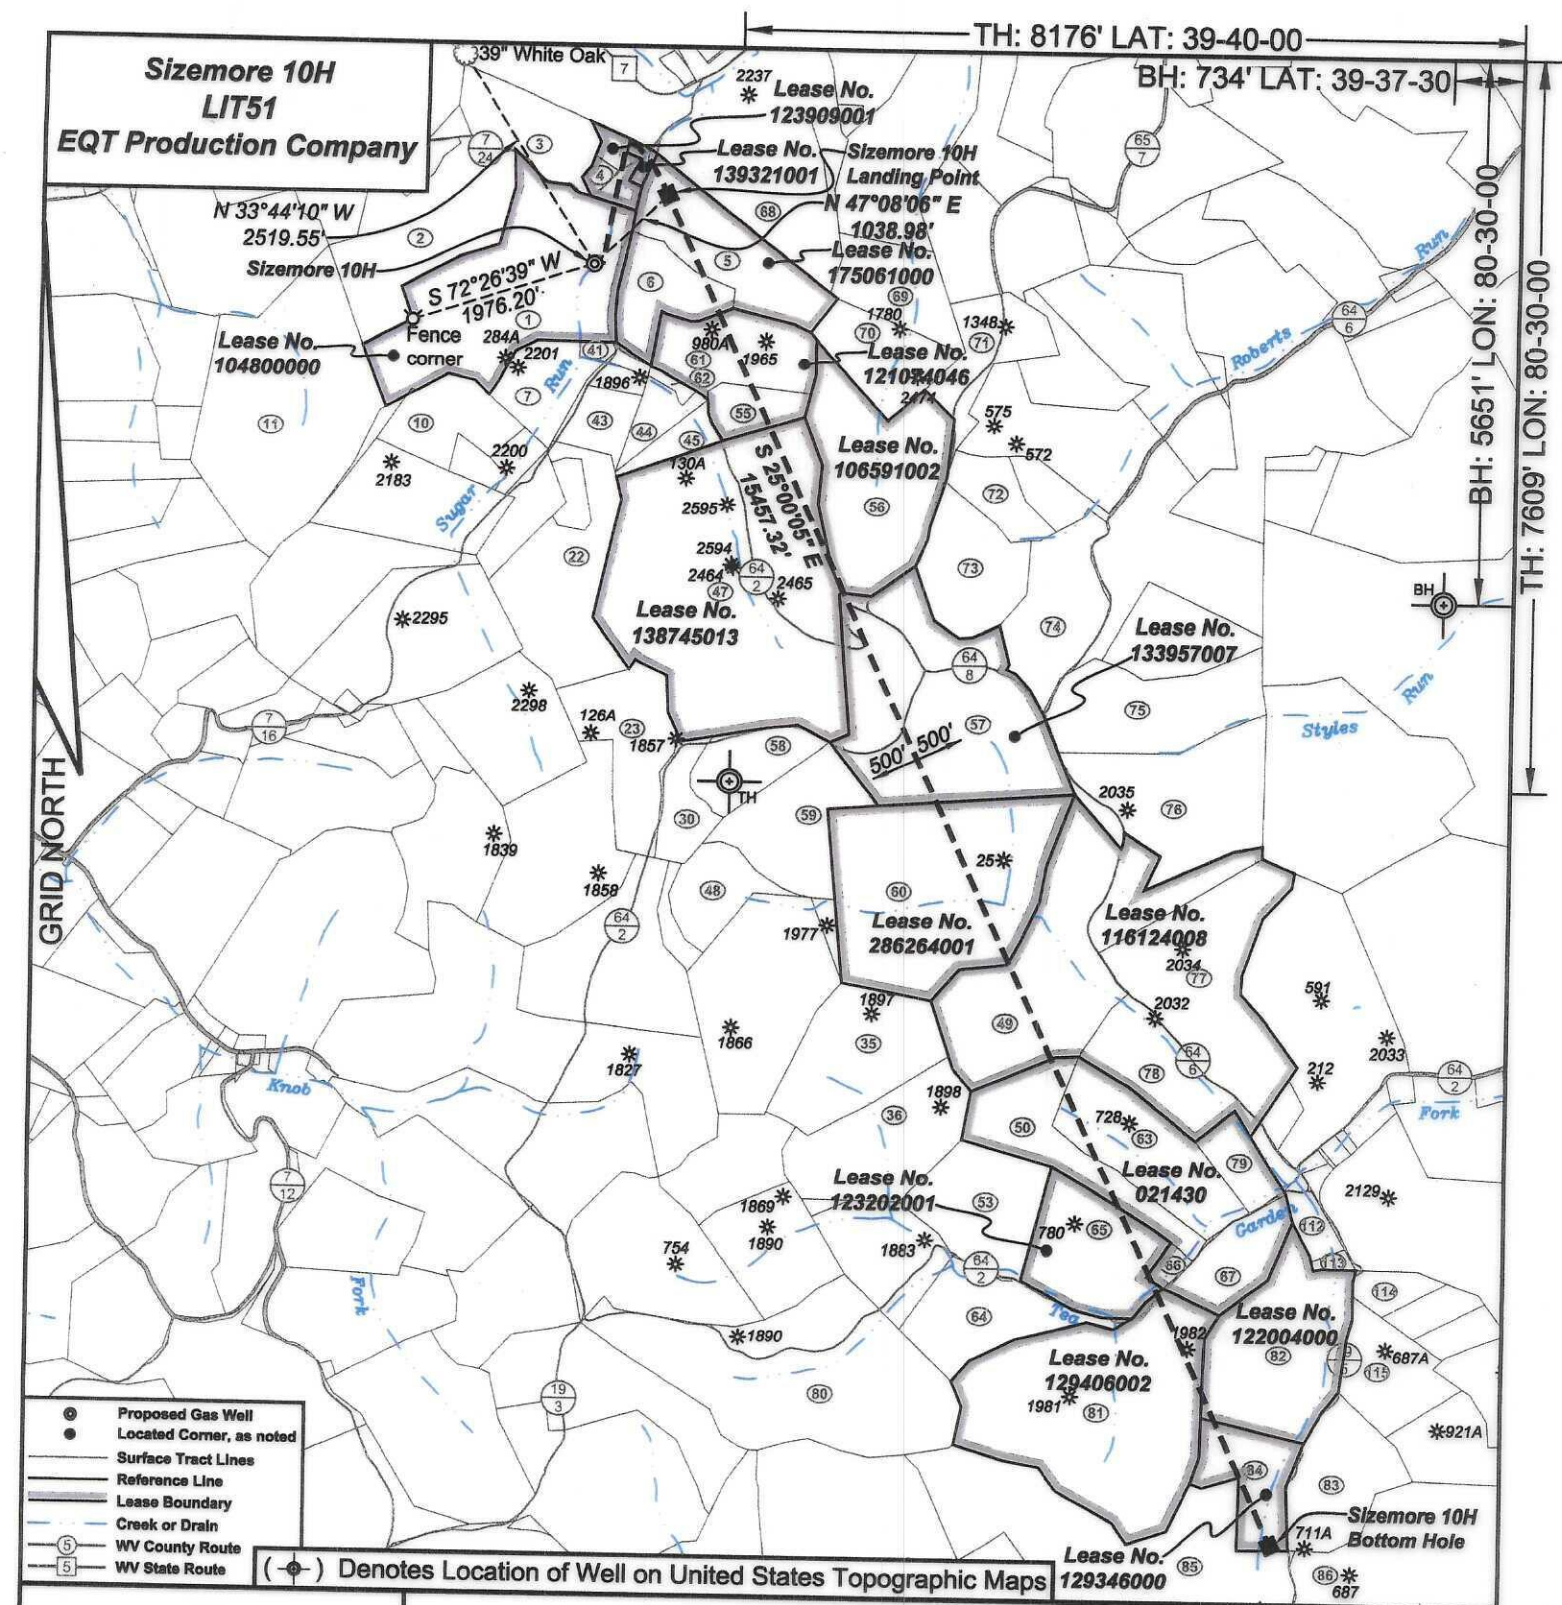

Sizemore 10H
LIT51
EQT Production Company

Tract I.D.	Tax Map No.	Parcel No.	County	District	Surface Tract Owner	Acres
1	16	9	Wetzel	Center	Anthony Sizemore	75.36
2	16	8	Wetzel	Center	Larry D. Roberts	44.5
3	12	31	Wetzel	Center	John S. Starkey, et al.	22.5
4	16	10.1	Wetzel	Center	Ray & Cassandra Stoneking	5.72
5	16	12	Wetzel	Center	Thomas Jones, et al.	34.2
6	16	11	Wetzel	Center	Earl Null, et al.	20
7	16	33	Wetzel	Center	Anthony W. & Kimberly A. Sizemore	20.84
10	16	31	Wetzel	Center	Devona D. & Kelly M. Reed	18.25
11	16	28	Wetzel	Center	William J. Morris Revocable Trust	93.25
22	16	53	Wetzel	Center	Grogory A. & Adair L. Wood	38.8
23	16	68	Wetzel	Center	Sandra L. Dallison	33.07
30	16	69	Wetzel	Center	Peda Amos	20
35	13	5	Wetzel	Church	Daniel T. & Kristie D. Park Life Estate	48.7
36	13	7	Wetzel	Church	Daniel T. & Kristie D. Park Life Estate	36
41	16	33.1	Wetzel	Center	Joseph F. John	1
43	16	35	Wetzel	Center	Gregory A. & Adair L. Wood	20.17
44	16	36	Wetzel	Center	Sharon Kirkpatrick	7.31
45	16	36.2	Wetzel	Center	Sharon Kirkpatrick	8.31
47	16	54	Wetzel	Center	Daniel R. Donham, Jr.	149.3
48	13	3	Wetzel	Church	Daniel T. Park, et al.	21.5
49	14	18.2	Wetzel	Church	Edward N. & Athalia J. Brown	69.83
50	14	30.2	Wetzel	Church	Silas W. Stoneking	25
53	14	31	Wetzel	Church	David M. Teagarden	40
55	16	37.1	Wetzel	Center	Russell J. Strum	9
56	9	12	Wetzel	Church	Calvin C. & Carol S. Cecil	61
57	14	9	Wetzel	Church	Larry R. & Linnea L. Kurnher	83.25
58	13	1	Wetzel	Church	Kevin D. & Paula L. Dulaney	13.5
59	13	2	Wetzel	Church	Daniel T. Park, et al.	34
60	14	17	Wetzel	Church	Daniel T. Park, et al.	93.8
61	16	37	Wetzel	Center	Russell J. Strum	30
62	16	36.1	Wetzel	Center	Sharon Kirkpatrick	1.7
63	14	30	Wetzel	Church	Genda Hicks, et al.	28
64	18	1	Wetzel	Church	Andrew Flintus	31.8
65	14	32	Wetzel	Church	Daniel T. Park, et al.	30
66	14	30.1	Wetzel	Church	David B. Stoneking	3
67	14	33	Wetzel	Church	Maureen Cable	18
68	12	24	Wetzel	Center	Matthew L. Kennedy	87.67
69	9	10	Wetzel	Church	William L. Minger, et al.	21
70	9	11	Wetzel	Church	Emma P. & Richard Brister	19.75
71	10	43.1	Wetzel	Church	Calvin C. & Carol S. Cecil	18.5
72	10	46	Wetzel	Church	Charles W. Duncil	13.5
73	14	1	Wetzel	Church	Patricia C. Spangler	32
74	14	2	Wetzel	Church	Charles W. Duncil	29
75	14	10	Wetzel	Church	Jack David Cosgray	41.7
76	14	44	Wetzel	Church	Joseph C. & Nancy S. Swihart	88.77
77	14	18	Wetzel	Church	Brian Erin Miller	61.25
78	14	18.1	Wetzel	Church	Mark Ruby	26.96
79	14	30.3	Wetzel	Church	George W. Oeta L. Blair	11
80	17	1	Wetzel	Church	Buck Buster Hunting Club of WV Inc.	100
81	18	2	Wetzel	Church	Hadar Bachor, et al.	98.5
82	18	3	Wetzel	Church	Michael Floro & Amy Nicole Haegg	53.1
83	18	11	Wetzel	Church	Thomas E. Kahl	29
84	18	10	Wetzel	Church	Steven W. & Carolyn L. Blair	19
85	5	1	Wetzel	Grant	Raccoon Run Properties LLC	370.01
86	18	17	Wetzel	Church	Cecil Summers	57.3
112	14	35.1	Wetzel	Church	Sheridan L. & Olivia Gump	6.5
113	14	36	Wetzel	Church	Mark R. Vincent II	1.3
114	14	37	Wetzel	Church	Mark R. Vincent II	7.3
115	18	4	Wetzel	Church	George W. Oeta L. Blair	25

Well References

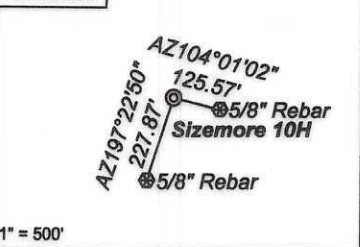

Notes:

Sizemore 10H coordinates are
NAD 27 N: 418,977.13 E: 1,710,234.61
NAD 27 Lat: 39.645778 Long: -80.529034
NAD 83 UTM N: 4,388,558.50 E: 540,425.13
Sizemore 10H Landing Point coordinates are
NAD 27 N: 419,683.92 E: 1,710,996.13
NAD 27 Lat: 39.647742 Long: -80.526358
NAD 83 UTM N: 4,388,777.72 E: 540,653.55
Sizemore 10H Bottom Hole coordinates are
NAD 27 N: 405,674.99 E: 1,717,529.03
NAD 27 Lat: 39.609486 Long: -80.502604
NAD 83 UTM N: 4,384,542.99 E: 542,715.00
West Virginia Coordinate system of 1927 (North Zone)
based upon Differential GPS Measurements.
Plat orientation, corner and well ties are based upon
the grid north meridian.
Well location references are based upon the grid north
meridian.
UTM coordinates are NAD83, Zone 17, Meters.

Sizemore

- ⊙ Sizemore 14H
- ⊙ Sizemore 12H
- ⊙ Sizemore 10H
- ⊙ Sizemore 8H
- ⊙ Sizemore 6H
- ⊙ Sizemore 4H
- ⊙ Sizemore 2H

Lease No.	Owner	Acres
104800000	Aunix Acquisition Fund, LLC, et al.	75.36
123909001	Alpine Energy Investments, LLC	7.57
139321001	Alpine Energy Investments, LLC, et al.	1.575
175061000	OXY USA, Inc., et al.	54.2 of 31,151.581
121074046	Bounty Minerals LLC, et al.	40
138745013	Daniel R. Donham, et al.	150
106591002	Darla Leann Berry, et al.	74.5
133957007	Margaret Ann Hunter, et al.	83.25
286264001	Waco Oil and Gas, Inc., et al.	100
116124008	Ricky J. Morris, et al.	171.71
021430	Piney Holdings, Inc., et al.	100
123202001	George D. Park	30
129406002	AMP IV, L.P.	98.5
122004000	Piney Holdings, Inc., et al.	53.125
129346000	Greenbrier Royalty Fund II, LLC	19

