

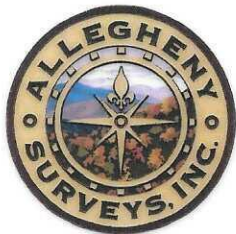


**Sizemore 12H
LIT51
EQT Production Company**

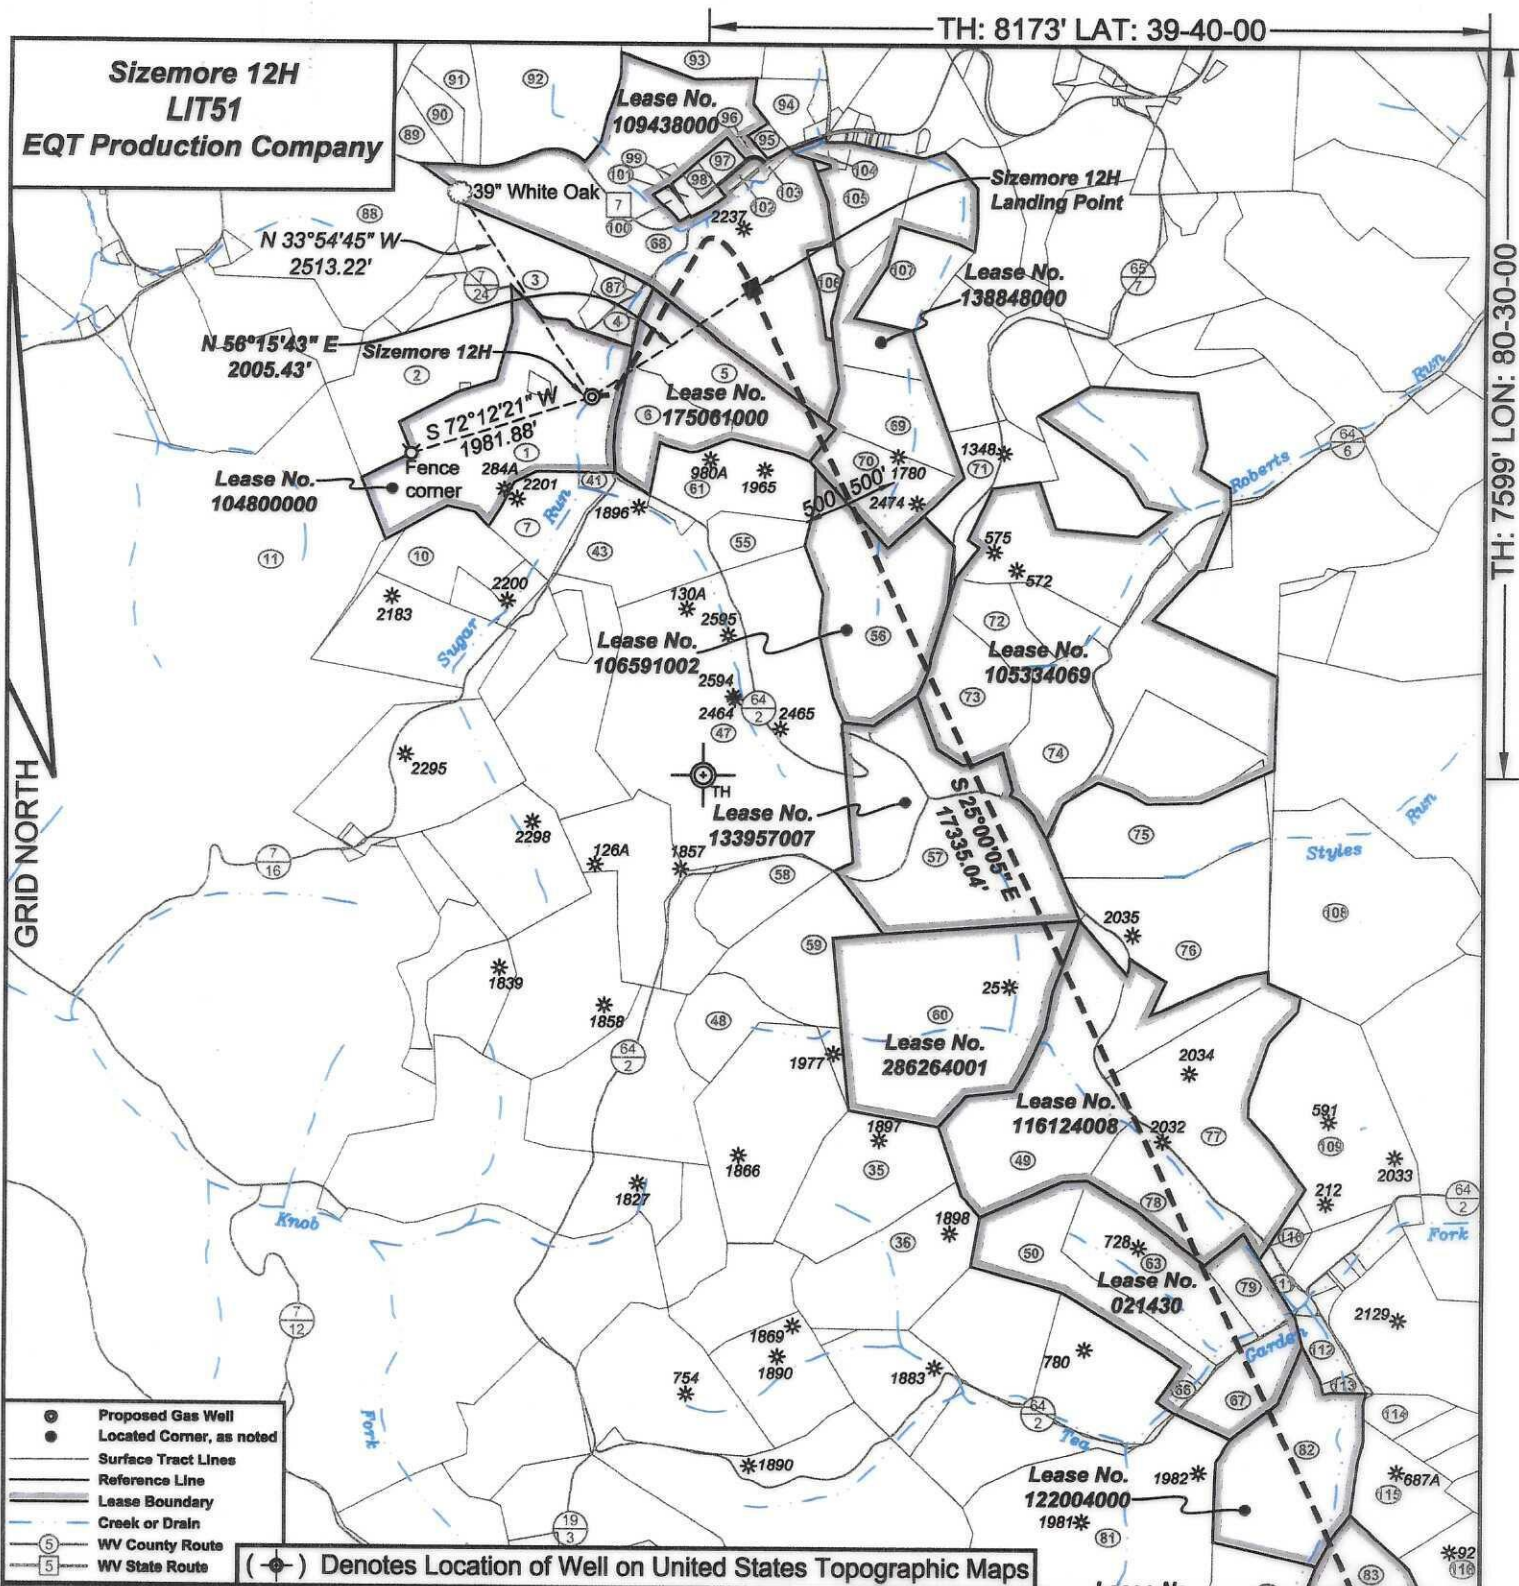

I, the undersigned, hereby certify that this plat is correct to the best of my knowledge and belief and shows all the information required by law and the regulations issued and prescribed by the Department of Environmental Protection.

[Signature]
P.S. 2092

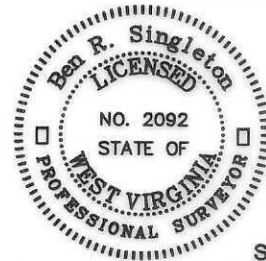

SEAL

FILE NO: 19-22
DRAWING NO: Sizemore 12H
SCALE: 1" = 2000'
MINIMUM DEGREE OF ACCURACY:
1:2500
PROVEN SOURCE OF ELEVATION:
NGS CORS Station

STATE OF WEST VIRGINIA
DEPARTMENT OF ENVIRONMENTAL PROTECTION
OIL AND GAS DIVISION

DATE: July 16 2025

OPERATOR'S WELL NO.: Sizemore 12H

API WELL NO

<u>47</u>	-	<u>103</u>	-	<u>03714</u>
STATE		COUNTY		PERMIT

WELL TYPE: ☐ OIL ☒ GAS ☐ LIQUID INJECTION ☐ WASTE DISPOSAL
(IF GAS) PRODUCTION: ☐ STORAGE ☐ DEEP ☒ SHALLOW

LOCATION: ELEVATION: 1148' WATERSHED Tributary of Sugar Run QUADRANGLE: Littleton

DISTRICT: Center COUNTY: Wetzel **08/22/2025**


SURFACE OWNER: Kimberly A. Sizemore ACREAGE: 75.36

ROYALTY OWNER: Aunix Acquisition Fund, LLC, et al. LEASE NO: 104800000 ACREAGE: 75.36

PROPOSED WORK: ☒ DRILL ☐ CONVERT ☐ DRILL DEEPER ☒ FRACTURE OR STIMULATE ☐ PLUG OFF OLD FORMATION
☐ PERFORATE NEW FORMATION ☐ OTHER PHYSICAL CHANGE IN WELL (SPECIFY) _____


☐ PLUG AND ABANDON ☐ CLEAN OUT AND REPLUG TARGET FORMATION: Marcellus ESTIMATED DEPTH: 17,524'
TVD: 7,329'

WELL OPERATOR: <u>EQT Production Company</u>	DESIGNATED AGENT: <u>Joseph C. Mallow</u>
ADDRESS: <u>400 Woodcliff Drive</u>	ADDRESS: <u>427 Midstate Drive</u>
<u>Canonsburg, PA 15317</u>	<u>Clarksburg, WV 26301</u>

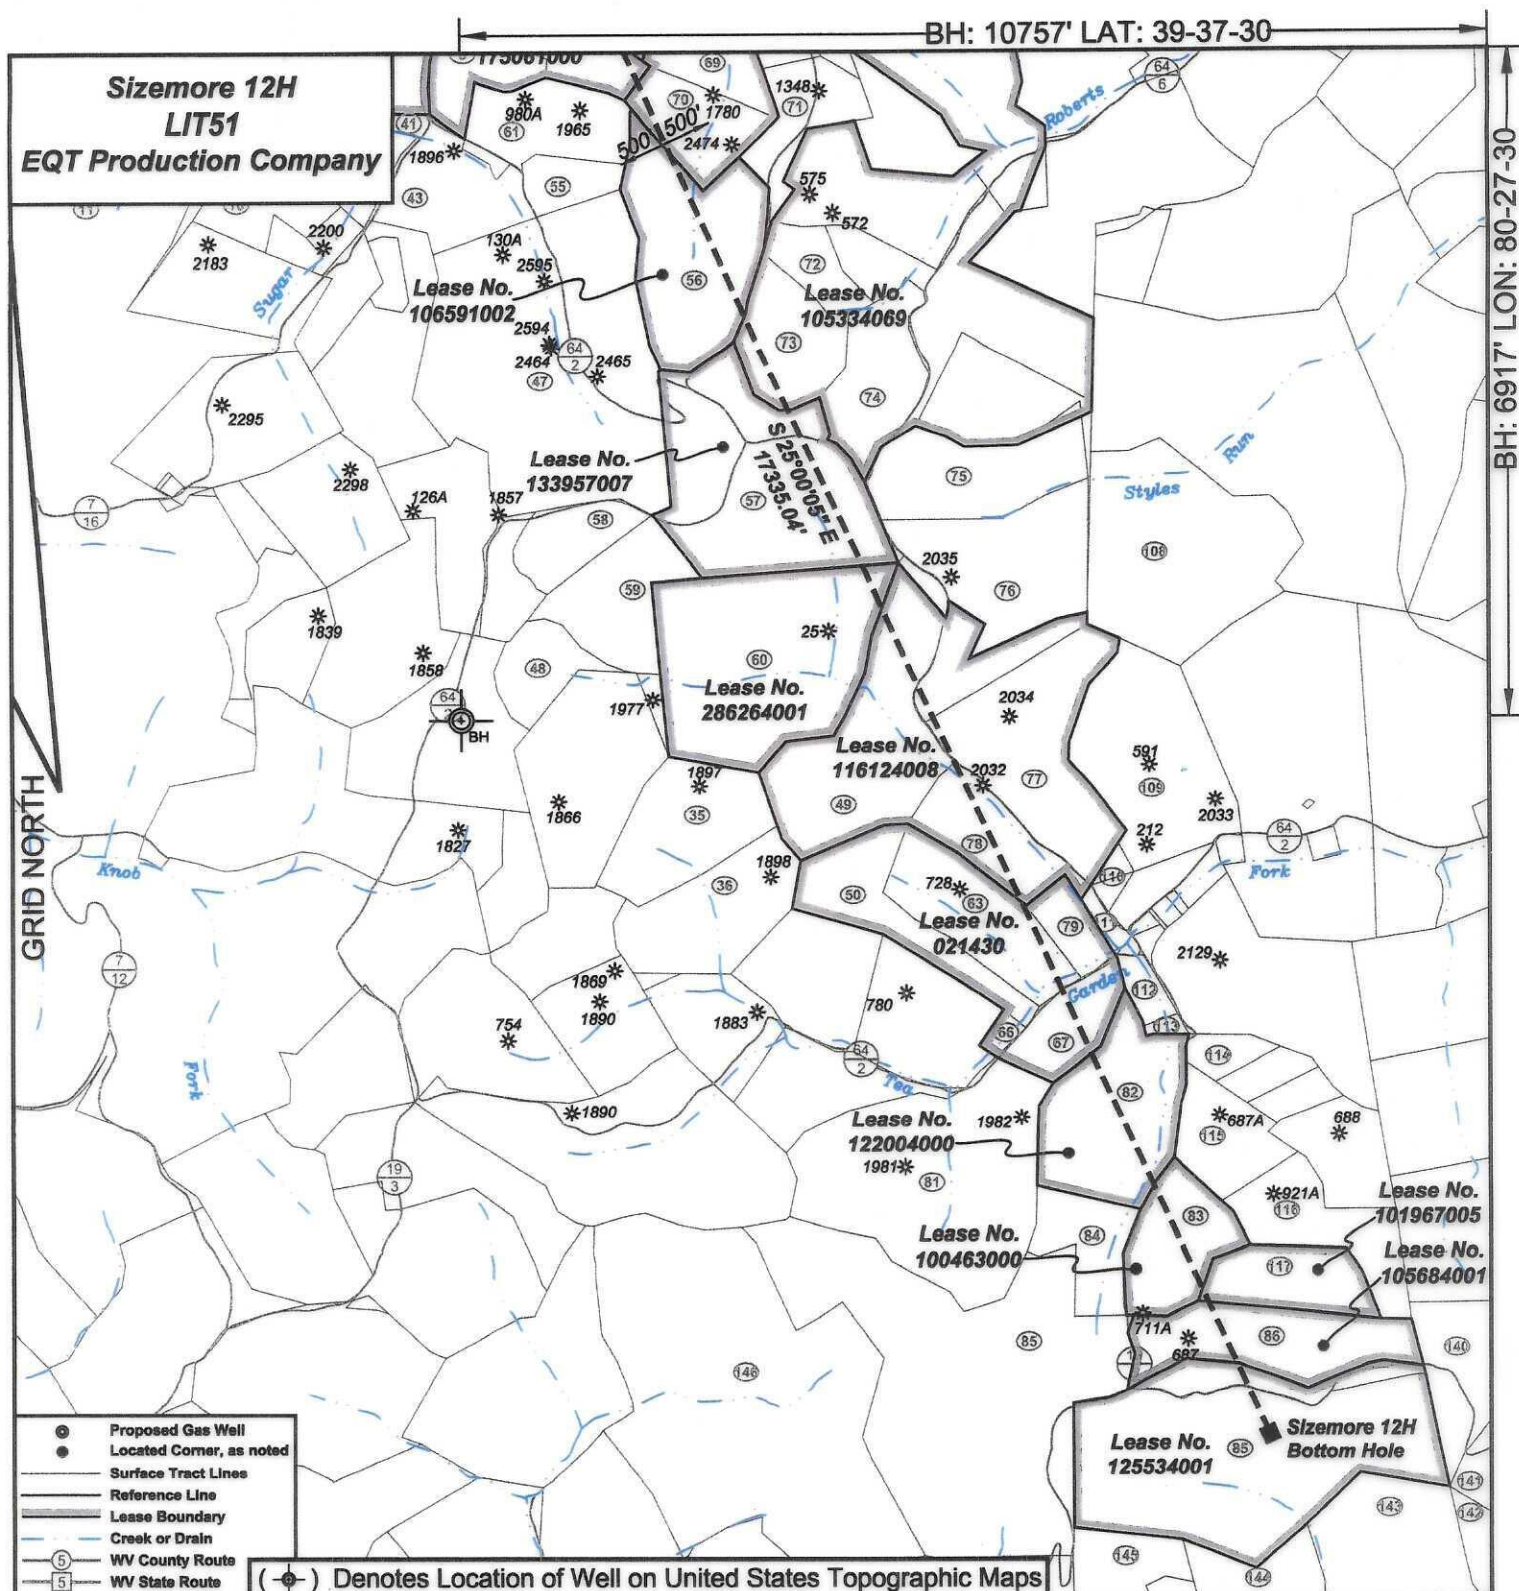

I, the undersigned, hereby certify that this plat is correct to the best of my knowledge and belief and shows all the information required by law and the regulations issued and prescribed by the Department of Environmental Protection.

Ben R. Singleton
P.S. 2092

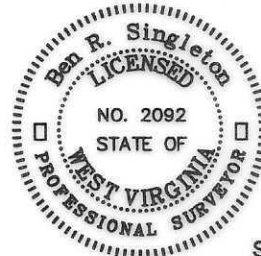

SEAL

FILE NO: 19-22
DRAWING NO: Sizemore 12H
SCALE: 1" = 2000'
MINIMUM DEGREE OF ACCURACY: 1:2500
PROVEN SOURCE OF ELEVATION: NGS CORS Station

STATE OF WEST VIRGINIA
DEPARTMENT OF ENVIRONMENTAL PROTECTION
OIL AND GAS DIVISION

DATE: July 16 20 25
OPERATOR'S WELL NO.: Sizemore 12H
API WELL NO
47 - 103 - 03714
STATE COUNTY PERMIT

WELL TYPE: ☐ OIL ☒ GAS ☐ LIQUID INJECTION ☐ WASTE DISPOSAL
(IF GAS) PRODUCTION: ☐ STORAGE ☐ DEEP ☒ SHALLOW
LOCATION: ELEVATION: 1148' WATERSHED Tributary of Sugar Run QUADRANGLE: Littleton
DISTRICT: Center COUNTY: Wetzel
SURFACE OWNER: Kimberly A. Sizemore ACREAGE: 75.36
ROYALTY OWNER: Aunix Acquisition Fund, LLC, et al. LEASE NO: 104800000 ACREAGE: 75.36
PROPOSED WORK: ☒ DRILL ☐ CONVERT ☐ DRILL DEEPER ☒ FRACTURE OR STIMULATE ☐ PLUG OFF OLD FORMATION
☐ PERFORATE NEW FORMATION ☐ OTHER PHYSICAL CHANGE IN WELL (SPECIFY)
☐ PLUG AND ABANDON ☐ CLEAN OUT AND REPLUG TARGET FORMATION: Marcellus ESTIMATED DEPTH: 17,524' TVD: 7,329'

WELL OPERATOR: EQT Production Company DESIGNATED AGENT: Joseph C. Mallow
ADDRESS: 400 Woodcliff Drive ADDRESS: 427 Midstate Drive
Canonsburg, PA 15317 Clarksburg, WV 26301

Sizemore 12H
LIT51
EQT Production Company

Well References

AZ90°58'22"

202.42'

5/8" Rebar

Sizemore 12H

5/8" Rebar

AZ176°14'58"

190.90'

1" = 500'

Notes:
Sizemore 12H coordinates are
NAD 27 N: 418,986.70 E: 1,710,237.53
NAD 27 Lat: 39.645804 Long: -80.529024
NAD 83 UTM N: 4,388,561.43 E: 540,425.96
Sizemore 12H Landing Point coordinates are
NAD 27 N: 420,100.51 E: 1,711,905.21
NAD 27 Lat: 39.648914 Long: -80.523147
NAD 83 UTM N: 4,388,909.27 E: 540,928.40
Sizemore 12H Bottom Hole coordinates are
NAD 27 N: 404,389.81 E: 1,719,231.72
NAD 27 Lat: 39.606010 Long: -80.496511
NAD 83 UTM N: 4,384,160.11 E: 543,240.27
West Virginia Coordinate system of 1927 (North Zone)
based upon Differential GPS Measurements.
Plat orientation, corner and well ties are based upon
the grid north meridian.
Well location references are based upon the grid north
meridian.
UTM coordinates are NAD83, Zone 17, Meters.

Tract I.D.	Tax Map No.	Parcel No.	County	District	Surface Tract Owner	Acres
1	16	9	Wetzel	Center	Anthony Sizemore	75.36
2	16	8	Wetzel	Center	Larry D. Roberts	44.50
3	12	31	Wetzel	Center	John S. Starkey, et al.	22.50
4	16	10.1	Wetzel	Center	Ray & Casandra Stoneking	5.72
5	16	12	Wetzel	Center	Thomas Jones, et al.	34.20
6	16	11	Wetzel	Center	Earl Null, et al.	20.00
7	16	33	Wetzel	Center	Anthony W. & Kimberly A. Sizemore	20.64
10	16	31	Wetzel	Center	Devona D. & Kelly M. Read	18.25
11	16	28	Wetzel	Center	William J. Morris Revocable Trust	93.25
35	13	5	Wetzel	Church	Daniel T. & Kristie D. Park Life Estate	48.70
36	13	7	Wetzel	Church	Daniel T. & Kristie D. Park Life Estate	36.00
41	16	33.1	Wetzel	Center	Joseph F. John	1.00
43	16	35	Wetzel	Center	Gregory A. & Adair L. Wood	20.17
47	16	54	Wetzel	Center	Daniel R. Donham, Jr.	149.30
48	13	3	Wetzel	Church	Daniel T. Park, et al.	21.50
49	14	18.2	Wetzel	Church	Edward H. & Athalia J. Brown	89.83
50	14	30.2	Wetzel	Church	Silas W. Stoneking	25.00
55	16	37.1	Wetzel	Center	Russell J. Sturm	9.00
56	9	12	Wetzel	Church	Calvin C. & Carol S. Cecil	61.00
57	14	9	Wetzel	Church	Larry R. & Linnea L. Kumer	83.25
58	13	1	Wetzel	Church	Kevin D. & Paula L. Dulaney	13.50
59	13	2	Wetzel	Church	Daniel T. Park, et al.	34.00
60	14	17	Wetzel	Church	Daniel T. Park, et al.	93.80
61	16	37	Wetzel	Center	Russell J. Sturm	30.00
63	14	30	Wetzel	Church	Glenda Hicks, et al.	28.00
66	14	30.1	Wetzel	Church	David B. Stoneking	3.00
67	14	33	Wetzel	Church	Maurisen Cable	18.00
68	12	24	Wetzel	Center	Matthew L. Kennedy	87.87
69	9	10	Wetzel	Church	William L. Minger, et al.	21.00
70	9	11	Wetzel	Church	Enne P. & Richard Brister	19.75
71	10	43.1	Wetzel	Church	Calvin L. & Carol S. Cecil	19.50
72	10	46	Wetzel	Church	Charles W. Duncal	13.50
73	14	1	Wetzel	Church	Patricia C. Spengler	32.00
74	14	2	Wetzel	Church	Charles W. Duncal	29.00
75	14	10	Wetzel	Church	Jack David Cogsway	41.70
76	14	44	Wetzel	Church	Joseph C. & Nancy S. Swihart	68.77
77	14	18	Wetzel	Church	Brian Erin Miller	61.25
78	14	18.1	Wetzel	Church	Mark Ruby	26.98
79	14	30.3	Wetzel	Church	George W. & Ciela L. Blair	11.00
81	18	2	Wetzel	Church	Hadar Bechor, et al.	86.50
82	18	3	Wetzel	Church	Michael Floro & Amy Nicole Haegg	53.10
83	18	11	Wetzel	Church	Thomas E. Kahl	29.00
84	18	10	Wetzel	Church	Steven W. & Carolyn L. Blair	19.00
85	5	1	Wetzel	Grant	Raccoon Run Properties LLC	370.01
86	18	17	Wetzel	Church	Cecil Summers	57.30
87	16	10	Wetzel	Center	Calvin C. & Carol S. Cecil L/E	3.16
88	12	19	Wetzel	Center	Nancy E. Jolliffe	172.10
89	12	22.2	Wetzel	Center	EQT Production	4.05
90	12	22.3	Wetzel	Center	EQT Production	6.78
91	12	22	Wetzel	Center	David & Amanda Ruch	14.77
92	12	23	Wetzel	Center	David & Amanda Ruch	55.30
93	6	21	Wetzel	Clay	Pamela E. Prida	35.75
94	6	29	Wetzel	Clay	April L. & Gerard B. Norris	7.47
95	12A	5	Wetzel	Center	Kevin R. Millikan, et al.	1.88
96	12A	4	Wetzel	Center	Kevin R. Millikan, et al.	1.04
97	12A	2	Wetzel	Center	Robert Keith Tennant	1.37
98	12A	1	Wetzel	Center	Scott A. & Abigail D. Tennant	1.37
99	12A	9	Wetzel	Center	Matthew L. Kennedy	0.77
100	12	44	Wetzel	Center	Scott A. & Abigail D. Tennant	1.49
101	12A	10	Wetzel	Center	Scott A. & Abigail D. Tennant	2.24
102	12A	7	Wetzel	Center	Robert Keith Tennant	0.57
103	12	25	Wetzel	Center	Glenn E. & Trina R. Hollabaugh	0.33
104	12	42	Wetzel	Center	Carolyn D. Crona-Aarnot	1.88
105	9	8.1	Wetzel	Church	Aamon A. & Flora J. Burley	18.00
106	12	24.3	Wetzel	Center	Matthew L. Kennedy	4.61
107	9	8	Wetzel	Church	Mark Ransom	43.30
108	14	12	Wetzel	Church	Eulalie Ruth Drennon	80.50
109	14	19	Wetzel	Church	Jack L. Critchfield Jr., et al.	72.82
110	14	19.4	Wetzel	Church	Walter L. Barnhart & Linda S. Fordyce	3.74
111	14	35	Wetzel	Church	Jack L. Critchfield Jr., et al.	5.00
140	18	19	Wetzel	Church	Harold Richmond	45.12
141	10	7	Wetzel	Grant	Ervin Park	38
142	10	6	Wetzel	Grant	Ervin Park	37
143	10	5	Wetzel	Grant	Ervin Park	99.94
144	10	4	Wetzel	Grant	Gary Taylor	86.08
145	10	2.1	Wetzel	Grant	Richard L. Ebright	139.18
146	4	12	Wetzel	Grant	Robert McCann	190.78

Sizemore

⊙Sizemore 14H

⊙Sizemore 12H

⊙Sizemore 10H

⊙Sizemore 8H

⊙Sizemore 6H

⊙Sizemore 4H

⊙Sizemore 2H

Lease No.	Owner	Acres
104800000	Aunix Acquisition Fund, LLC, et al.	75.36
175061000	OXY USA, Inc., et al.	54.2 of 31,151.581
109438000	Matthew Kennedy, et al.	95.87
138848000	Michael Paul Melott, et al.	100
106591002	Daria Leann Berry, et al.	74.5
105334069	Bounty Minerals, LLC, et al.	464.95
133957007	Margaret Ann Hunter, et al.	83.25
286264001	Waco Oil and Gas, Inc. et al.	100
116124008	Ricky J. Morris, et al.	171.71
021430	Piney Holdings, Inc., et al.	100
122004000	Piney Holdings, Inc.	53.125
100463000	Phyllis Lavelle, et al.	29.00
101967005	Cecil Summers	24
105684001	Bonnie M. Davisson, et al.	44
125534001	Bounty Minerals, LLC, et al.	141

08/22/2025

Sizemore 12H

2500'

284A

2201

1896

980A

1965

2200

130A

Scale 1" = 2000'