

**Sizemore 14H
LIT51
EQT Production Company**

TH: 8170' LAT: 39-40-00

TH: 7590' LON: 80-30-00

GRID NORTH

Lease No. 109438000

Lease No. 215952000

Lease No. 138848001

Lease No. 175061000

Lease No. 104800000

Lease No. 226017001

Lease No. 105334069

Lease No. 105334027

Lease No. 116124008

Lease No. 128100049

Lease No. 119070104

Lease No. 122004000

39° White Oak

N 34°05'23" W 2506.92'

S 71°58'08" W 1987.59'

N 53°32'56" E 3035.84'

Fence corner

284A

2201

1896

2183

2200

2295

2298

126A

1839

1858

1857

1827

1866

1869

1890

1883

1898

1899

1977

1997

25*

2035

2034

2032

728*

780*

581*

212*

2033

2129*

687A

688

1348*

1780

2474*

575

572

134

139

127

126

Legend:


- Proposed Gas Well
- Located Corner, as noted
- Surface Tract Lines
- Reference Line
- Lease Boundary
- Creek or Drain
- WV County Route
- WV State Route

Denotes Location of Well on United States Topographic Maps



[Signature]
P.S. 2092

P.S. 2092

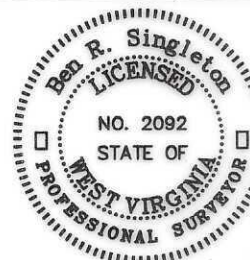


SEAL

STATE OF WEST VIRGINIA
DEPARTMENT OF ENVIRONMENTAL PROTECTION
OIL AND GAS DIVISION


47 - 103 - 03715
STATE COUNTY PERMIT

ADDRESS: 427 Midstate Drive
Clarksburg, WV 26301

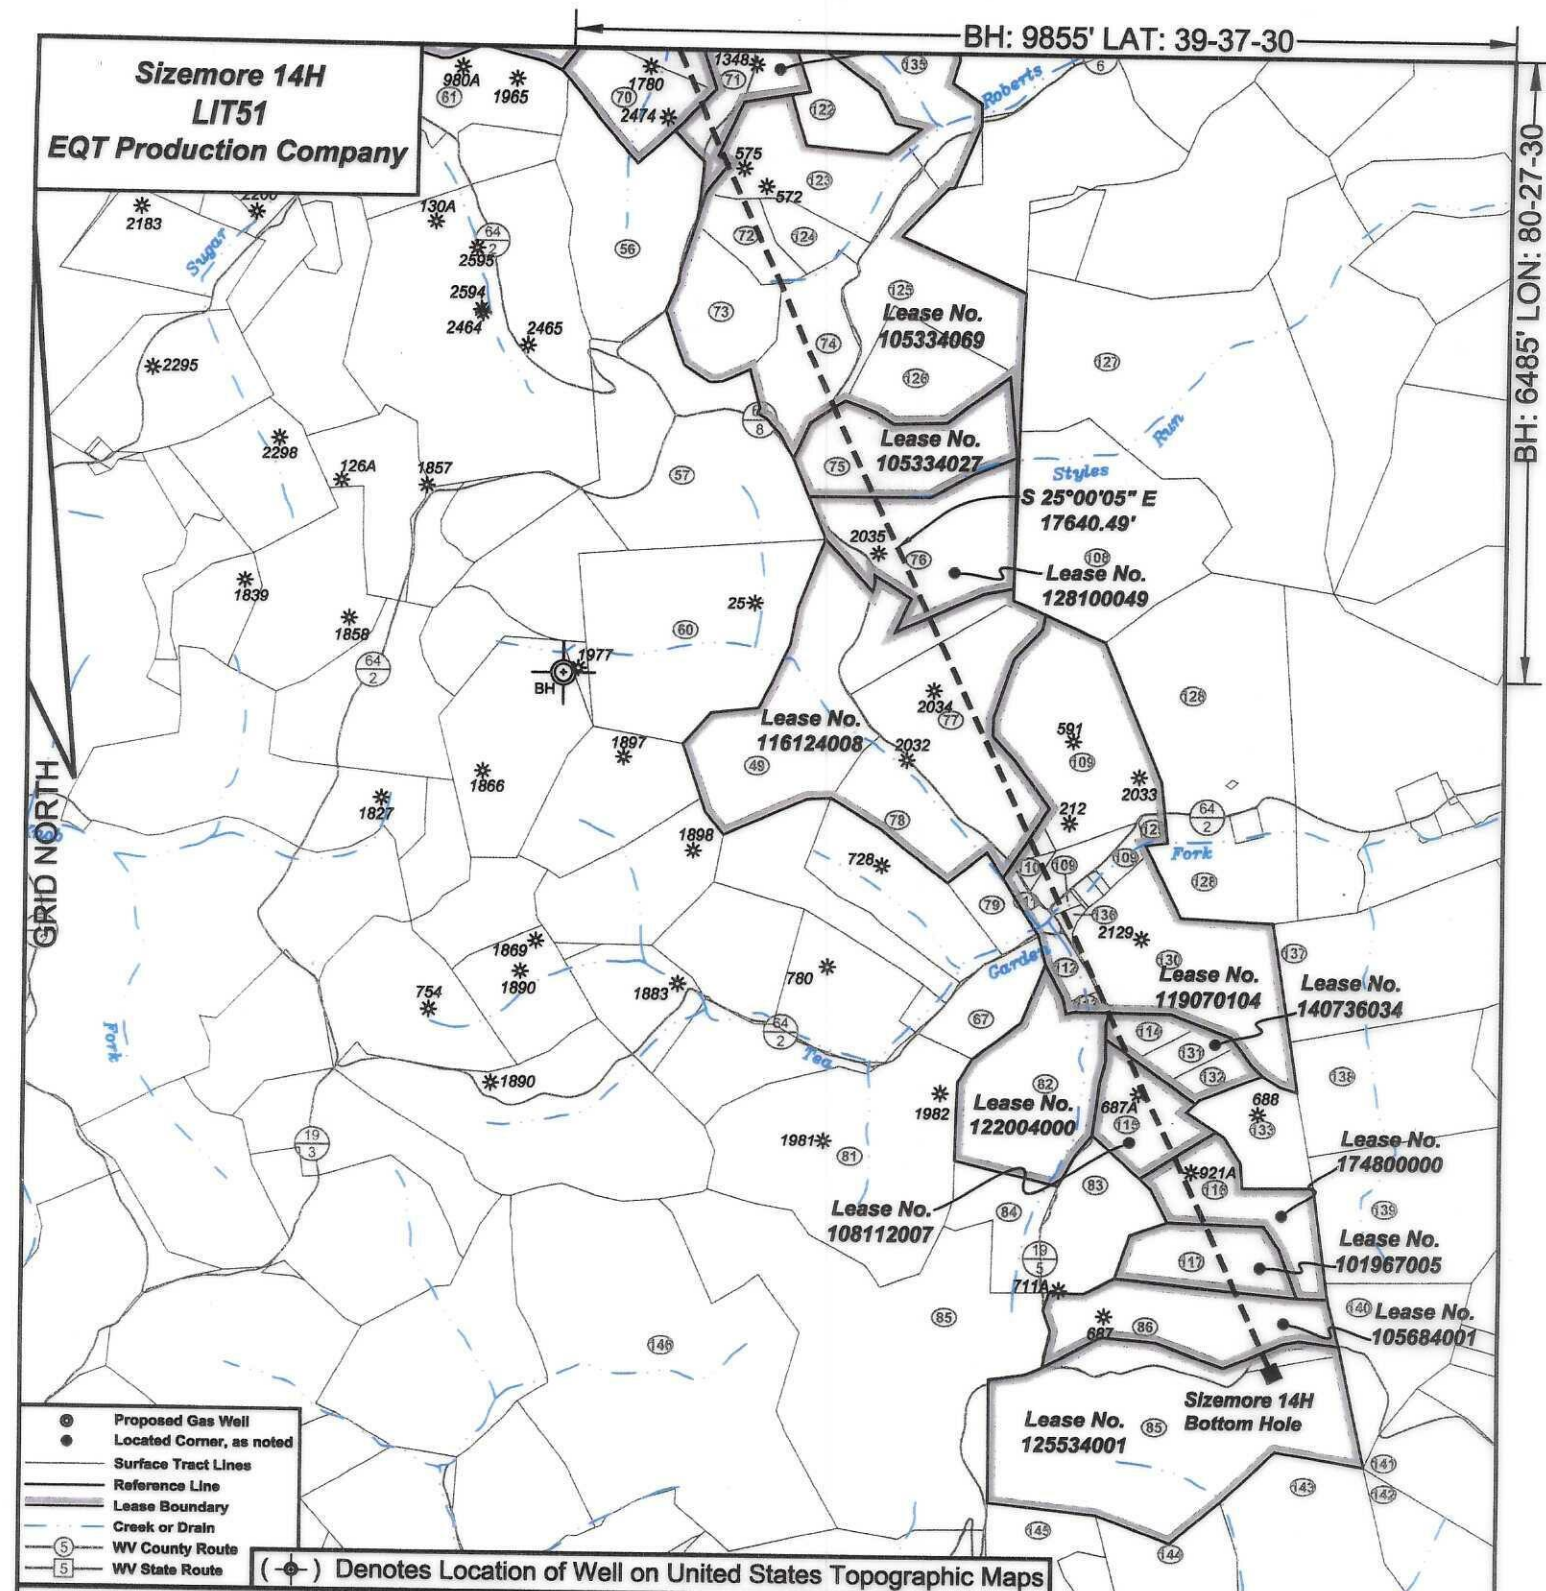

I, the undersigned, hereby certify that this plat is correct to the best of my knowledge and belief and shows all the information required by law and the regulations issued and prescribed by the Department of Environmental Protection.

Ben R. Singleton
P.S. 2092

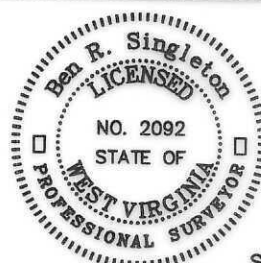

SEAL

FILE NO: 19-22

DRAWING NO: Sizemore 14H

SCALE: 1" = 2000'

MINIMUM DEGREE OF ACCURACY:
1:2500

PROVEN SOURCE OF ELEVATION:
NGS CORS Station

STATE OF WEST VIRGINIA
DEPARTMENT OF ENVIRONMENTAL PROTECTION
OIL AND GAS DIVISION



DATE: July 16 20 25

OPERATOR'S WELL NO.: Sizemore 14H

API WELL NO

47 - 103 - 03715
STATE COUNTY PERMIT

WELL TYPE: ☐ OIL ☒ GAS ☐ LIQUID INJECTION ☐ WASTE DISPOSAL
(IF GAS) PRODUCTION: ☐ STORAGE ☐ DEEP ☒ SHALLOW

LOCATION: ELEVATION: 1148' WATERSHED Tributary of Sugar Run QUADRANGLE: Littleton

DISTRICT: Center COUNTY: Wetzel

SURFACE OWNER: Kimberly A. Sizemore

ACREAGE: 75.36

ROYALTY OWNER: Aunix Acquisition Fund, LLC, et al.

LEASE NO: 104800000

ACREAGE: 75.36

PROPOSED WORK: ☒ DRILL ☐ CONVERT ☐ DRILL DEEPER ☒ FRACTURE OR STIMULATE ☐ PLUG OFF OLD FORMATION
☐ PERFORATE NEW FORMATION ☐ OTHER PHYSICAL CHANGE IN WELL (SPECIFY)

☐ PLUG AND ABANDON ☐ CLEAN OUT AND REPLUG TARGET FORMATION: Marcellus ESTIMATED DEPTH: 17,834' TVD: 7,329'

WELL OPERATOR: EQT Production Company

DESIGNATED AGENT: Joseph C. Mallow

ADDRESS: 400 Woodcliff Drive


ADDRESS: 427 Midstate Drive

Canonsburg, PA 15317

Clarksburg, WV 26301

Sizemore 14H
LIT51
EQT Production Company

Tract I.D.	Tax Map No.	Parcel No.	County	District	Surface Tract Owner	Acres
1	16	9	Wetzel	Center	Kimberly A. Sizemore	75.36
2	16	8	Wetzel	Center	Larry D. Roberts	44.60
3	12	31	Wetzel	Center	John S. Starkley, et al.	22.50
4	16	10.1	Wetzel	Center	Ray & Cassandra Stonelking	5.72
5	16	12	Wetzel	Center	Thomas Jones, et al.	34.20
6	16	11	Wetzel	Center	Earl Null, et al.	20.00
7	16	33	Wetzel	Center	Anthony W. & Kimberly A. Sizemore	20.84
10	16	31	Wetzel	Center	Devona D. & Kelly M. Reed	18.25
11	16	28	Wetzel	Center	William J. Morris Revocable Trust	93.25
41	16	33.1	Wetzel	Center	Joseph F. John	1.00
43	16	35	Wetzel	Center	Gregory A. & Adair L. Wood	20.17
48	14	18.2	Wetzel	Church	Edward N. & Athalia J. Brown	68.83
56	9	12	Wetzel	Church	Calvin C. & Carol S. Cecil	61.00
57	14	9	Wetzel	Church	Larry R. & Unnea L. Kumer	83.26
60	14	17	Wetzel	Church	Daniel T. Park, et al.	93.80
81	16	37	Wetzel	Center	Russell J. Sturm	30.00
87	14	33	Wetzel	Church	Maureen Cable	18.00
88	12	24	Wetzel	Center	Matthew L. Kennedy	87.67
89	9	10	Wetzel	Church	William L. Minger, et al.	21.00
70	9	11	Wetzel	Church	Emma P. & Richard Brister	19.75
71	10	43.1	Wetzel	Church	Calvin L. & Carol S. Cecil	16.50
72	10	46	Wetzel	Church	Charles W. Duncil	13.50
73	14	1	Wetzel	Church	Patricia C. Spangler	32.00
74	14	2	Wetzel	Church	Charles W. Duncil	29.00
75	14	10	Wetzel	Church	Jack David Cosgray	41.70
76	14	44	Wetzel	Church	Joseph C. & Nancy S. Swihart	66.77
77	14	18	Wetzel	Church	Brian Erin Miller	61.26
78	14	18.1	Wetzel	Church	Mark Ruby	28.98
79	14	30.3	Wetzel	Church	George W. & Cieta L. Blair	11.00
81	16	2	Wetzel	Church	Hadar Bechor, et al.	98.50
82	16	3	Wetzel	Church	Michael Floro & Amy Nicole Haegg	53.10
83	16	11	Wetzel	Church	Thomas E. Kahl	29.00
84	16	10	Wetzel	Church	Sтивен W. & Carolyn L. Blair	19.00
85	5	1	Wetzel	Grant	Raccoon Run Properties LLC	370.01
86	16	17	Wetzel	Church	Cecil Summers	57.3
87	16	10	Wetzel	Center	Calvin C. & Carol S. Cecil L/E	3.18
88	12	19	Wetzel	Center	Nancy E. Jolliffe	172.10
89	12	22.2	Wetzel	Center	EQT Production	4.05
90	12	22.3	Wetzel	Center	EQT Production	6.78
91	12	22	Wetzel	Center	David & Amanda Ruch	14.77
92	12	23	Wetzel	Center	David & Amanda Ruch	55.30
93	6	21	Wetzel	Clay	Pamela E. Pride	35.75
94	6	29	Wetzel	Clay	April L. & Gerard B. Norris	7.47
95	12A	5	Wetzel	Center	Kevin R. Milliken, et al.	1.86
96	12A	4	Wetzel	Center	Kevin R. Milliken, et al.	1.04
97	12A	2	Wetzel	Center	Robert Keith Tennant	1.37
98	12A	1	Wetzel	Center	Scott A. & Abigail D. Tennant	1.37
99	12A	9	Wetzel	Center	Matthew L. Kennedy	0.77
100	12	44	Wetzel	Center	Scott A. & Abigail D. Tennant	1.49
101	12A	10	Wetzel	Center	Scott A. & Abigail D. Tennant	2.24
102	12A	7	Wetzel	Center	Robert Keith Tennant	0.57
103	12	25	Wetzel	Center	Glenn E. & Trina R. Hollibaugh	0.33
104	12	42	Wetzel	Center	Carolyn D. Crone-Aamol	1.68
105	9	8.1	Wetzel	Church	Aamon A. & Flora J. Burfey	16.00
106	12	24.3	Wetzel	Center	Matthew L. Kennedy	4.61
107	9	8	Wetzel	Church	Mark Ransom	43.30
108	14	12	Wetzel	Church	Eulalia Ruth Drennen	90.50
109	14	19	Wetzel	Church	Jack L. Crithfield Jr., et al.	72.82
110	14	18.4	Wetzel	Church	Waller L. Barnhart & Linda S. Fordyce	3.74
111	14	35	Wetzel	Church	Jack L. Crithfield Jr., et al.	5.00
112	14	35.1	Wetzel	Church	Sheridan L. & Olivia Gump	6.50
113	14	36	Wetzel	Church	Mark R. Vincent II	1.30
114	14	37	Wetzel	Church	Mark R. Vincent II	7.30
115	18	4	Wetzel	Church	George W. & Cieta Blair	25.00
116	18	12	Wetzel	Church	Cecil R. & James D. Summers	32.50
117	18	18	Wetzel	Church	Cecil Summers	24.00
118	9	7	Wetzel	Church	Donald L. Williams	1.60
119	12	43	Wetzel	Center	Jack D. & Linda Cosgray	27.29
120	10	18.1	Wetzel	Church	Clay D. Smith	22.92
121	10	31.1	Wetzel	Church	Phillip Wiley	20.50
122	10	43	Wetzel	Church	Charles W. Duncil	20.00
123	10	48	Wetzel	Church	Norman Cosgray & Mildred Church	41.50
124	10	47	Wetzel	Church	Bertha Cosgray	10.60
125	10	49	Wetzel	Church	Penny Sole	39.50
126	14	3	Wetzel	Church	Penny L. Sole	30.00
127	14	4	Wetzel	Church	Eulalia R. Drennen	150.00
128	14	20	Wetzel	Church	Teagarden Family Trust	117.80
129	14	19.3	Wetzel	Church	Nathan M. Zirkle	1.80
130	14	19.2	Wetzel	Church	Jack L. Crithfield Jr., et al.	56.00
131	14	36	Wetzel	Church	John R. & Erica A. O'Connell	7.30
132	18	5	Wetzel	Church	Mark R. Vincent II	7.30
133	18	6	Wetzel	Church	Mark R. Vincent II	23.50
134	10	31	Wetzel	Church	Sheridan L. Taylor	25.00
135	10	44	Wetzel	Church	Charles W. Duncil	53.00
136	14	19.6	Wetzel	Church	Timothy S. & Shannon L. Brammer	2.11
137	14	39	Wetzel	Church	Deborah Fronczek & John D. Parks	85.00
138	18	7	Wetzel	Church	Deborah Fronczek & John D. Parks	59.00
139	18	13	Wetzel	Church	Cecil R. & James D. Summers	74.3
140	18	19	Wetzel	Church	Harold C. Richmond	45.12
141	10	7	Wetzel	Grant	Ervin Park	38
142	10	8	Wetzel	Grant	Ervin Park	37
143	10	5	Wetzel	Grant	Ervin Park	99.94
144	10	4	Wetzel	Grant	Gary Taylor	86.08
145	10	2.1	Wetzel	Grant	Richard L. Eblight	139.18
146	4	12	Wetzel	Grant	Robert McCann	190.78

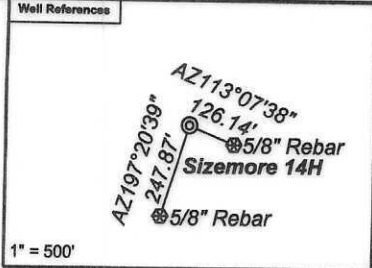

Notes:
Sizemore 14H coordinates are
NAD 27 N: 418,996.26 E: 1,710,240.44
NAD 27 Lat: 39.645831 Long: -80.529014
NAD 83 UTM N: 4,388,564.36 E: 540,426.80
Sizemore 14H Landing Point coordinates are
NAD 27 N: 420,799.97 E: 1,712,682.36
NAD 27 Lat: 39.650859 Long: -80.520415
NAD 83 UTM N: 4,389,126.33 E: 541,161.62
Sizemore 14H Bottom Hole coordinates are
NAD 27 N: 404,812.44 E: 1,720,138.02
NAD 27 Lat: 39.607197 Long: -80.493311
NAD 83 UTM N: 4,384,293.47 E: 543,514.24
West Virginia Coordinate system of 1927 (North Zone)
based upon Differential GPS Measurements.
Plat orientation, corner and well ties are based upon
the grid north meridian.
Well location references are based upon the grid north
meridian.
UTM coordinates are NAD83, Zone 17, Meters.

- Sizemore
- ⊙ Sizemore 14H
 - ⊙ Sizemore 12H
 - ⊙ Sizemore 10H
 - ⊙ Sizemore 8H
 - ⊙ Sizemore 6H
 - ⊙ Sizemore 4H
 - ⊙ Sizemore 2H

Lease No.	Owner	Acres
104800000	Aunix Acquisition Fund, LLC, et al.	75.36
175061000	OXY USA, Inc., et al.	54.2 of 31,151.581
109438000	Matthew Kennedy, et al.	95.87
138848001	Nancy E. Jolliffe, et al.	100
215952000	Drilling Appalachian Corporation	15
226017001	Darla Leanna Berry, et al.	19
105334069	Bounty Minerals, LLC, et al.	464.95
105334027	Carl Lee Brill, et al.	41.7
128100049	Darren Ferrell, et al.	55.1
116124008	Ricky J. Morris, et al.	171.71
119070104	Waco Oil & Gas Co., Inc., et al.	154.135
122004000	Piney Holdings, Inc.	53.125
140736034	Shiben Estates, Inc., et al.	21.90
108112007	James Holstine, et al.	3.125
174800000	Piney Holdings Inc., et al.	32.5
101967005	Cecil Summers	24
105684001	Bonnie M. Davisson, et al.	44
125534001	Bounty Minerals, LLC, et al.	141

