

Big 177 102H
Big 177
EQT Production Company

TH: 223' LAT: 39-35-00

BH: 4018' LAT: 39-35-00

TH: 238' LON: 80-35-00

BH: 2860' LON: 80-35-00

GRID NORTH

- Proposed Gas Well
- Located Corner, as noted
- Surface Tract Lines
- Reference Line
- District Line
- Lease Boundary
- Creek or Drain
- WV County Route
- WV State Route

() Denotes Location of Well on United States Topographic Maps



I, the undersigned, hereby certify that this plat is correct to the best of my knowledge and belief and shows all the information required by law and the regulations issued and prescribed by the Department of Environmental Protection.

Ben R. Singleton

P.S. 2092



SEAL

FILE NO: 352-23

DRAWING NO: Big 177 102H

SCALE: 1" = 1000'

MINIMUM DEGREE OF ACCURACY: 1:2500

PROVEN SOURCE OF ELEVATION: NGS CORS Station

STATE OF WEST VIRGINIA
DEPARTMENT OF ENVIRONMENTAL PROTECTION
OIL AND GAS DIVISION

DATE: August 08 20 25

OPERATOR'S WELL NO.: Big 177 102H

API WELL NO

47 - 103 -
STATE COUNTY PERMIT

WELL TYPE: ☐ OIL ☒ GAS ☐ LIQUID INJECTION ☐ WASTE DISPOSAL
(IF GAS) PRODUCTION: ☐ STORAGE ☐ DEEP ☒ SHALLOW

LOCATION: ELEVATION: 810.5' WATERSHED Willey Fork of North Fork Fishing Creek QUADRANGLE: Big 177 102H

DISTRICT: Grant COUNTY: Wetzel

SURFACE OWNER: Coastal Forest Resources Company ACREAGE: 217.19

ROYALTY OWNER: Coastal Forest Resources Company, et al. LEASE NO: 121095000 ACREAGE: 300

PROPOSED WORK: ☒ DRILL ☐ CONVERT ☐ DRILL DEEPER ☒ FRACTURE OR STIMULATE ☐ PLUG OFF OLD FORMATION
☐ PERFORATE NEW FORMATION ☐ OTHER PHYSICAL CHANGE IN WELL (SPECIFY)
☐ PLUG AND ABANDON ☐ CLEAN OUT AND REPLUG TARGET FORMATION: Marcellus ESTIMATED DEPTH: 6849'

WELL OPERATOR: EQT Production Company

ADDRESS: 400 Woodcliff Drive
Canonsburg, PA 15317


DESIGNATED AGENT: Joseph C. Mallow

ADDRESS: 427 Midstate Drive
Clarksburg, WV 26301

Blg 177 102H
Blg 177
EQT Production Company


Tracl I.D.	Tax Map No.	Parcel No.	County	District	Surface Tract Owner	Acres
1	13	8	Wetzel	Grant	Coastal Forest Resources Company	217.19
2	8	18	Wetzel	Grant	Coastal Forest Resources Company	337
3	8	23.2	Wetzel	Grant	James L. Dulaney	43.19
4	8	35	Wetzel	Grant	John D. Parks	15.5
5	8	66	Wetzel	Grant	EQM Gathering OPO LLC	0.418
6	8	65	Wetzel	Grant	Ilkey Jo & Tina M. Willey	2.15
7	8	36	Wetzel	Grant	James L. & Karen Dulaney	14.1
8	8	37	Wetzel	Grant	James L. & Karen Dulaney	14.1
9	8	43	Wetzel	Grant	Judy K. Ut	3.25
10	8	45	Wetzel	Grant	Dale K. Dulaney	9.828
11	13	7	Wetzel	Grant	Manuel Lee McDowell, et al.	51.8
12	13	15	Wetzel	Grant	Robert Scott & Alfred Bryan Ode	27.75
13	13	13	Wetzel	Grant	Unda L. Dunn	67.5
14	13	12	Wetzel	Grant	Leslie Lydick & Susan Miracle	15.02
15	13	4.3	Wetzel	Grant	Jeffrey L. & Beth Willey	3.35
16	13	6.1	Wetzel	Grant	Coastal Forest Resources Company	55.06
17	8	34	Wetzel	Grant	Hattie M. & Paul E. Hardberger	54.01
18	8	58	Wetzel	Grant	Higgins Chapel Church of Christ	0.99
19	8	64	Wetzel	Grant	Mary S. & James Eastham	1.46
20	13	4	Wetzel	Grant	Jeffrey L. & Beth Willey	26.8
21	13	5	Wetzel	Grant	Kingtown Cemetery	1.1
22	13	11	Wetzel	Grant	John R. & Johnna E. Harter	74.771
23	13	23	Wetzel	Grant	Kenneth L. & Nadine R. Coen	26.51
24	13	23.2	Wetzel	Grant	Jennifer L. Archer, et al.	14.54
25	13	22	Wetzel	Grant	John R. & Johnna E. Harter	30
26	13	20	Wetzel	Grant	John R. & Johnna E. Harter	18.25
27	13	19	Wetzel	Grant	Larry D. & Mary A. Huggins	18.25
28	12	22	Wetzel	Grant	-Oen Holdings LLC	51.6
29	12	12	Wetzel	Grant	Dallison Lumber Inc.	84
30	12	11	Wetzel	Grant	Kathryn Marshall, et al.	43.74
31	8	67	Wetzel	Grant	Edgar S. & Sheena M. Shrum	0.53
32	13	4.2	Wetzel	Grant	Dallison Lumber Inc.	0.6
33	13	54	Wetzel	Grant	Lowman Baptist Church	0.222
34	13	55	Wetzel	Grant	Lowman Baptist Church	0.228
35	13	1	Wetzel	Grant	Lowman Baptist Church	1.5
36	13	3	Wetzel	Grant	Lowman Baptist Church	0.38
37	7	34	Wetzel	Grant	Kenneth E. Wildman Life Estate	44.6
48	13	14	Wetzel	Grant	Unda L. Dunn	12.5

Well References

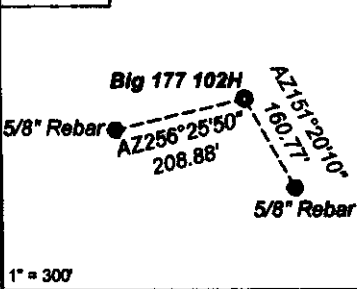

Blg 177 102H coordinates are
NAD 27 N: 398,149.40 E: 1,694,392.10
NAD 27 Lat: 39.582567 Long: -80.584311
NAD 83 UTM N: 4,381,523.03 E: 535,714.28
Blg 177 102H Bottom Hole coordinates are
NAD 27 N: 393,574.18 E: 1,680,585.72
NAD 27 Lat: 39.575400 Long: -80.597774
NAD 83 UTM N: 4,360,718.97 E: 534,561.58
West Virginia Coordinate system of 1927 (North Zone)
based upon Differential GPS Measurements.
Plat orientation, corner and well ties are based upon
the grid north meridian.
Well location references are based upon the grid north
meridian.
UTM coordinates are NAD83, Zone 17, Meters.

Blg 177

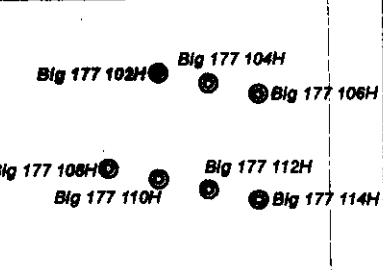

Lease No.	Owner	Acres
121085000	Coastal Forest Resources Company, et al.	300
121085012	Coastal Forest Resources Company, et al.	57.5
268170000	State of West Virginia, Department of Commerce, Division of Natural Resources	4,7938 & 3.1172
120728000	EQT Production Company, et al.	450

