


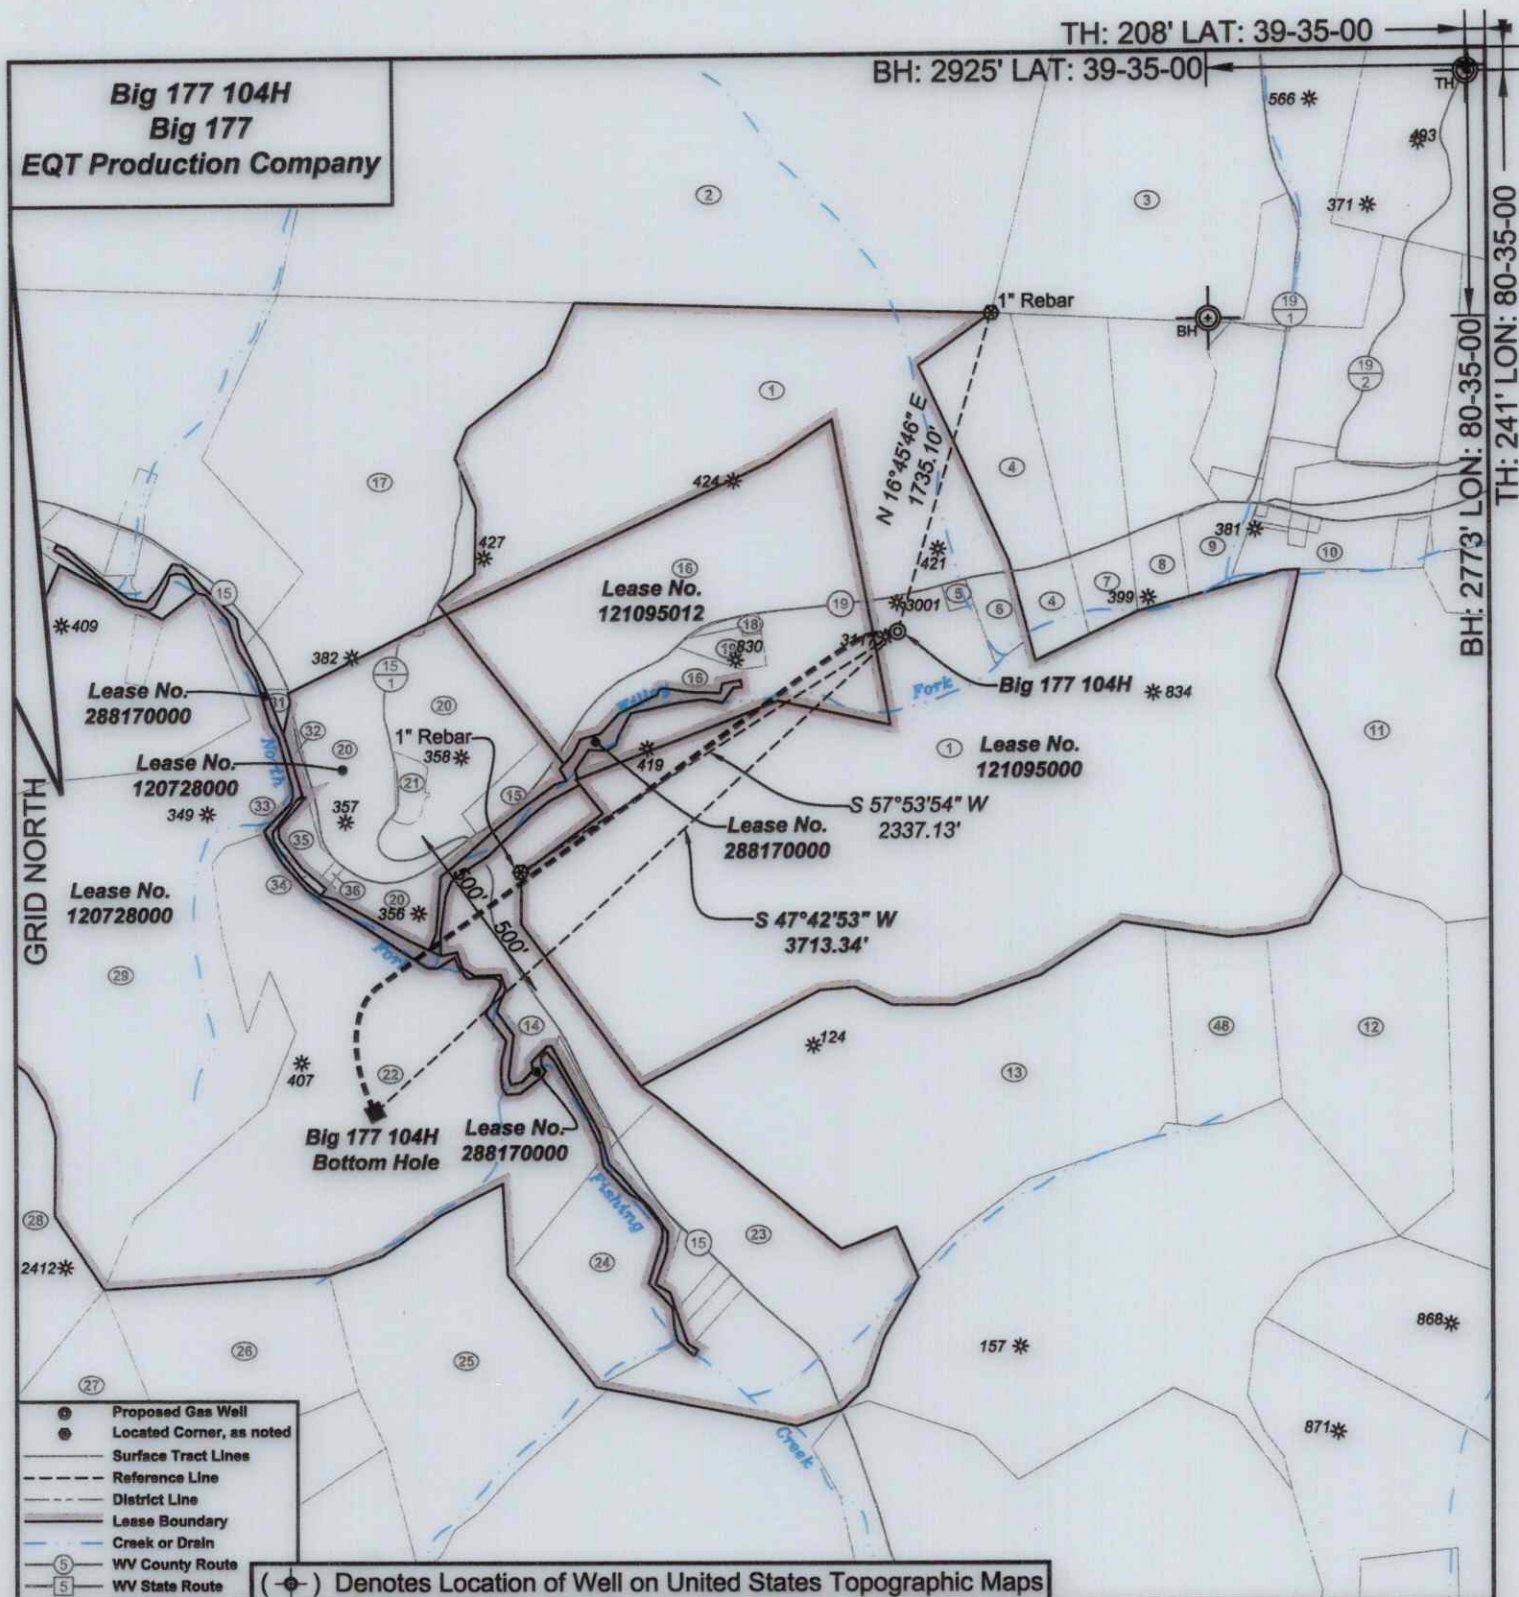

I, the undersigned, hereby certify that this plat is correct to the best of my knowledge and belief and shows all the information required by law and the regulations issued and prescribed by the Department of Environmental Protection.

Ben R. Singleton
P.S. 2092



SEAL

FILE NO: 352-23
DRAWING NO: Big 177 104H
SCALE: 1" = 1000'
MINIMUM DEGREE OF ACCURACY: 1:2500
PROVEN SOURCE OF ELEVATION: NGS CORS Station

STATE OF WEST VIRGINIA
DEPARTMENT OF ENVIRONMENTAL PROTECTION
OIL AND GAS DIVISION


DATE: August 08 20 25
OPERATOR'S WELL NO.: Big 177 104H
API WELL NO
47 - 103 -
STATE COUNTY PERMIT

WELL TYPE: ☐ OIL ☒ GAS ☐ LIQUID INJECTION ☐ WASTE DISPOSAL
(IF GAS) PRODUCTION: ☐ STORAGE ☐ DEEP ☒ SHALLOW
LOCATION: ELEVATION: 810.5' WATERSHED Willey Fork of North Fork Fishing Creek QUADRANGLE: Big 177 104H
DISTRICT: Grant COUNTY: Wetzel
SURFACE OWNER: Coastal Forest Resources Company ACREAGE: 217.19
ROYALTY OWNER: Coastal Forest Resources Company, et al. LEASE NO: 121095000 ACREAGE: 300
PROPOSED WORK: ☒ DRILL ☐ CONVERT ☐ DRILL DEEPER ☒ FRACTURE OR STIMULATE ☐ PLUG OFF OLD FORMATION
☐ PERFORATE NEW FORMATION ☐ OTHER PHYSICAL CHANGE IN WELL (SPECIFY)
☐ PLUG AND ABANDON ☐ CLEAN OUT AND REPLUG TARGET FORMATION: Marcellus ESTIMATED DEPTH: 6849'


WELL OPERATOR: EQT Production Company DESIGNATED AGENT: Joseph C. Mallow
ADDRESS: 400 Woodcliff Drive ADDRESS: 427 Midstate Drive
Canonsburg, PA 15317 Clarksburg, WV 26301

Big 177 104H
Big 177
EQT Production Company

Tract I.D.	Tax Map No.	Parcel No.	County	District	Surface Tract Owner	Acres
1	13	6	Wetzel	Grant	Coastal Forest Resources Company	217.19
2	8	18	Wetzel	Grant	Coastal Forest Resources Company	337
3	8	23.2	Wetzel	Grant	James L. Dulaney	43.19
4	8	35	Wetzel	Grant	John D. Parks	15.5
5	8	66	Wetzel	Grant	EQM Gathering OPO LLC	0.418
6	8	65	Wetzel	Grant	Ilkey Joe & Tina M. Willey	2.15
7	8	38	Wetzel	Grant	James L. & Haran Dulaney	14.1
8	8	37	Wetzel	Grant	James L. & Haran Dulaney	14.1
9	8	43	Wetzel	Grant	Judy K. Litt	3.25
10	8	45	Wetzel	Grant	Dale K. Dulaney	9.828
11	13	7	Wetzel	Grant	Manuel Lee McElrath, et al.	51.6
12	13	15	Wetzel	Grant	Robert Scott & Alfred Bryan Cole	27.75
13	13	13	Wetzel	Grant	Unde L. Dunn	67.5
14	13	12	Wetzel	Grant	Leslie Lydick & Susan Miracle	15.02
15	13	4.3	Wetzel	Grant	Jeffrey L. & Beth Willey	3.35
16	13	6.1	Wetzel	Grant	Coastal Forest Resources Company	55.08
17	8	34	Wetzel	Grant	Halle M. & Paul E. Hardberger	54.01
18	8	58	Wetzel	Grant	Higgins Chapel Church of Christ	0.99
19	8	64	Wetzel	Grant	Mary S. & James Eastham	1.45
20	13	4	Wetzel	Grant	Jeffrey L. & Beth Willey	28.8
21	13	5	Wetzel	Grant	Kingdown Cemetery	1.1
22	13	11	Wetzel	Grant	John R. & Johanna E. Harter	74.771
23	13	23	Wetzel	Grant	Kenneth L. & Nadine R. Oden	28.51
24	13	23.2	Wetzel	Grant	Jennifer L. Archer, et al.	14.54
25	13	22	Wetzel	Grant	John R. & Johanna E. Harter	30
26	13	20	Wetzel	Grant	John R. & Johanna E. Harter	18.25
27	13	19	Wetzel	Grant	Larry D. & Mary A. Higgins	18.25
28	12	22	Wetzel	Grant	Oden Holdings LLC	51.8
29	12	12	Wetzel	Grant	Dalhousie Lumber Inc.	84
31	8	67	Wetzel	Grant	Edgar S. & Sheena M. Strum	0.53
32	13	4.2	Wetzel	Grant	Dalhousie Lumber Inc.	0.8
33	13	54	Wetzel	Grant	Lowman Baptist Church	0.222
34	13	55	Wetzel	Grant	Lowman Baptist Church	0.229
35	13	1	Wetzel	Grant	Lowman Baptist Church	1.5
36	13	3	Wetzel	Grant	Lowman Baptist Church	0.38
48	13	14	Wetzel	Grant	Unde L. Dunn	12.5

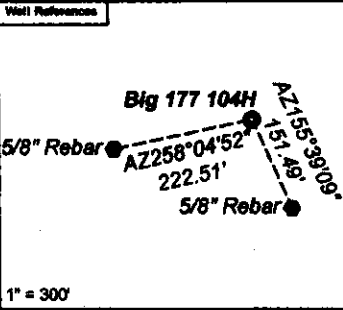

Notes:
Big 177 104H coordinates are:
NAD 27 N: 366,146.35 E: 1,694,406.76
NAD 27 Lat: 39.582589 Long: -80.584259
NAD 83 UTM N: 4,381,522.18 E: 535,718.76
Big 177 104H Bottom Hole coordinates are:
NAD 27 N: 363,648.02 E: 1,681,656.76
NAD 27 Lat: 39.575639 Long: -80.593896
NAD 83 UTM N: 4,380,747.04 E: 534,894.52
West Virginia Coordinate system of 1927 (North Zone)
based upon Differential GPS Measurements.
Plat orientation, corner and well ties are based upon
the grid north meridian.
Well location references are based upon the grid north
meridian.
UTM coordinates are NAD83, Zone 17, Meters.

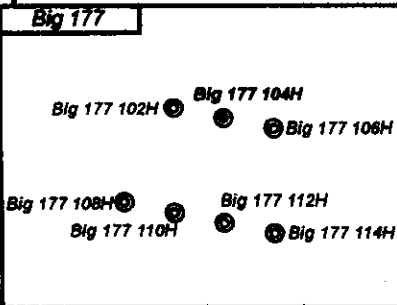

Lease No.	Owner	Acres
121095000	Coastal Forest Resources Company, et al.	300
121095012	Coastal Forest Resources Company, et al.	57.5
288170000	State of West Virginia, Department of Commerce, Division of Natural Resources	4,7938 & 3.1172
120728000	EQT Production Company, et al.	450

