


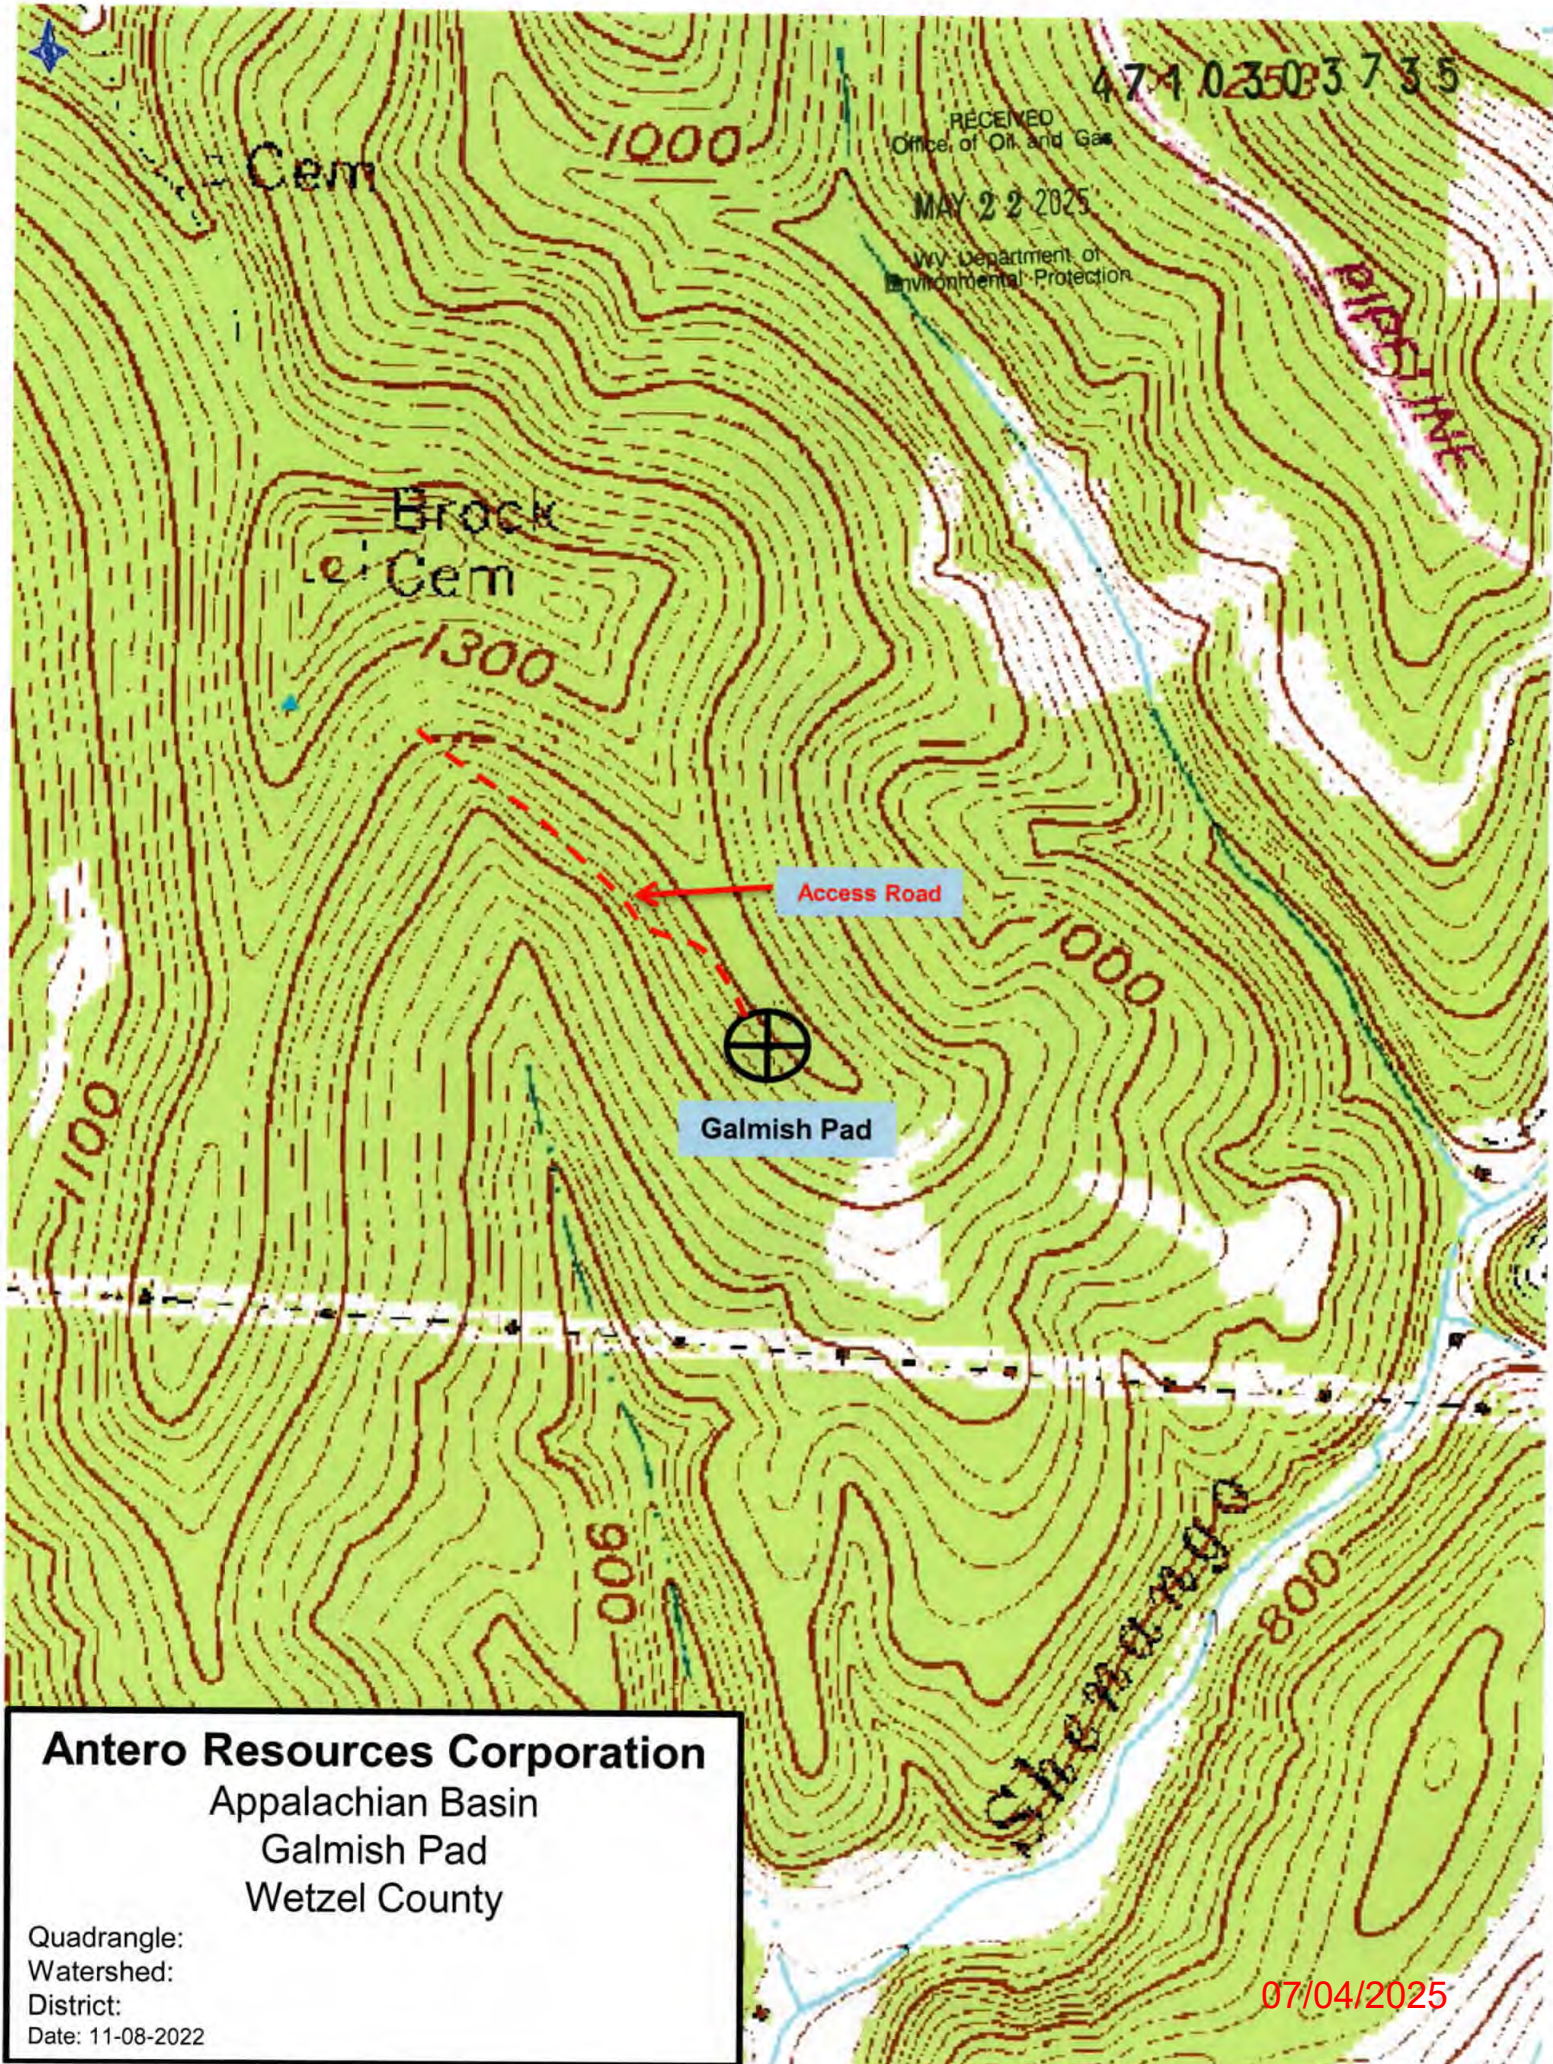

47-103503735

RECEIVED
Office of Oil and Gas

MAY 22 2025

WV Department of
Environmental Protection

Cem

1000

Brock
Cem

1300

Access Road

Galmish Pad

1000

1100

900

800

BROCK CREEK

Antero Resources Corporation

Appalachian Basin

Galmish Pad

Wetzel County


Quadrangle:

Watershed:

District:

Date: 11-08-2022

07/04/2025

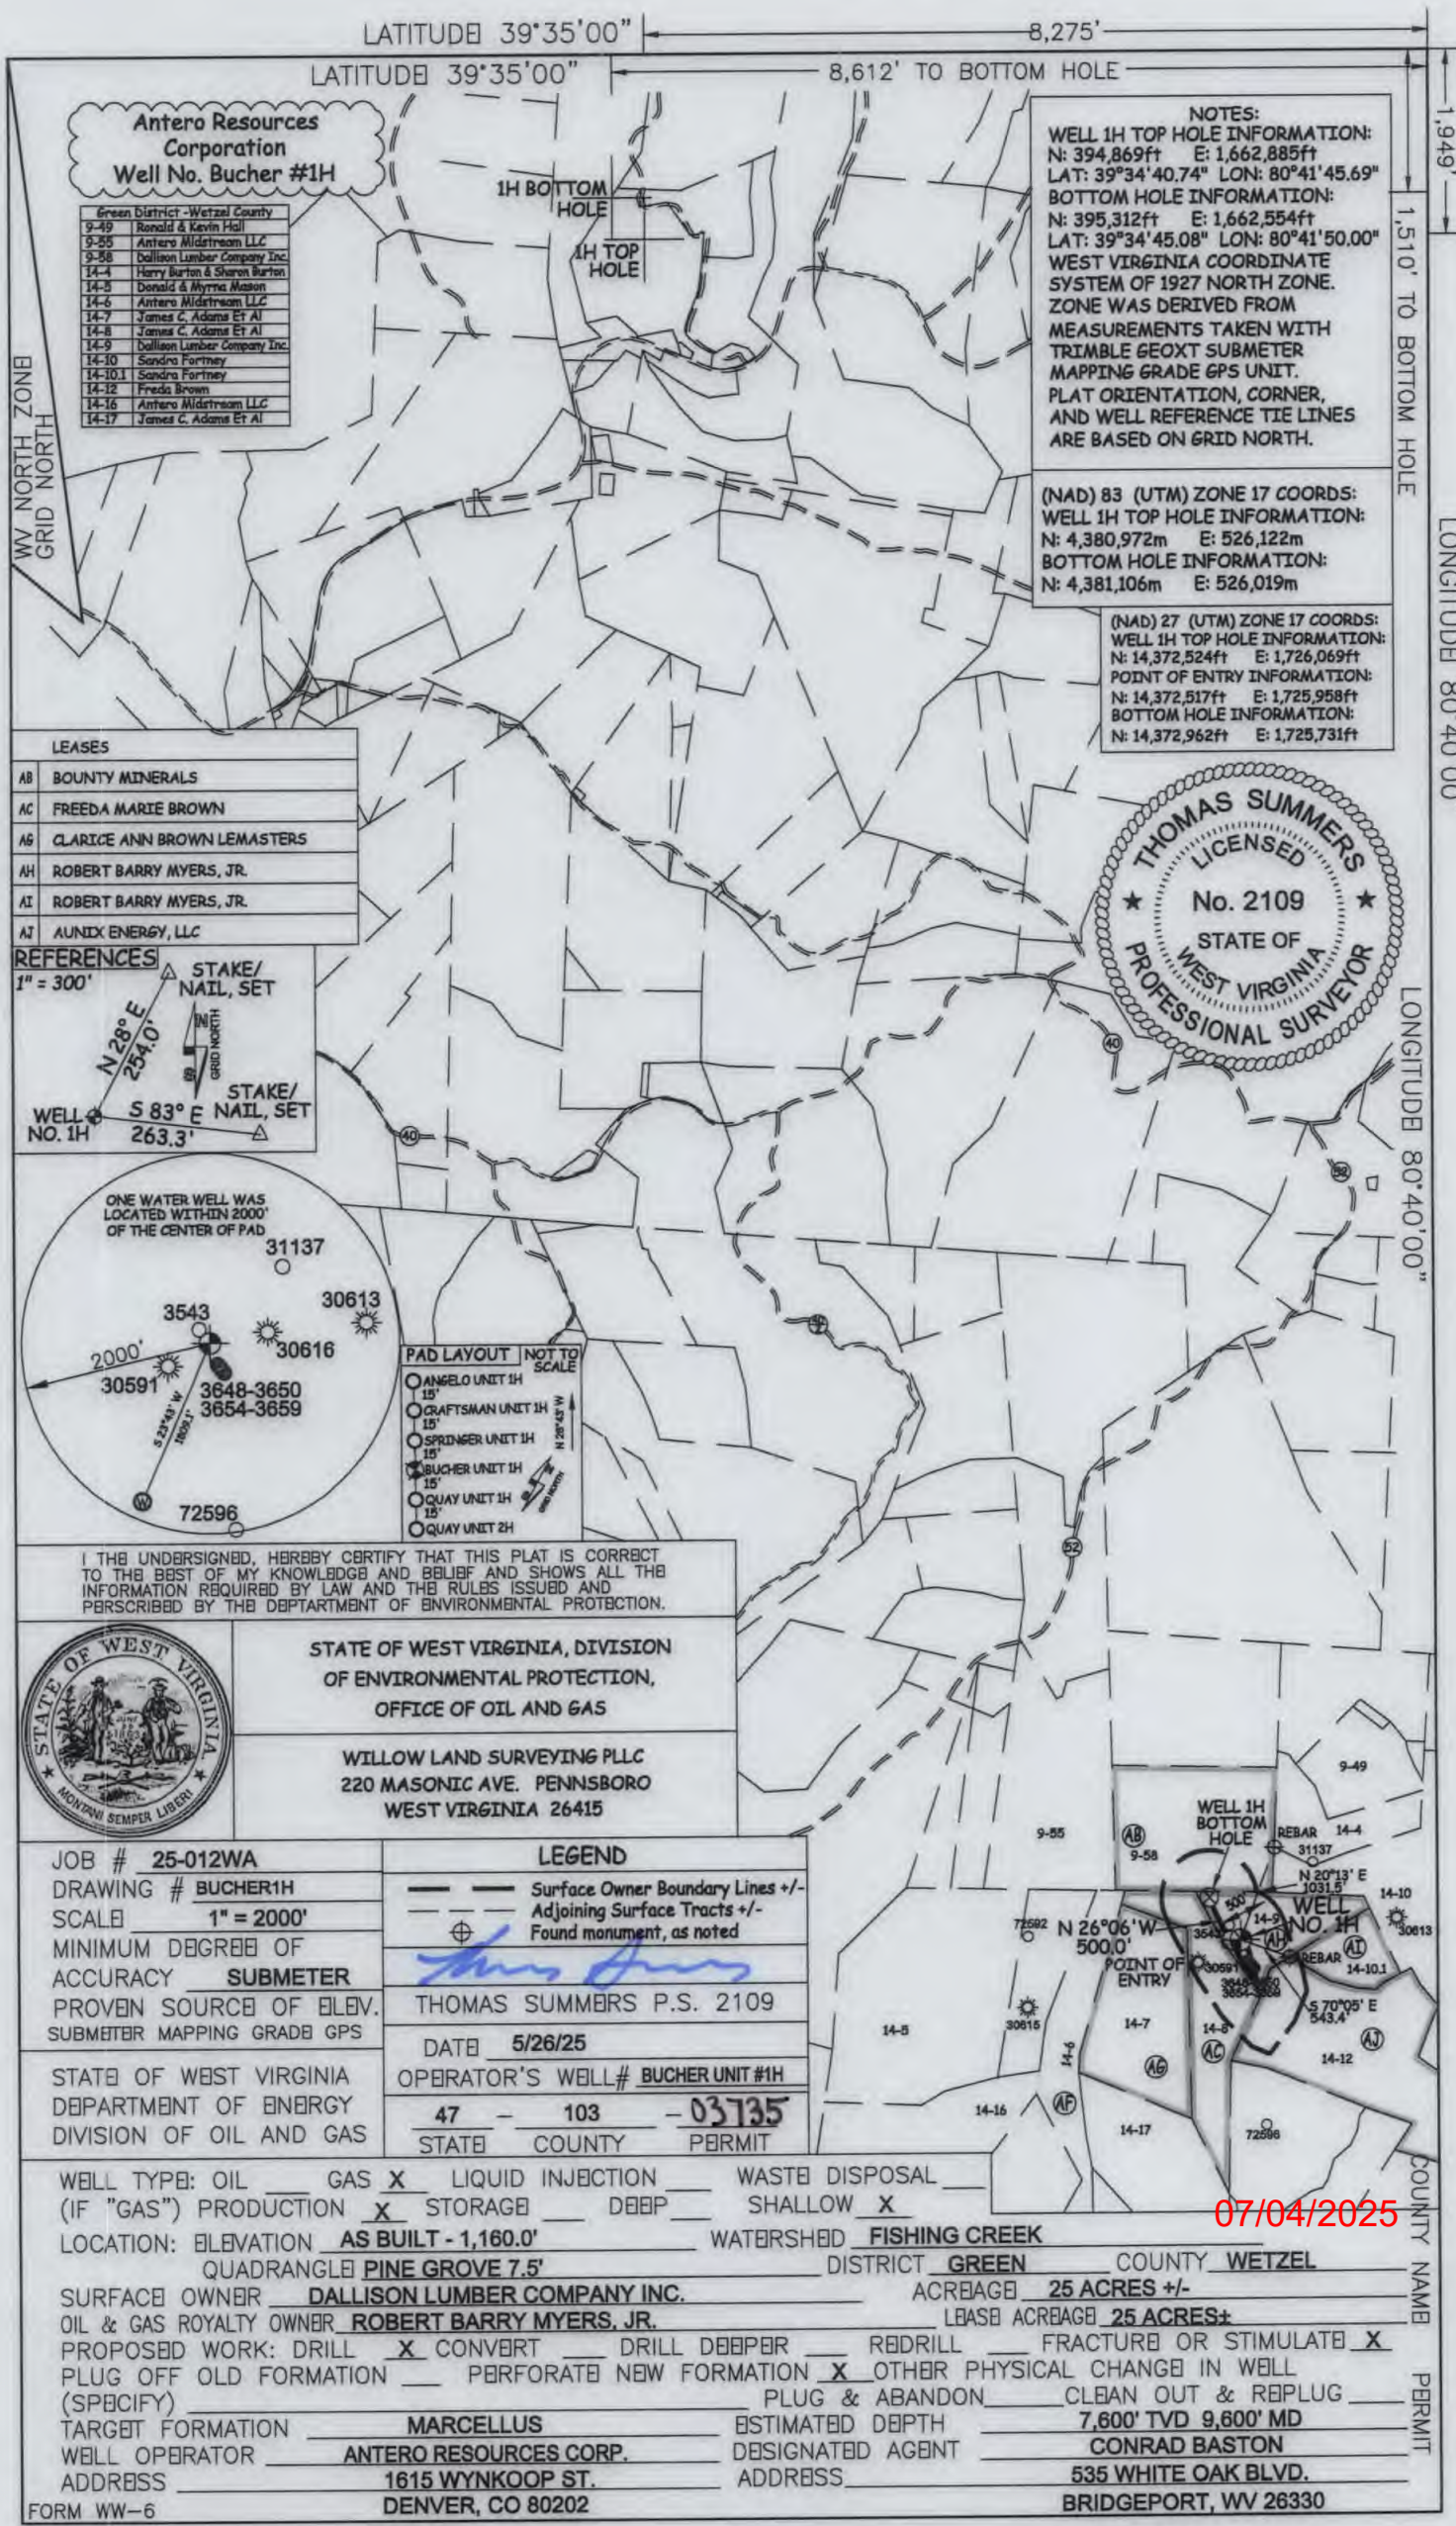


Antero Resources Corporation
Well No. Bucher #1H

Green District - Wetzel County
9-49 Ronald & Kevin Hall
9-55 Antero Midstream LLC
9-58 Dallison Lumber Company Inc
14-4 Harry Burton & Sharon Burton
14-5 Donald & Myrna Mason
14-6 Antero Midstream LLC
14-7 James C. Adams Et Al
14-8 James C. Adams Et Al
14-9 Dallison Lumber Company Inc
14-10 Sandra Fortney
14-10.1 Sandra Fortney
14-12 Freda Brown
14-16 Antero Midstream LLC
14-17 James C. Adams Et Al




NOTES:
WELL 1H TOP HOLE INFORMATION:
N: 394,869ft E: 1,662,885ft
LAT: 39°34'40.74" LON: 80°41'45.69"
BOTTOM HOLE INFORMATION:
N: 395,312ft E: 1,662,554ft
LAT: 39°34'45.08" LON: 80°41'50.00"
WEST VIRGINIA COORDINATE
SYSTEM OF 1927 NORTH ZONE.
ZONE WAS DERIVED FROM
MEASUREMENTS TAKEN WITH
TRIMBLE GEOXT SUBMETER
MAPPING GRADE GPS UNIT.
PLAT ORIENTATION, CORNER,
AND WELL REFERENCE TIE LINES
ARE BASED ON GRID NORTH.

(NAD) 83 (UTM) ZONE 17 COORDS:
WELL 1H TOP HOLE INFORMATION:
N: 4,380,972m E: 526,122m
BOTTOM HOLE INFORMATION:
N: 4,381,106m E: 526,019m

(NAD) 27 (UTM) ZONE 17 COORDS:
WELL 1H TOP HOLE INFORMATION:
N: 14,372,524ft E: 1,726,069ft
POINT OF ENTRY INFORMATION:
N: 14,372,517ft E: 1,725,958ft
BOTTOM HOLE INFORMATION:
N: 14,372,962ft E: 1,725,731ft

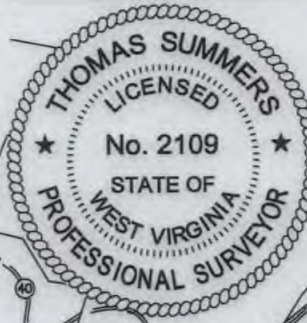

LEASES	
AB	BOUNTY MINERALS
AC	FREEDA MARIE BROWN
AG	CLARICE ANN BROWN LEMASTERS
AH	ROBERT BARRY MYERS, JR.
AI	ROBERT BARRY MYERS, JR.
AJ	AUNIX ENERGY, LLC

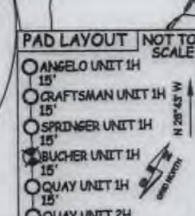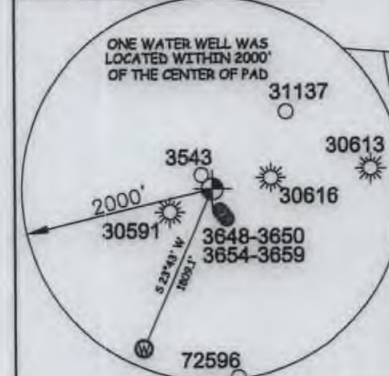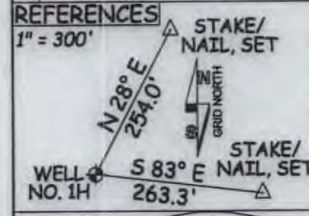

I THE UNDERSIGNED, HEREBY CERTIFY THAT THIS PLAT IS CORRECT TO THE BEST OF MY KNOWLEDGE AND BELIEF AND SHOWS ALL THE INFORMATION REQUIRED BY LAW AND THE RULES ISSUED AND PRESCRIBED BY THE DEPARTMENT OF ENVIRONMENTAL PROTECTION.



STATE OF WEST VIRGINIA, DIVISION
OF ENVIRONMENTAL PROTECTION,
OFFICE OF OIL AND GAS

WILLOW LAND SURVEYING PLLC
220 MASONIC AVE. PENNSBORO
WEST VIRGINIA 26415

JOB # 25-012WA
DRAWING # BUCHER1H
SCALE 1" = 2000'
MINIMUM DEGREE OF
ACCURACY SUBMETER
PROVEN SOURCE OF ELEV.
SUBMETER MAPPING GRADE GPS

STATE OF WEST VIRGINIA
DEPARTMENT OF ENERGY
DIVISION OF OIL AND GAS

LEGEND	
—	Surface Owner Boundary Lines +/-
- - -	Adjoining Surface Tracts +/-
⊕	Found monument, as noted
<i>Thomas Summers</i>	
THOMAS SUMMERS P.S. 2109	
DATE 5/26/25	
OPERATOR'S WELL# BUCHER UNIT #1H	
47	103
STATE	COUNTY
03735	
PERMIT	

WELL TYPE: OIL ☐ GAS ☒ LIQUID INJECTION ☐	WASTE DISPOSAL ☐
(IF "GAS") PRODUCTION ☒ STORAGE ☐ DEEP ☐	SHALLOW ☒
LOCATION: ELEVATION AS BUILT - 1,160.0'	WATERSHED FISHING CREEK
QUADRANGLE PINE GROVE 7.5'	DISTRICT GREEN COUNTY WETZEL
SURFACE OWNER DALLISON LUMBER COMPANY INC.	ACREAGE 25 ACRES +/-
OIL & GAS ROYALTY OWNER ROBERT BARRY MYERS, JR.	LEASE ACREAGE 25 ACRES+
PROPOSED WORK: DRILL ☒ CONVERT ☐ DRILL DEEPER ☐ REDRILL ☐	FRACTURE OR STIMULATE ☒
PLUG OFF OLD FORMATION ☐ PERFORATE NEW FORMATION ☒	OTHER PHYSICAL CHANGE IN WELL
(SPECIFY) TARGET FORMATION MARCELLUS	ESTIMATED DEPTH 7,600' TVD 9,600' MD
WELL OPERATOR ANTERO RESOURCES CORP.	DESIGNATED AGENT CONRAD BASTON
ADDRESS 1615 WYNKOOP ST.	ADDRESS 535 WHITE OAK BLVD.
DENVER, CO 80202	BRIDGEPORT, WV 26330

07/04/2025

