

4043921
8/5/25
\$2,500.00

GALMISH PAD ANTERO RESOURCES CORPORATION

SCALE : 1-INCH = 2000-FEET



47-103-006630

47-103-72590

RECEIVED
Office of Oil & Gas

AUG 07 2025

WV Department of
Environmental Protection

JOB #: 25-008WA

FILE: SPRINGER1HAOR.DWG

WILLOW LAND SURVEYING, PLLC
P.O. BOX 17, PENNSBORO, WV 26415
(304) 659-1717

DATE: 06/12/25

DRAWN BY: T.B.S.

47-103-035430

47-103-305910

WELL NO.
SPRINGER 1H

47-103-03648
47-103-03649
08/29/2025

LATITUDE 39°35'00"

8,283'

LATITUDE 39°40'00"

3,886' TO BOTTOM HOLE

Antero Resources
Corporation
Well No. Springer #1H

NOTES:
WELL 1H TOP HOLE INFORMATION:
N: 394,882ft E: 1,662,878ft
LAT: 39°34'40.87" LON: 80°41'45.79"
BOTTOM HOLE INFORMATION:
N: 413,342ft E: 1,655,778ft
LAT: 39°37'42.36" LON: 80°43'19.67"
WEST VIRGINIA COORDINATE
SYSTEM OF 1927 NORTH ZONE.
ZONE WAS DERIVED FROM
MEASUREMENTS TAKEN WITH
TRIMBLE GEOXT SUBMETER
MAPPING GRADE GPS UNIT.
PLAT ORIENTATION, CORNER,
AND WELL REFERENCE TIE LINES
ARE BASED ON GRID NORTH.


(NAD) 83 (UTM) ZONE 17 COORDS:
WELL 1H TOP HOLE INFORMATION:
N: 4,380,976m E: 526,119m
BOTTOM HOLE INFORMATION:
N: 4,386,564m E: 523,863m

(NAD) 27 (UTM) ZONE 17 COORDS:
WELL 1H TOP HOLE INFORMATION:
N: 14,372,537ft E: 1,726,061ft
POINT OF ENTRY INFORMATION:
N: 14,372,267ft E: 1,725,202ft
BOTTOM HOLE INFORMATION:
N: 14,390,870ft E: 1,718,657ft

REFERENCES

1" = 300'
STAKE/
NAIL, SET
WELL NO. 1H
S 81° E
272.7'

Proctor District - Wetzel County
19-18 Donna Greathouse
19-22 Donna Greathouse
19-26 Donna Greathouse
19-36.2 James Howard Greathouse II, Et Al
20-15 James & Mary Greathouse
20-16.2 Laura Howell
20-16.4 Tracy Myers, Et Al
20-16.5 Joseph Jackson
20-30 James & Mary Greathouse
20-31 James & Mary Greathouse
20-32 Stephen & Patricia Goudy
20-32.1 Stephen & Patricia Goudy
20-38 Frank & Jessie Thompson

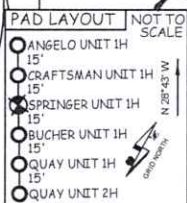

I THE UNDERSIGNED, HEREBY CERTIFY THAT THIS PLAT IS CORRECT
TO THE BEST OF MY KNOWLEDGE AND BELIEF AND SHOWS ALL THE
INFORMATION REQUIRED BY LAW AND THE RULES ISSUED AND
PERSCRIBED BY THE DEPARTMENT OF ENVIRONMENTAL PROTECTION.



STATE OF WEST VIRGINIA, DIVISION
OF ENVIRONMENTAL PROTECTION,
OFFICE OF OIL AND GAS

WILLOW LAND SURVEYING PLLC
220 MASONIC AVE. PENNSBORO
WEST VIRGINIA 26415

JOB # 25-008WA
DRAWING # SPRINGER1HR
SCALE 1" = 2000'
MINIMUM DEGREE OF
ACCURACY SUBMETER
PROVEN SOURCE OF ELEV.
SUBMETER MAPPING GRADE GPS

STATE OF WEST VIRGINIA
DEPARTMENT OF ENERGY
DIVISION OF OIL AND GAS

LEGEND

— Surface Owner Boundary Lines +/-
— Adjoining Surface Tracts +/-
— Found monument, as noted

THOMAS SUMMERS P.S. 2109

DATE 6/12/25

OPERATOR'S WELL# SPRINGER UNIT #1H

47 — 103 — 03738
STATE COUNTY PERMIT

WELL TYPE: OIL ☐ GAS ☒ LIQUID INJECTION ☐ WASTE DISPOSAL ☐
(IF "GAS") PRODUCTION ☒ STORAGE ☐ DEEP ☐ SHALLOW ☒

LOCATION: ELEVATION AS BUILT - 1,160.0' WATERSHED FISHING CREEK

QUADRANGLE PINE GROVE 7.5' DISTRICT GREEN COUNTY WETZEL

SURFACE OWNER DALLISON LUMBER COMPANY INC.

ACREAGE 25 ACRES +/-

OIL & GAS ROYALTY OWNER ROBERT BARRY MYERS, JR.

LEASE ACREAGE 25 ACRES±

PROPOSED WORK: DRILL ☐ CONVERT ☐ DRILL DEEPER ☒ REDRILL ☐ FRACTURE OR STIMULATE ☒
PLUG OFF OLD FORMATION ☐ PERFORATE NEW FORMATION ☒ OTHER PHYSICAL CHANGE IN WELL

(SPECIFY) MOD-BHL PLUG & ABANDON ☐ CLEAN OUT & REPLUG ☐

TARGET FORMATION MARCELLUS ESTIMATED DEPTH 7,600' TVD 29,500' MD

WELL OPERATOR ANTERO RESOURCES CORP. DESIGNATED AGENT CONRAD BASTON


ADDRESS 1615 WYNKOOP ST. ADDRESS 535 WHITE OAK BLVD.

FORM WW-6

DENVER, CO 80202

BRIDGEPORT, WV 26330

Green District - Wetzel County	LESSOR
4-1 Jessie Thompson	A JAMES A. GREATHOUSE AND DONNA L. GREATHOUSE
4-2 Rick & Cathy Doty	B GENELDA M. MASON AND WELLS JUNIOR MASON
4-3 Rick & Cathy Doty	C STONE HILL MINERALS HOLDINGS, LLC.
4-4 Debra Miller	D STONE HILL MINERALS HOLDINGS, LLC.
4-5 George & John Mason	E STEPHEN A. GOUDY AND PATRICIA A. GOUDY
4-6 George Mason, Et Al	F JESSIE A. THOMPSON
4-7 Debra Miller	G BRC APPALACHINA MINERALS I, LLC.
4-8 David Anderson Et Al	H JOHN OSBORNE FURBEE
4-9 Richard Hornbeck	I MASTER MINERAL HOLDINGS II, LP.
4-10 John Howell	J LEA MARIE VIGIL, JTWROS, WITH SHERI MARGARET FORTUNE
4-11 Hazel Howell Est.	K RESTONE RESOURCES, LLC.
4-12 Debra Miller	L TRACY L. YOHO
4-13 Debra Miller	M MASTER MINERAL HOLDINGS II, LP.
4-14 William Fletcher	N THE 5 K'S FUTURE, LLC.
4-15 Donley O Springer Reconvertible Living Trust	O WILLIAM W. FLETCHER, SR.
4-16 James Welch, Et Al	P JOHN PHILLIP SPRINGER AND EVA J. SPRINGER
4-17 Howard & Clara Bucher	Q THE DONLEY O. SPRINGER REV. LIVING TRUST
4-18 Lawrence Mason	R DEAN H. BUCHER
4-19 Karen Mason	S MEGHAN A. KALINOWSKI
4-20 Megan Thomas & Elizabeth McFadden	T BOUNTY MINERALS, LLC.
4-21 Lawrence Mason	U KAREN B. MASON
4-22 Karen Mason	V JEFFREY L. MASON
4-23 John Haight	W SHIBEN ESTATES, INC.
4-24 Dallison Lumber Company Inc	X MARY B. MASON
4-25 Dallison Lumber Company Inc	Y DRILLING APPALACHIAN CORPORATION
4-26 Antero Midstream LLC	Z EDDIE D. DALLISON
4-27 G T Brock Cemetery	AA BOUNTY MINERALS, LLC.
4-28 Dallison Lumber Company Inc	AB FREEDA MARIE BROWN
4-29 Harry & Sharon Burton	AC CHESAPEAKE APPALACHIA, LLC.
4-30 Donald & Myrna Mason	AD SHIBEN ESTATES, INC.
4-31 Antero Midstream LLC	AE CLARICE ANN BROWN LEMASTERS
4-32 Antero Midstream LLC	AF ROBERT BARRY MYERS, JR.
4-33 James C. Adams Et Al	AG JAMES HOWARD GREATHOUSE II AND JESSICA NICOLE GREATHOUSE, JTWROS
4-34 James C. Adams Et Al	AH LAWRENCE E. SHADE AND CHERYL L. SHADE
4-35 Dallison Lumber Company Inc	AI DEBRA CAROL MILLER
4-36 Sandra Fortney	AJ DEBRA CAROL MILLER
4-37 Freda Brown	AK JOHN M. HOWELL, BY AIF BILLY G. HOWELL, SR.
4-38 James C. Adams Et Al	AL TERRY LEE CUMMINGS
	AM COOPER CAIN

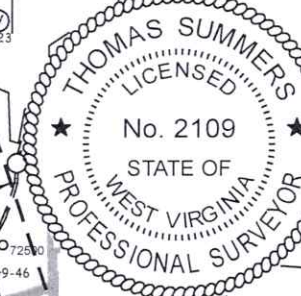

08/29/2025

LATITUDE 39°35'00"

8,283'

LATITUDE 39°40'00"

3,886' TO BOTTOM HOLE

Antero Resources
Corporation
Well No. Springer #1H

NOTES:
WELL 1H TOP HOLE INFORMATION:
N: 394,882ft E: 1,662,878ft
LAT: 39°34'40.87" LON: 80°41'45.79"
BOTTOM HOLE INFORMATION:
N: 413,342ft E: 1,655,778ft
LAT: 39°37'42.36" LON: 80°43'19.67"
WEST VIRGINIA COORDINATE
SYSTEM OF 1927 NORTH ZONE.
ZONE WAS DERIVED FROM
MEASUREMENTS TAKEN WITH
TRIMBLE GEOXT SUBMETER
MAPPING GRADE GPS UNIT.
PLAT ORIENTATION, CORNER,
AND WELL REFERENCE TIE LINES
ARE BASED ON GRID NORTH.

(NAD) 83 (UTM) ZONE 17 COORDS:
WELL 1H TOP HOLE INFORMATION:
N: 4,380,976m E: 526,119m
BOTTOM HOLE INFORMATION:
N: 4,386,564m E: 523,863m


(NAD) 27 (UTM) ZONE 17 COORDS:
WELL 1H TOP HOLE INFORMATION:
N: 14,372,537ft E: 1,726,061ft
POINT OF ENTRY INFORMATION:
N: 14,372,267ft E: 1,725,202ft
BOTTOM HOLE INFORMATION:
N: 14,390,870ft E: 1,718,657ft

WV NORTH ZONE
GRID NORTH

REFERENCES

1" = 300'
STAKE/
NAIL, SET
WELL
NO. 1H
STAKE/
NAIL, SET

Proctor District - Wetzel County
19-18 Donna Greathouse
19-22 Donna Greathouse
19-26 Donna Greathouse
19-36.2 James Howard Greathouse II, Et Al
20-15 James & Mary Greathouse
20-16.2 Laura Howell
20-16.4 Tracy Myers, Et Al
20-16.5 Joseph Jackson
20-30 James & Mary Greathouse
20-31 James & Mary Greathouse
20-32 Stephen & Patricia Goudy
20-32.1 Stephen & Patricia Goudy
20-38 Frank & Jessie Thompson

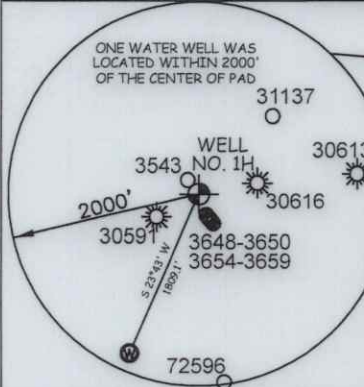

PAD LAYOUT

NOT TO SCALE
ANGULO UNIT 1H
CRAFTSMAN UNIT 1H
SPRINGER UNIT 1H
BUCHER UNIT 1H
QUAY UNIT 1H
QUAY UNIT 2H

I THE UNDERSIGNED, HEREBY CERTIFY THAT THIS PLAT IS CORRECT
TO THE BEST OF MY KNOWLEDGE AND BELIEF AND SHOWS ALL THE
INFORMATION REQUIRED BY LAW AND THE RULES ISSUED AND
PERSCRIBED BY THE DEPARTMENT OF ENVIRONMENTAL PROTECTION.



STATE OF WEST VIRGINIA, DIVISION
OF ENVIRONMENTAL PROTECTION,
OFFICE OF OIL AND GAS

WILLOW LAND SURVEYING PLLC
220 MASONIC AVE. PENNSBORO
WEST VIRGINIA 26415

JOB # 25-008VA

DRAWING # SPRINGER1HR

SCALE 1" = 2000'

MINIMUM DEGREE OF

ACCURACY SUBMETER

PROVEN SOURCE OF ELEV.

SUBMETER MAPPING GRADE GPS

STATE OF WEST VIRGINIA

DEPARTMENT OF ENERGY

DIVISION OF OIL AND GAS

LEGEND

Surface Owner Boundary Lines +/-
Adjoining Surface Tracts +/-
Found monument, as noted

THOMAS SUMMERS P.S. 2109

DATE 6/12/25

OPERATOR'S WELL# SPRINGER UNIT #1H

47 - 103 - 03738
STATE COUNTY PERMIT

WELL TYPE: OIL GAS ☒ LIQUID INJECTION WASTE DISPOSAL
(IF "GAS") PRODUCTION ☒ STORAGE DEEP SHALLOW ☒

LOCATION: ELEVATION AS BUILT - 1,160.0' WATERSHED FISHING CREEK

QUADRANGLE PINE GROVE 7.5'

DISTRICT GREEN COUNTY WETZEL

SURFACE OWNER DALLISON LUMBER COMPANY INC.

ACREAGE 25 ACRES +/-

OIL & GAS ROYALTY OWNER ROBERT BARRY MYERS, JR.

LEASE ACREAGE 25 ACRES +/-

PROPOSED WORK: DRILL CONVERT DRILL DEEPER ☒ REDRILL FRACTURE OR STIMULATE ☒PLUG OFF OLD FORMATION PERFORATE NEW FORMATION ☒ OTHER PHYSICAL CHANGE IN WELL

(SPECIFY) MOD-BHL PLUG & ABANDON CLEAN OUT & REPLUG

TARGET FORMATION MARCELLUS

ESTIMATED DEPTH 7,600' TVD 29,500' MD

WELL OPERATOR ANTERO RESOURCES CORP.

DESIGNATED AGENT CONRAD BASTON

ADDRESS 1615 WYNKOOP ST.



ADDRESS 535 WHITE OAK BLVD.

FORM WW-6

DENVER, CO 80202

BRIDGEPORT, WV 26330

Green District - Wetzel County	LESSOR
4-1 Jessie Thompson	A JAMES A. GREATHOUSE AND DONNA L. GREATHOUSE
4-2 Rick & Cathy Doty	B GENELDA M. MASON AND WELLS JUNIOR MASON
4-3 Rick & Cathy Doty	C STONE HILL MINERALS HOLDINGS, LLC.
4-4 Debra Miller	D STONE HILL MINERALS HOLDINGS, LLC.
4-5 George & John Mason	E STEPHEN A. GOUDY AND PATRICIA A. GOUDY
4-6 George Mason, Et Al	F JESSIE A. THOMPSON
4-7 Debra Miller	G BRC APPALACHINA MINERALS I, LLC.
4-8 William Fletcher	H JOHN OSBORNE FURBEE
4-9 Donkey O Springer Recovable Living Trust	I MASTER MINERAL HOLDINGS II, LP.
4-10 James Welch, Et Al	J LEA MARIE VIGIL, JTWROS, WITH SHERI MARGARET FORTUNE
4-11 Howard & Clara Bucher	K RESTONE RESOURCES, LLC.
4-12 Lawrence Mason	L TRACY L. YOHO
4-13 Karen Mason	M MASTER MINERAL HOLDINGS II, LP.
4-14 Karen Mason	N THE 5 K'S FUTURE, LLC.
4-15 John Hought	O WILLIAM W. FLETCHER, SR.
4-16 Dallison Lumber Company Inc	P JOHN PHILLIP SPRINGER AND EVA J. SPRINGER
4-17 Dallison Lumber Company Inc	Q THE DONELY O. SPRINGER REV. LIVING TRUST
4-18 Antero Midstream LLC	R DEAN H. BUCHER
4-19 6 T Brock Cemetery	S MEGHAN A. KALINOWSKI
4-20 Dallison Lumber Company Inc	T BOUNTY MINERALS, LLC.
4-21 Harry & Sharon Burton	U KAREN B. MASON
4-22 Donald & Myrna Mason	V JEFFREY L. MASON
4-23 Antero Midstream LLC	W SHIBEN ESTATES, INC.
4-24 Antero Midstream LLC	X MARY B. MASON
4-25 James C. Adams Et Al	Y DRILLING APPALACHIAN CORPORATION
4-26 James C. Adams Et Al	Z EDDIE D. DALLISON
4-27 Sandra Fortney	AA BOUNTY MINERALS, LLC.
4-28 Sandra Fortney	AB FREEDA MARIE BROWN
4-29 Freda Brown	AC CHESAPEAKE APPALACHIA, LLC.
4-30 James C. Adams Et Al	AD SHIBEN ESTATES, INC.
4-31 James C. Adams Et Al	AE CLARICE ANN BROWN LEMASTERS
4-32 James C. Adams Et Al	AF ROBERT BARRY MYERS, JR.
4-33 James C. Adams Et Al	AG JAMES HOWARD GREATHOUSE II AND JESSICA NICOLE GREATHOUSE, JTWROS
4-34 James C. Adams Et Al	AH LAWRENCE E. SHADE AND CHERYL L. SHADE
4-35 James C. Adams Et Al	AI DEBRA CAROL MILLER
4-36 James C. Adams Et Al	AJ DEBRA CAROL MILLER
4-37 James C. Adams Et Al	AK JOHN M. HOWELL, BY AIF BILLY G. HOWELL, SR.
4-38 James C. Adams Et Al	AL TERRY LEE CUMMINGS
4-39 James C. Adams Et Al	AM COOPER CAIN

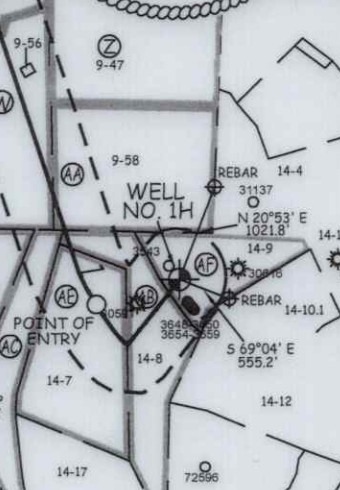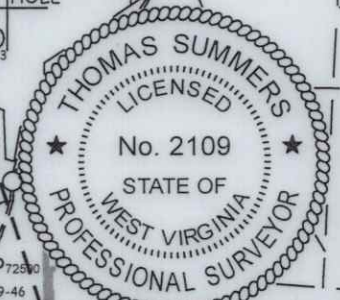1H BOTTOM
HOLE

08/29/2025

LONGITUDE 80°40'00"

LONGITUDE 80°42'30"

COUNTY NAME PERMIT