
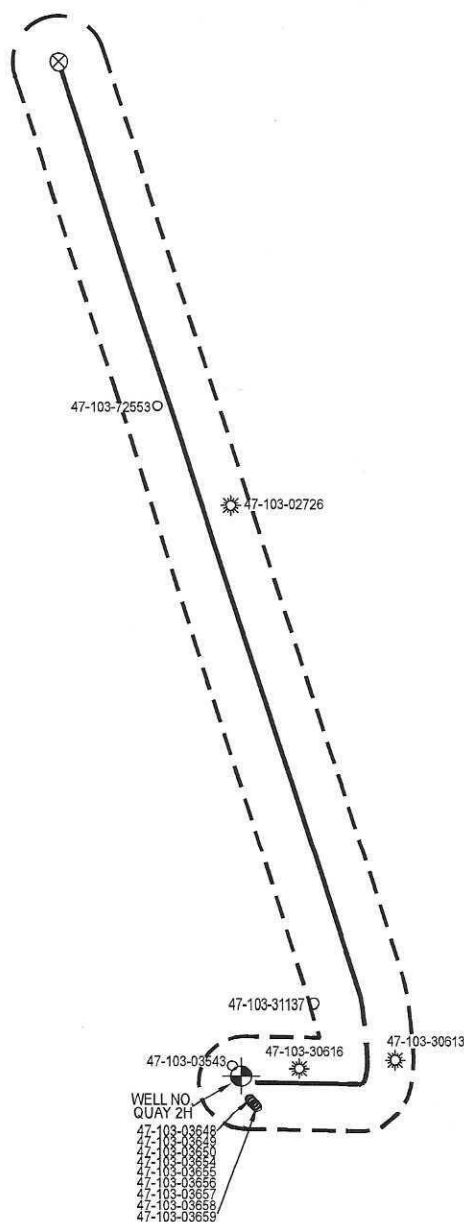


GALMISH PAD ANTERO RESOURCES CORPORATION

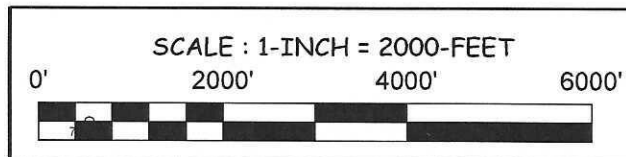

JOB #: 25-013WA

FILE: QUAY2HAOR.DWG

WILLOW LAND SURVEYING, PLLC
P.O. BOX 17, PENNSBORO, WV 26415
(304) 659-1717

DATE: 06/12/25

DRAWN BY: T.B.S.

RECEIVED
Office of Oil and Gas
AUG 25 2025
WV Department of
Environmental Protection

08/29/2025

LATITUDE 39°35'00"

8,260'

LATITUDE 39°37'30"

10,453' TO BOTTOM HOLE

Antero Resources Corporation
Well No. Quay #2H




LESSOR	
A	NELDA JEAN KOCHER GLOVER
B	WILLIAM W. FLETCHER, SR.
C	WILLIAM W. FLETCHER, SR.
D	WILLIAM W. FLETCHER, SR.
E	JOHN PHILLIP SPRINGER AND EVA J. SPRINGER
F	FRANCIS DAVID SPRINGER
G	DEAN H. BUCHER
H	STONE HILL MINERALS HOLDINGS, LLC.
I	WILMA MARIE MORRIS
J	JEFFREY L. MASON
K	JUNIOR L. ROBINSON
L	JUNIOR L. ROBINSON
M	SHIBEN ESTATES, INC.
N	EDDIE D. DALLISON
O	SHARON S. FRANCIS
P	RONALD L. HALL AND R. KEVIN HALL
Q	BOUNTY MINERALS, LLC.
R	BOUNTY MINERALS, LLC.
S	BRC APPALACHIAN MINERALS I, LLC.
T	ROBERT BARRY MYERS, JR.
U	ROBERT BARRY MYERS, JR.
V	FREEDA MARIE BROWN
W	AUNIX ENERGY, LLC
X	NELDA JEAN KOCHER GLOVER

Green District - Wetzel County	
4-24	George Mason, Et Al
4-36	George Mason, Et Al
4-37	Harrison Cemetery
4-38	William Fletcher
4-49	William Fletcher
4-56	William Fletcher
4-47	William Fletcher
9-9	James Welch, Et Al
9-10	Howard & Clara Bucher
9-11	Wilma Morris
9-23	Karen Mason
9-24	Wilma Morris
9-35	Trixie Robinson
9-36	Trixie Robinson
9-46	John Haught
9-47	Dallison Lumber Company Inc
9-48	Dallison Lumber Company Inc
9-49	Ronald & Kevin Hall
9-58	Dallison Lumber Company Inc
14-4	Harry & Sharon Burton
14-8	James C. Adams Et Al
14-9	Dallison Lumber Company Inc
14-10	Sandra Fortney
14-10.1	Sandra Fortney
14-12	Freda Brown

NOTES:
WELL 2H TOP HOLE INFORMATION:
N: 394,843ft E: 1,662,900ft
LAT: 39°34'40.48" LON: 80°41'45.50"
BOTTOM HOLE INFORMATION:
N: 405,881ft E: 1,660,850ft
LAT: 39°36'29.31" LON: 80°42'13.57"
WEST VIRGINIA COORDINATE
SYSTEM OF 1927 NORTH ZONE.
ZONE WAS DERIVED FROM
MEASUREMENTS TAKEN WITH
TRIMBLE GEOXT SUBMETER
MAPPING GRADE GPS UNIT.
PLAT ORIENTATION, CORNER,
AND WELL REFERENCE TIE LINES
ARE BASED ON GRID NORTH.

(NAD) 83 (UTM) ZONE 17 COORDS:
WELL 2H TOP HOLE INFORMATION:
N: 4,380,964m E: 526,126m
BOTTOM HOLE INFORMATION:
N: 4,384,317m E: 525,446m

(NAD) 27 (UTM) ZONE 17 COORDS:
WELL 2H TOP HOLE INFORMATION:
N: 14,372,498ft E: 1,726,084ft
POINT OF ENTRY INFORMATION:
N: 14,373,043ft E: 1,727,386ft
BOTTOM HOLE INFORMATION:
N: 14,383,498ft E: 1,723,851ft

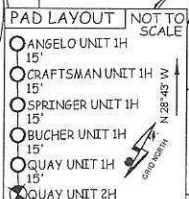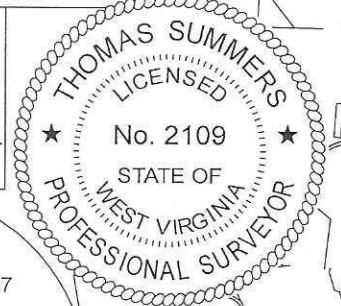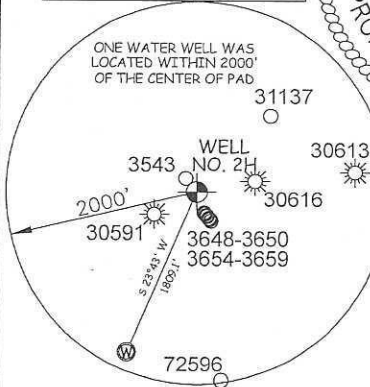

I THE UNDERSIGNED, HEREBY CERTIFY THAT THIS PLAT IS CORRECT
TO THE BEST OF MY KNOWLEDGE AND BELIEF AND SHOWS ALL THE
INFORMATION REQUIRED BY LAW AND THE RULES ISSUED AND
PERSCRIBED BY THE DEPARTMENT OF ENVIRONMENTAL PROTECTION.



STATE OF WEST VIRGINIA, DIVISION
OF ENVIRONMENTAL PROTECTION,
OFFICE OF OIL AND GAS

WILLOW LAND SURVEYING PLLC
220 MASONIC AVE. PENNSBORO
WEST VIRGINIA 26415

JOB # 25-013WA
DRAWING # QUAY2HR
SCALE 1" = 2000'
MINIMUM DEGREE OF
ACCURACY SUBMETER
PROVEN SOURCE OF ELEV.
SUBMETER MAPPING GRADE GPS

LEGEND

— Surface Owner Boundary Lines +/-
— Adjoining Surface Tracts +/-
Found monument, as noted

THOMAS SUMMERS P.S. 2109

DATE 6/12/25

OPERATOR'S WELL# QUAY UNIT #2H

47 — 103 — 03740
STATE COUNTY PERMIT

WELL TYPE: OIL ☐ GAS ☒ LIQUID INJECTION ☐ WASTE DISPOSAL ☐
(IF "GAS") PRODUCTION ☒ STORAGE ☐ DEEP ☐ SHALLOW ☒
LOCATION: ELEVATION AS BUILT - 1,160.0' WATERSHED FISHING CREEK

QUADRANGLE PINE GROVE 7.5' DISTRICT GREEN COUNTY WETZEL

SURFACE OWNER DALLISON LUMBER COMPANY INC.

ACREAGE 25 ACRES +/-

OIL & GAS ROYALTY OWNER ROBERT BARRY MYERS, JR.

LEASE ACREAGE 25 ACRES±

PROPOSED WORK: DRILL ☐ CONVERT ☐ DRILL DEEPER ☒ REDRILL ☐ FRACTURE OR STIMULATE ☒

PLUG OFF OLD FORMATION ☐ PERFORATE NEW FORMATION ☒ OTHER PHYSICAL CHANGE IN WELL

(SPECIFY) MQD-BHL PLUG & ABANDON ☐ CLEAN OUT & REPLUG ☐

TARGET FORMATION MARCELLUS ESTIMATED DEPTH 7,600' TVD 21,000' MD

WELL OPERATOR ANTERO RESOURCES CORP.

DESIGNATED AGENT CONRAD BASTON

ADDRESS 1615 WYNKOOP ST.

ADDRESS 535 WHITE OAK BLVD.

FORM WW-6

DENVER, CO 80202

BRIDGEPORT, WV 26330

08/29/2025

COUNTY NAME PERMIT