

Topo Quad: Littleton 7.5'

Scale: 1" = 1000'

4710303754

County: Wetzel

Date: July 19, 2023


District: Clay

Project No: 59-34-C-22

Water

Energy Cynic Well Pad

2 Potential Water Sources within 2500'

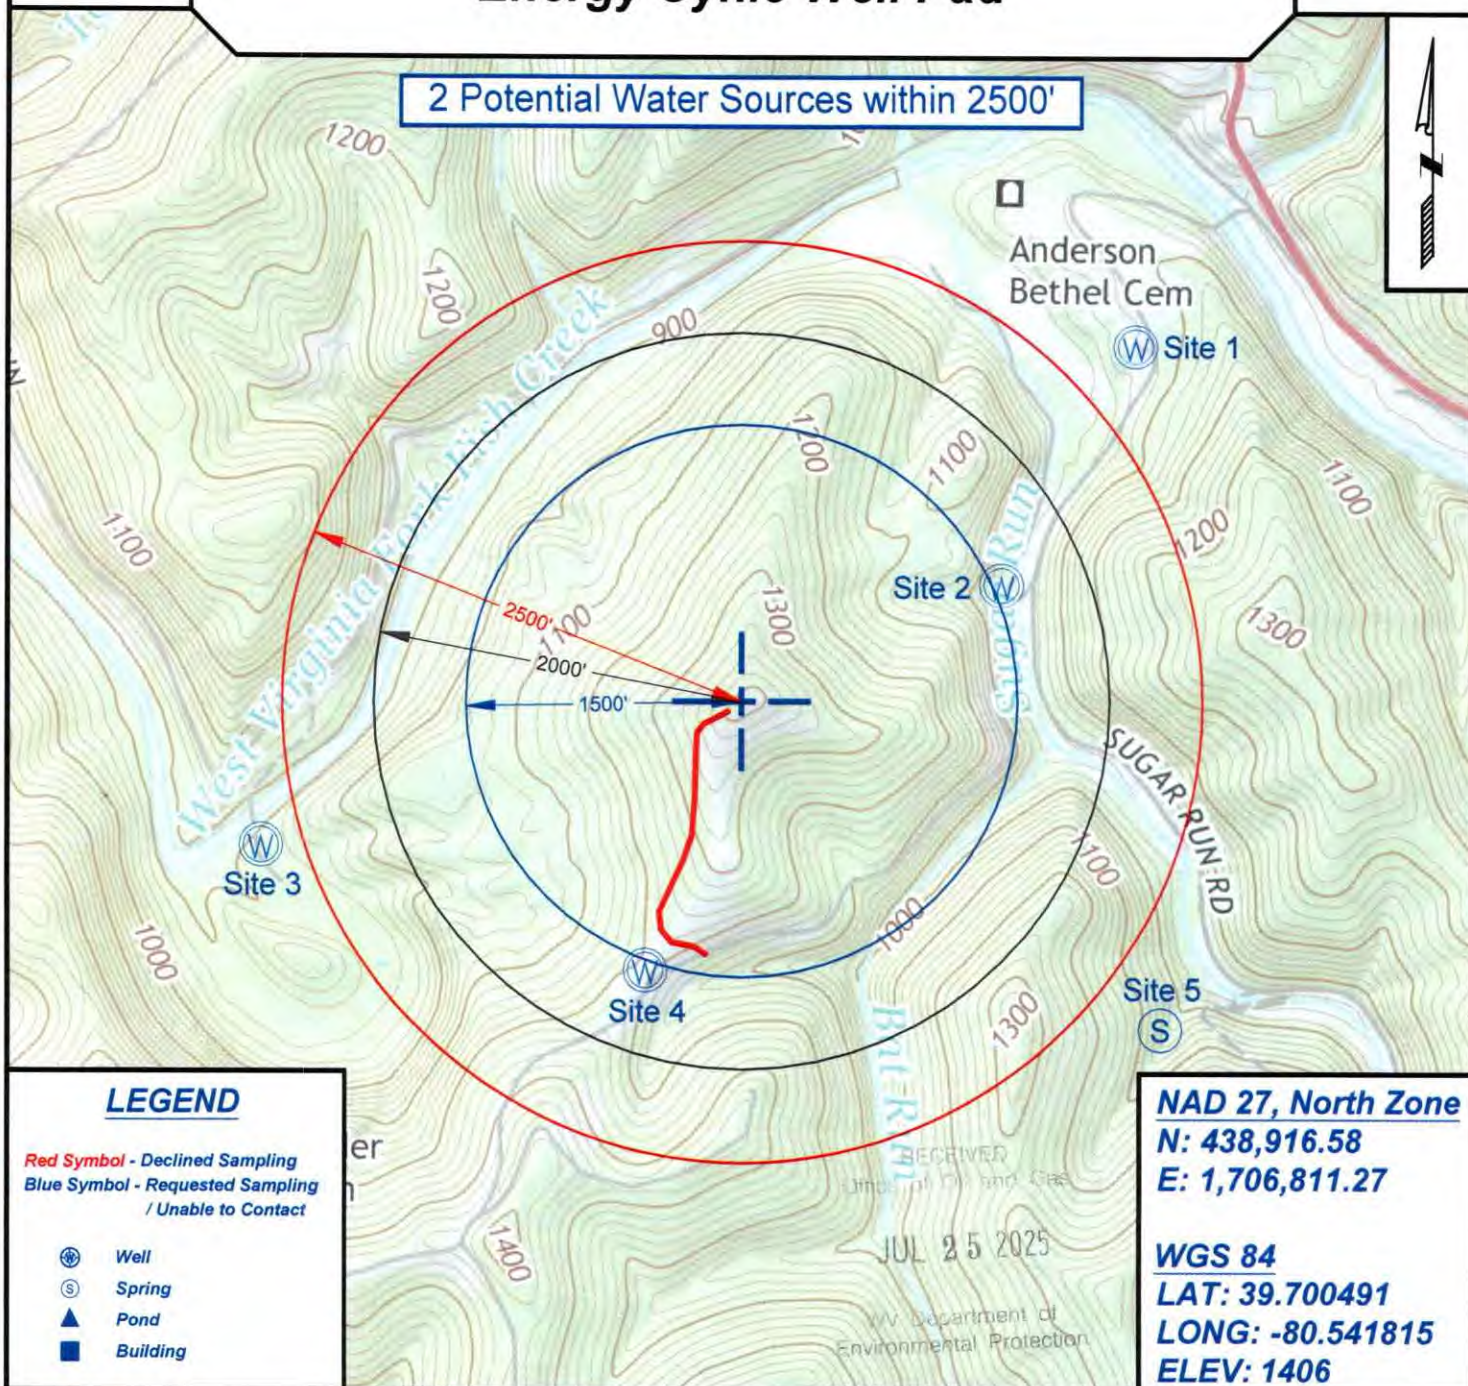

SURVEYING AND MAPPING SERVICES PERFORMED BY:

ALLEGHENY SURVEYS, INC.

1-800-482-8606
237 Birch River Road
Birch River, WV 26610
PH: (304) 649-8606
FAX: (304) 649-8608

PREPARED FOR:

EQT Production Company

400 Woodcliff Drive
Canonsburg, PA 15317

09/05/2025

TH: 51' LAT: 39-42-30

BH: 10242' LAT: 39-42-30

Energy Cynic 14H
Energy Cynic
EQT Production Company**Notes:**

Energy Cynic 14H coordinates are
NAD 27 N: 438,935.67 E: 1,706,802.26
NAD 27 Lat: 39.700461 Long: -80.542044
NAD 83 UTM N: 4,394,621.63 E: 539,278.09
Energy Cynic 14H Bottom Hole coordinates are
NAD 27 N: 441,343.47 E: 1,708,361.97
NAD 27 Lat: 39.707121 Long: -80.536800
NAD 83 UTM N: 4,395,363.15 E: 539,741.06
West Virginia Coordinate system of 1927 (North Zone)
based upon Differential GPS Measurements.
Plat orientation, corner and well ties are based upon
the grid north meridian.
Well location references are based upon the grid north
meridian.
UTM coordinates are NAD83, Zone 17, Meters.

Energy Cynic

Energy Cynic 16H

Energy Cynic 14H

Energy Cynic 12H

Energy Cynic 10H

Energy Cynic 8H


Energy Cynic 6H

Energy Cynic 4H

Energy Cynic 2H

Wayne Carmint
Realty LLC
21.8 AcresGregory A. Gorby
15.8 AcresWayne Carmint
Realty LLC
17.50 AcresLarry D.
Roberts
70.5 AcresAnderson-Bethe
Cemetery
0.78 Acres**Energy Cynic**
14H Bottom Hole**Lease No.**
870677

2265

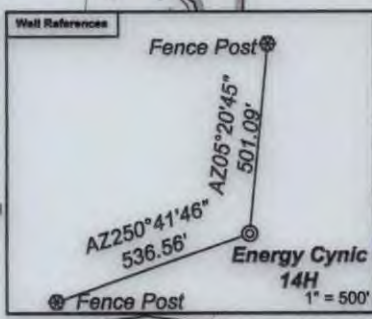Cora Hix
147.35 AcresDaniel L. Reggia
30 Acres**Lease No.**
175061000N 12°01'08" E
628.15'**Energy Cynic 14H**S 49°42'49" W
1549.16'38" White Oak
With 3 Hacks**Lease No.**
121109001Michael L. Koontz
Life Estate
84 AcresBarry J. &
Elizabeth A. Frankel
80 AcresMichael L. Koontz
Life Estate
48 AcresShaun D. Kuhn
18 AcresMichael L. &
Allison G. Koontz
90 Acres

Energy Cynic 14H

Proposed Gas Well

Located Corner, as noted

Surface Tract Lines

Reference Line

Lease Boundary

Creek or Drain

WV County Route

WV State Route

Lease No.

121109001

175061000

870677

Owner

Stone Hill Minerals Holdings, LLC, et al.

OXY USA Inc., et al.

AMP Fund III, LP, et al.

Acres

339

70.00 and 70.5 of 31,151.581


150

(•) Denotes Location of Well on United States Topographic Maps



I, the undersigned, hereby certify that this plat is
correct to the best of my knowledge and belief
and shows all the information required by law and
the regulations issued and prescribed by the
Department of Environmental Protection.

P.S. 2092

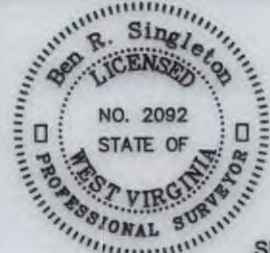

SEAL

FILE NO: 59-22

DRAWING NO: Energy Cynic 14H

SCALE: 1" = 1000'

MINIMUM DEGREE OF ACCURACY:
1:2500PROVEN SOURCE OF ELEVATION:
NGS CORS Station**STATE OF WEST VIRGINIA**
DEPARTMENT OF ENVIRONMENTAL PROTECTION
OIL AND GAS DIVISION

DATE: July 21 20 25

OPERATOR'S WELL NO.: Energy Cynic 14H

API WELL NO

47 - 103 - 03754
STATE COUNTY PERMITWELL TYPE: ☐ OIL ☒ GAS ☐ LIQUID INJECTION ☐ WASTE DISPOSAL
(IF GAS) PRODUCTION: ☐ STORAGE ☐ DEEP ☒ SHALLOW

LOCATION: ELEVATION: 1368' WATERSHED Bat Run of Sugar Run of West Virginia Fork Fish Creek QUADRANGLE: Littleton

DISTRICT: Clay COUNTY: Wetzel

SURFACE OWNER: Ruth Koontz, Life Estate & Michael Koontz, Remainderman

ACREAGE: 84

ROYALTY OWNER: Stone Hill Minerals Holdings, LLC, et al.

LEASE NO: 121109001

ACREAGE: 339

PROPOSED WORK: ☒ DRILL ☐ CONVERT ☐ DRILL DEEPER ☒ FRACTURE OR STIMULATE ☐ PLUG OFF OLD FORMATION
☐ PERFORATE NEW FORMATION ☐ OTHER PHYSICAL CHANGE IN WELL (SPECIFY)☐ PLUG AND ABANDON ☐ CLEAN OUT AND REPLUG TARGET FORMATION: Marcellus ESTIMATED DEPTH: 7576'

WELL OPERATOR: EQT Production Company

DESIGNATED AGENT: Joseph C. Mallow

ADDRESS: 400 Woodcliff Drive

ADDRESS: 427 Midstate Drive

Canonsburg, PA 15317

Clarksburg, WV 26301

09/05/2025