


47 10 30 37 62

JACKSON SURVEYING
INC.
2413 EAST PIKE ST. # 112
Clarksburg, WV 26302
304-623-5851

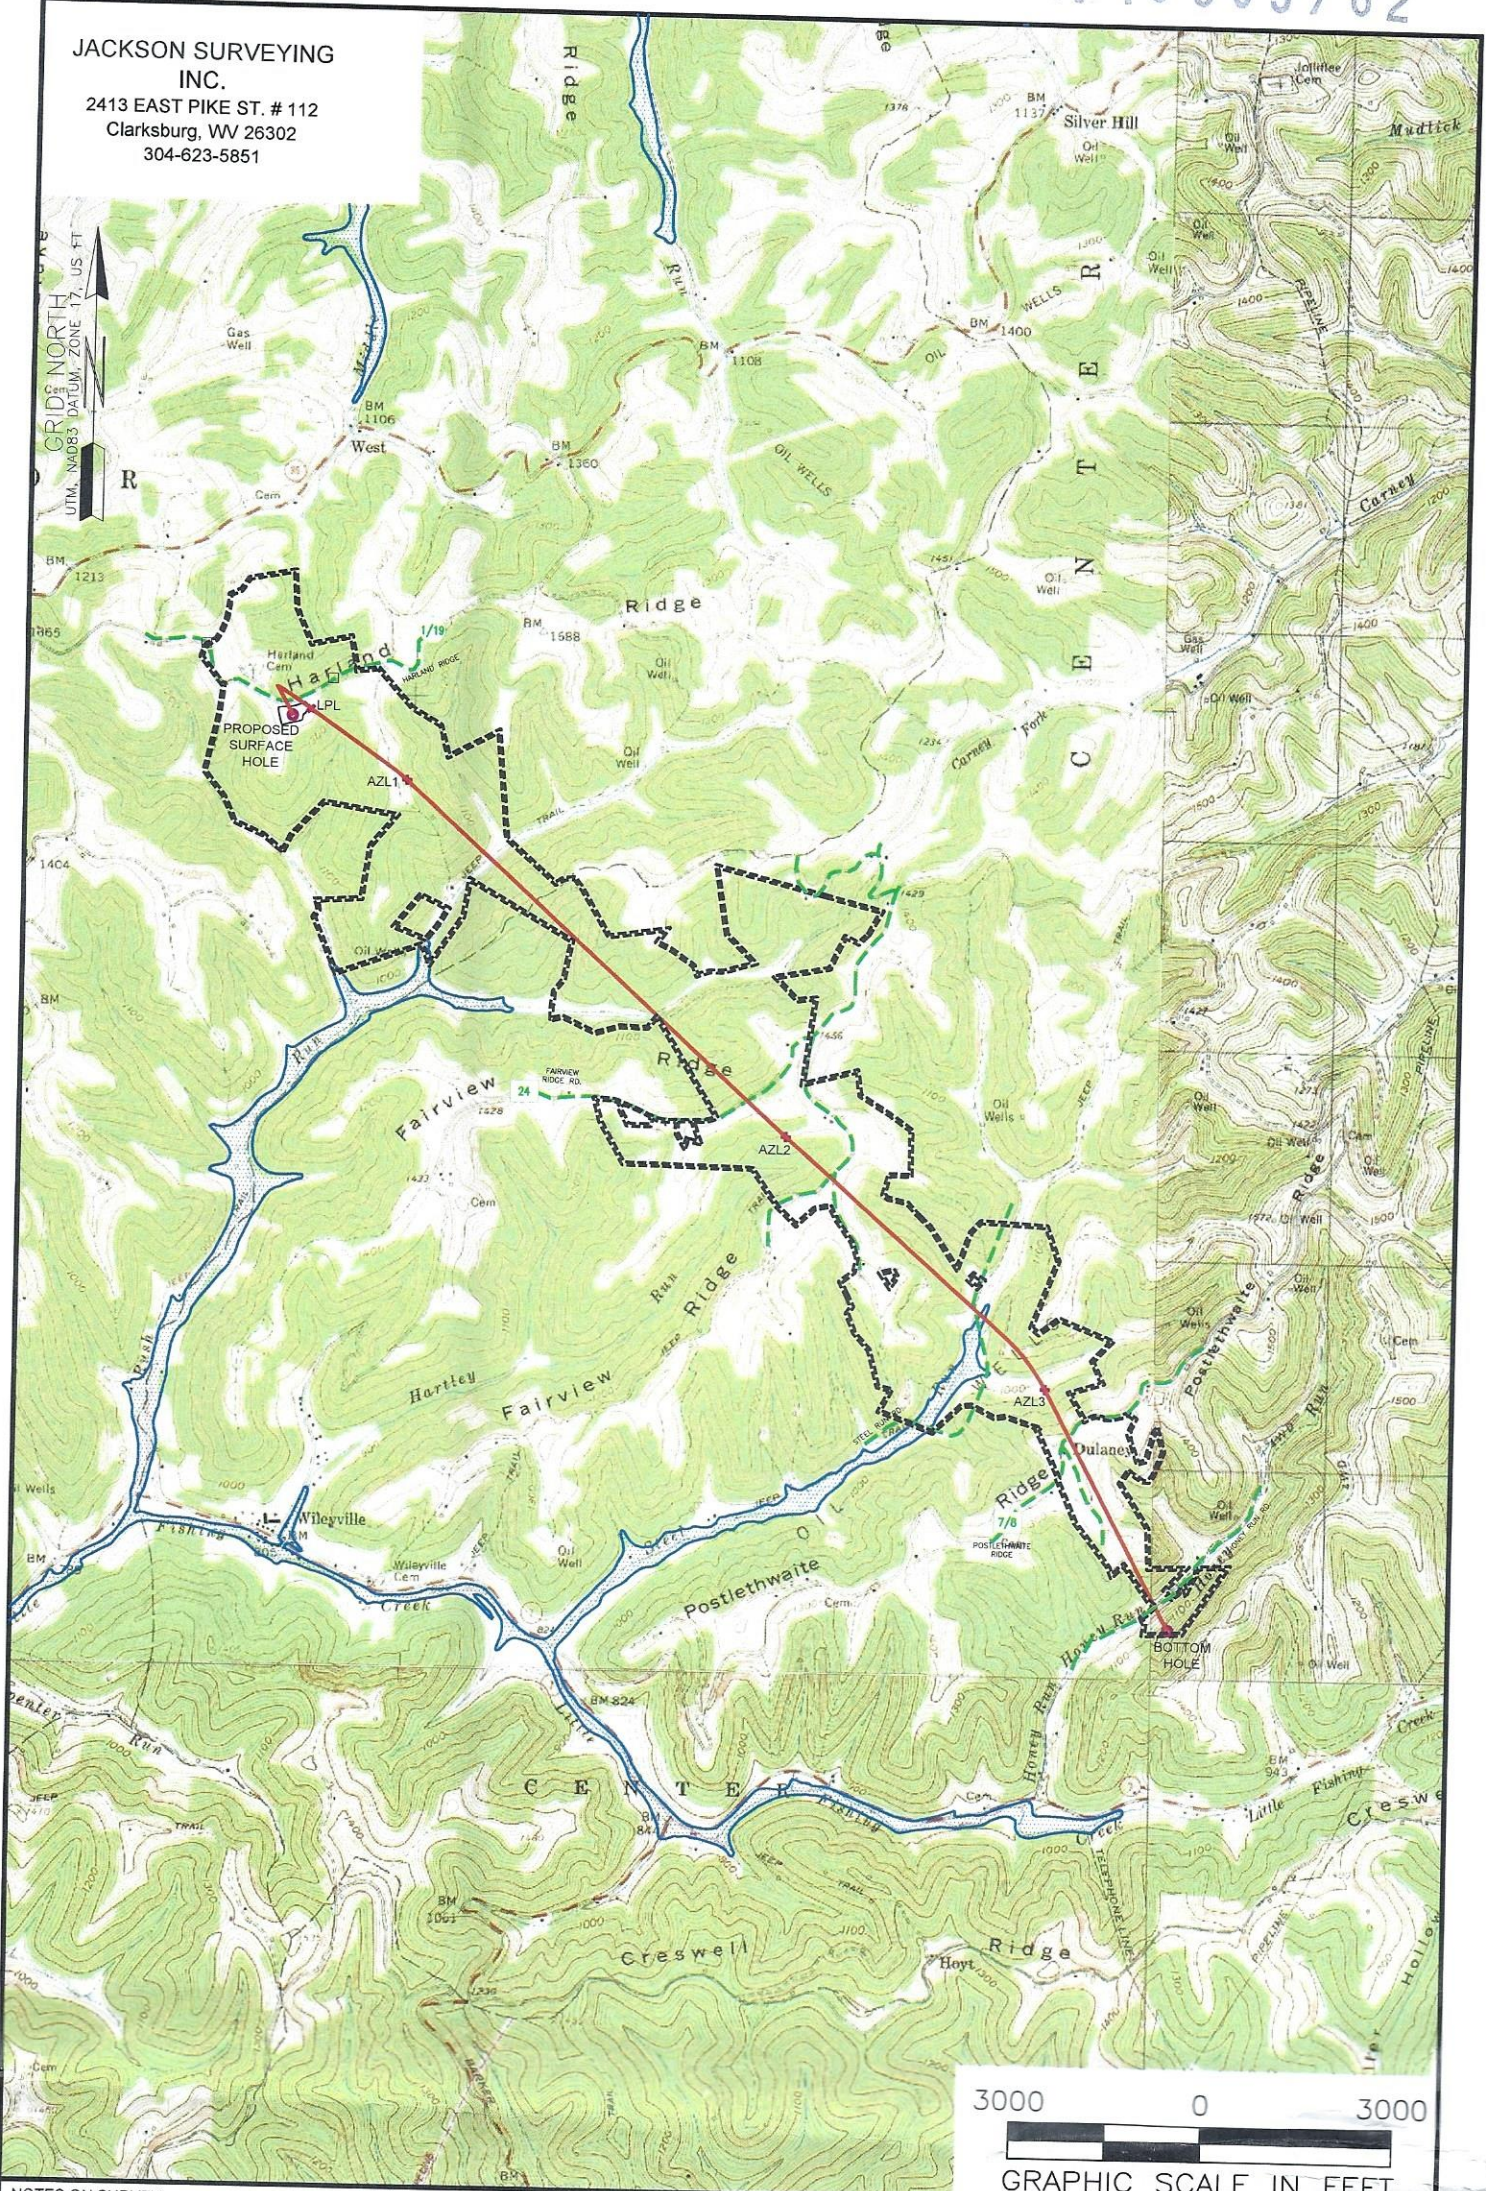

NOTES ON SURVEY


1. SURFACE AND ROYALTY OWNER INFORMATION AND THEIR BOUNDARIES SHOWN HEREON WERE PLOTTED FROM DEEDS AND/OR TAX PARCEL MAPS PROVIDED BY CLIENT AND/OR FIELD LOCATIONS.
2. THIS PLAT DOES NOT REPRESENT A BOUNDARY SURVEY OF THE PARCELS SHOWN HEREON.
4. ALL INSETS ARE GRID NORTH UNLESS OTHERWISE DEPICTED.

LEGEND:

- PROPOSED SURFACE HOLE / BOTTOM HOLE
- EXISTING / PRODUCING WELLHEAD
- LPL LANDING POINT LOCATION
- FLOOD PLAIN
- PUBLIC ROAD
- ACCESS ROAD TO PREV. SITE
- LEASE BOUNDARY
- PROPOSED PATH

WELL OPERATOR: EXPAND OPERATING LLC		WELL (FARM) NAME: RIDGETOP LAND VENTURES Wtz		WELL #
ADDRESS: 1300 FORT PIERPONT ROAD, SUITE 200 MORGANTOWN, WV 26508		COUNTY - CODE WETZEL - 103		8H
SURFACE OWNER: RIDGETOP CAPITAL VI LP		DISTRICT; PROCTOR		
		USGS 7 1/2 QUADRANGLE MAP NAME WILEYVILLE, WV		

JACKSON SURVEYING
INC.
2413 EAST PIKE ST. # 112
Clarksburg, WV 26302
304-623-5851

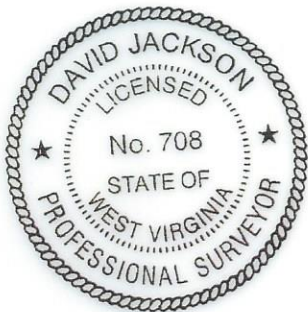

I, THE UNDERSIGNED, HEREBY CERTIFY THAT THIS PLAT IS
CORRECT TO THE BEST OF MY KNOWLEDGE AND BELIEF AND SHOWS
ALL THE INFORMATION REQUIRED BY LAW AND REGULATIONS ISSUED
AND PRESCRIBED BY THE DEPARTMENT OF ENVIRONMENTAL PROTECTION.




P.S. 708

David L Jackson



REVISIONS:	COMPANY:	expand	
	OPERATOR'S	RIDGETOP LAND VENTURES WTZ	
	WELL #:	8H	
	DISTRICT:	COUNTY:	STATE:
	PROCTOR	WETZEL	WV
			DATE: 06-26-2025
			DRAWN BY: N. MANO
			SCALE: N/A
			DRAWING NO:
			WELL LOCATION PLAT 2

JACKSON SURVEYING
INC.
2413 EAST PIKE ST. # 112
Clarksburg, WV 26302
304-623-5851

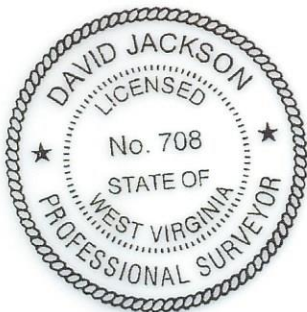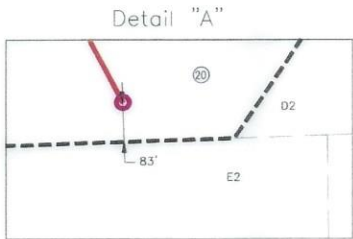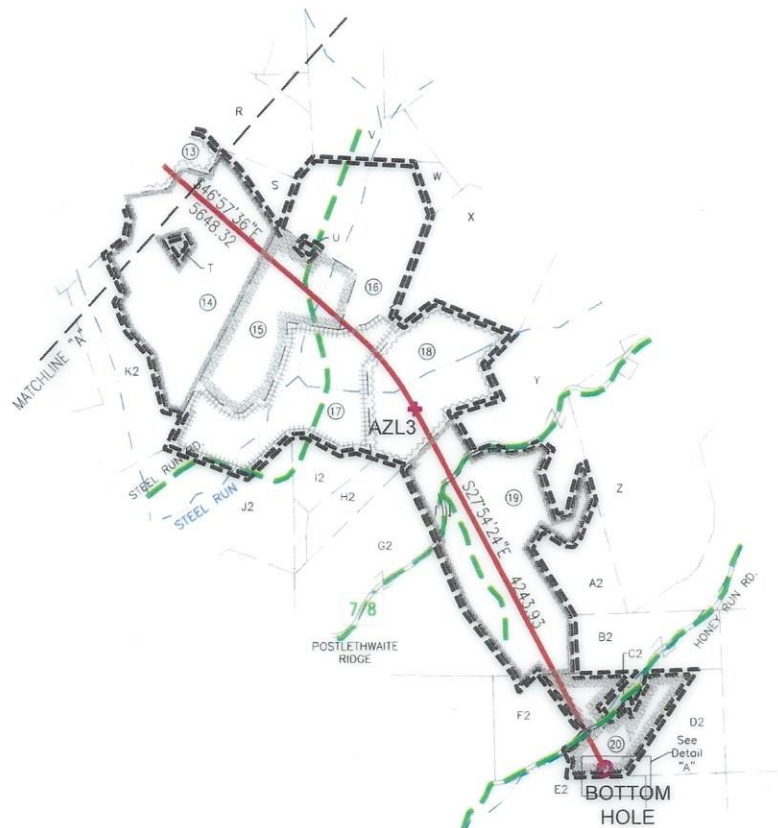

I, THE UNDERSIGNED, HEREBY CERTIFY THAT THIS PLAT IS
CORRECT TO THE BEST OF MY KNOWLEDGE AND BELIEF AND SHOWS
ALL THE INFORMATION REQUIRED BY LAW AND REGULATIONS ISSUED
AND PRESCRIBED BY THE DEPARTMENT OF ENVIRONMENTAL PROTECTION.

P.S. 708 *David L Jackson*



REVISIONS:		COMPANY:	
		OPERATOR'S RIDGETOP LAND VENTURES WTZ	
		WELL #: 8H	
		DISTRICT: PROCTOR	STATE: WV
		COUNTY: WETZEL	DATE: 06-26-2025
			DRAWN BY: N. MANO
			SCALE: N/A
			DRAWING NO:
			WELL LOCATION PLAT 3

JACKSON SURVEYING
INC.

2413 EAST PIKE ST. # 112
Clarksburg, WV 26302
304-623-5851

WELL BORE TRACTS		
TRACT	SURFACE OWNER (S) / ROYALTY OWNER (R)	TAX PARCEL
1	RIDGETOP CAPITAL VI LP (S)/(R)	12-14-25
TRACT	SURFACE OWNER (S)	TAX PARCEL
2	PITOSCIA ANTHONY A & DAVID T (S)	12-14-26
3	CECIL AARON C & TRINA LEA; L/E CECIL ROBERT L (S)	12-15-33
4	RICHMAN TROY M (S)	1-9-4
5	MELLOTT EDWARD NOEL HRS (S)	1-9-6
6	SNIDER GARNET EST, LEMASTERS HAROLD (S)	1-10-21
7	JARRELL WILMA & JEFFREY (S)	1-10-45
8	JARRELL WILMA & JEFFREY (S)	1-9-12
9	WYKERT LEWIS N EST (ALBERTA WYKERT - LIFE) (S)	1-9-11
10	JARRELL WILMA & JEFFREY (S)	1-9-13
11	CAIN SAMUEL EST & CAIN VALERIE (S)	1-10-46
12	CAIN SAMUEL EST & CAIN VALERIE (S)	1-14-1
13	CAIN FLOYD D (S)	1-14-12
14	CAIN FLOYD D (S)	1-14-13
15	CADLE EARNEST H LIVING TRUST (S)	1-14-24
16	CADLE EARNEST H LIVING TRUST (S)	1-14-25
17	CADLE EARNEST HOWARD LIVING TRUST (S)	1-14-16
18	COASTAL FOREST RESOURCES CO (S)	1-14-53
19	MYERS HERBERT R JR	1-14-38
20	BAKER BOBBY (S)	1-14-49

ADJOINING OWNERS TABLE		
TRACT	SURFACE OWNER	TAX PARCEL
A	RITCHEA JAMES & JORETTA	12-14-4
B	LASURE MICHAEL E	12-14-14
C	PITOSCIA WILLIAM R REVOCABLE LIVING TRUST	12-14-16
D	PITOSCIA WILLIAM R REVOCABLE LIVING TRUST	12-14-27
E	CHRISTY MICHAEL M JR ETAL; HALL SUSAN	12-15-25
F	LEMASTERS HAROLD E & BETTY L	12-15-31
G	MELLOTT TERREL	1-9-14
H	MELLOTT SHIRLEY	1-9-15
I	DALLISON LUMBER INC	1-9-16
J	MELLOTT EDWARD NOEL HRS	1-9-5
K	MELLOTT STEVEN B & JEFFERY C L/E MELOTT SHIRLEY	1-10-22
L	WYKERT ERIC D	1-10-23
M	MCCRAY LINDA ETAL	1-10-33
N	RICHTER ROMNEY & CAROL	1-10-33.1
O	WYKERT WAYNE	1-10-45.2
P	WYKERT WAYNE	1-10-45.1
Q	COASTAL FOREST RESOURCES CO	1-10-47
R	CAIN VALERIE ETAL	1-14-2
S	BOWYER DAVID E	1-14-13.1
T	POOLE CEMETERY	1-14-14
U	CADLE EARNEST HOWARD LIVING TRUST	1-14-15
V	COASTAL FOREST RESOURCES CO	1-14-3
W	COASTAL FOREST RESOURCES CO	1-14-25.1
X	COASTAL FOREST RESOURCES CO	1-14-17
Y	HOLT JAMES H	1-14-26
Z	MASON KENETH R & JENNIFER L	1-14-28
A2	MYERS DONNA J; OWENS-MYERS ALLEN	1-14-39
B2	MYERS DONNA J; OWENS-MYERS ALLEN	1-14-40
C2	BAKER BOBBY	1-14-48
D2	DENT BILLY RAY	1-14-50
E2	BAKER BOBBY	1-14-51
F2	BAKER BOBBY	1-14-47
G2	STACKPOLE LORETTA	1-14-37
H2	COASTAL FOREST RESOURCES CO	1-14-55
I2	ELTON CLARICE B ETAL	1-14-54
J2	MCELROY GEORGE F; BARTH GOLDIE	1-14-35
K2	CADLE EARNEST HOWARD LIVING TRUST	1-14-57
L2	CAIN FLOYD D	1-14-11
M2	CAIN SAMUEL HRS	1-13-10
N2	BYLER GARRY L; WRIGHT DAVID W, CSONKA DONNA	1-13-9
O2	WYKERT LEWIS EST & ALBERTA (ALBERTA WYKERT - LIFE EST)	1-13-5
P2	HUGGINS FAMILY IRREVOCABLE TRUST	1-9-10
Q2	WOOD RYAN A	1-9-11.1
R2	WYKERT JAMES	1-9-11.2
S2	WYKERT LEWIS N JR & DIANN L	1-9-11.5
T2	WYKERT LEWIS N JR & DIANN L	1-9-11.3
U2	WYKERT JAMES E & JR LEWIS N	1-9-11.4
V2	THOMAS CALEB M & VICTORIA M	1-9-2
W2	DALLISON LUMBER COMPANY INC	1-9-7
X2	RICHMAN TROY	1-9-3.1
Y2	CECIL RANDY M & JANETS	12-18-36
Z2	REED VICKY ANN	1-9-3
A3	BECKER ERICK D & PHYLLIS	12-18-7
B3	BALLOUZ A C	12-14-35
C3	BLAKE RYAN ETAL L/E BLAKE PAUL J	12-14-34
D3	GODDARD CATHERINE L & LEDERGERBER JAMES M	12-14-24
E3	GODDARD CATHERINE L & LEDERGERBER JAMES M	12-14-23

10/17/2025

REVISIONS:

COMPANY:



OPERATOR'S RIDGETOP LAND VENTURES WTZ

DATE: 06-26-2025

WELL #: 8H

DRAWN BY: N. MANO

DISTRICT: PROCTOR

COUNTY: WETZEL

STATE: WV

SCALE: N/A

DRAWING NO: WELL LOCATION PLAT 4