

JACKSON SURVEYING
INC.

2413 EAST PIKE ST. # 112
Clarksburg, WV 26302
304-623-5851

Latitude: 39°40'00" SURFACE HOLE 1879'
Latitude: 39°40'00" BOTTOM HOLE 2,596'

SURFACE HOLE LOCATION (SHL):

UTM (NAD83, ZONE 17, METERS):
NORTHING: 4,390,717.301
EASTING: 528,018.953

LANDING POINT (LPL):




UTM (NAD83, ZONE 17, METERS):
NORTHING: 4,390,411.882
EASTING: 527,788.188

BOTTOM HOLE LOCATION (BHL):

UTM (NAD83, ZONE 17, METERS):
NORTHING: 4,387,066.257
EASTING: 531,389.425

LINE	BEARING	DISTANCE	DESCRIPTION	MONUMENT
L1	N 50°44'52" W	1731.53'	SHL TO LANDMARK	FD 1/2" REBAR
L2	N 47°41'14" E	883.91'	SHL TO LANDMARK	FD 1/2" REBAR
L3	S 25°33'05" E	984.69'	AZL3 TO BHL	
LINE	BEARING	DISTANCE	CURVE LENGTH	DESCRIPTION
L3	S 37°04'25" W	1255.89'	1,989.25'	SHL TO LPL

GRID NORTH
UTM, NAD83 DATUM, ZONE 17, US FT

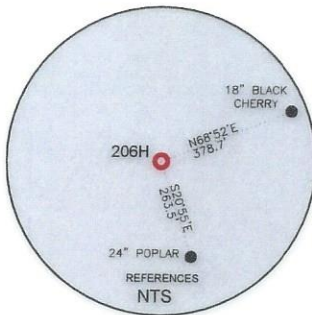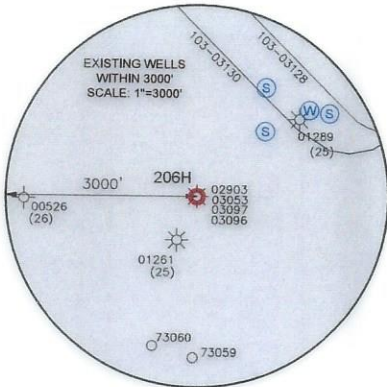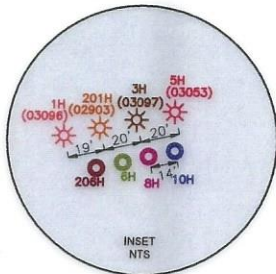

WELL RESTRICTIONS

1. NO OCCUPIED DWELLINGS > 2500 SQ FT. WITHIN 625 FEET OF CENTER OF PAD.
2. NO AGRICULTURE BUILDINGS > 2500 SQ FT. WITHIN 625 FEET OF CENTER OF PAD.
3. NO WATER WELLS OR DEVELOPED SPRINGS ARE WITHIN 250 FEET OF PROPOSED WELL.
4. NO PERENNIAL STREAMS, LAKES, PONDS, OR RESERVOIRS WITHIN 100 FEET OF THE LIMITS OF DISTURBANCE.
5. NO NATURALLY PRODUCING TROUT STREAM WITHIN 300 FEET OF LIMITS OF DISTURBANCE.
6. NO GROUND INTAKE OR PUBLIC WATER SUPPLY WITHIN 1000 FEET OF WELL PAD, LIMITS OF DISTURBANCE, E & S CONTROLS OR PUBLIC WATER SUPPLY.


NOTES ON SURVEY

1. SURFACE AND ROYALTY OWNER INFORMATION AND THEIR BOUNDARIES SHOWN HEREON WERE PLOTTED FROM DEEDS AND/OR TAX PARCEL MAPS PROVIDED BY CLIENT AND/OR FIELD LOCATIONS.
2. THIS PLAT DOES NOT REPRESENT A BOUNDARY SURVEY OF THE PARCELS SHOWN HEREON.
3. ALL INSETS ARE GRID NORTH UNLESS OTHERWISE DEPICTED.

I, THE UNDERSIGNED, HEREBY CERTIFY THAT THIS PLAT IS CORRECT TO THE BEST OF MY KNOWLEDGE AND BELIEF AND SHOWS ALL THE INFORMATION REQUIRED BY LAW AND REGULATIONS ISSUED AND PRESCRIBED BY THE DEPARTMENT OF ENVIRONMENTAL PROTECTION.

P.S. 708

David L Jackson

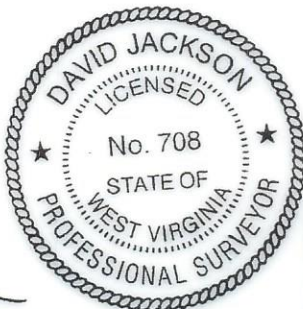

2000 0 2000

GRAPHIC SCALE IN FEET

COMPANY:

expand



(+) DENOTES LOCATION OF WELL ON UNITED STATES TOPOGRAPHIC MAPS

WVDEP
OFFICE OF OIL & GAS
601 57TH STREET
CHARLESTON, WV 25034

MINIMUM DEGREE OF ACCURACY: 1/200
PROVEN SURVEY SOURCE OF GRADE GPS ELEVATION: (NAVD 88, US FT)

RIDGETOP LAND VENTURES WTZ

OPERATOR'S WELL #: 206H

API WELL #: 47 103 03764
STATE COUNTY PERMIT

WELL TYPE: OIL ☐ WASTE DISPOSAL ☐ PRODUCTION ☒ DEEP ☐ GAS ☒ LIQUID INJECTION ☐ STORAGE ☐ SHALLOW ☒

WATERSHED: RUSH RUN OF FISH CREEK (HUC-10)

ELEVATION: 1435.7'

DISTRICT: PROCTOR

COUNTY: WETZEL

QUADRANGLE: WILEYVILLE, WV

SURFACE OWNER: RIDGETOP CAPITAL VI LP

ACREAGE: ±173.00

OIL & GAS ROYALTY OWNER: RIDGETOP CAPITAL VI LP

ACREAGE: ±173.00

DRILL ☒ DRILL DEEPER ☐ REDRILL ☐ FRACTURE OR STIMULATE ☒ PLUG OFF OLD FORMATION ☐ PERFORATE NEW FORMATION ☐

CONVERT ☐ PLUG & ABANDON ☐ CLEAN OUT & REPLUG ☐ OTHER CHANGE ☐ (SPECIFY)

TARGET FORMATION: MARCELLUS

ESTIMATED DEPTH: 7,511' 10/17/2025

WELL OPERATOR: EXPAND OPERATING LLC

DESIGNATED AGENT: BRITTANY WOODY

ADDRESS: 1300 FORT PIERPONT ROAD, SUITE 200

ADDRESS: 1300 FORT PIERPONT ROAD, SUITE 200

CITY: MORGANTOWN STATE: WV ZIP CODE: 26508

CITY: MORGANTOWN STATE: WV ZIP CODE: 26508

LEGEND:

- PROPOSED SURFACE HOLE / BOTTOM HOLE
- EXISTING / PRODUCING WELLHEAD
- LPL LANDING POINT LOCATION
- EXISTING WATER WELL
- EXISTING SPRING
- SURVEYED BOUNDARY
- DRILLING UNIT
- LEASE BOUNDARY
- PROPOSED PATH

REVISIONS:

DATE: 06-26-2025


DRAWN BY: N. MANO

SCALE: 1" = 2000'

DRAWING NO:


WELL LOCATION PLAT

JACKSON SURVEYING
INC.
2413 EAST PIKE ST. # 112
Clarksburg, WV 26302
304-623-5851

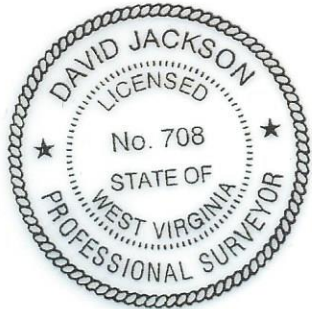



I, THE UNDERSIGNED, HEREBY CERTIFY THAT THIS PLAT IS CORRECT TO THE BEST OF MY KNOWLEDGE AND BELIEF AND SHOWS ALL THE INFORMATION REQUIRED BY LAW AND REGULATIONS ISSUED AND PRESCRIBED BY THE DEPARTMENT OF ENVIRONMENTAL PROTECTION.

P.S. 708 *David L Jackson*

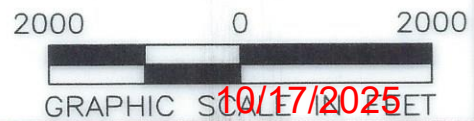

REVISIONS:		COMPANY:				
		OPERATOR'S			RIDGETOP LAND VENTURES WTZ	DATE: 06-26-2025
		WELL #:			206H	DRAWN BY: N. MANO
		DISTRICT:		COUNTY:	STATE:	SCALE: N/A
		PROCTOR		WETZEL	WV	DRAWING NO:
						WELL LOCATION PLAT 2

JACKSON SURVEYING
INC.
2413 EAST PIKE ST. # 112
Clarksburg, WV 26302
304-623-5851

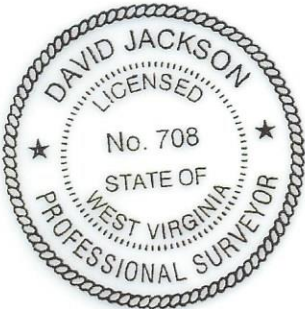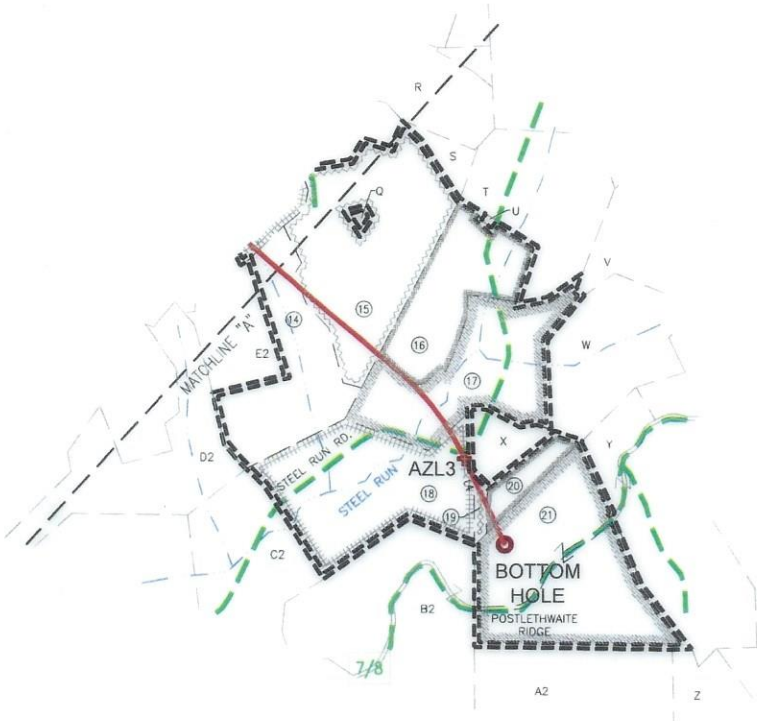

I, THE UNDERSIGNED, HEREBY CERTIFY THAT THIS PLAT IS
CORRECT TO THE BEST OF MY KNOWLEDGE AND BELIEF AND SHOWS
ALL THE INFORMATION REQUIRED BY LAW AND REGULATIONS ISSUED
AND PRESCRIBED BY THE DEPARTMENT OF ENVIRONMENTAL PROTECTION.

P.S. 708

David L Jackson



REVISIONS:	COMPANY:			
	OPERATOR'S			RIDGETOP LAND VENTURES WTZ
	WELL #:			206H
	DISTRICT:	COUNTY:	STATE:	DATE: 06-26-2025
	PROCTOR	WETZEL	WV	DRAWN BY: N. MANO
				SCALE: N/A
				DRAWING NO:
				WELL LOCATION PLAT 3

JACKSON SURVEYING
INC.
2413 EAST PIKE ST. # 112
Clarksburg, WV 26302
304-623-5851

WELL BORE TRACTS		
TRACT	SURFACE OWNER (S) / ROYALTY OWNER (R)	TAX PARCEL
1	RIDGETOP CAPITAL VI LP (S)/(R)	12-14-25
TRACT	SURFACE OWNER (S)	TAX PARCEL
2	BALLOUZ A C (S)	12-14-35
3	CECILAARON C & TRINA LEA; L/E CECIL ROBERT L (S)	12-15-33
4	CECIL MARSHALL L/E CECIL RANDY M & JANET S (S)	12-18-36
5	THOMAS CALEB M & VICTORIA M (S)	1-9-2
6	HUGGINS FAMILY IRREVOCABLE (S)	1-9-10
7	WOOD RYAN A (S)	1-9-11.1
8	WYKERT JAMES (S)	1-9-11.2
9	WYKERT LEWIS N EST (ALBERTA WYKERT - LIFE) (S)	1-9-11
10	WYKERT LEWIS EST & ALBERTA (ALBERTA WYKERT - LIFE EST) (S)	1-13-5
11	BYLER GARRY L; WRIGHT DAVID W, CONKA DONNA (S)	1-13-9
12	CAIN SAMUEL HRS (S)	1-13-10
13	CAIN FLOYD D (S)	1-14-11
14	CADLE EARNEST HOWARD LIVING TRUST (S)	1-14-57
15	CAIN FLOYD D (S)	1-14-13
16	CADLE EARNEST H LIVING TRUST (S)	1-14-24
17	CADLE EARNEST HOWARD LIVING TRUST (S)	1-14-16
18	MCELROY GEORGE F; BARTH GOLDIE (S)	1-14-35
19	MCELROY GEORGE F & BARTH GOLDIE (S)	1-14-22
20	COASTAL FOREST RESOURCES CO (S)	1-14-55
21	STACKPOLE LORETTA (S)	1-14-37

ADJOINING OWNERS TABLE		
TRACT	SURFACE OWNER	TAX PARCEL
A	LASURE MICHAEL E	12-14-14
B	PITOSCIA WILLIAM R REVOCABLE LIVING TRUST	12-14-16
C	PITOSCIA ANTHONY A & DAVID T	12-14-26
D	LEMASTERS HAROLD E & BETTY L	12-15-31
E	MELLOTT TERREL	1-9-14
F	RICHMAN TROY M	1-9-4
G	DALLISON LUMBER COMPANY INC	1-9-7
H	MELLOTT EDWARD NOEL HRS	1-9-6
I	JARRELL WILMA & JEFFREY	1-9-12
J	WYKERT LEWIS N JR & DIANN L	1-9-11.5
K	WYKERT LEWIS N JR & DIANN L	1-9-11.3
L	WYKERT JAMES E & JR LEWIS N	1-9-11.4
M	JARRELL WILMA & JEFFREY	1-9-13
N	CAIN SAMUEL EST & CAIN VALERIE	1-10-46
O	CAIN SAMUEL EST & CAIN VALERIE	1-14-1
P	CAIN FLOYD D	1-14-12
Q	POOLE CEMETERY	1-14-14
R	CAIN VALERIE ETAL	1-14-2
S	BOWYER DAVID E	1-14-13.1
T	CADLE EARNEST H LIVING TRUST	1-14-25
U	CADLE EARNEST HOWARD	1-14-15
V	COASTAL FOREST RESOURCES CO	1-14-17
W	COASTAL FOREST RESOURCES CO	1-14-53
X	ELTON CLARICE B ET AL	1-14-54
Y	MYERS HERBERT R JR	1-14-38
Z	BAKER BOBBY	1-14-47
A2	BAKER BOBBY LEE; WRIGHT DONNA	1-14-46
B2	THOMAS JACK W	1-14-36
C2	CHANNELL RONALD F & VIVIAN J	1-14-34
D2	CHANNELL RONALD F & VIVIAN J	1-13-26
E2	WYKERT WAYNE E; WYKERT WAYNE E II	1-14-20
F2	WYKERT WAYNE E; WYKERT WAYNE E II	1-13-19
G2	WYKERT WAYNE E; WYKERT WAYNE E II	1-13-18
H2	RAY CHRISTOPHER & KAREN; HAY L WAYNE II & BRENDA	1-13-17
I2	RAY CHRISTOPHER & KAREN; HAY L WAYNE II & BRENDA	1-13-16
J2	HARTWIG A RAY EST; PHILLIPS TERRY A & CATHLENE L	1-13-14
K2	PHILLIPS TERRY A & CATHLENE L	1-13-14.1
L2	MORRIS PATRICK L	1-13-4
M2	DORTON BOBBY J & DEBORAH G	1-13-1
N2	RIGGS MILLARD F SR	1-9-9
O2	BEVER DARREN; BEVER DONALD A	1-9-1
P2	BEVER DARREN & DONALD	1-9-3.4
Q2	RICHMAN TROY	1-9-3.1
R2	REED VICKY ANN	1-9-3
S2	BECKER ERICK D & PHYLLIS	12-18-7
T2	BLAKE RYAN ETAL; L/E BLAKE PAUL J	12-14-34
U2	GODDARD CATHERINE L & LEDERGERBER JAMES M	12-14-24
V2	GODDARD CATHERINE L & LEDERGERBER JAMES M	12-14-23
W2	RITCHEA JAMES & JORETTA	12-14-4

10/17/2025

REVISIONS:	COMPANY:		
	OPERATOR'S	RIDGETOP LAND VENTURES WTZ	
	WELL #:	206H	
	DISTRICT:	COUNTY:	STATE:
	PROCTOR	WETZEL	WV
			DATE: 06-26-2025
			DRAWN BY: N. MANO
			SCALE: N/A
			DRAWING NO:
			WELL LOCATION PLAT 4