

Topo Quad: Hundred

RECEIVED
Office of Oil and

Scale: 1"=1000'

4710303803

County: Wetzel

DEC 29 2025

Date: March 28, 2024

District: Church


WV Department of
Environmental Protection

Project NO: _____

NEXTWAVE WELL PAD

Water

28 Potential Water Sources Within 2500'

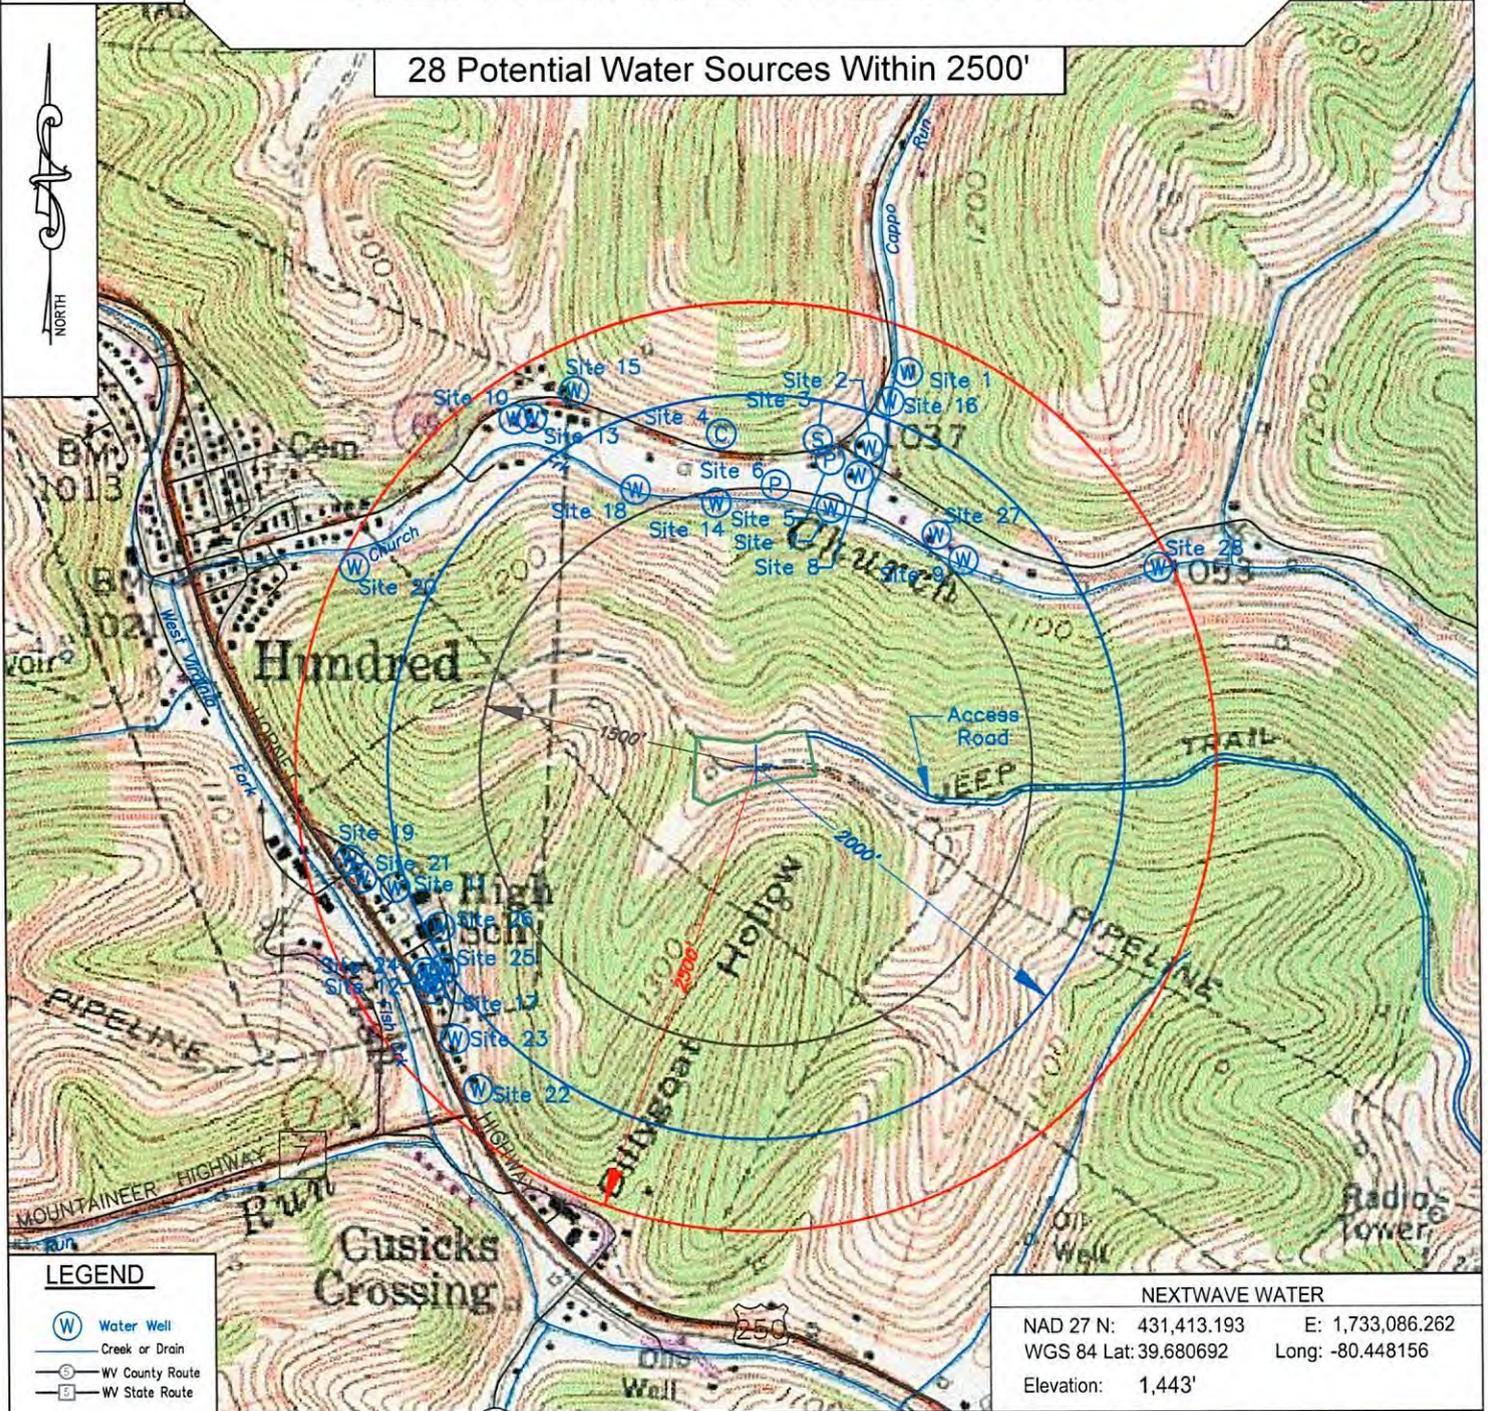



Keystone Consultants, LLC
32 East Main Street
Carnegie, PA 15106
412 278-2100

Prepared For:
EQT Production Company
400 Woodcliff Drive
Canonsburg, PA 15317



02/06/2026

Nextwave EFT 3H
Nextwave EFT
EQT Production Company

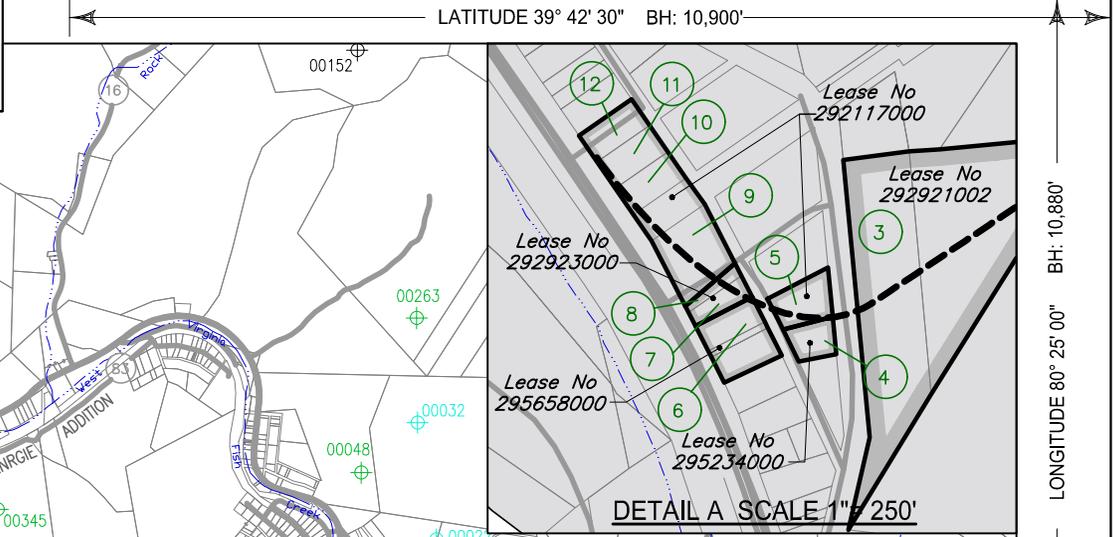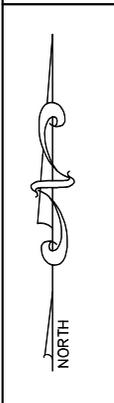

- NOTES ON SURVEY**
- COORDINATES SYSTEM IS UTM, NAD 83 DATUM, ZONE 17, U.S. FOOT AND WELL COORDINATES ESTABLISHED USING SURVEY GRADE GPS.
 - SURFACE AND ROYALTY OWNER INFORMATION AND THEIR BOUNDARIES SHOWN HEREON WERE PLOTTED FROM DEEDS AND/OR TAX PARCEL MAPS PROVIDED BY CLIENT AND FIELD LOCATIONS.
 - THIS PLAT DOES NOT REPRESENT A BOUNDARY SURVEY OF THE PARCELS SHOWN HEREON.
 - NO DWELLINGS AND BUILDINGS WITHIN 625 FEET OF PROPOSED OF CENTER OF PAD.
 - NO WATER WELLS OR DEVELOPED SPRINGS WITHIN 250 FEET OF PROPOSED WELL.
 - NO PERENNIAL STREAMS, LAKES, PONDS, RESERVOIRS OR WETLANDS WITHIN 100 FEET OF THE LIMITS OF DISTURBANCE.
 - NO NATURALLY PRODUCING TROUT STREAM WITHIN 300 FEET OF LIMITS OF DISTURBANCE.

- LEGEND**
- ⊕ Active Well Location
 - ⊕ Plugged Well Location
 - ⊕ Abandoned Well
 - ① Surface Tract Identification
 - Proposed Gas Well
 - ⊙ Located Corner, as noted
 - Surface Tract Lines (Surveyed)
 - - - Surface Tract Lines (Tax Map)
 - - - Reference Line
 - Lease Boundary
 - Creek or Drain
 - ⑤ WV County Route
 - ⑤ WV State Route

(⊕) Denotes Location of Well on United States Topographic Maps




I, the undersigned, hereby certify that this plat is correct to the best of my knowledge and belief and shows all the information required by law and the regulations issued and prescribed by the Department of Environmental Protection.

L. L. S. 2394

SEAL

FILE NO:
DRAWING NO:
SCALE: 1" = 2000'
MINIMUM DEGREE OF ACCURACY: 1:2500
PROVEN SOURCE OF ELEVATION: NGS CORS Station

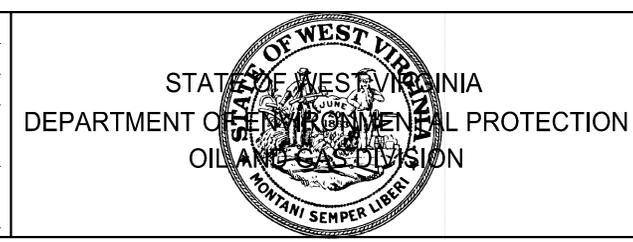


DATE: December, 10 20 25
OPERATORS WELL NO: Nextwave EFT 3H
API WELL NO
47 - 103 - 03803
STATE COUNTY PERMIT

WELL TYPE: OIL GAS LIQUID INJECTION WASTE DISPOSAL
(IF GAS) PRODUCTION: STORAGE DEEP SHALLOW
LOCATION ELEVATION: 1443' WATERSHED: West Virginia Fork Fish Creek QUADRANGLE: Hundred
DISTRICT: Church COUNTY: Wetzel
SURFACE OWNER: RDFS LLC ACREAGE: 98.1
ROYALTY OWNER: Three Rivers Royalty II, LLC, et al. LEASE NO: 119573002 ACREAGE: 95.95 ±
PROPOSED WORK: DRILL CONVERT DRILL DEEPER FRACTURE OR STIMULATE PLUG OFF OLD FORMATION
 PERFORATE NEW FORMATION OTHER PHYSICAL CHANGE IN WELL (SPECIFY)
 PLUG AND ABANDON CLEAN OUT AND REPLUG TARGET FORMATION: Marcellus ESTIMATED DEPTH: 7,776'


WELL OPERATOR: EQT Production Company DESIGNATED AGENT: Joseph C Mallow
ADDRESS: 2200 Energy Drive ADDRESS: 427 Midstate Drive
Canonsburg, PA 15317 Clarksburg, WV 26301

Nextwave EFT 3H
Nextwave EFT
EQT Production Company


Tract ID.	Tax Map No.	Parcel No.	County	District	Surface Tract Owner	Acres
1	7	5.0	Wetzel	Church	RDFS LLC	58.00
2	3	91.0	Wetzel	Hundred	GMO Forestry Fund 3 LP	1.16
3	3	81.0	Wetzel	Hundred	GMO Forestry Fund 3 LP	0.21
4	3	79.0	Wetzel	Hundred	Patricia A Plyler	0.09
5	3	78.0	Wetzel	Hundred	Wetzel County Board Of Education	0.13
6	3	66.0	Wetzel	Hundred	Myron J II & Mary K Seese	0.10
7	3	65.0	Wetzel	Hundred	John Watson Warner	0.06
8	3	64.0	Wetzel	Hundred	John Watson Warner	0.04
9	3	76.0	Wetzel	Hundred	Hundred School High School & Board of Education	0.66
10	3	59.0	Wetzel	Hundred	Board of Education	0.46
11	3	58.0	Wetzel	Hundred	Wetzel County Board Of Education	0.11
12	3	57.0	Wetzel	Hundred	Wetzel County Board Of Education	0.11

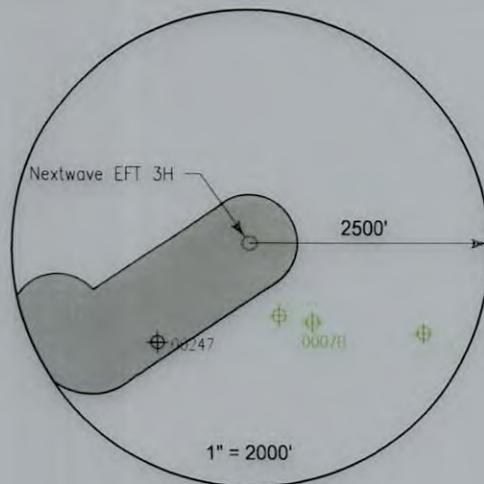

Lease	Owner	Acres
119573002	Three Rivers Royalty II, LLC, et al.	95.95 ac
292921002	John Bradley Shinn, et al.	4.04975 ac
295234000	Judith Shinn, et al.	0.076 ac
295658000	Mary Katherine Seese, et al.	0.226635 ac
292923000	John Watson Warner	0.0976 ac
292117000	Wetzel County Board of Education	0.977 ac

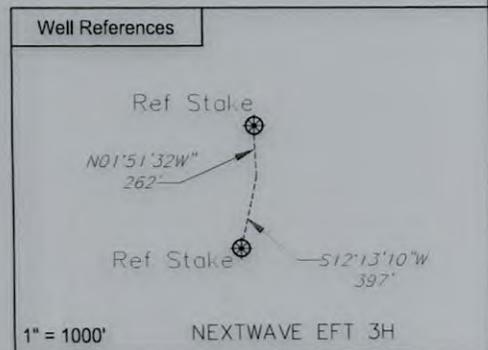

Notes:
 NEXTWAVE EFT 3H coordinates are
 NAD 27 N: 431,445.004 E: 1,733,054.958
 NAD 27 Lat: 39.680696 Long: -80.448466
 NAD 83 UTM N: 4,392,473.139 E: 547,314.368
 NEXTWAVE EFT 3H Bottom Hole coordinates are
 NAD 27 N: 430,622.837 E: 1,731,040.973
 NAD 27 Lat: 39.678380 Long: -80.455591
 NAD 83 UTM N: 4,392,212.414 E: 546,704.958
 West Virginia Coordinates system of 1927 (North Zone)
 based upon Differential GPS Measurements
 Plat orientation, Corner and well ties are based upon
 the grid north meridian
 Well location references are based upon the grid north
 meridian.
 UTM coordinates are NAD83, Zone 17, Meters.

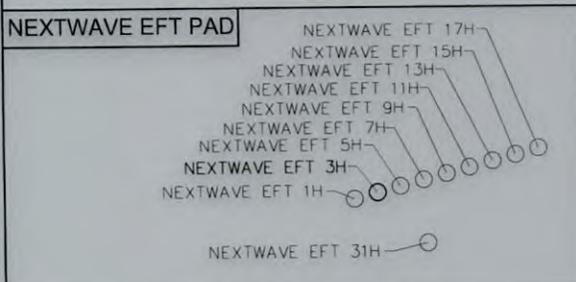

I, the undersigned, hereby certify that this plat is correct to the best of my knowledge and belief and shows all the information required by law and the regulations issued and prescribed by the Department of Environmental Protection.

L. L. S. 2394
 L. L. S. 2394



FILE NO: _____
 DRAWING NO: _____
 SCALE: 1" = 1000'
 MINIMUM DEGREE OF ACCURACY: 1:2500
 PROVEN SOURCE OF ELEVATION: NGS CORS Station



DATE: December, 10 20 25
 OPERATORS WELL NO: Nextwave EFT 3H
 API WELL NO: 47 - 103 - D3803
 STATE COUNTY PERMIT

WELL TYPE: OIL GAS LIQUID INJECTION WASTE DISPOSAL
 (IF GAS) PRODUCTION: STORAGE DEEP SHALLOW
 LOCATION ELEVATION: 1443' WATERSHED: West Virginia Fork Fish Creek QUADRANGLE: Hundred
 DISTRICT: Church COUNTY: Wetzel
 SURFACE OWNER: RDFS LLC ACREAGE: 95.95 ±
 ROYALTY OWNER: Three Rivers Royalty II, LLC, et al. LEASE NO: 119573002 ACREAGE: 95.95 ±
 PROPOSED WORK: DRILL CONVERT DRILL DEEPER FRACTURE OR STIMULATE PLUG OFF OLD FORMATION
 PERFORATE NEW FORMATION OTHER PHYSICAL CHANGE IN WELL (SPECIFY)
 PLUG AND ABANDON CLEAN OUT AND REPLUG TARGET FORMATION: Marcellus ESTIMATED DEPTH: 7,776'
 WELL OPERATOR: EQT Production Company DESIGNATED AGENT: Joseph C Mallow
 ADDRESS: 2200 Energy Drive ADDRESS: 427 Midstate Drive
 Canonsburg, PA 15317 Clarksburg, WV 26301