

Surface: Clarence F Jolliffe and Miss Grace Jolliffe.
 Address Clarence F. Jolliffe, Knob Fork, Wetzel Co., W.Va.

Pittsburgh Coal: Formerly Knob Fork Coal & Coke Co. 47 ⁹³/₁₆₀ a
 Sold to state for Taxes in 1928. Title is still in State of West Virginia.

New Location
 Drill Deeper
 Abandonment

✓ JUL - 1 1947

3.11 3.16 W
 0.65

Map N 79

N 15 E 4

Company Zogg-Randall Supply Co.
 Address Owensboro, Ky.
 Farm Haines-Glover
 Tract Acres 68 ³/₄ Lease No. _____
 Well (Farm) No. 1 Serial No. _____
 Elevation (Spirit Level) Former Floor = 1045.24
Ground = 1047.24
 Quadrangle LITTLETON
 County Wetzel District Center
 Engineer Ernest C. Tabler
 Engineer's Registration No. _____
 File No. _____ Drawing No. _____
 Date April 24th 1947 Scale 1" = 400 Feet

STATE OF WEST VIRGINIA
 DEPARTMENT OF MINES
 OIL AND GAS DIVISION
 CHARLESTON

WELL LOCATION MAP
 FILE NO. Wet-583-A

+ Denotes location of well on United States Topographic Maps, scale 1 to 62,500, latitude and longitude lines being represented by border lines as shown.

- Denotes one inch spaces on border line of original tracing.



STATE OF WEST VIRGINIA
DEPARTMENT OF MINES
OIL AND GAS DIVISION

1057

AD 583 A

WELL RECORD

Oil or Gas Well **Oil & Gas**
(KIND)

Permit No. _____

Company **Randall Egg Supply Company**

Address **Box 526, Charleston, W. Va.**

Farm **Haines-Glover** Acres **68 3/4**

Location (waters) **Camp Run**

Well No. **One (1)** Elev. **1043.24**

District **Center** County **Netzel**

The surface of tract is owned in fee by **Clarence P. Jolliffe & Grace Jolliffe** Address **Knob Park, W. Va.**

Mineral rights are owned by **Pittsburgh Coal sold to State of W. Va. for tax**

Drilling commenced _____

Drilling completed **April 21, 1904**

Date Shot **See Below** From _____ To _____

With _____

Casing and Tubing	Used in Drilling	Left in Well	Packers
Size			
16			Kind of Packer
13			
10	205'	205'	Size of
8 1/4	1307'	535'	
6 1/2	2017'	2017'	Depth set
5 3/16	2430'	2430'	
3			Perf. top
2	2917'	2917'	Perf. bottom
Liners Used			Perf. top
			Perf. bottom

Open Flow _____ /10ths Water in _____ Inch

_____ /10ths Merc. in _____ Inch

Volume _____ Cu. Ft.

Rock Pressure _____ lbs. _____ hrs.

Oil _____ bbls., 1st 24 hrs.

Fresh water _____ feet _____ feet

Salt water **1642** feet **1960** feet


CASING CEMENTED _____ SIZE _____ No. Ft. _____ Date _____

COAL WAS ENCOUNTERED AT **723** FEET **72** INCHES

813 FEET **96** INCHES FEET INCHES

FEET INCHES FEET INCHES

Formation	Color	Hard or Soft	Top	Bottom	Oil, Gas or Water	Depth Found	Remarks
Mapletown Coal			723	729			
Pittsburgh Coal			813	821			
Little Dunkard			1172	1197			
1st Salt Sand			1610	1672	Water	1642	
2nd Salt Sand			1745	1806			
Maxon Sand			1960	1960	Water	1960	
Big Lime			1985	2041			
Big Injun Sand			2041	2266	Gas	2067	
Stray Sand			2326	2360			
Garden Sand			2362	2900	Oil	2374	Show
					Oil	2394	
Total Depth				2917			
SHOT RECORDED							
			April 23rd, 1904	Shot with 20 qts. Top Shot,		2394'	
			Dec. 23rd, 1907	" " 20 " " "		2374'	
			Dec. 23rd, 1907	" " 20 " " "		2394'	
			Sept. 6th, 1916	" " 40 " " "		2392'	

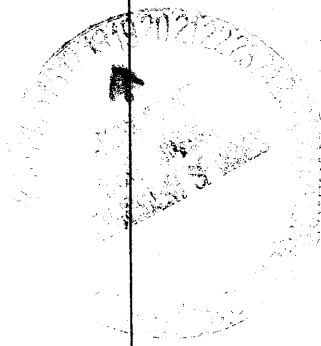

AFFIDAVIT OF PLUGGING AND FILLING WELL

AFFIDAVIT SHOULD BE MADE IN TRIPPLICATE AND ONE COPY OF THE AFFIDAVIT AND ONE COPY OF THE STATE OF WEST VIRGINIA WELL OPERATOR AND THE TOWN CITY AND STRAY CODE AS IT NOW READ SHOULD BE FILED AT THE COUNTY CLERK'S OFFICE IN THE COUNTY WHERE THE WELL IS LOCATED

Coal sold to State of W. Va. for Taxes

Randall-Koss Supply Co.

Box 626, Charleston, W. Va.

Clarence F. Joliffe,

Wetzel

County

Trach Park, Wetzel Co., W. Va.

Well No. 1

Shinn-Glover

Farm

STATE INSPECTOR SUPERVISING PLUGGING Silver H. Lindberg

AFFIDAVIT

STATE OF WEST VIRGINIA

County of

High Clay

and D. E. Fox

being first duly sworn according to law depose and say that they are experienced in the work of plugging and filling of coal wells and were employed by Randall-Koss Supply Co. as well operators, and participated in the work of plugging and filling the above well, that said work was commenced on the 17th day of October, 1941, and that the well was plugged and filled in the following manner:

BAND OR ZONE NUMBER	FILLING MATERIAL	FEET		PLUGS USED	CASING	
		START	END		FEET	FEET LEFT IN
Gordon Sand		2000	2222			
Stray Sand		2220	2236			
	Bridge set at		2224			
	Clay	2224	2324			
	Rock	2324	2521			
	Cement	2521	2516	2 1/2" 2500		
	Bridge set at		2224			
Big Injun Sand	Clay	2224	2080			
	Cement	2080	2040			
Big Injun	Clay	2040	1928			2017
Hayes Sand	Clay	1928	1920			
2nd Salt Sand	Clay	1920	1748			
1st Salt Sand	Clay	1748	1590			
	Cement	1590	1580			
	Wood Plug		272	2 1/4" Wood		
COAL SEAMS	Continued on reverse side			DESCRIPTION OF MONUMENT		
(NAME) Pittsburgh	Cement	851	793			
(NAME) Mapletown	"	789	703			
(NAME)						
(NAME)						

and that the work of plugging and filling said well was completed on the 2nd day of November, 1941.

And further deponents

Clarence F. Joliffe
D. E. Fox

Sworn to and subscribed before me this 2nd day of