

New Location...   
 Drill Deeper.....   
 Abandonment.....

Company QUAKER STATE OIL Co.  
 Address PARKERSBURG, W.VA.  
 Farm MALISSA F. KEFFER  
 Tract \_\_\_\_\_ Acres 38 Lease No. \_\_\_\_\_  
 Well (Farm) No. 1 Serial No. \_\_\_\_\_  
 Elevation (Spirit Level) 1306  
 Quadrangle MANNINGTON  
 County WETZEL District CHURCH  
 Engineer B. G. SAMPSON  
 Engineer's Registration No. 233  
 File No. \_\_\_\_\_ Drawing No. \_\_\_\_\_  
 Date MAY 9, 1950 Scale 1" = 400'

STATE OF WEST VIRGINIA  
 DEPARTMENT OF MINES  
 OIL AND GAS DIVISION  
 CHARLESTON

**WELL LOCATION MAP**  
 FILE NO. WET-856-A-1

+ Denotes location of well on United States Topographic Maps, scale 1 to 62,500, latitude and longitude lines being represented by border lines as shown.  
 - Denotes one inch spaces on border line of original tracing.





STATE OF WEST VIRGINIA  
DEPARTMENT OF MINES  
OIL AND GAS DIVISION

1303

806-A

WELL RECORD


Permit No. \_\_\_\_\_ Oil or Gas Well Oil  
(KIND)

Company Quaker State Oil Refining Corp.  
Address Box 1789 Parkersburg, West Virginia  
Farm Malissa F. Keiffer Acres 38  
Location (waters) Rush Run  
Well No. 1 Elev. 1306  
District Church County Wetzel  
The surface of tract is owned in fee by Robert Keiffer  
Address Hundred, W. Va.  
Mineral rights are owned by \_\_\_\_\_  
Address \_\_\_\_\_  
Drilling commenced 4/9/24  
Drilling completed 6/20/24  
Date Shot 6/21/24 From 2240 To 2248  
With \_\_\_\_\_  
Open Flow /10ths Water in \_\_\_\_\_ Inch  
/10ths Merc. in \_\_\_\_\_ Inch  
Volume \_\_\_\_\_ Cu. Ft.  
Rock Pressure \_\_\_\_\_ lbs. \_\_\_\_\_ hrs.  
Oil x bbls., 1st 24 hrs.  
Fresh water \_\_\_\_\_ feet  
Salt water 1866 feet

Casing and Tubing	Used in Drilling	Left in Well	Packers
Size			
16			Kind of Packer
13			
10		255	Size of
8 1/4		1478.1	
6 5/8		2214.11	Depth set
5 3/16			
3			Perf. top
2			Perf. bottom
Liners Used			Perf. top
			Perf. bottom

CASING CEMENTED \_\_\_\_\_ SIZE \_\_\_\_\_ No. Ft. \_\_\_\_\_ Date \_\_\_\_\_  
COAL WAS ENCOUNTERED AT 985 FEET \_\_\_\_\_ INCHES  
1076 FEET \_\_\_\_\_ INCHES FEET \_\_\_\_\_ INCHES  
FEET \_\_\_\_\_ INCHES FEET \_\_\_\_\_ INCHES

Formation	Color	Hard or Soft	Top	Bottom	Oil, Gas or Water	Depth Found	Remarks
Blands Coal			735	740			
Mapletown Coal			985	990			
Pittsburgh Coal			1076	1087			
Water				1088			
Upper cow run sand			1416	1430	Show oil - nice & light.		
Sand			1604	1700			
Gas showing			1614	1616			
Gas showing			1642	1644			
Gas showing			1653	1654			
Salt sand			1834	1875			
Water				1866	2 bailer after bit.		
Salt Sand			1898	1998			
Little coal				1994			
Sand, hard and close			2001	2075			
Gas			2054	2057			
Maxon Sand, hard & close			2215	2283			
Oil and Gas			2242	2248			
Big Lime			2287	2360			
Big Injun Sand			2360	2412			
Pay Sand				2368			
Break, dark, soft			2412	2438			
Sand, dark, hard			2438	2509	Last 20' nice sand and pebbly.		
Sand, dark, hard & close			2915	2940			
Sand, light, hard and close			3030	3058	Run 6-5/8" casing 7/3/24		
50' sand, light & hard			3062	3092	Hock wall packer		
30' sand, " " "			3118	3148	This well purchased from the Pittsbgh. & Va. Vas. Co. Sept. 18, 1924.		
Gordon Stray Sand hard & close			3152	3182			
Gordon Sand			3200	3268			
Nice Pay sand, show oil			3233	3237			
4th Sand, light & hard			3291	3311	Well drilled by L. Gillet		
5th Sand, light & shelly			3391	3418			
Byard Sand, light & hard			3468	3472			
Total Depth				3514			
Filled up to 2320 plug set 2343			set 2 wood plug 2270				
Set lead plug			2262				
Bottom hole for Maxon Sand Well			2262				

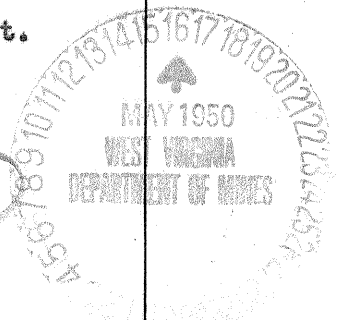

SEP - 9 1950



7  
70104

Church District, Wetzel County, W. Va.

Phila. Co. No. 5350.

Commenced, Apr. 14, 1924; completed, June 7, 1924.

Elevation, 1320' B.

Marion oil well.

On Rush Run.

Well sold to Delmar Oil Co. and completed by them as oil well at 2262', July 10, 1924, 5 bbls. daily.

Well abandoned June 9, 1924.

	Top.	Bottom.
Water at 255', 2 b. per hr.		
Bluff Sand	700	735
Sand (break, 878-821')	752	851
Pittsburgh Coal	1076	1087
Mud Sand (water, 1088')	1188	1224
Little Dunkard Sand	1465	1520
1 Salt Sand	1548	1589
2 Salt Sand (gas, 1614-42-44-show)	1604	1700
3 Salt Sand (gas, 1653-54-show)	1730	
<del>Oil</del> Break, 1730-1740'		
Salt Sand (water, 1866', 2 b. per hr.)	1834	1875
Salt Sand	1898	1988
Sand (gas show, 2054-57')	2001	2075
Marion Sand (oil, 2244-48'; gas, 2244-48'; water, 1 b. 6 hrs.)	2215	2283
Big Lime	2287	2360
Big Injun Sand (Break, 2412-2438')	2360	2590
Gantz (Bersea) Sand	2915	2940
Card, Gantz	3030	3058
50-Ft. Sand	3062	3092
30-Ft. Sand	3118	3148
Gordon Sand (oil, 3233-37', show)	3200	3268
4th Sand	3291	3311
5th (Bayard Stray) Sand	3391	3418
Bayard Sand	3468	3472
Total depth		3514