


47-107-00017

COUNTY/DISTRICT

WOOD/UNION

QUADRANGLE:

WILLOW ISLAND 7.5'

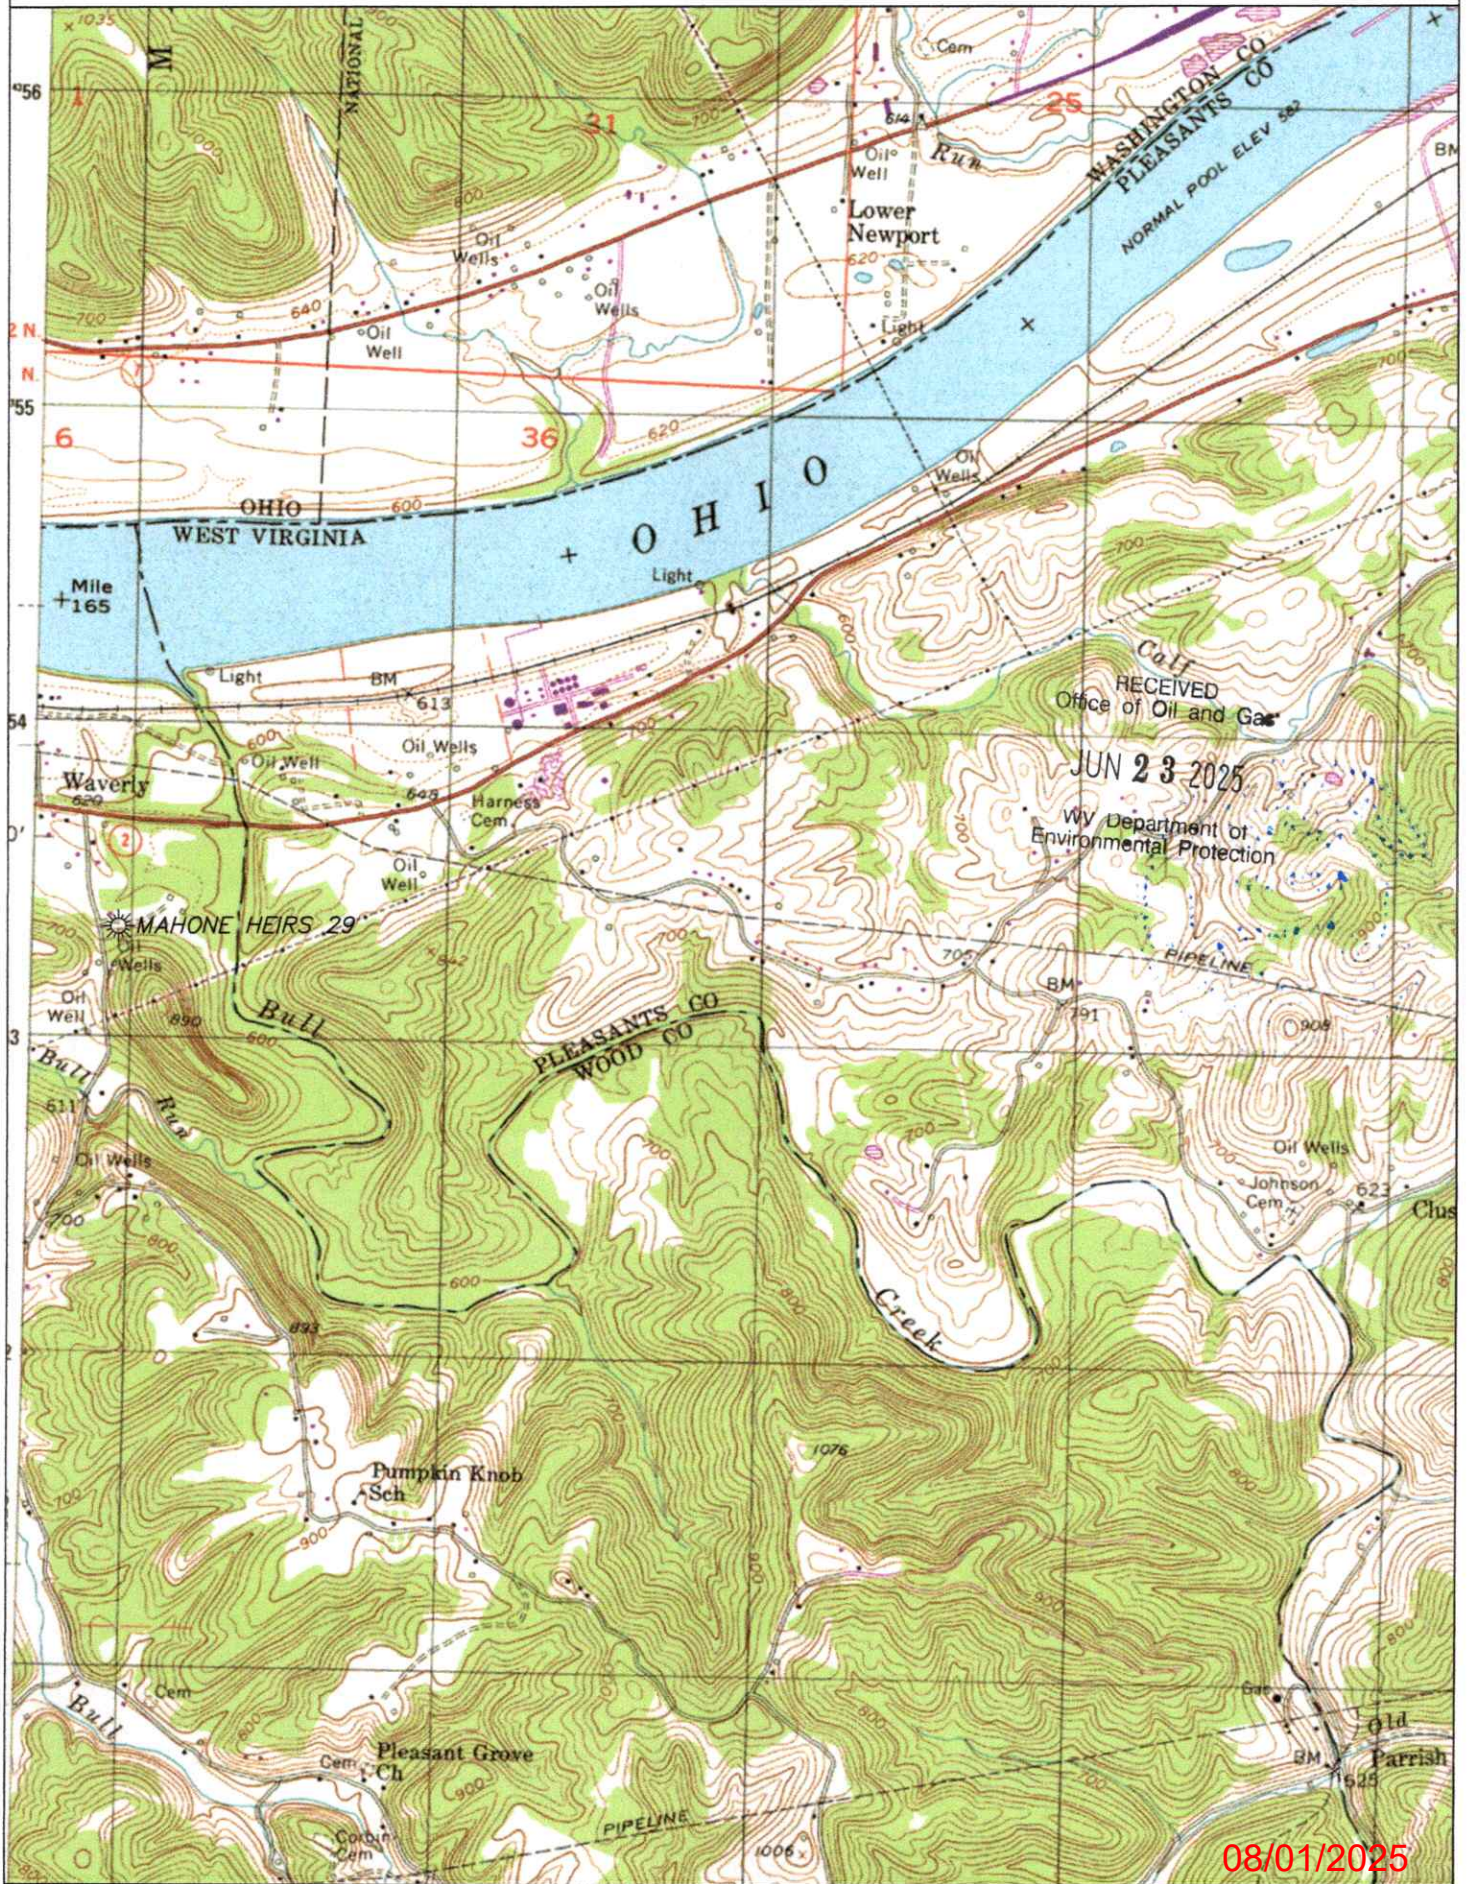

08/01/2025

WW-7
8-30-06



RECEIVED
Office of Oil and Gas
JUN 23 2025
WV Department of
Environmental Protection

West Virginia Department of Environmental Protection
Office of Oil and Gas
WELL LOCATION FORM: GPS

API: 47-107-00017 WELL NO.: 29
FARM NAME: Mahone Heirs
RESPONSIBLE PARTY NAME: _____
COUNTY: Wood DISTRICT: Union
QUADRANGLE: Willow Island 7.5'
SURFACE OWNER: Sterling Bunting
ROYALTY OWNER: Unknown
UTM GPS NORTHING: 4,353,570.452
UTM GPS EASTING: 467,970.315 GPS ELEVATION: 635.77'

The Responsible Party named above has chosen to submit GPS coordinates in lieu of preparing a new well location plat for a plugging permit or assigned API number on the above well. The Office of Oil and Gas will not accept GPS coordinates that do not meet the following requirements:

1. Datum: NAD 1983, Zone: 17 North, Coordinate Units: meters, Altitude: height above mean sea level (MSL) – meters.
2. Accuracy to Datum – 3.05 meters
3. Data Collection Method:

Survey grade GPS ☒ : Post Processed Differential _____

Real-Time Differential ☒

Mapping Grade GPS _____ : Post Processed Differential _____

Real-Time Differential _____

4. **Letter size copy of the topography map showing the well location.**


I the undersigned, hereby certify this data is correct to the best of my knowledge and belief and shows all the information required by law and the regulations issued and prescribed by the Office of Oil and Gas.


Signature _____

Title _____

Date _____

08/01/2025

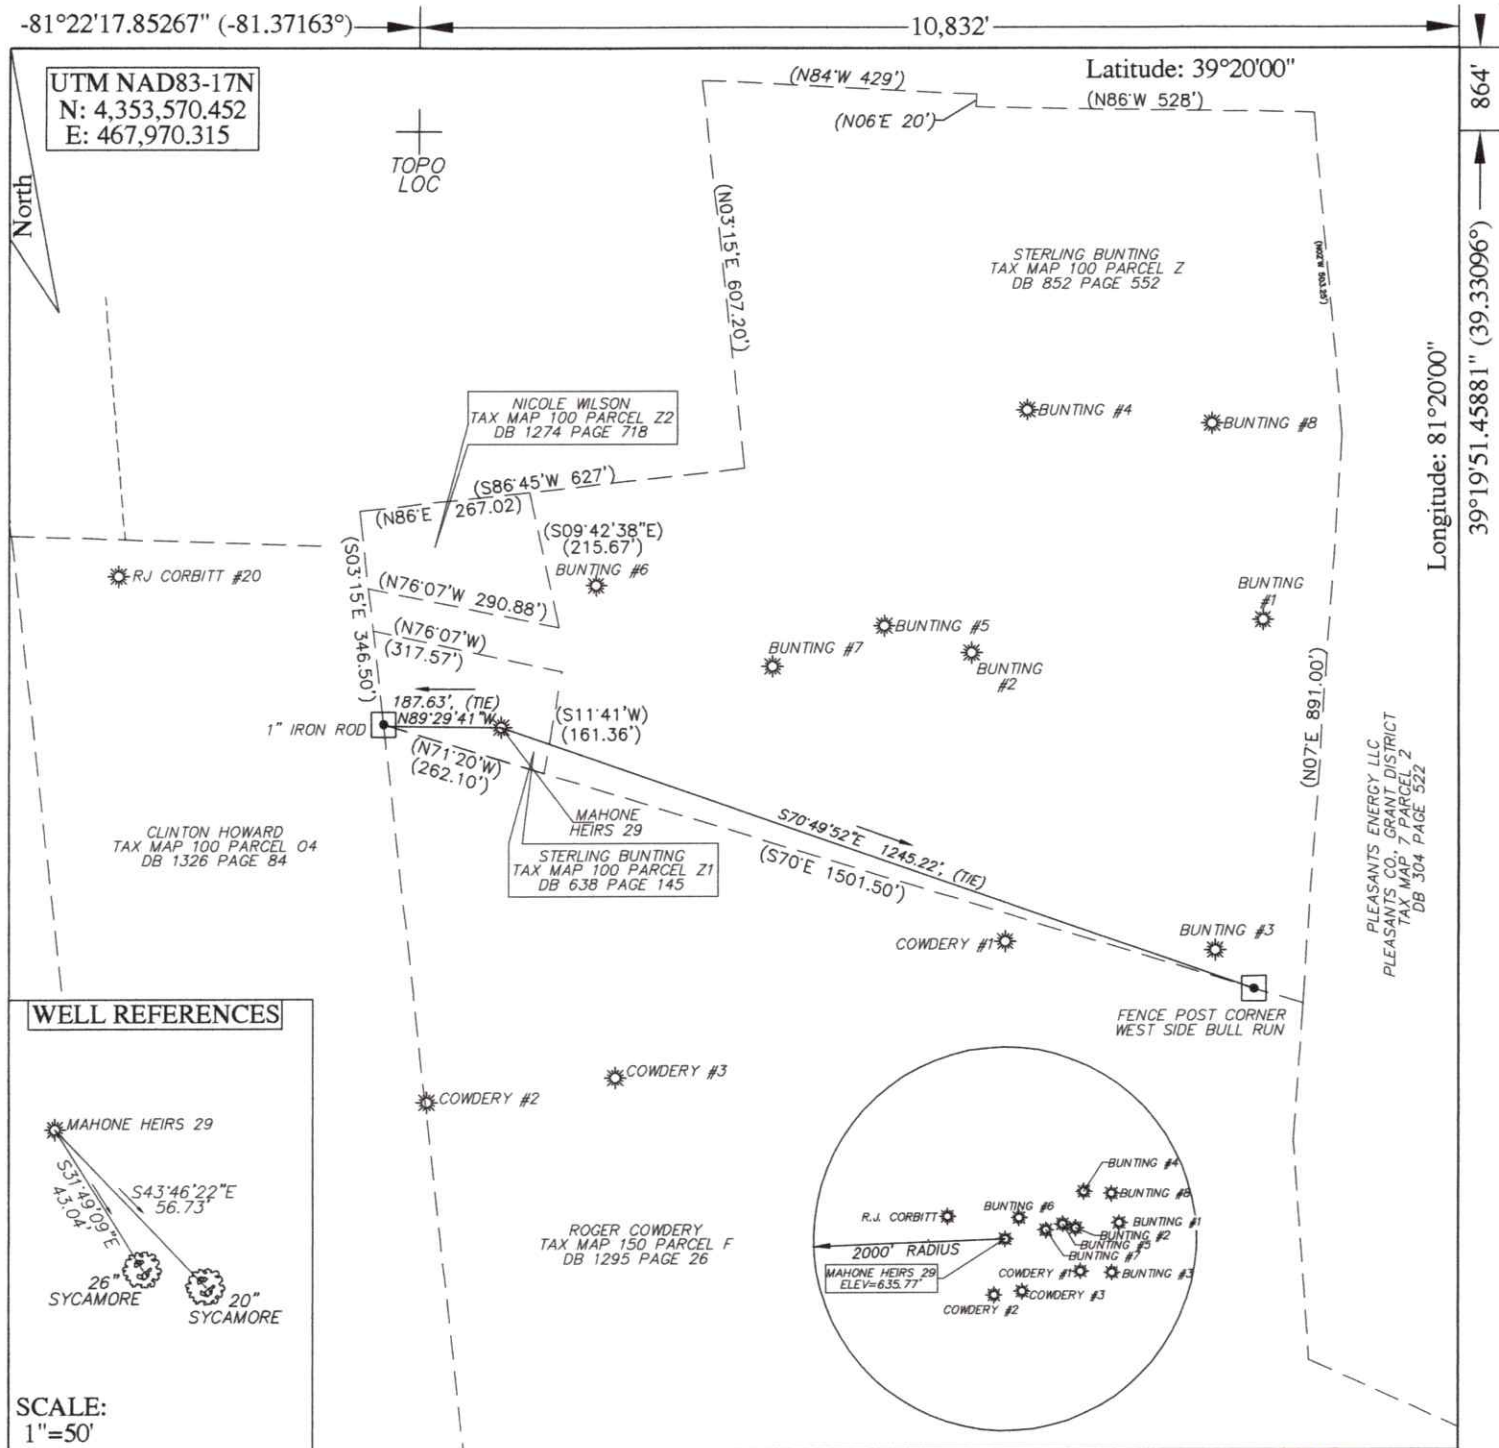

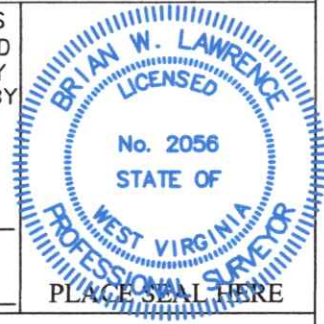FILE # <u>25R-044_MAHONE HEIRS 29</u>	I, THE UNDERSIGNED, HEREBY CERTIFY THAT THIS PLAT IS CORRECT TO THE BEST OF MY KNOWLEDGE AND BELIEF AND SHOWS ALL THE INFORMATION REQUIRED BY LAW AND THE REGULATIONS ISSUED AND PRESCRIBED BY THE DEPARTMENT OF ENVIRONMENTAL PROTECTION.		
DRAWING # <u>MAHONE HEIRS 29</u>	Signed: <u>Brian W. Lawrence</u> BRIAN W. LAWRENCE		
SCALE <u>1"=300'</u>	R.P.E.: _____	L.L.S.: <u>2056</u>	
MINIMUM DEGREE OF ACCURACY <u>1 / 200</u>			
PROVEN SOURCE OF ELEVATION <u>SURVEY GRADE G.P.S.</u>			
(+) DENOTES LOCATION OF WELL ON UNITED STATES TOPOGRAPHIC MAPS WVDEP OFFICE OF OIL & GAS 601 57TH STREET CHARLESTON, WV 25304			
Well Type: ☒ Oil ☐ Waste Disposal ☐ Production ☐ Deep ☒ Gas ☐ Liquid Injection ☐ Storage ☐ Shallow		DATE: <u>05/29/2025</u>	
WATERSHED <u>BULL RUN OF THE OHIO RIVER</u>		ELEVATION: <u>635.77'</u>	
COUNTY/DISTRICT <u>WOOD/UNION</u>		QUADRANGLE: <u>WILLOW ISLAND 7.5'</u>	
SURFACE OWNER <u>STERLING BUNTING</u>		ACREAGE <u>0.989</u>	
OIL & GAS ROYALTY OWNER: <u>UNKNOWN</u>		ACREAGE <u>0.989</u>	
DRILL ☐ CONVERT ☐ DRILL DEEPER ☐ REDRILL ☐ FRACTURE OR STIMULATE ☐ PLUG OFF OLD FORMATION ☐ PERFORATE NEW FORMATION ☐ PLUG & ABANDON ☒ CLEAN OUT & REPLUG ☐ OTHER CHANGE ☐ (SPECIFY): _____			
TARGET FORMATION: <u>MAXON SAND</u>		ESTIMATED DEPTH: <u>1359 +/-</u>	
WELL OPERATOR <u>UNKNOWN/DEP PLUGGING CONTRACT</u>		DESIGNATED AGENT <u>JASON HARMON</u>	
Address <u>601 57TH STREET SOUTHEAST</u>		Address <u>601 57TH STREET SOUTHEAST</u>	
City <u>CHARLESTON</u> State <u>WV</u> Zip Code <u>25304</u>		City <u>CHARLESTON</u> State <u>WV</u> Zip Code <u>25304</u>	