


COUNTY/DISTRICT

WOOD/UNION

QUADRANGLE:

WILLOW ISLAND 7.5'

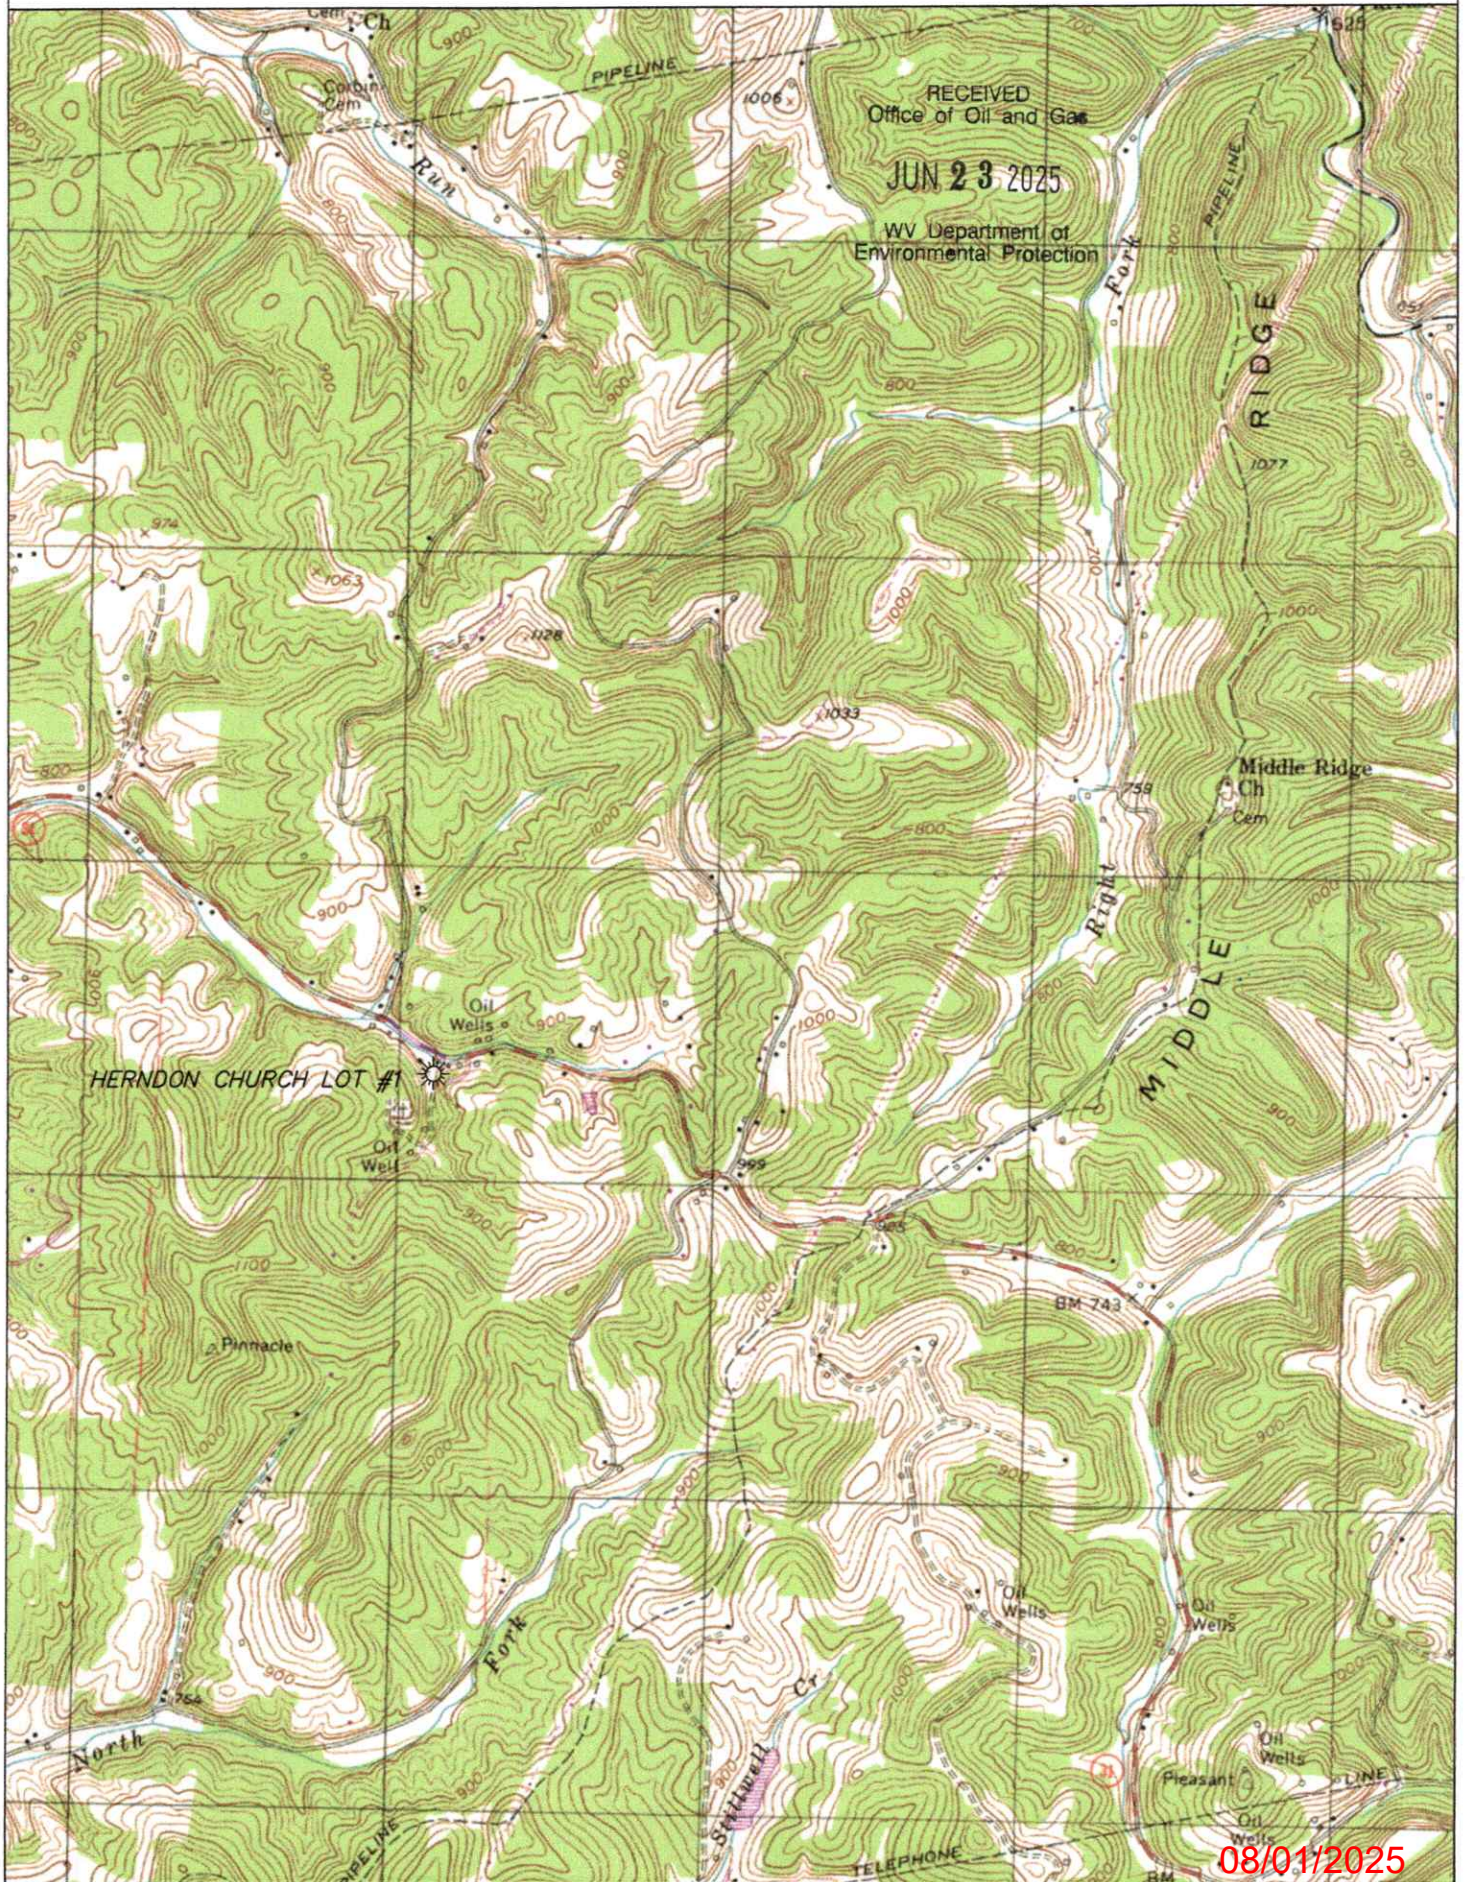

WW-7
8-30-06

RECEIVED
Office of Oil and Gas

JUN 23 2025

WV Department of
Environmental Protection



West Virginia Department of Environmental Protection
Office of Oil and Gas

WELL LOCATION FORM: GPS

API: 47-107-00241 WELL NO.: 1

FARM NAME: Herndon Church Lot

RESPONSIBLE PARTY NAME: _____

COUNTY: Wood DISTRICT: Union

QUADRANGLE: Willow Island 7.5'

SURFACE OWNER: Wilson L. Matthey

ROYALTY OWNER: Unknown

UTM GPS NORTHING: 4,347,554.063

UTM GPS EASTING: 469,122.979 GPS ELEVATION: 800.78'

The Responsible Party named above has chosen to submit GPS coordinates in lieu of preparing a new well location plat for a plugging permit or assigned API number on the above well. The Office of Oil and Gas will not accept GPS coordinates that do not meet the following requirements:

1. Datum: NAD 1983, Zone: 17 North, Coordinate Units: meters, Altitude: height above mean sea level (MSL) – meters.
2. Accuracy to Datum – 3.05 meters
3. Data Collection Method:

Survey grade GPS X: Post Processed Differential _____
Real-Time Differential X

Mapping Grade GPS _____: Post Processed Differential _____
Real-Time Differential _____

4. Letter size copy of the topography map showing the well location.

I the undersigned, hereby certify this data is correct to the best of my knowledge and belief and shows all the information required by law and the regulations issued and prescribed by the Office of Oil and Gas.

Signature _____

Title _____

Date _____

08/01/2025

-81°21'28.73743" (-81.35798°)




6,978'

Latitude: 39°17'30"

UTM NAD83-17N
N: 4,347,554.063
E: 469,122.979

North


Longitude: 81°20'00"
5,418'
39°16'36.45463" (39.27679°)

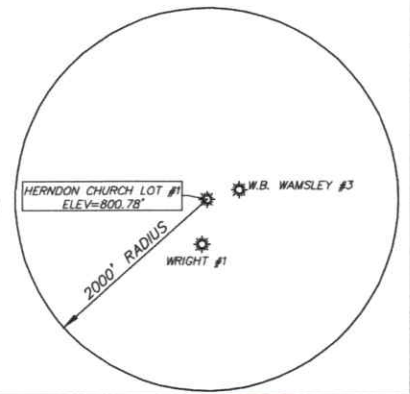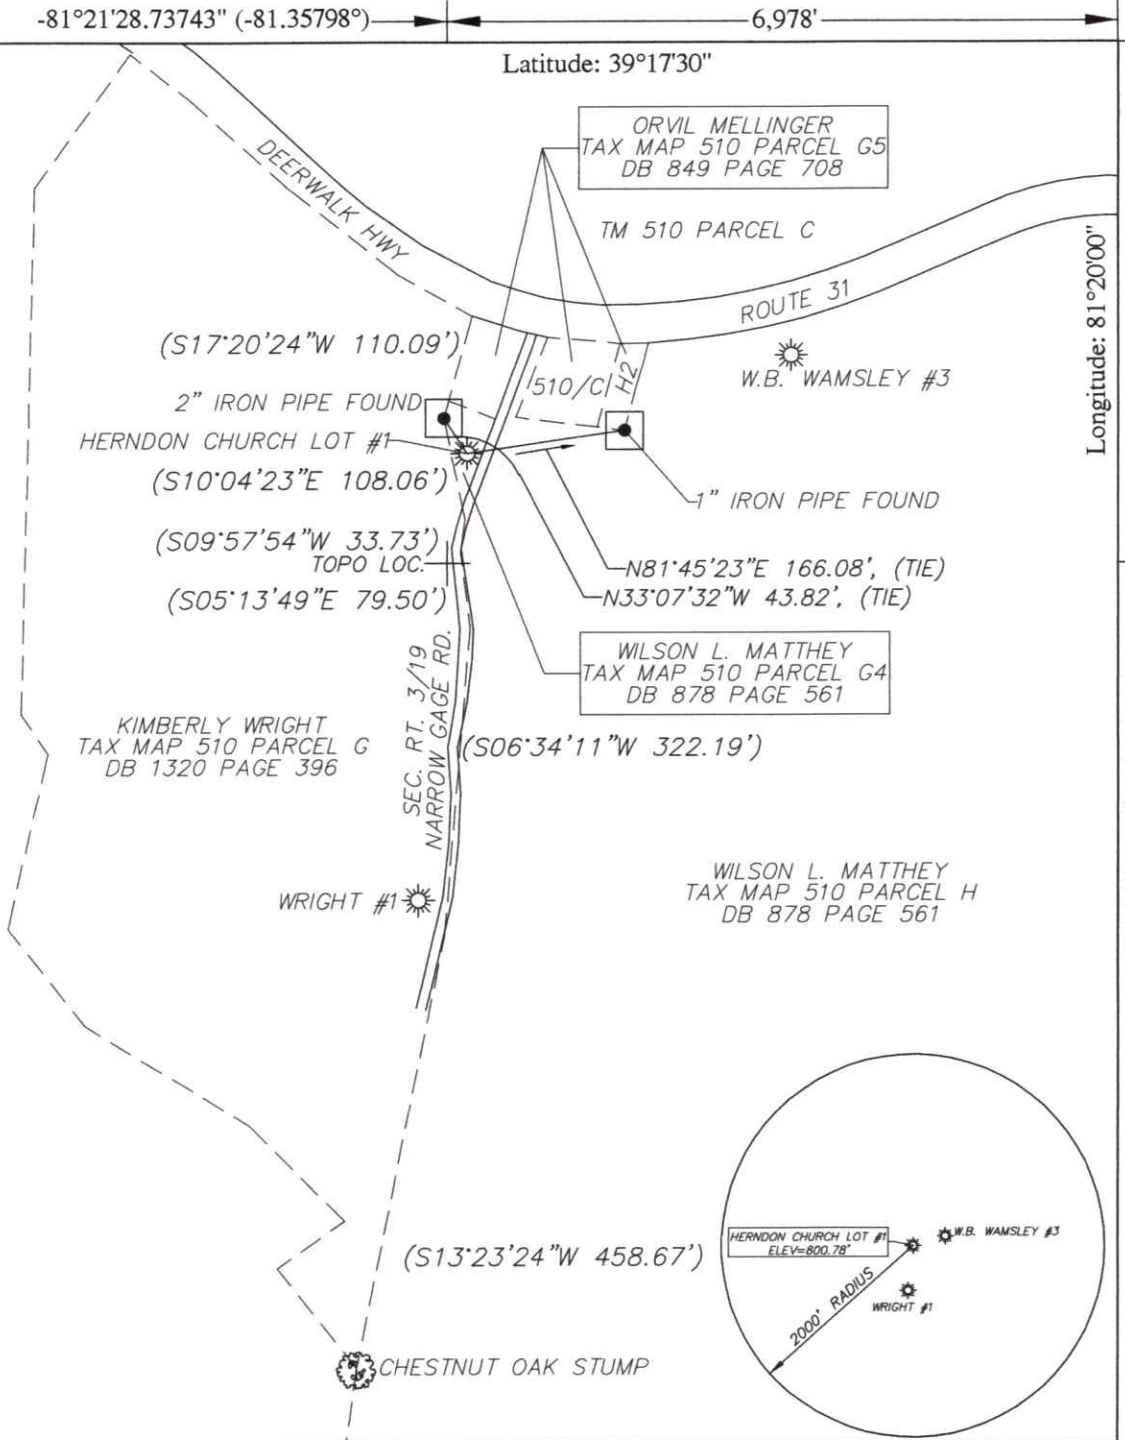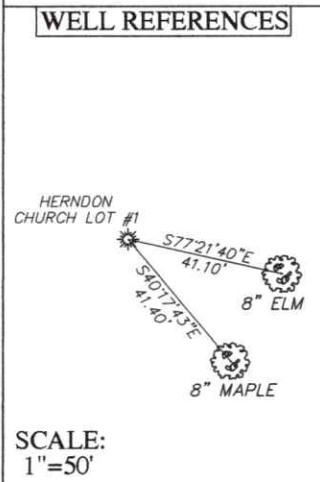

FILE # HERNDON CHURCH LOT #1
DRAWING # HERNDON CHURCH LOT #1
SCALE 1"=200'
MINIMUM DEGREE OF ACCURACY 1 / 200
PROVEN SOURCE OF ELEVATION SURVEY GRADE G.P.S.

I, THE UNDERSIGNED, HEREBY CERTIFY THAT THIS PLAT IS CORRECT TO THE BEST OF MY KNOWLEDGE AND BELIEF AND SHOWS ALL THE INFORMATION REQUIRED BY LAW AND THE REGULATIONS ISSUED AND PRESCRIBED BY THE DEPARTMENT OF ENVIRONMENTAL PROTECTION.

Signed: Brian W. Lawrence
BRIAN W. LAWRENCE
R.P.E.: _____ L.L.S.: 2056

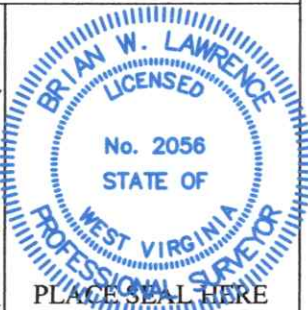

(+) DENOTES LOCATION OF WELL ON UNITED STATES TOPOGRAPHIC MAPS
**WVDEP
OFFICE OF OIL & GAS
601 57TH STREET
CHARLESTON, WV 25304**

DATE: 06/09/2025
OPERATORS WELL #: 1
API WELL # 47 107 00241
STATE COUNTY PERMIT

Well Type: ☒ Oil ☐ Waste Disposal ☐ Production ☐ Deep
☒ Gas ☐ Liquid Injection ☐ Storage ☐ Shallow

WATERSHED WORTHINGTON CREEK ELEVATION: 800.78'
COUNTY/DISTRICT WOOD/UNION QUADRANGLE: WILLOW ISLAND 7.5'
SURFACE OWNER WILSON L. MATTHEY ACREAGE 0.25
OIL & GAS ROYALTY OWNER: UNKNOWN ACREAGE 0.25
DRILL ☐ CONVERT ☐ DRILL DEEPER ☐ REDRILL ☐ FRACTURE OR STIMULATE ☐
PLUG OFF OLD FORMATION ☐ PERFORATE NEW FORMATION ☐ PLUG & ABANDON ☒
CLEAN OUT & REPLUG ☐ OTHER CHANGE ☐ (SPECIFY): _____
TARGET FORMATION: MAXON SAND ESTIMATED DEPTH: 1584 +/-
WELL OPERATOR UNKNOWN/DEP PLUGGING CONTRACT DESIGNATED AGENT JASON HARMON
Address 601 57TH STREET SOUTHEAST Address 601 57TH STREET SOUTHEAST
City CHARLESTON State WV Zip Code 25304 City CHARLESTON State WV Zip Code 25304