


47-107-00471

COUNTY/DISTRICT WOOD/UNION QUADRANGLE: WILLOW ISLAND 7.5'

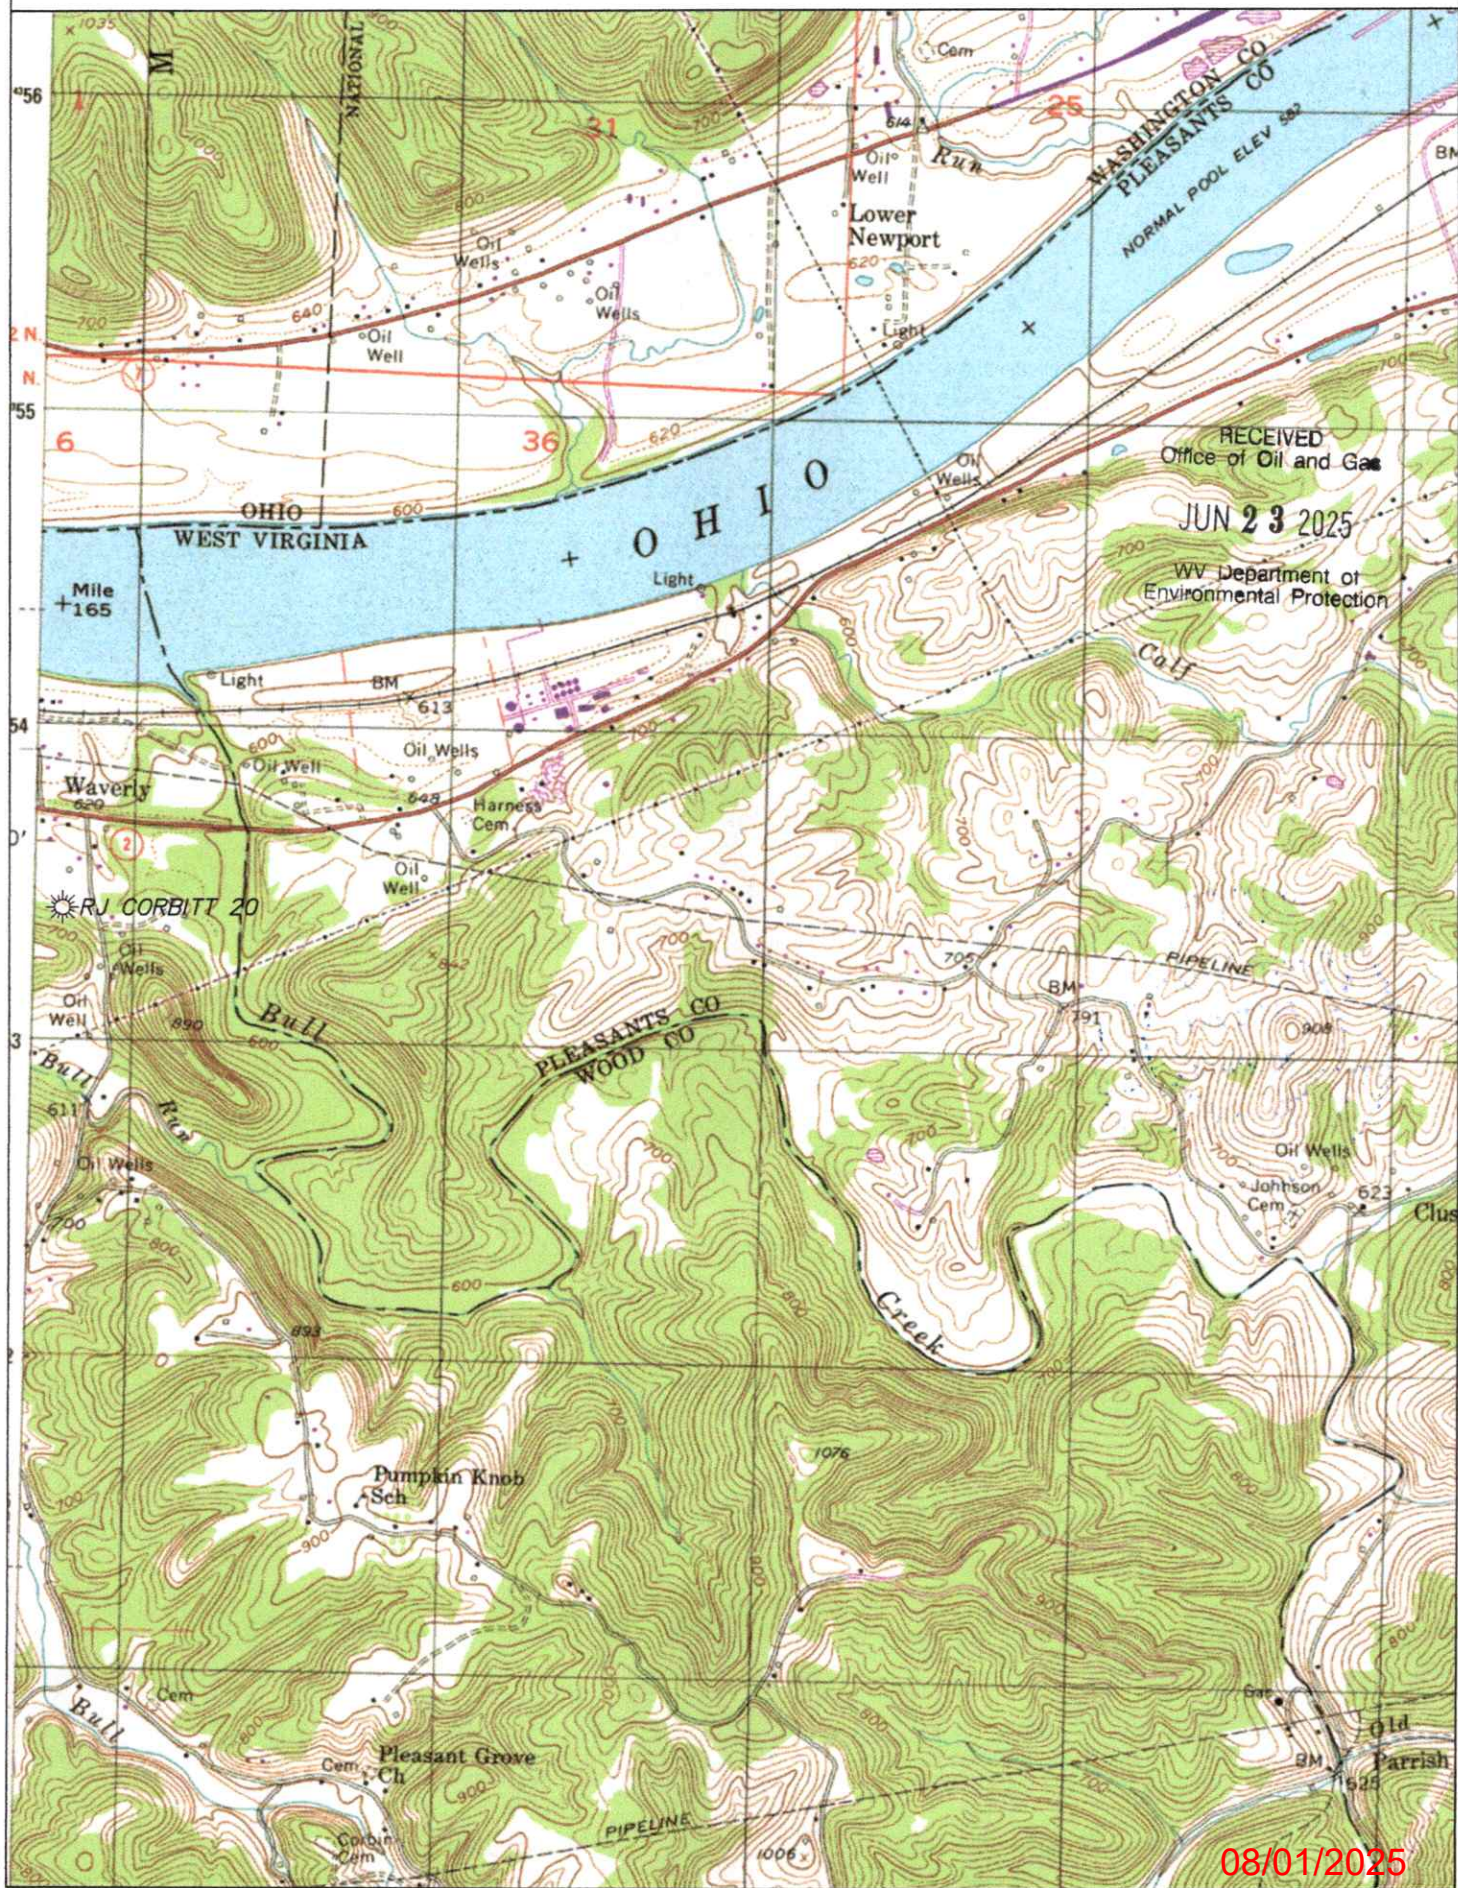

WW-7
8-30-06



RECEIVED
Office of Oil and Gas

JUN 23 2025

WV Department of
Environmental Protection

West Virginia Department of Environmental Protection
Office of Oil and Gas

WELL LOCATION FORM: GPS

API: 47-107-00471 WELL NO.: 20

FARM NAME: RJ Corbitt

RESPONSIBLE PARTY NAME: _____

COUNTY: Wood DISTRICT: Union

QUADRANGLE: Willow Island 7.5'

SURFACE OWNER: Clinton Howard

ROYALTY OWNER: Unknown

UTM GPS NORTHING: 4,353,640.015

UTM GPS EASTING: 467,787.021 GPS ELEVATION: 635.97'

The Responsible Party named above has chosen to submit GPS coordinates in lieu of preparing a new well location plat for a plugging permit or assigned API number on the above well. The Office of Oil and Gas will not accept GPS coordinates that do not meet the following requirements:

1. Datum: NAD 1983, Zone: 17 North, Coordinate Units: meters, Altitude: height above mean sea level (MSL) – meters.
2. Accuracy to Datum – 3.05 meters
3. Data Collection Method:

Survey grade GPS ☒ : Post Processed Differential _____

Real-Time Differential ☒

Mapping Grade GPS _____ : Post Processed Differential _____

Real-Time Differential _____

4. **Letter size copy of the topography map showing the well location.**

I the undersigned, hereby certify this data is correct to the best of my knowledge and belief and shows all the information required by law and the regulations issued and prescribed by the Office of Oil and Gas.


Signature _____

Title _____

Date _____

08/01/2025

81°22'25.52978" (-81.37376°) 11,435' Latitude: 39°20'00" Longitude: 81°20'00"

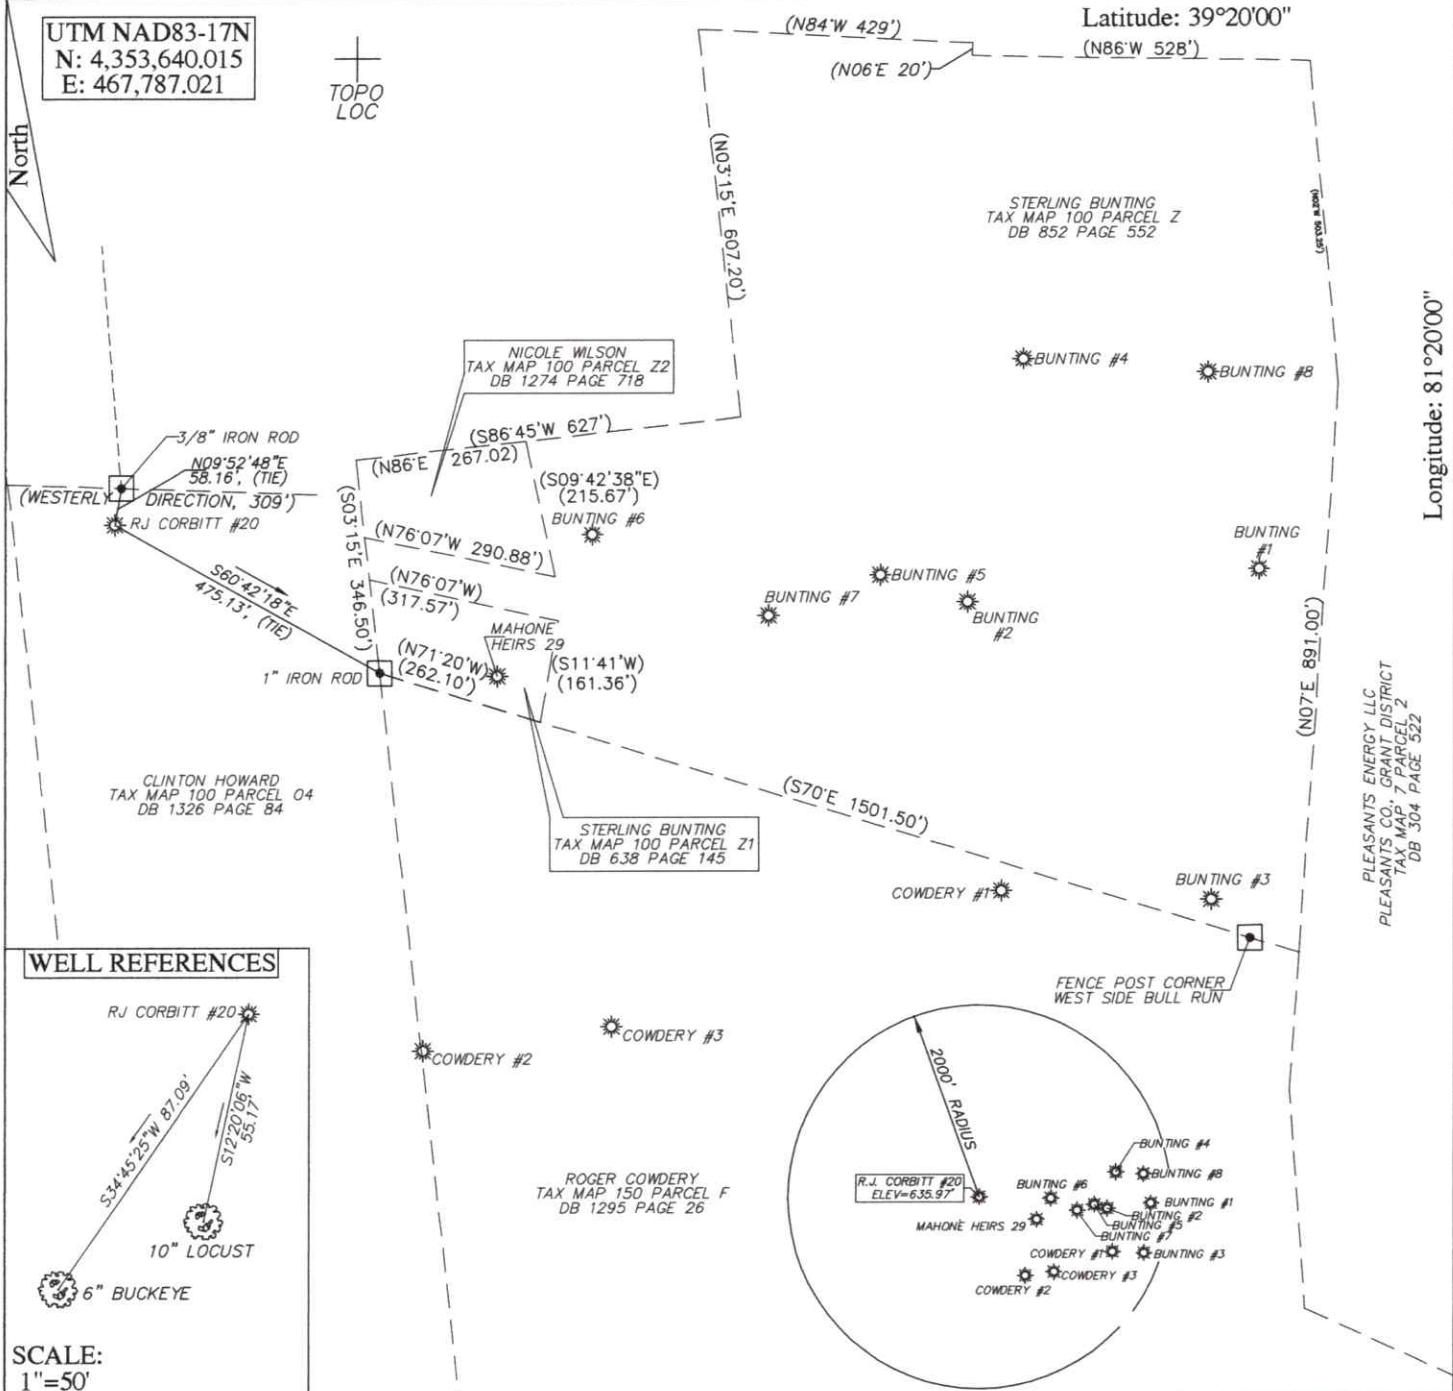

FILE # 25R-044_RJ CORBITT #20
DRAWING # RJ CORBITT #20
SCALE 1"=300'
MINIMUM DEGREE OF ACCURACY 1 / 200
PROVEN SOURCE SURVEY GRADE OF ELEVATION G.P.S.

I, THE UNDERSIGNED, HEREBY CERTIFY THAT THIS PLAT IS CORRECT TO THE BEST OF MY KNOWLEDGE AND BELIEF AND SHOWS ALL THE INFORMATION REQUIRED BY LAW AND THE REGULATIONS ISSUED AND PRESCRIBED BY THE DEPARTMENT OF ENVIRONMENTAL PROTECTION.

Signed: Brian W. Lawrence
BRIAN W. LAWRENCE

R.P.E.: L.L.S.: 2056



(+) DENOTES LOCATION OF WELL ON UNITED STATES TOPOGRAPHIC MAPS

WVDEP
OFFICE OF OIL & GAS
601 57TH STREET
CHARLESTON, WV 25304

Well Type: ☒ Oil ☐ Waste Disposal ☐ Production ☐ Deep
☒ Gas ☐ Liquid Injection ☐ Storage ☐ Shallow

WATERSHED BULL RUN OF THE OHIO RIVER ELEVATION: 635.97'

COUNTY/DISTRICT WOOD/UNION QUADRANGLE: WILLOW ISLAND 7.5'

SURFACE OWNER CLINTON HOWARD ACREAGE 23.84

OIL & GAS ROYALTY OWNER: UNKNOWN ACREAGE 23.84

DRILL ☐ CONVERT ☐ DRILL DEEPER ☐ REDRILL ☐ FRACTURE OR STIMULATE ☐ PLUG OFF OLD FORMATION ☐ PERFORATE NEW FORMATION ☐ PLUG & ABANDON ☒ CLEAN OUT & REPLUG ☐ OTHER CHANGE ☐ (SPECIFY):

TARGET FORMATION: MAXON SAND ESTIMATED DEPTH: 738 +/-

WELL OPERATOR UNKNOWN/DEP PLUGGING CONTRACT DESIGNED AGENT JASON HARMON

Address 601 57TH STREET SOUTHEAST Address 601 57TH STREET SOUTHEAST

City CHARLESTON State WV Zip Code 25304 City CHARLESTON State WV Zip Code 25304