

39° 17' 30"

Latitude



81° 22' 30"

Longitude

Topo Location

7.5' Loc. 1.455 15' Loc. 4.335
0.54W (calc.) 2.77N

Company _____

Farm Simon


15' Quad Maritta (sc)
(sec.)

7.5' Quad Valley Mills

District Union

WELL LOCATION PLAT

County 107 Permit 1504N

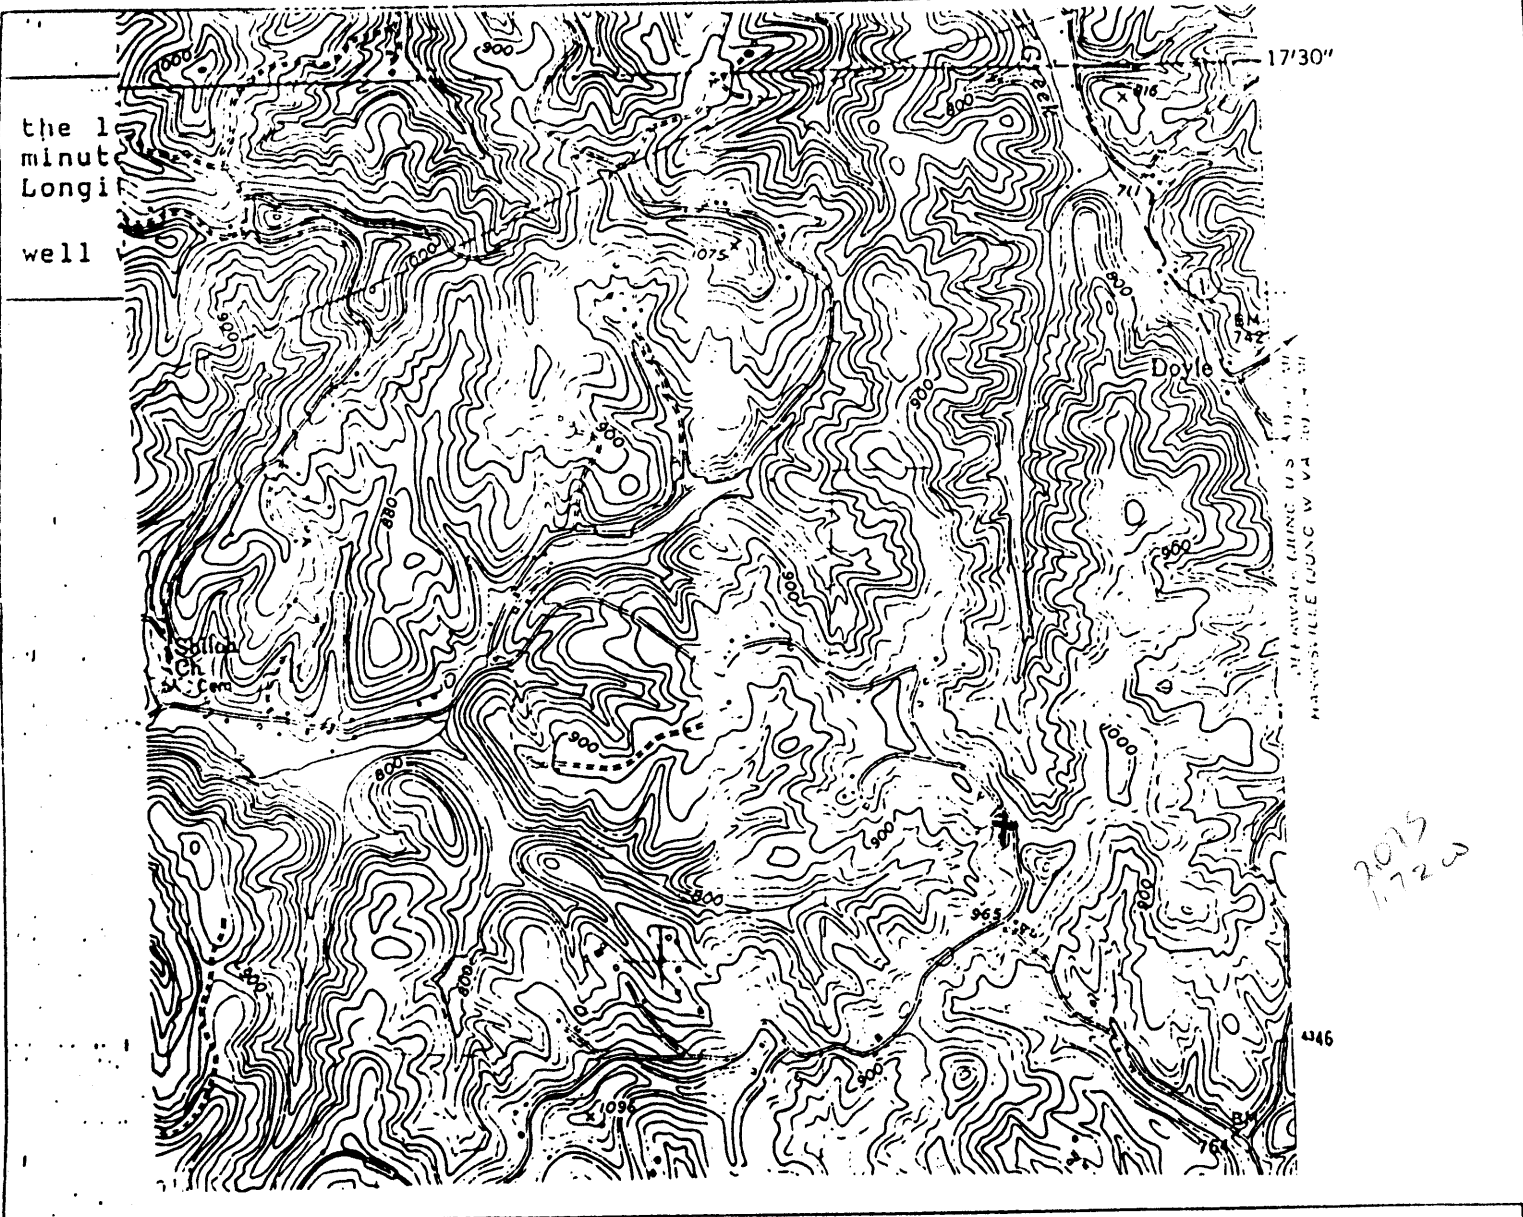

Res. H 14083

I, the undersigned, hereby certify that this plat is correct to the best of my knowledge and belief.

SIGNED

AP Feick

TITLE

Owner

DATE July 9, 1992

OPERATORS WELL NO. 0

API WELL NO. 107-1504-P

M 16
Permitting
Division

STATE OF WEST VIRGINIA
DEPARTMENT OF ENERGY
OIL AND GAS DIVISION

WELL TYPE: OIL GAS _____ LIQUID INJECTION _____ WASTE DISPOSAL _____
(IE "GAS" PRODUCTION _____ STORAGE _____ DEEP _____ SHALLOW _____)

LOCATION: ELEVATION 935 WATER SHED Long Point
DISTRICT Union COUNTY West
QUADRANGLE Walker Mills

SURFACE OWNER J V Simon ACREAGE 13

OIL & GAS ROYALTY OWNER S P Allen & Heirs LEASE ACREAGE 57
LEASE NO. _____

PRODUCING FORMATION Cow Run TOTAL DEPTH 1250

WELL OPERATOR AP Feick DESIGNATED AGENT _____

ADDRESS R2 Box 147 ADDRESS _____

Walker W Va 26180

AUG 14 1992