


47-107-01772

COUNTY/DISTRICT

WOOD/UNION

QUADRANGLE:

WILLOW ISLAND 7.5'

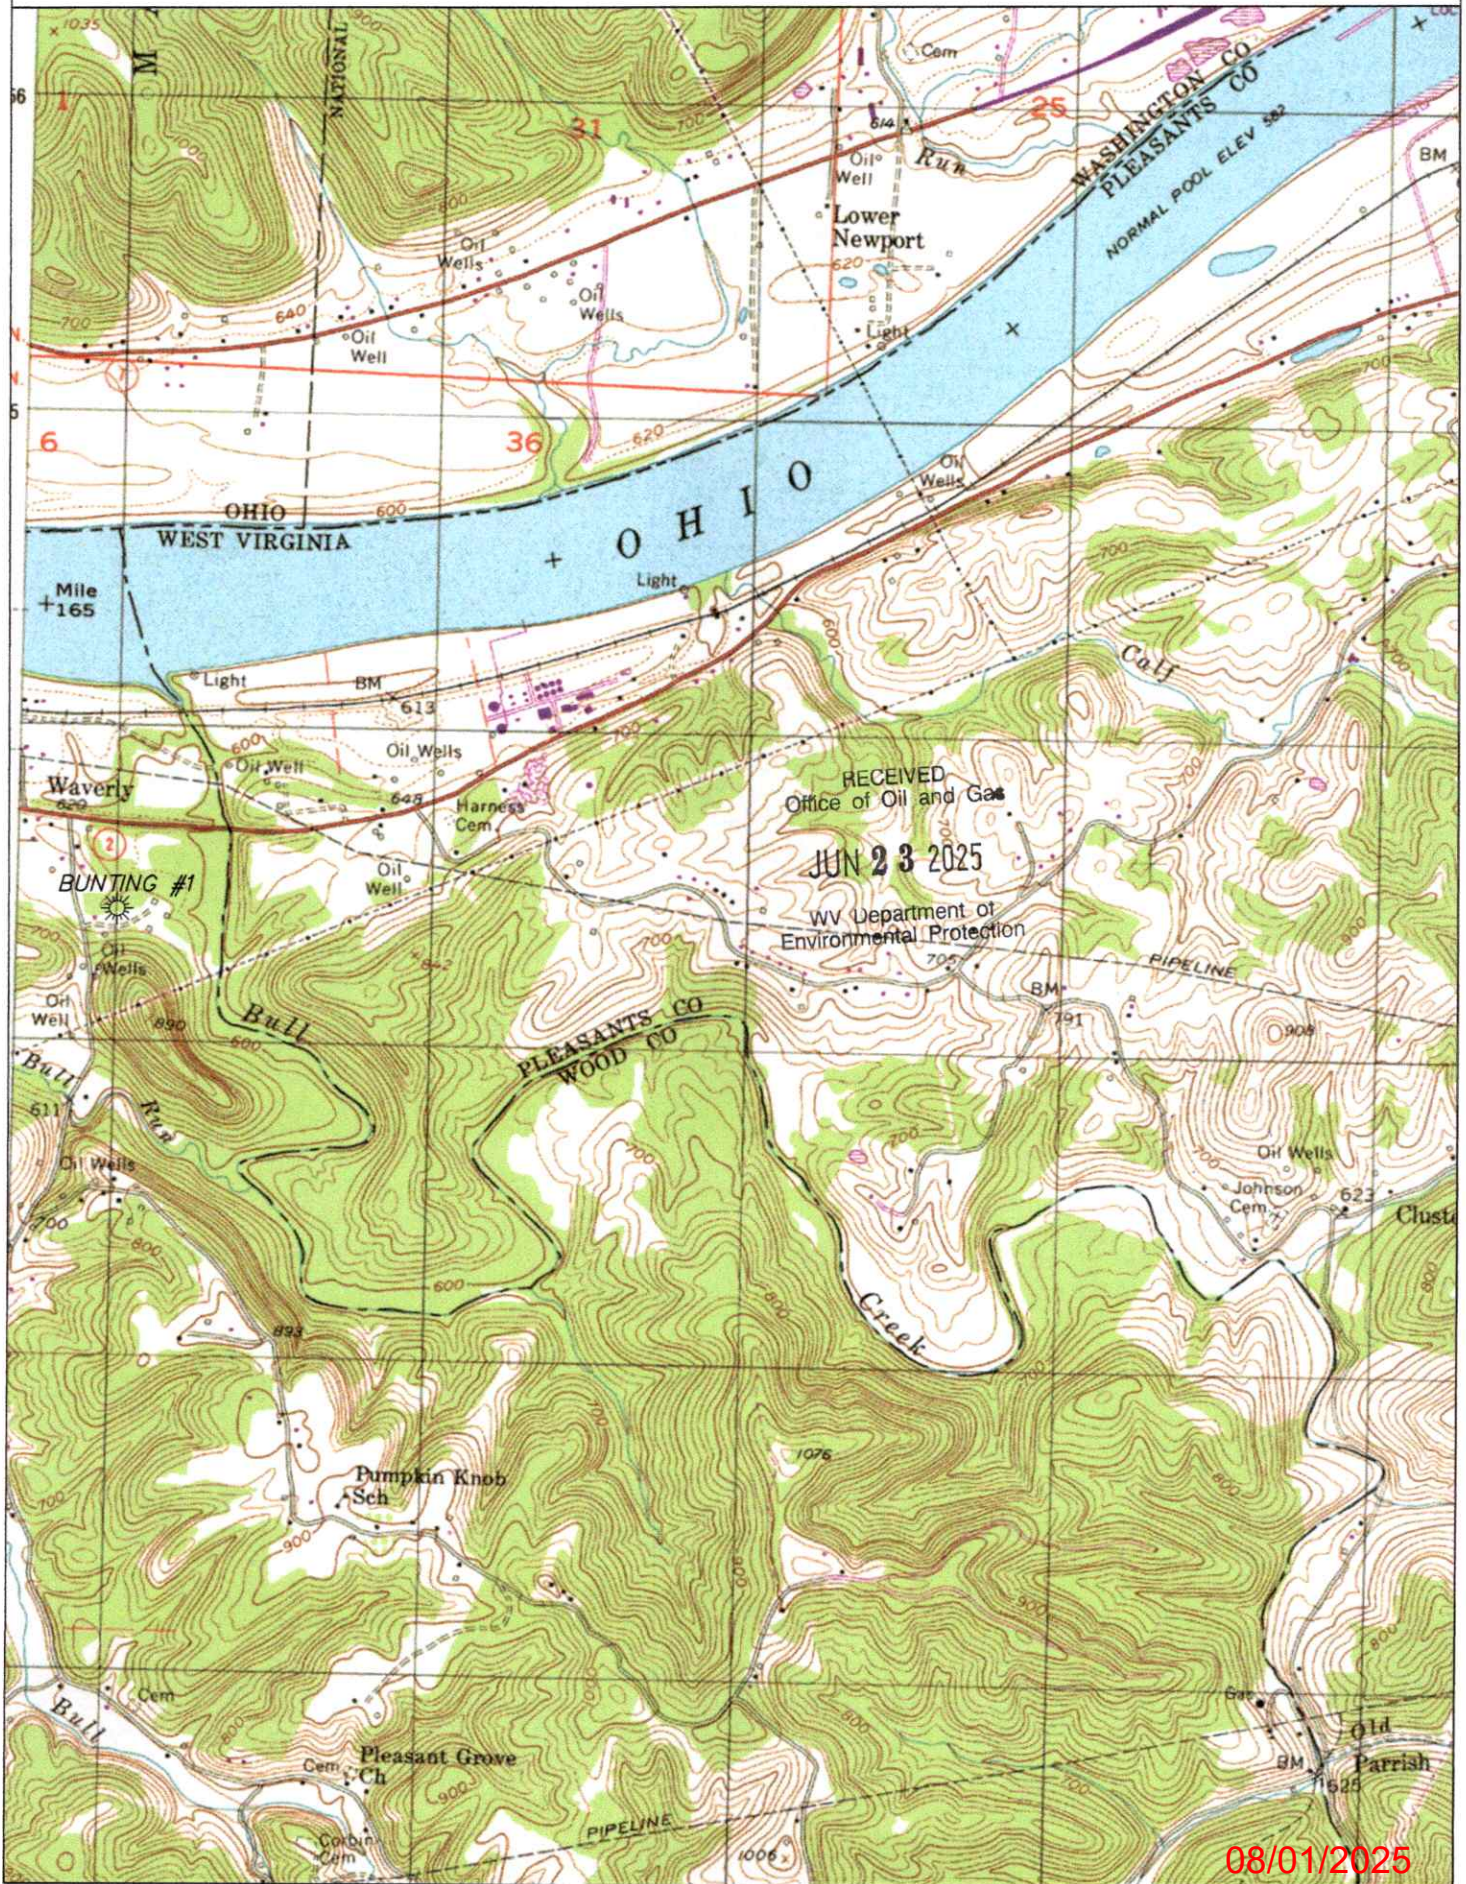

WW-7
8-30-06

RECEIVED
Office of Oil and Gas

JUN 23 2025

WV Department of
Environmental Protection



West Virginia Department of Environmental Protection
Office of Oil and Gas

WELL LOCATION FORM: GPS

API: 47-107-01772 WELL NO.: 1

FARM NAME: Bunting

RESPONSIBLE PARTY NAME: _____

COUNTY: Wood DISTRICT: Union

QUADRANGLE: Willow Island 7.5'

SURFACE OWNER: Sterling Bunting

ROYALTY OWNER: Unknown

UTM GPS NORTHING: 4,353,627.790

UTM GPS EASTING: 468,332.541 GPS ELEVATION: 597.82'

The Responsible Party named above has chosen to submit GPS coordinates in lieu of preparing a new well location plat for a plugging permit or assigned API number on the above well. The Office of Oil and Gas will not accept GPS coordinates that do not meet the following requirements:

1. Datum: NAD 1983, Zone: 17 North, Coordinate Units: meters, Altitude: height above mean sea level (MSL) – meters.
2. Accuracy to Datum – 3.05 meters
3. Data Collection Method:

Survey grade GPS ☒ : Post Processed Differential _____

Real-Time Differential ☒

Mapping Grade GPS _____ : Post Processed Differential _____

Real-Time Differential _____

4. **Letter size copy of the topography map showing the well location.**


I the undersigned, hereby certify this data is correct to the best of my knowledge and belief and shows all the information required by law and the regulations issued and prescribed by the Office of Oil and Gas.

Signature _____


Title _____

Date _____

08/01/2025

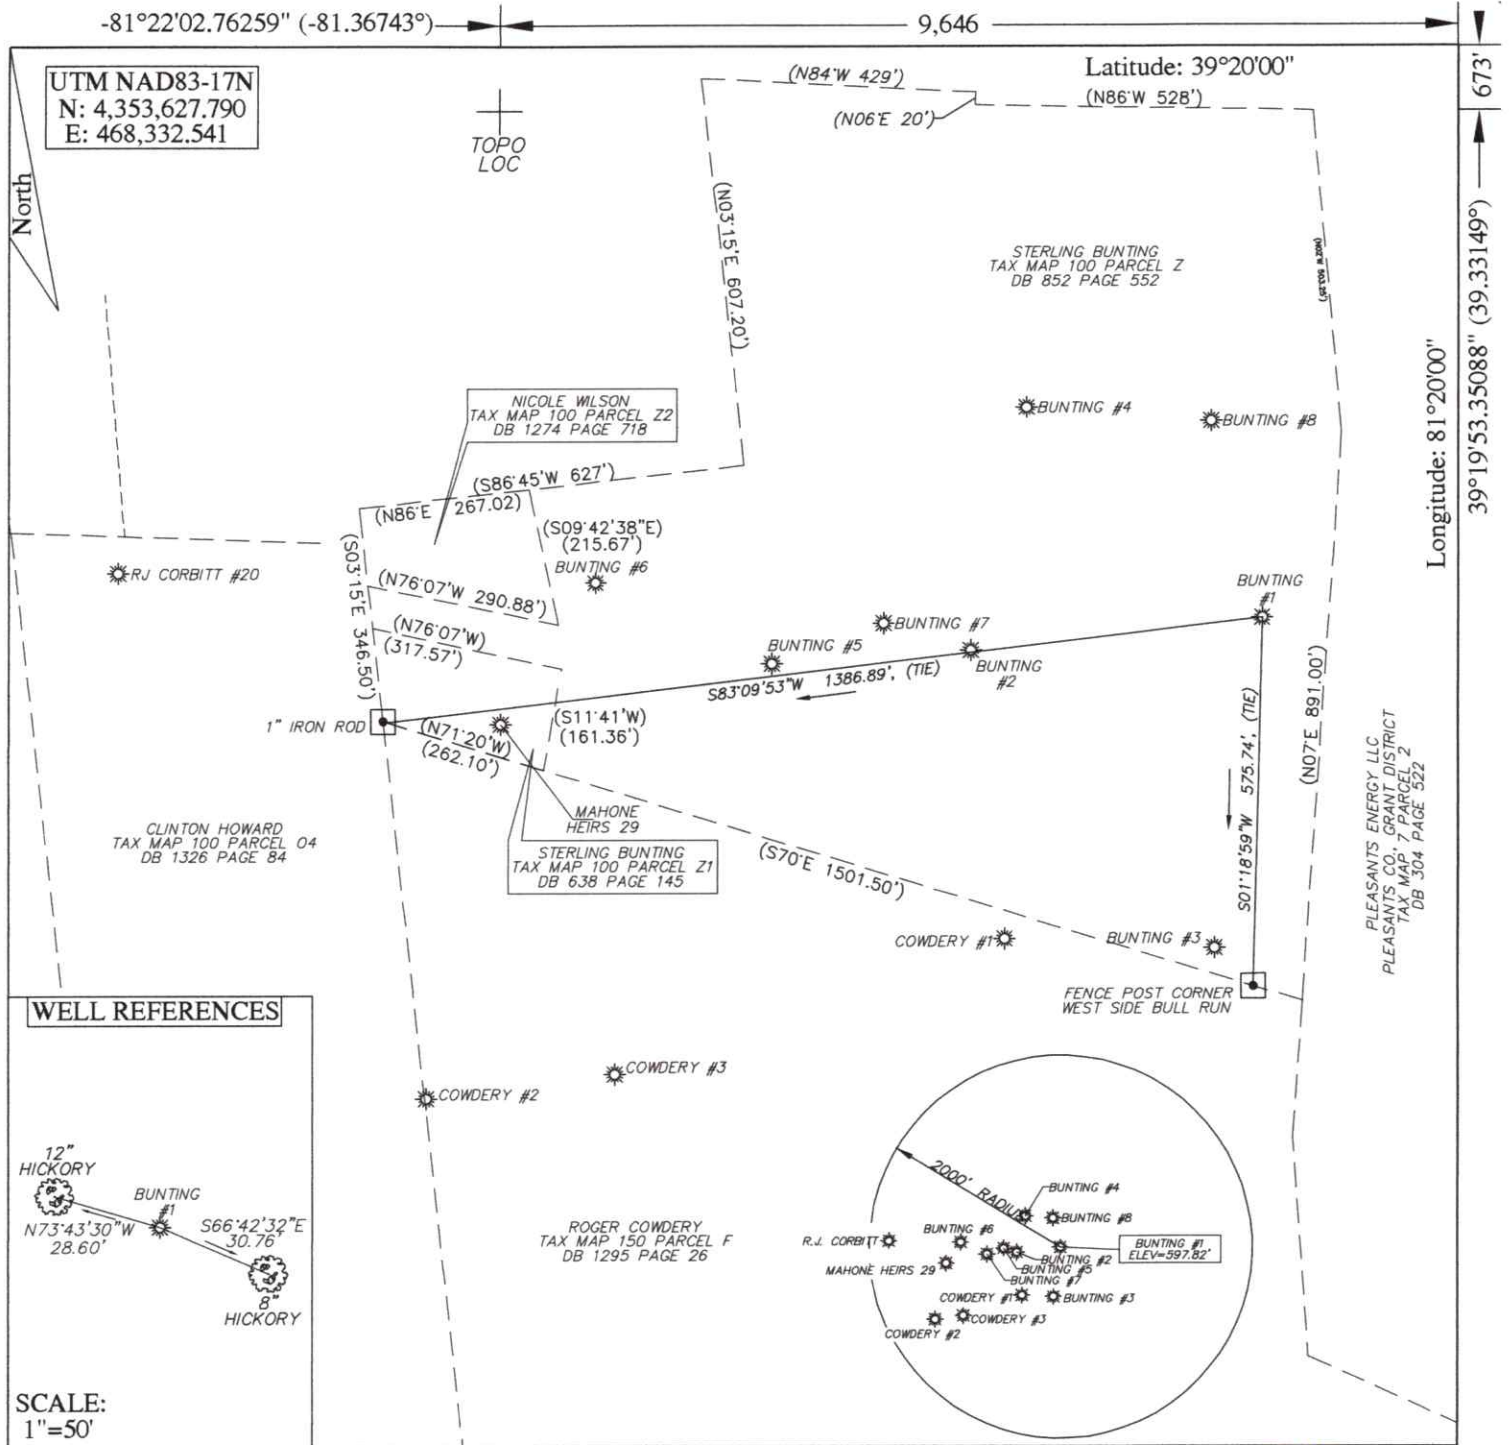


FILE # <u>25R-044_BUNTING #1</u>	I, THE UNDERSIGNED, HEREBY CERTIFY THAT THIS PLAT IS CORRECT TO THE BEST OF MY KNOWLEDGE AND BELIEF AND SHOWS ALL THE INFORMATION REQUIRED BY LAW AND THE REGULATIONS ISSUED AND PRESCRIBED BY THE DEPARTMENT OF ENVIRONMENTAL PROTECTION.		
DRAWING # <u>BUNTING #1</u>	Signed: <u>Brian W. Lawrence</u> BRIAN W. LAWRENCE		
SCALE <u>1"=300'</u>	R.P.E.: _____ L.L.S.: <u>2056</u>		
MINIMUM DEGREE OF ACCURACY <u>1 / 200</u>			
PROVEN SOURCE OF ELEVATION <u>SURVEY GRADE G.P.S.</u>			
(+) DENOTES LOCATION OF WELL ON UNITED STATES TOPOGRAPHIC MAPS			
WVDEP OFFICE OF OIL & GAS 601 57TH STREET CHARLESTON, WV 25304			
Well Type: ☒ Oil ☐ Waste Disposal ☐ Production ☐ Deep ☒ Gas ☐ Liquid Injection ☐ Storage ☐ Shallow		DATE: <u>05/29/2025</u>	
WATERSHED <u>BULL RUN OF THE OHIO RIVER</u>		ELEVATION: <u>597.82'</u>	
COUNTY/DISTRICT <u>WOOD/UNION</u>		QUADRANGLE: <u>WILLOW ISLAND 7.5'</u>	
SURFACE OWNER <u>STERLING BUNTING</u>		ACREAGE <u>29.47</u>	
OIL & GAS ROYALTY OWNER: <u>UNKNOWN</u>		ACREAGE <u>29.47</u>	
DRILL ☐ CONVERT ☐ DRILL DEEPER ☐ REDRILL ☐ FRACTURE OR STIMULATE ☐ PLUG OFF OLD FORMATION ☐ PERFORATE NEW FORMATION ☐ PLUG & ABANDON ☒ CLEAN OUT & REPLUG ☐ OTHER CHANGE ☐ (SPECIFY): _____			
TARGET FORMATION: <u>MAXON SAND</u>		ESTIMATED DEPTH: <u>1359 +/-</u>	
WELL OPERATOR <u>UNKNOWN/DEP PLUGGING CONTRACT</u>		DESIGNATED AGENT <u>JASON HARMON</u>	
Address <u>601 57TH STREET SOUTHEAST</u>		Address <u>601 57TH STREET SOUTHEAST</u>	
City <u>CHARLESTON</u> State <u>WV</u> Zip Code <u>25304</u>		City <u>CHARLESTON</u> State <u>WV</u> Zip Code <u>25304</u>	

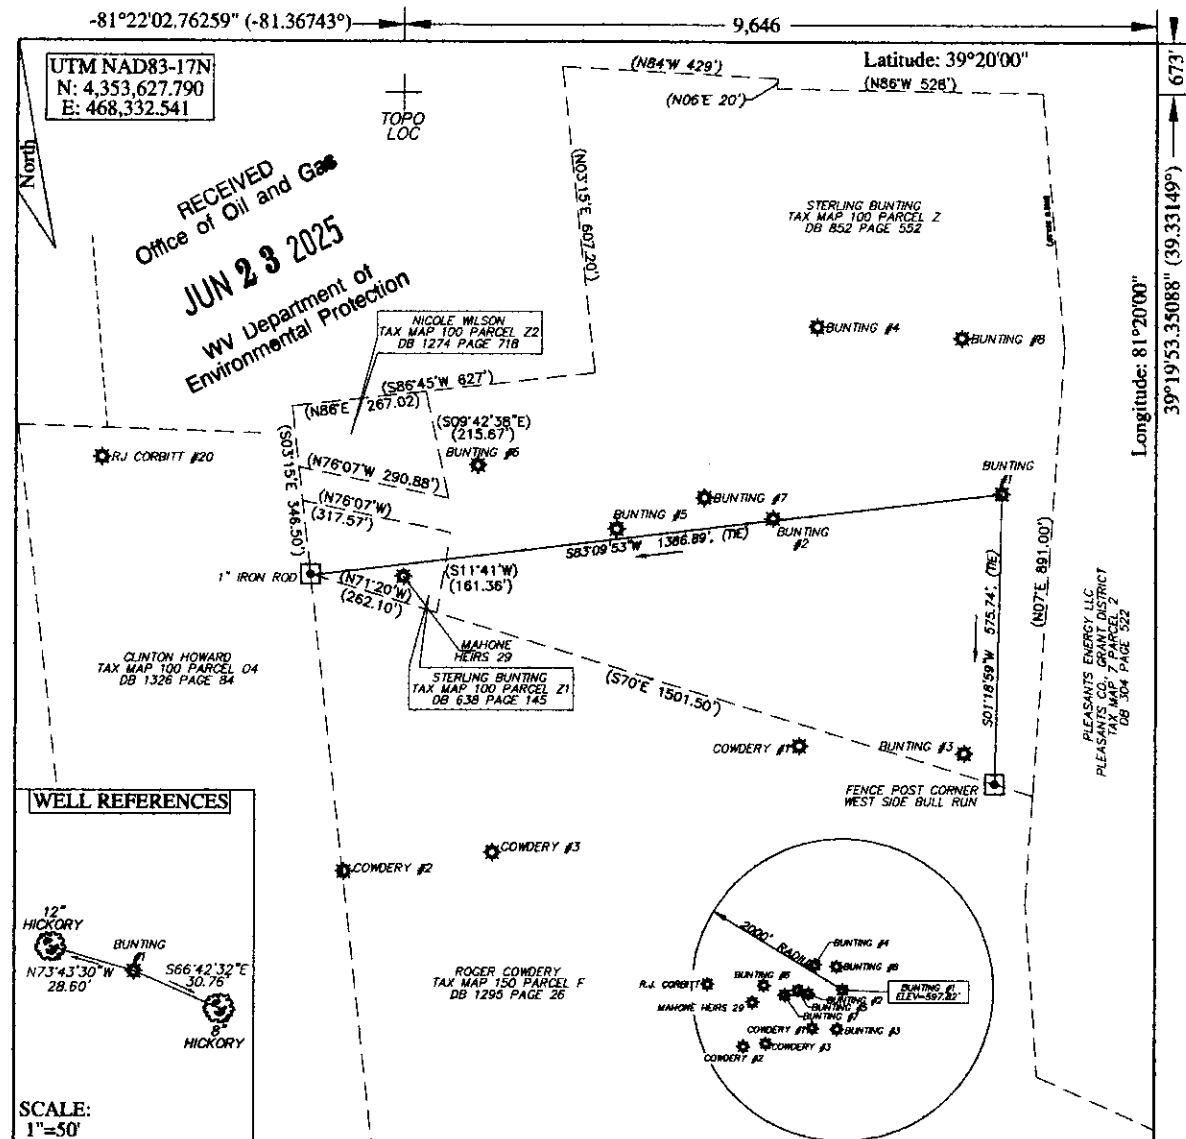

FILE # 25R-044_BUNTING #1
DRAWING # BUNTING #1
SCALE 1"=300'
MINIMUM DEGREE
OF ACCURACY 1 / 200
PROVEN SOURCE SURVEY GRADE
OF ELEVATION G.P.S.

I, THE UNDERSIGNED, HEREBY CERTIFY THAT THIS
PLAT IS CORRECT TO THE BEST OF MY KNOWLEDGE AND
BELIEF AND SHOWS ALL THE INFORMATION REQUIRED BY
LAW AND THE REGULATIONS ISSUED AND PRESCRIBED BY
THE DEPARTMENT OF ENVIRONMENTAL PROTECTION.

Signed: Brian W. Lawrence
BRIAN W. LAWRENCE
R.P.E.: _____ L.L.S.: 2056

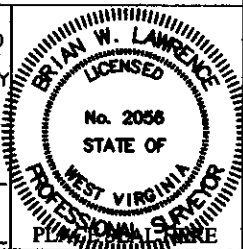

(+) DENOTES LOCATION OF WELL ON
UNITED STATES TOPOGRAPHIC MAPS
WVDEP
OFFICE OF OIL & GAS
601 57TH STREET
CHARLESTON, WV 25304

DATE: 05/29/2025

OPERATORS WELL #: 1

API WELL # 47 107 01772
STATE COUNTY PERMIT

Well Type: ☒ Oil ☐ Waste Disposal ☐ Production ☐ Deep
☒ Gas ☐ Liquid Injection ☐ Storage ☐ Shallow

WATERSHED BULL RUN OF THE OHIO RIVER ELEVATION: 597.82'

COUNTY/DISTRICT WOOD/UNION QUADRANGLE: WILLOW ISLAND 7.5'

SURFACE OWNER STERLING BUNTING ACREAGE 29.47

OIL & GAS ROYALTY OWNER: UNKNOWN ACREAGE 29.47

DRILL ☐ CONVERT ☐ DRILL DEEPER ☐ REDRILL ☐ FRACTURE OR STIMULATE ☐

PLUG OFF OLD FORMATION ☐ PERFORATE NEW FORMATION ☐ PLUG & ABANDON ☒

CLEAN OUT & REPLUG ☐ OTHER CHANGE ☐ (SPECIFY): _____

TARGET FORMATION: MAXON SAND ESTIMATED DEPTH: 1359 +/-

WELL OPERATOR UNKNOWN/DEP PLUGGING CONTRACT DESIGNATED AGENT JASON HARMON
Address 601 57TH STREET SOUTHEAST Address 601 57TH STREET SOUTHEAST
City CHARLESTON State WV Zip Code 25304 City CHARLESTON State WV Zip Code 25304

08/01/2025