


LATITUDE 39° 25'

LONGITUDE 81° 25'

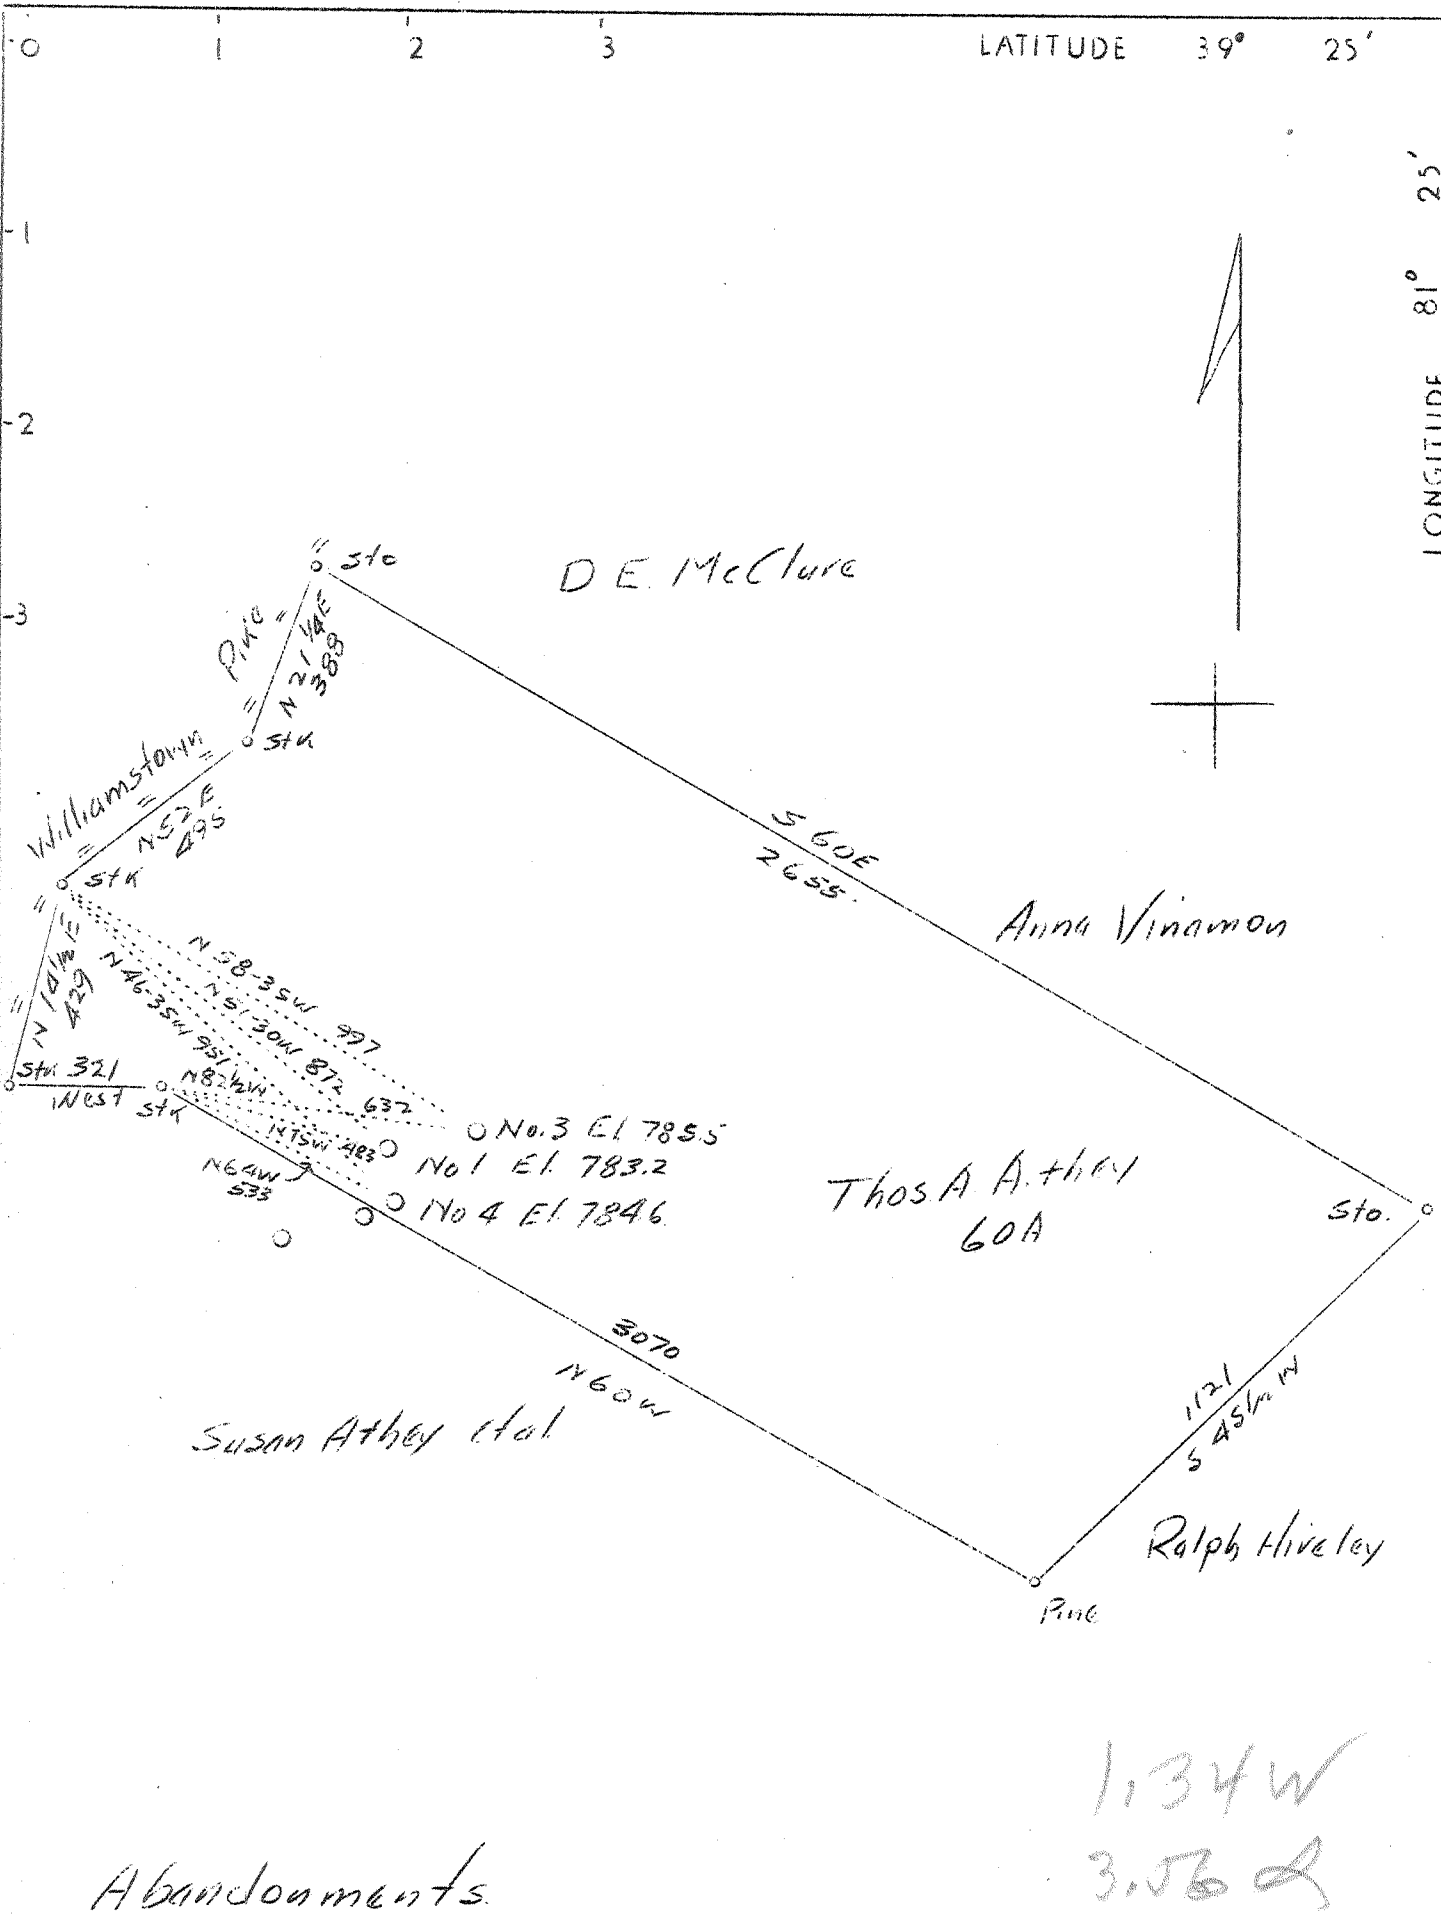

Company	F.S. Deem
Address	Harrisville, W.Va.
Farm	Thos. A. Athey
Tract	Acres 60 Lease No.
Elevation (Spirit Level)	
Well (Farm) No.	1,3 & 4 Serial No.
Quadrangle	Marietta
County	Wood District Williams
Engineer	B.F. Rinchart
Engineer's Registration No.	648
File No.	Drawing No. 133-W-W
Date	Aug. 6, 1937 Scale 1"-400'

STATE OF WEST VIRGINIA
 Department of Mines
 OIL AND GAS DIVISION
 CHARLESTON

WELL LOCATION MAP
 File No. W100-102A-103A & 104A

+ Denotes location of well on United States Topographic Maps, scale 1 to 62,500, latitude and longitude lines being represented by border lines as shown.

— Denotes one inch spaces on border line of original tracing.