


Latitude 39° 25'

Longitude 81° 25'

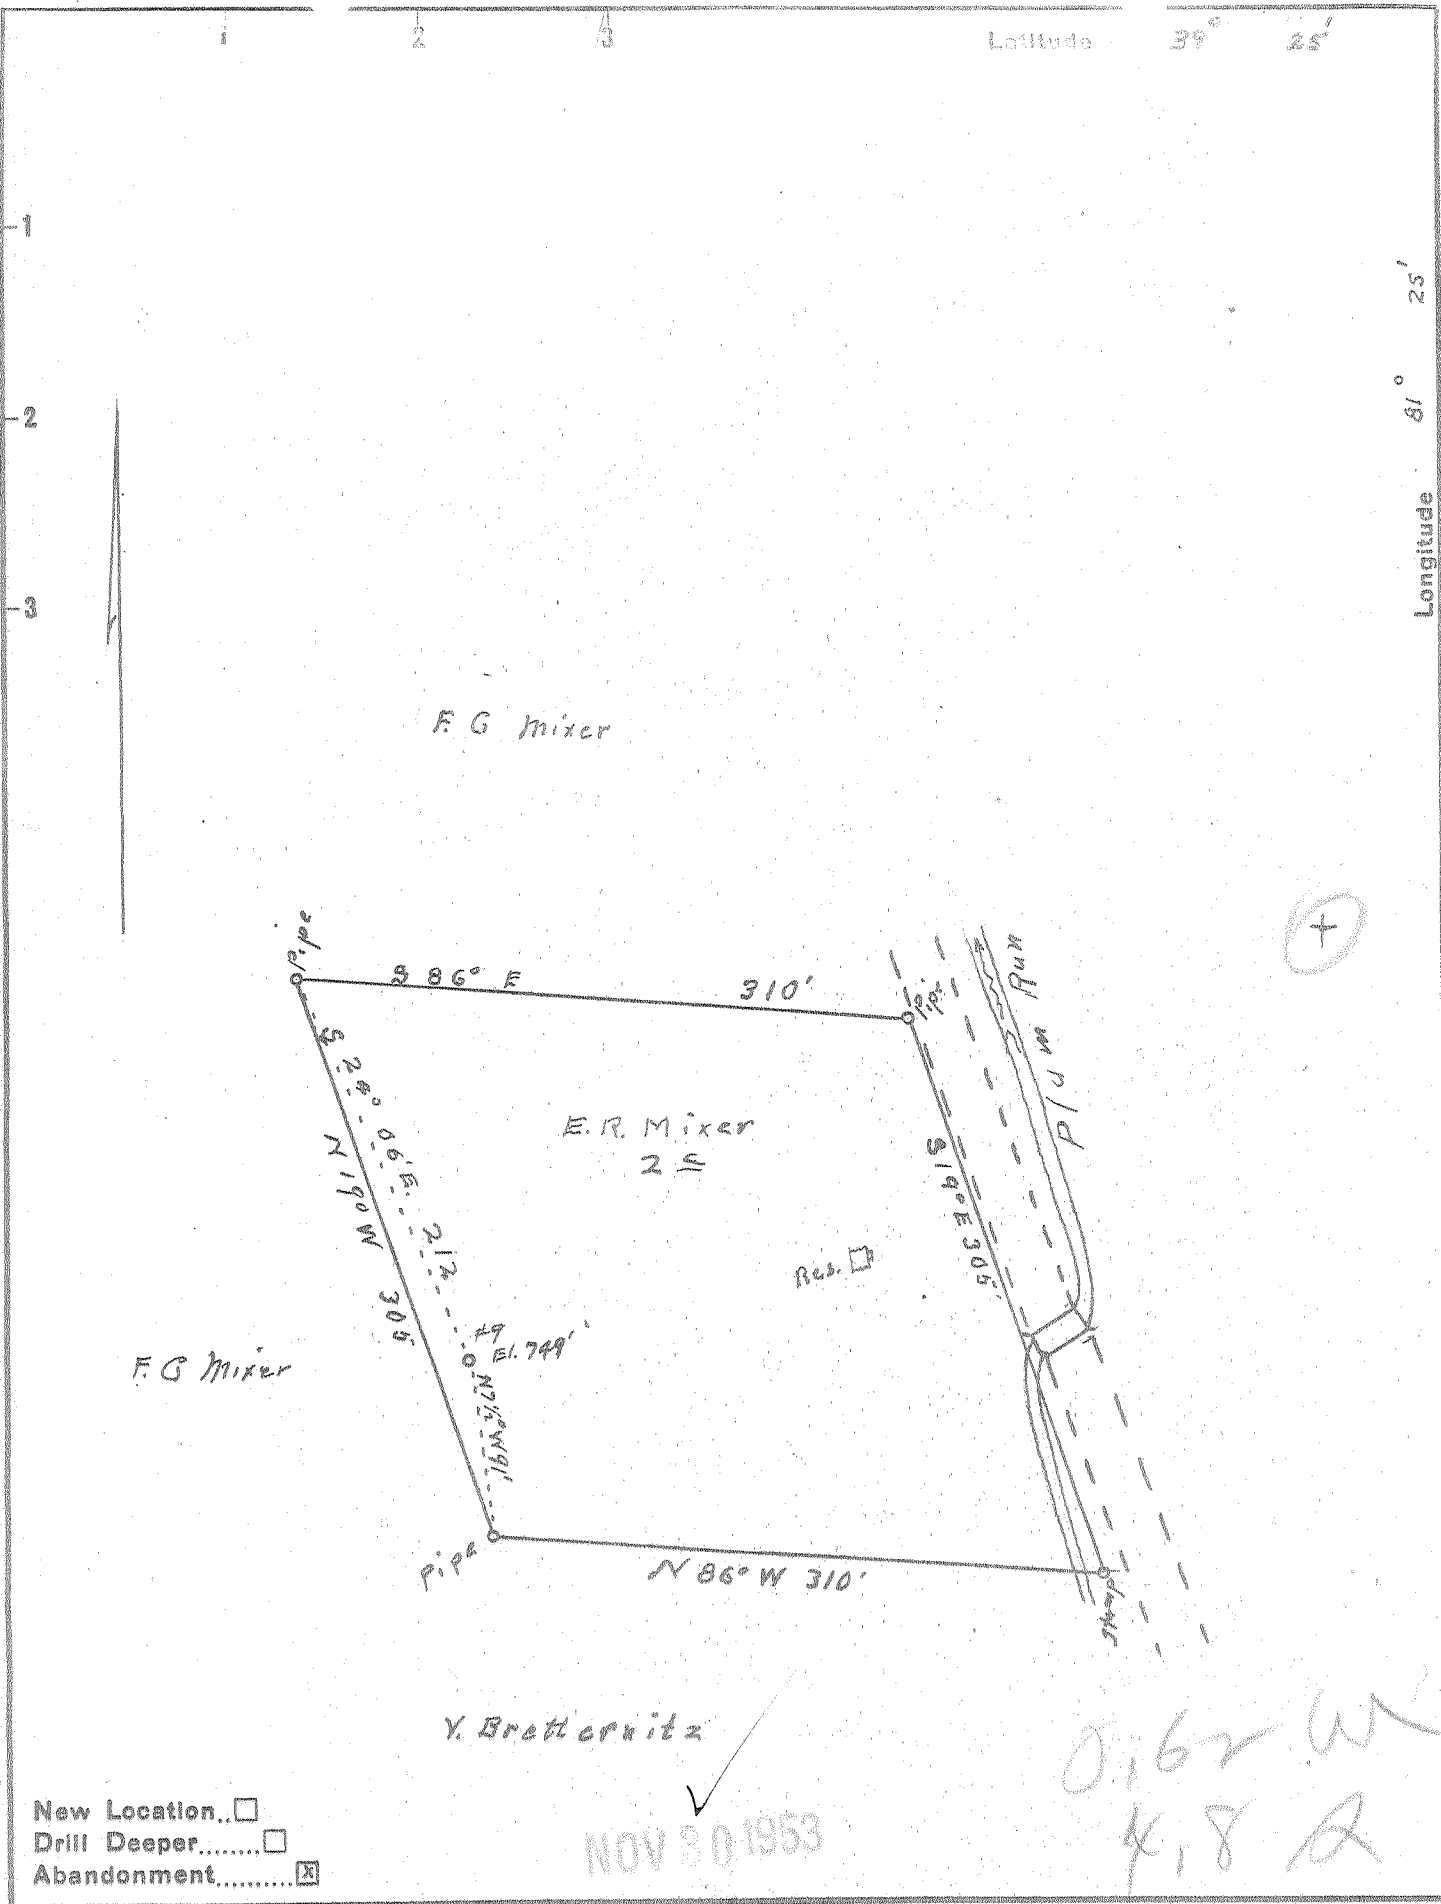

New Location...
 Drill Deeper.....
 Abandonment.....

NOV 30 1953

0.62 W
 4.8 A

Company Tri County Producing Co.
 Address Parkersburg W. Va.
 Farm E.R. Mixer
 Tract _____ Acres 2 Lease No. _____
 Well (Farm) No. 9 Serial No. _____
 Elevation (Spirit Level) 779
 Quadrangle Marietta
 County Wood District Williams
 Engineer Robert R. Anderson
 Engineer's Registration No. 296
 File No. _____ Drawing No. _____
 Date 10/26 53 Scale 1 in = 100 feet

STATE OF WEST VIRGINIA
 DEPARTMENT OF MINES
 OIL AND GAS DIVISION
 CHARLESTON

WELL LOCATION MAP
 FILE NO. W00-598-A

+ Denotes location of well on United States Topographic Maps, scale 1 to 62,500, latitude and longitude lines being represented by border lines as shown.

- Denotes one inch spaces on border line of original tracing.

E. R. MIXER NO. 9 - TRI COUNTY PROD, Co. - W00-598-A